
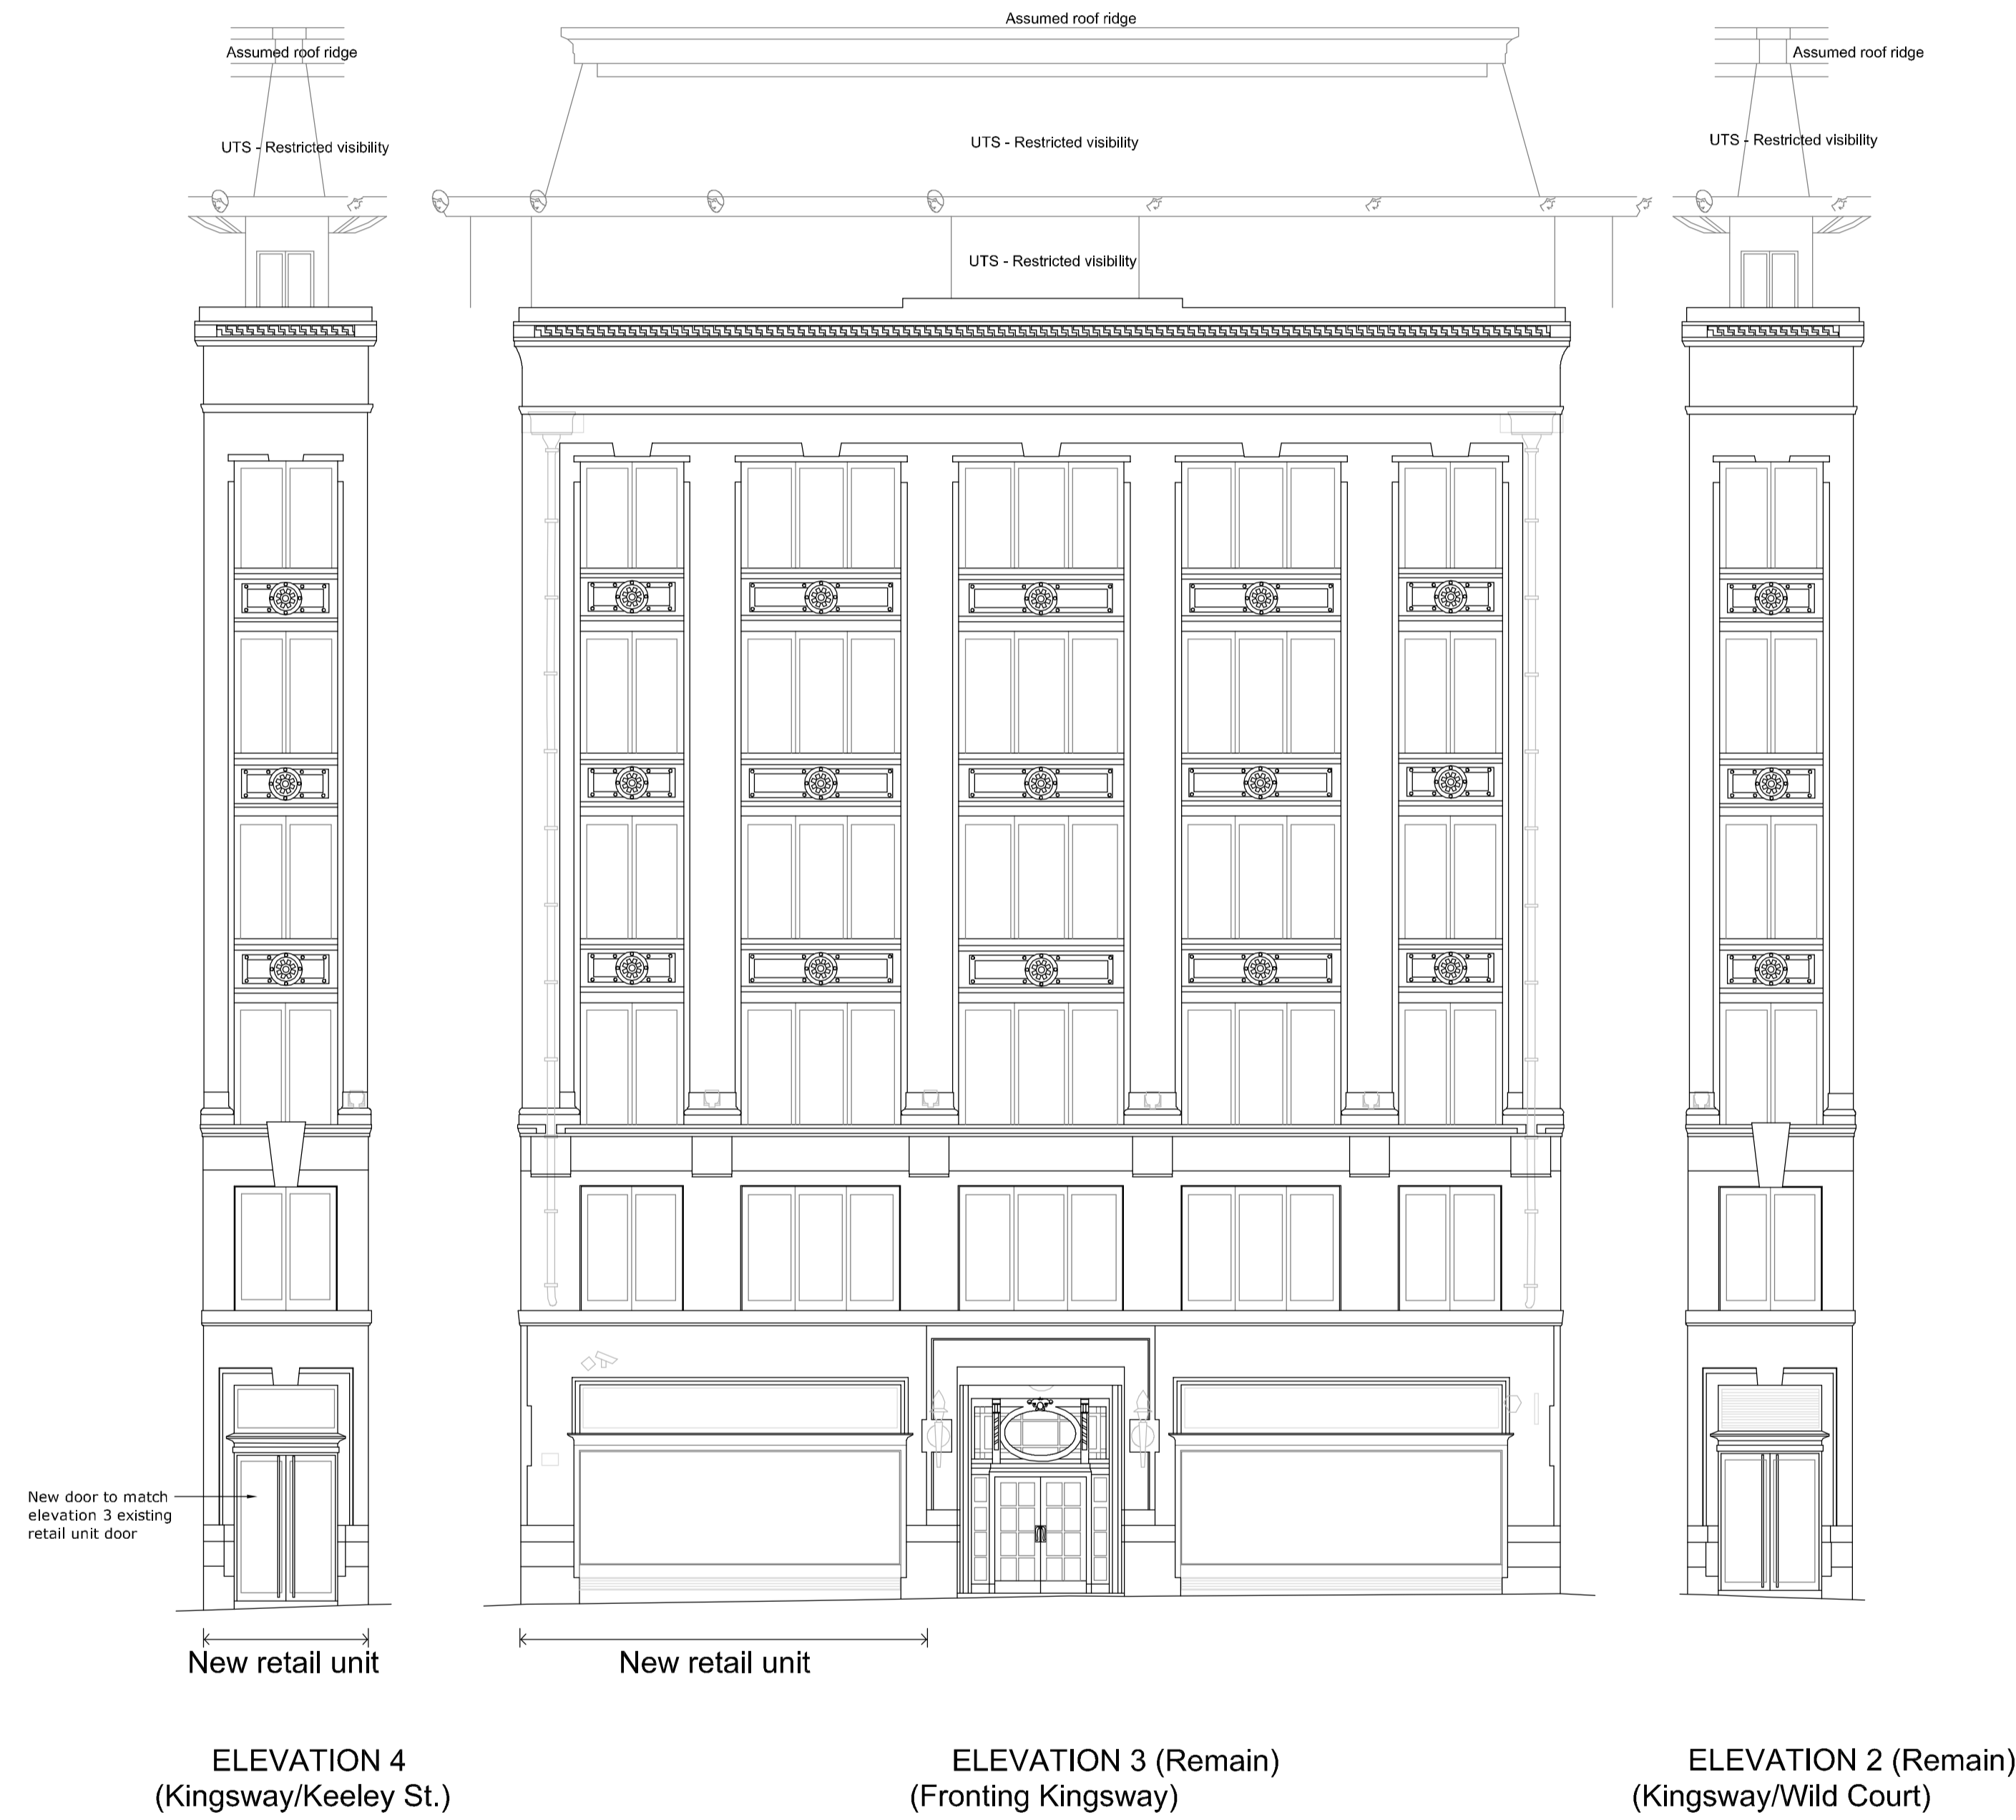


All discrepancies to be reported to ttsp.
Do not scale this drawing. All dimensions to be checked on site.

NOTES.


1. THIS DRAWING IS BASED UPON MURPHY SURVEYS LTD. DRG. No MSL11338-E3, MSL11338-E4 & MSL11338-E5

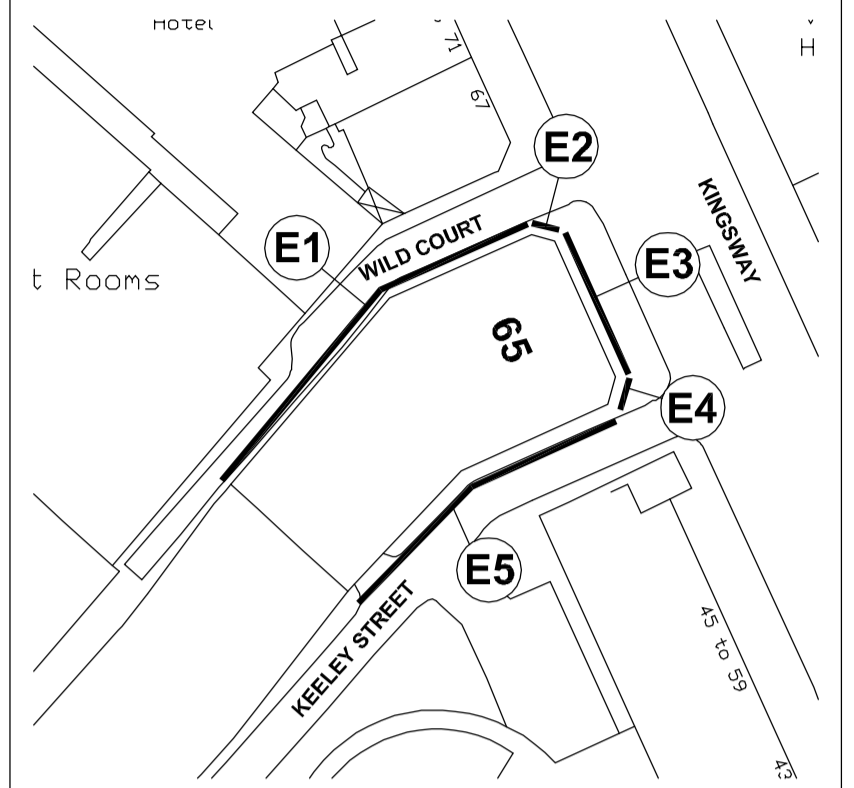

ELEVATION 4
(Kingsway/Keeley St.)

ELEVATION 3 (Remain)
(Fronting Kingsway)

ELEVATION 2 (Remain)
(Kingsway/Wild Court)

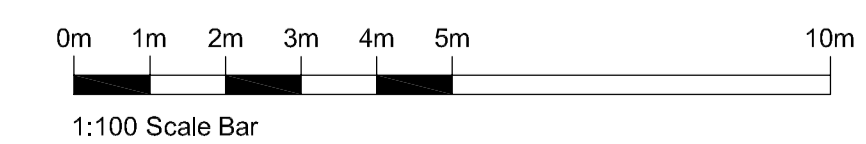

Rev	Date	Revisions	By	Ch'd

Drawing Status
FOR PLANNING

Project Title
65 Kingsway
London

Drawing title
Planning - Retail - Change of use
Proposed
Elevations 2, 3 & 4

Sheet	Scale	Date	Drawn	Ch'd
A1	1:100	16.07.15	GG	IM

Project no
3017

Drawing no
05702

Rev
-

