

PLANNING

P3	17.07.15	Internal layout amendments
P2	03.07.15	Revise staircase postions and 504 apartment layout alteration
P1	03.03.15	Planning Issue
Rev	Date	Note

Acoustic Engineer
Gillieron Scott Acoustic Design

Interior Design
Gordon-Duff + Linton

Project Management / Quantity Surveyor
Stace LLP

Services
Synergy Consulting

Structures
Fluid Structures

Client
Linton Property Developments Ltd
The Linton Group,
14 Basil Street, Knightsbridge, London, SW3 1AJ


Project title
LINTON HOUSE

Drawing Title
**PENTHOUSE PLAN
AS PROPOSED**

Scale @ A1 **1:100/1:200@A3**

Project No.	Drawing no.	Revision
152	125	P3


Status	Date of Issue
PLANNING ISSUE	JUL 2015

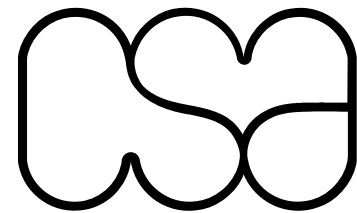

Clive Sall Architecture Ltd.

2 Providence Yard
Ezra Street
London E2 7RJ

Copyright CLIVE SALL ARCHITECTURE LTD

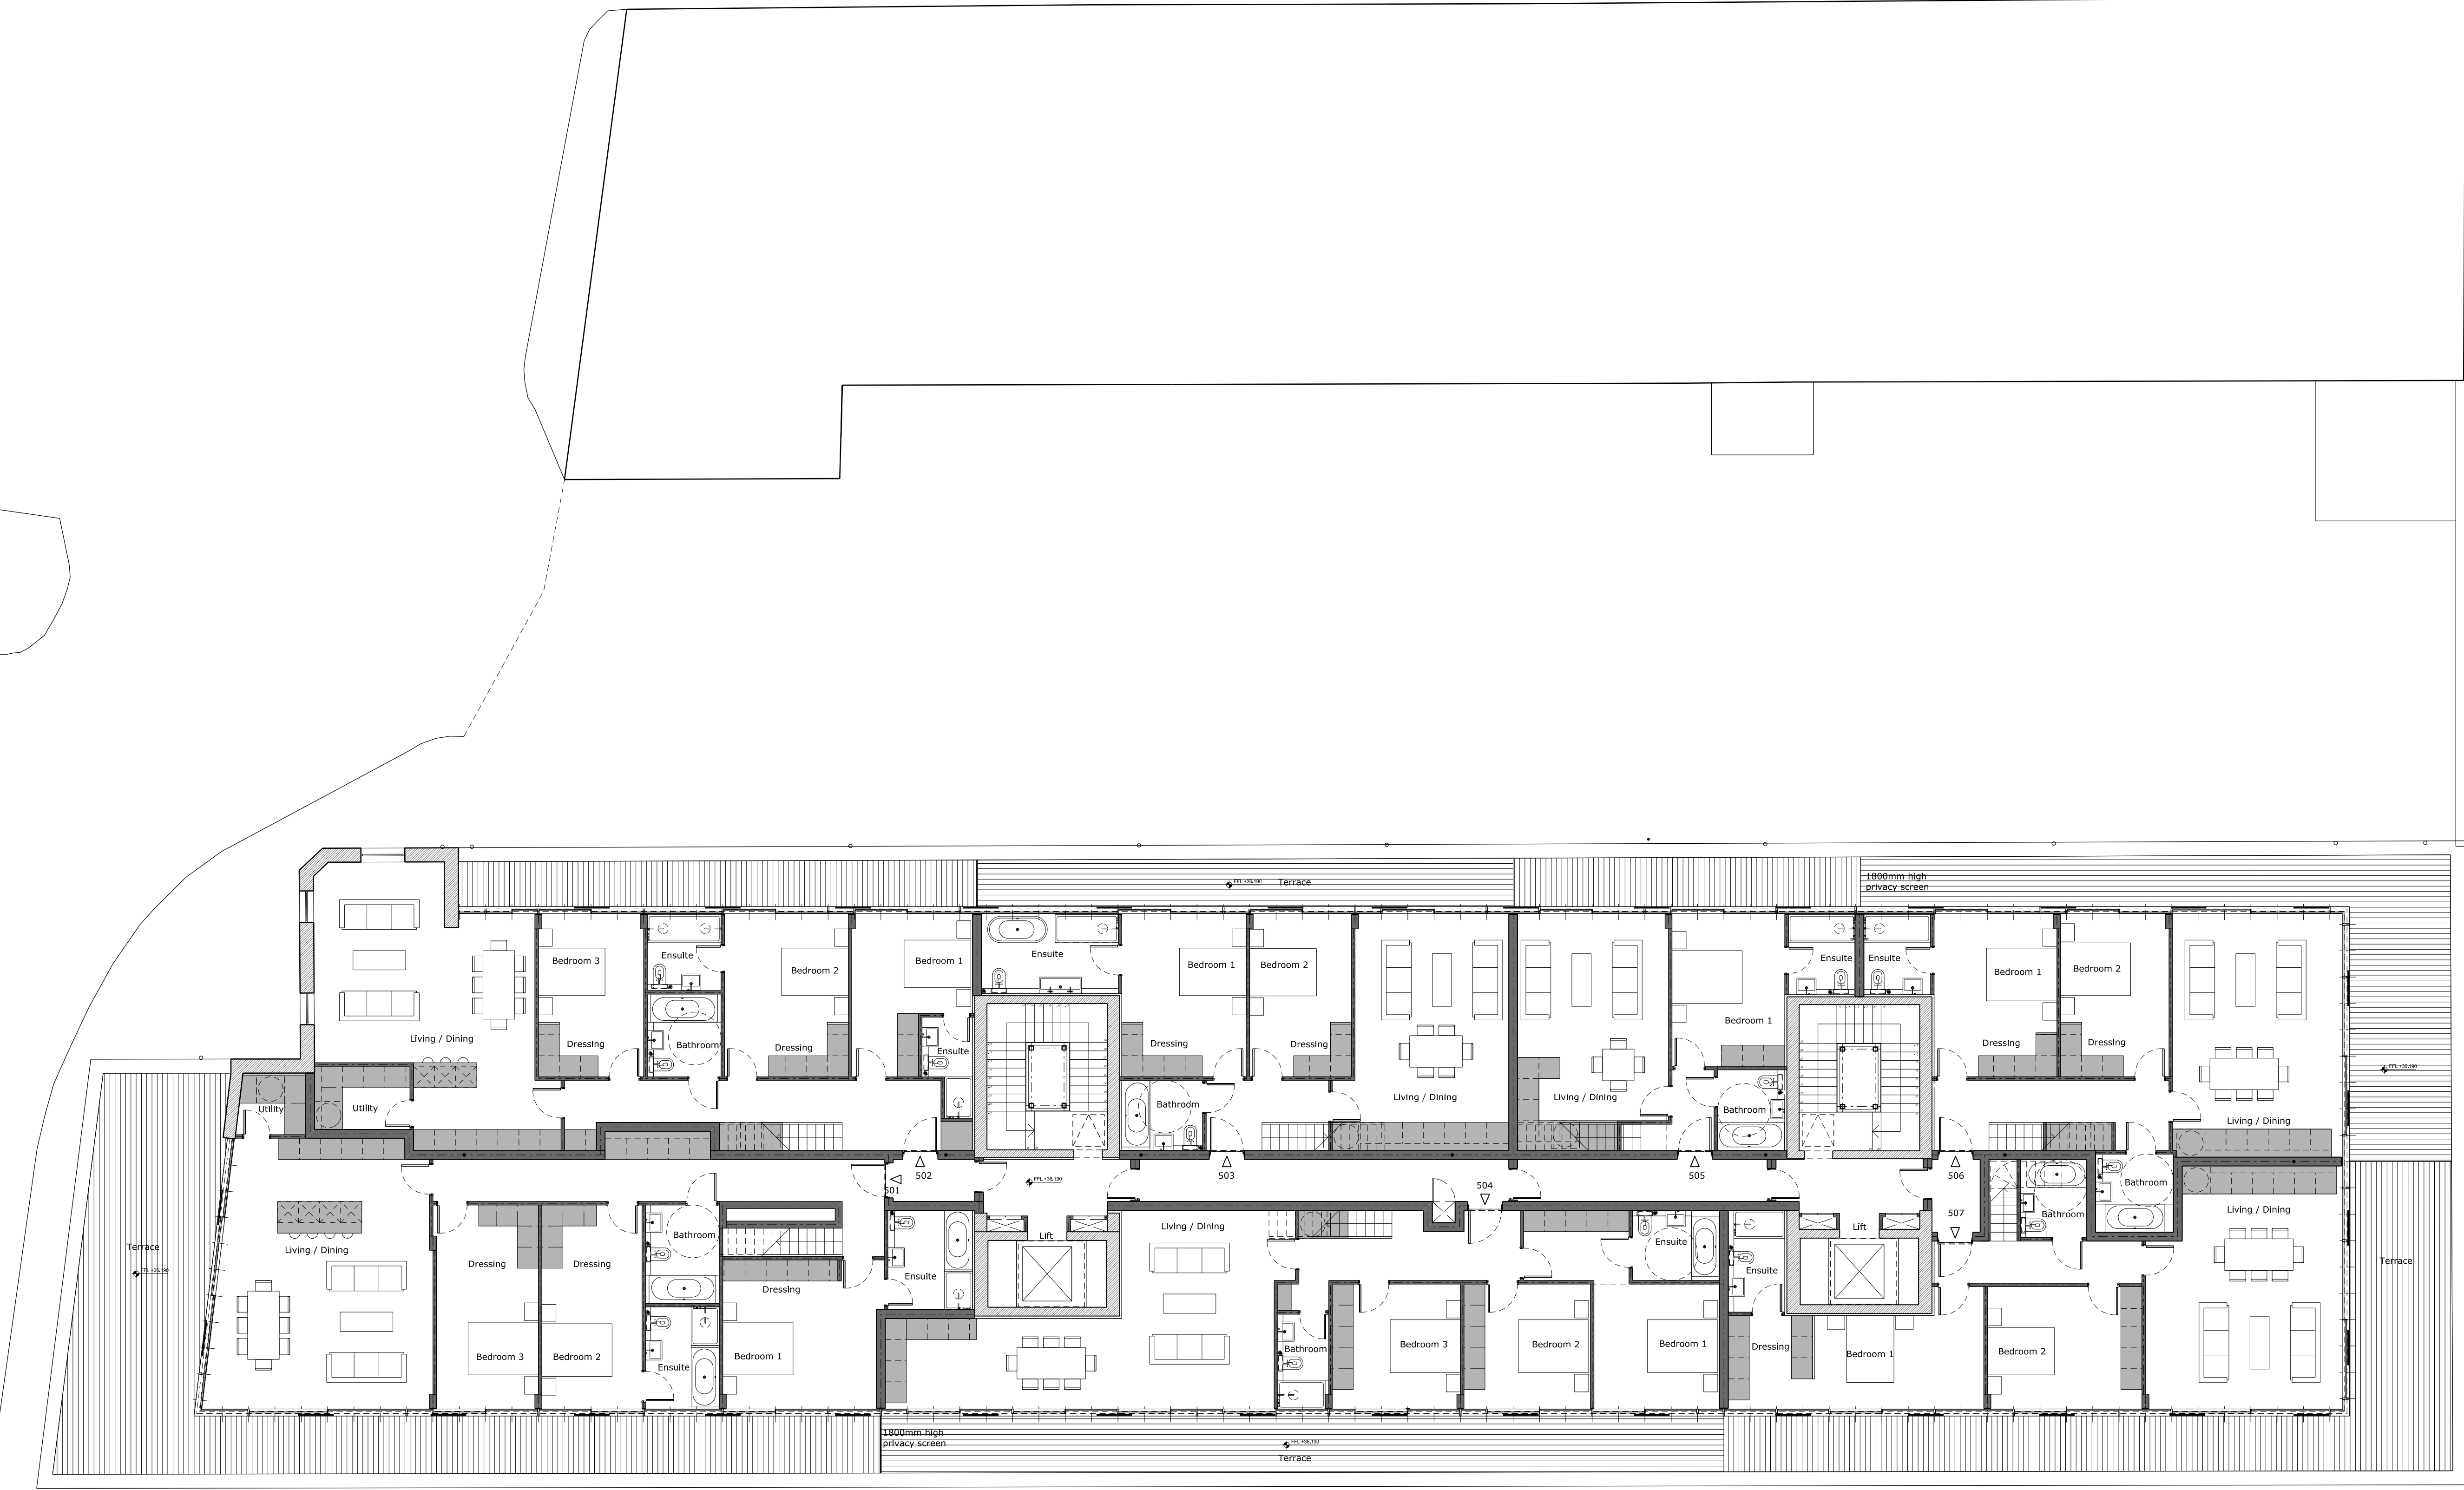

HIGHGATE ROAD

