


Part Section H-H as proposed 1:50

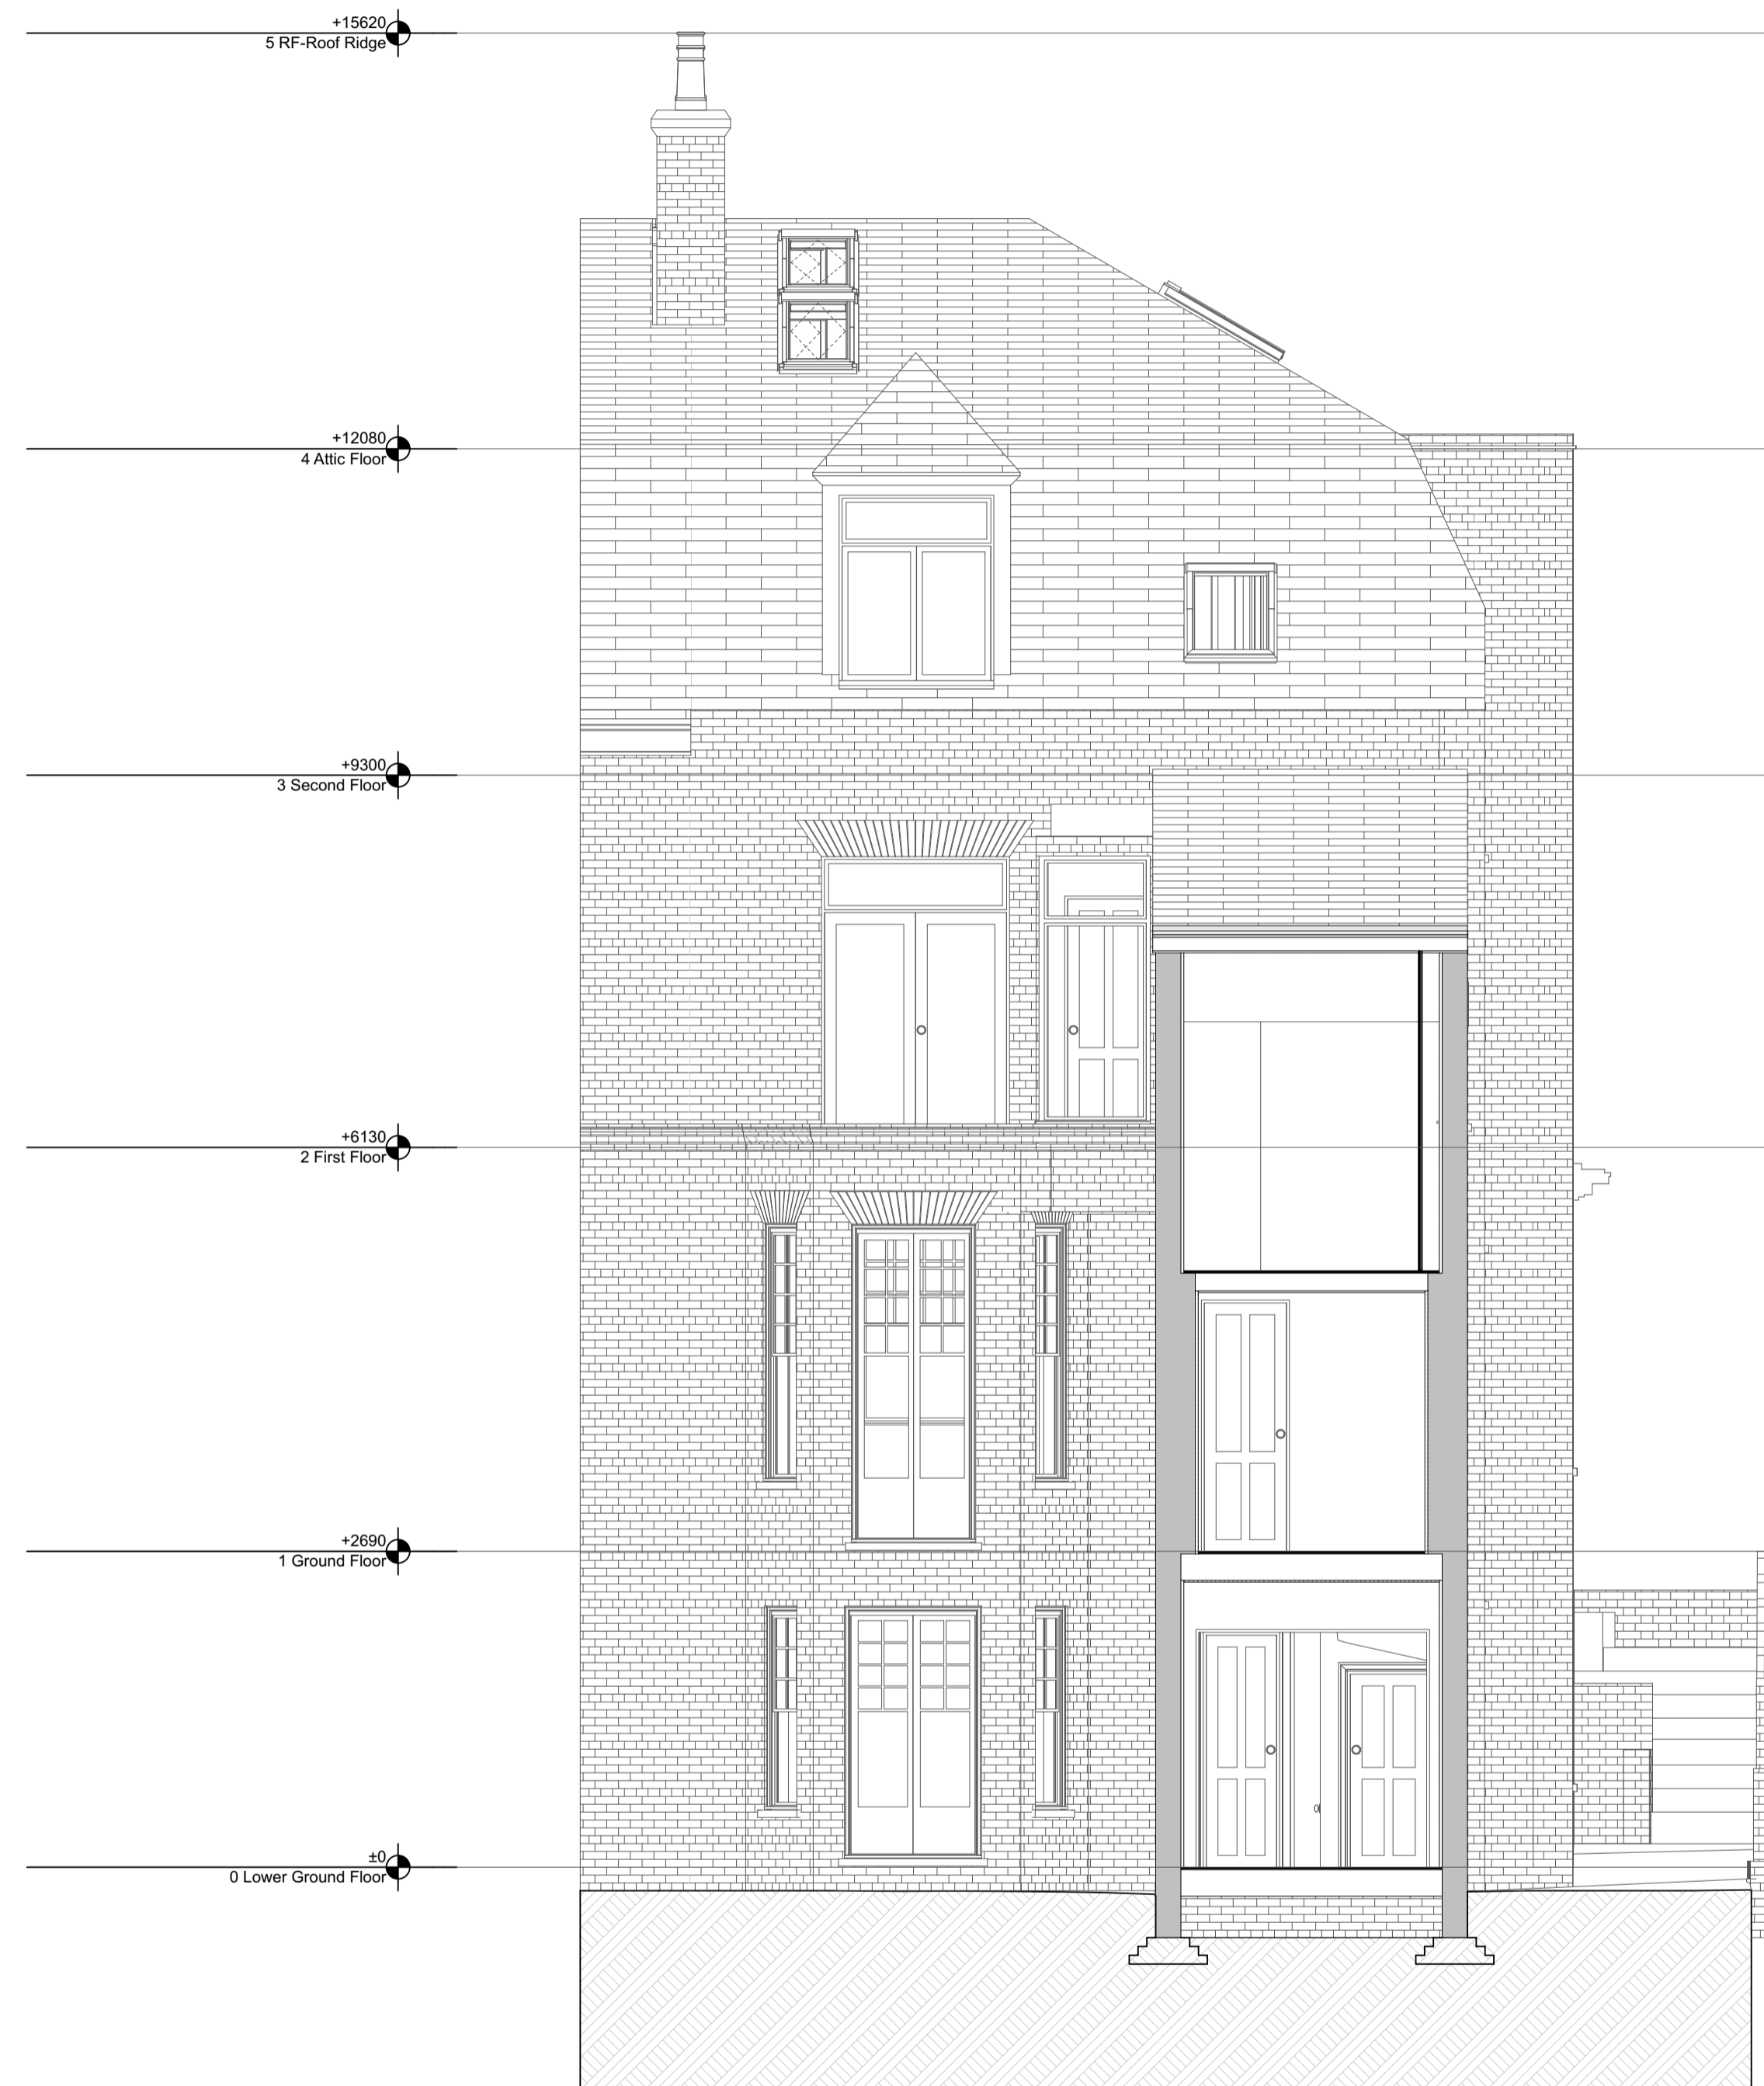

Section H-H as Existing 1:50

Key Plan

Construction Risks Maintenance/Cleaning Risks Demolition/Adaptation Risks  
 In addition to the hazards/risks normally associated with the types of work detailed on this drawing take note of the above. It is assumed that all works on this drawing will be carried out by a competent contractor working, where appropriate, to an appropriate method statement.

NOTES  
 Report all errors and discrepancies promptly to architects before proceeding with the works.  
 CONTRACTORS: Do not scale drawing. Figure dimensions to be worked to in all cases.  
 The contractor is responsible for checking dimensions, tolerances and references.  
 All structural information to be taken from engineers drawings.

Change ID	Change Name	Last Modified	Change Last Modified By

RevID	Issued By	Issue Date	Issue ID	Modified by	Checked by	Approved by
03	red	10/06/2015	03			

PROJECT  
7 Well Road

DRAWING TITLE  
H-H Section H-H

DRAWING NO.  
1312R.A-03-133-08 - 03

CLIENT  
L Castelli

STATUS  
**CONCEPT DESIGN**

Drawn by  
Date  
21/07/2015

Checked by  
R J M  
Date  
21/07/2015

Drawing Scale  
1:50 @ A1

macArchitect  
48 Dumsford Road London N11 2EJ  
© macArchitect 21/07/2015

020 8123 3213  
info@macarchitect.co.uk  
www.macarchitect.co.uk