




### DO4\_A - BANDING DETAIL

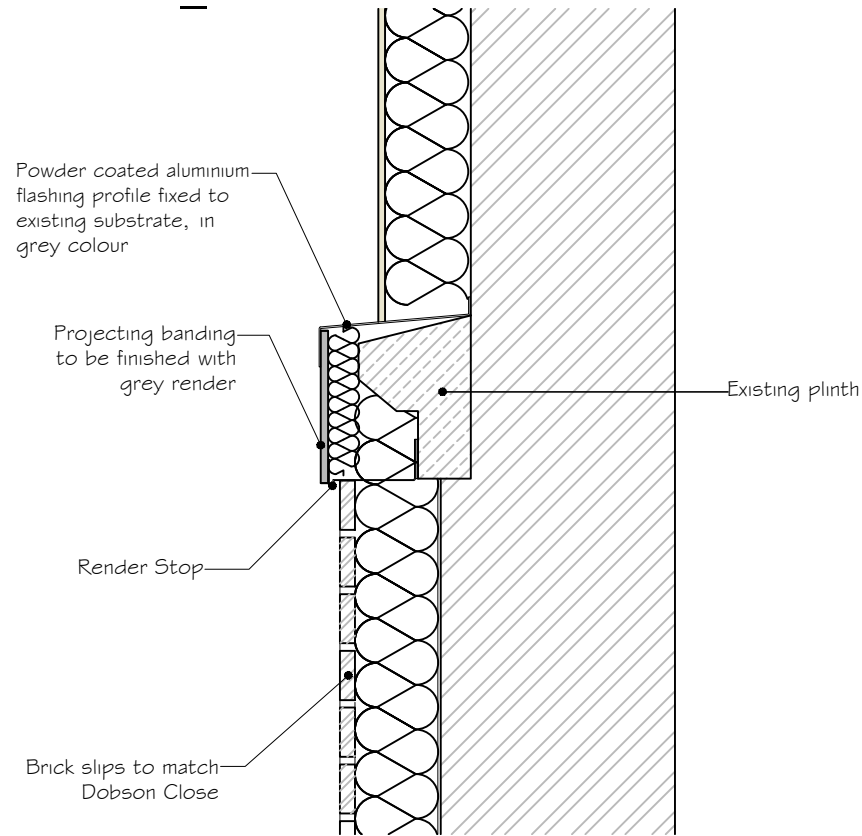


### DO4\_B - BALCONY OPENING

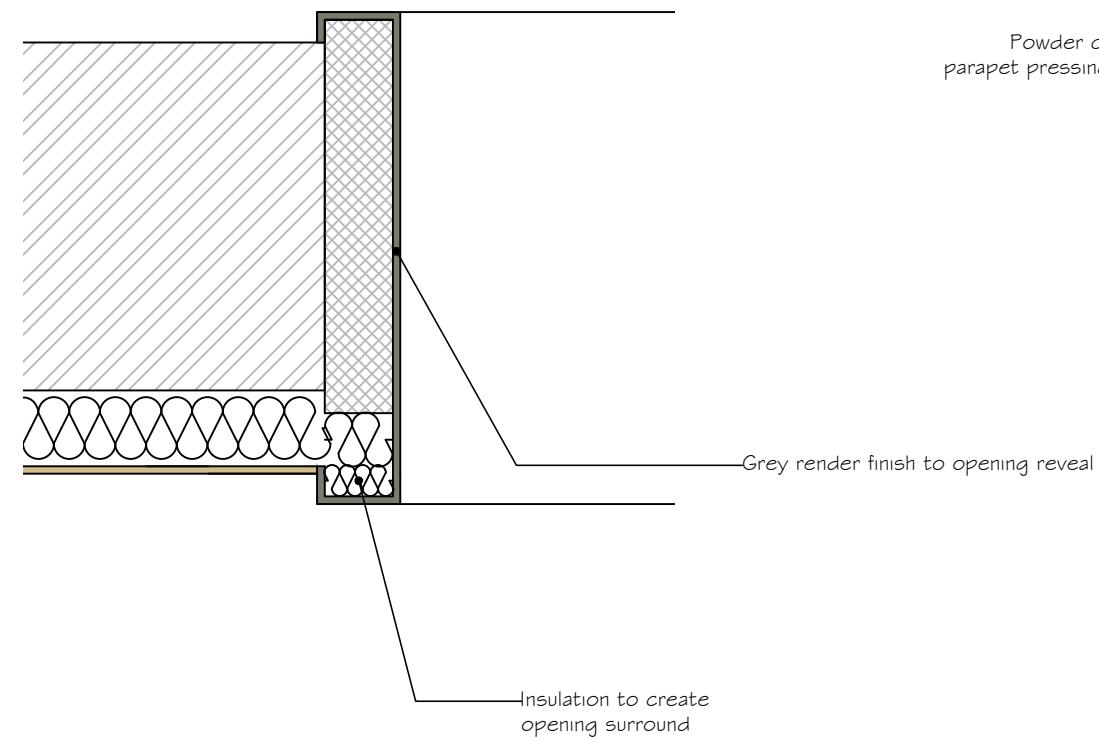


### DO4\_C - PARAPET DETAIL

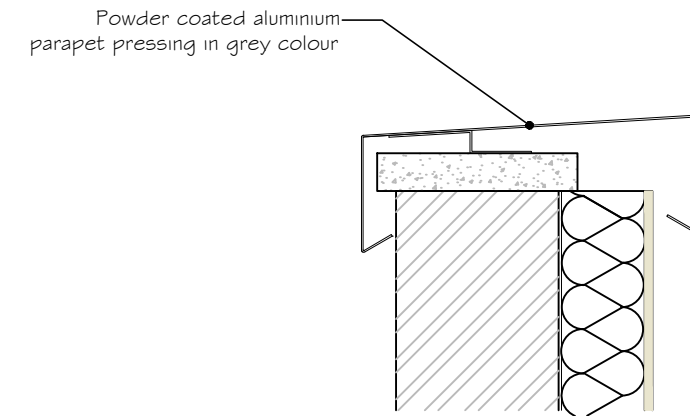

### DO4\_D - BALCONY HEAD

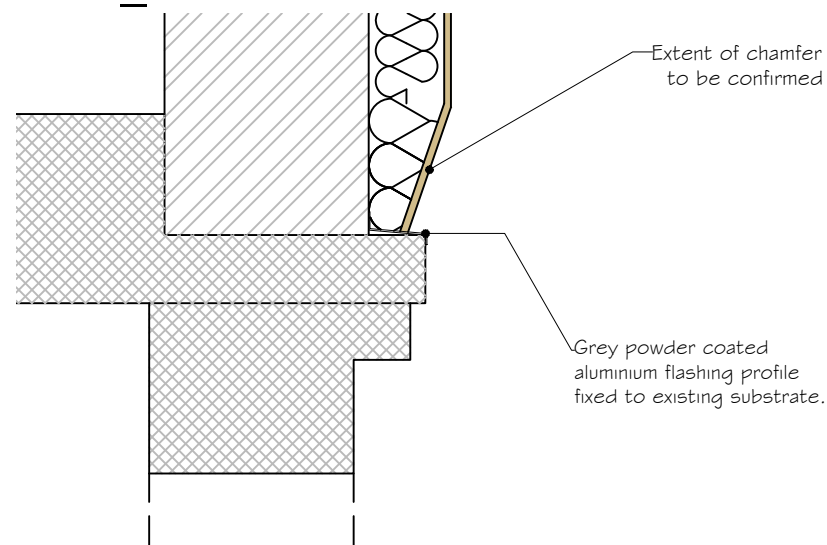

### DO4\_E - DOOR SURROUND

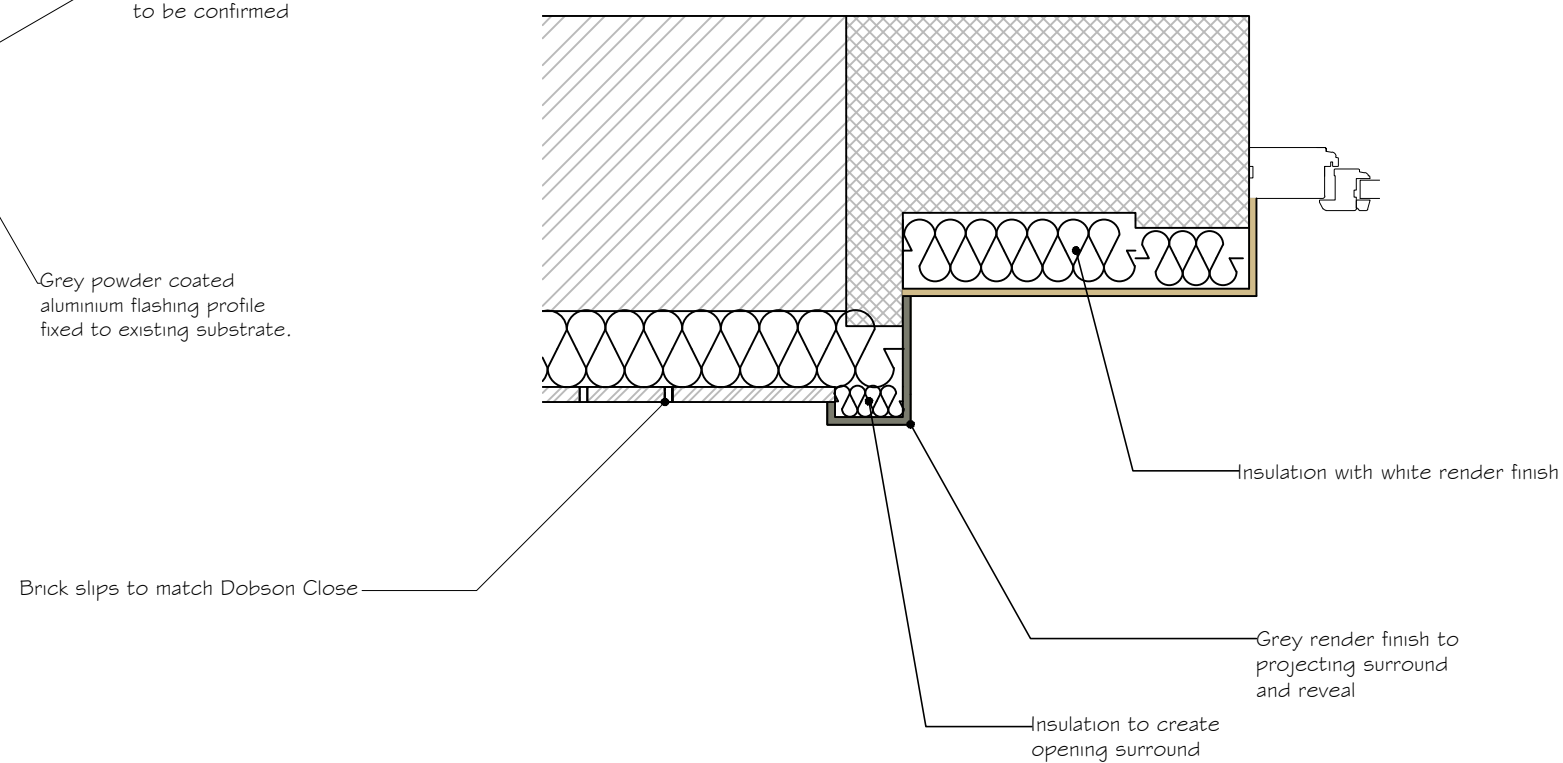

- This drawing is for planning purposes only.  
 - All dimensions to be verified on site.  
 - To be read in conjunction with specialist supplier's details and specifications.  
 - Any discrepancies are to be notified to pod LLP immediately.  
 - This document is copyright of pod LLP.

Archetype 4 - Proposed Details  
 Scale 1:10 @ A-3

Ref:1325/PS/HE/D/04

1-54 Farejon House  
 Hilgrove Estate  
 London  
 NW6 4TL



Client: Lakehouse



Drawn by: SF  
 Date: June 2015

pod LLP  
 Unit 313  
 Metal Box Factory  
 30 Great Guildford Street  
 London  
 SE1 0HS



Tel: 020 3176 5590  
 Mob: 07808 037 998  
 Email: simon@podpartnership.com  
 Web: www.podpartnership.com