


DE/O1/A - DETAILED ENTRANCE ELEVATION



DE/O1/B - DETAILED BUTTRESS ELEVATION

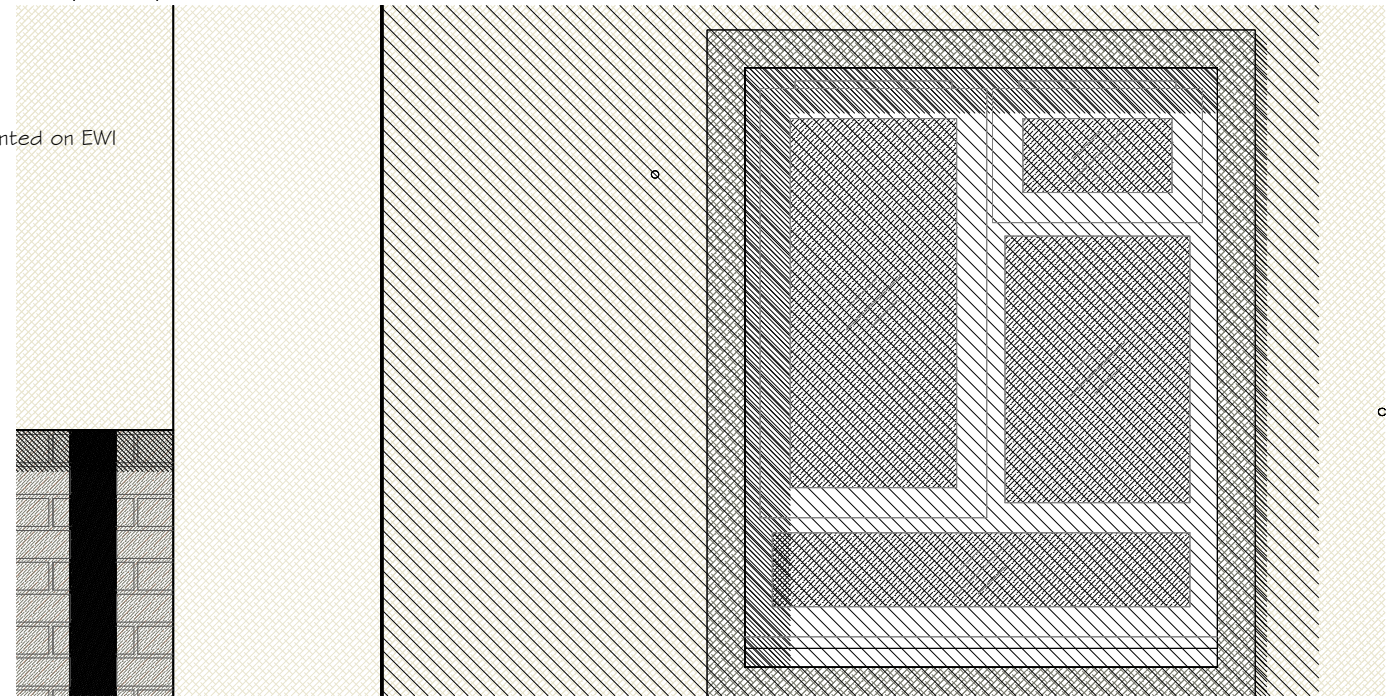

DE/O1/C - DETAILED WINDOW SURROUND



Archetype 1 - Detailed Elevations
Scale 1:20 @ A-3

Ref:1325/PS/HE/DE01

Nos. 25 - 48
Hilgrove Estate
London
NW6 4RT

Client: Lakehouse

Drawn by: SF
Date: June 2015

pod LLP
Unit 313
Metal Box Factory
30 Great Guildford Street
London
SE1 0HS

Tel: 020 3176 5590
Mob: 07808 037 998
Email: simon@podpartnership.com
Web: www.podpartnership.com



- This drawing is for planning purposes only.
- All dimensions to be verified on site.
- To be read in conjunction with specialist supplier's details and specifications.
- Any discrepancies are to be notified to pod LLP immediately.
- This document is copyright of pod LLP.