
## DE/O2\_A - DETAILED BUTTRESS/WALKWAY ELEVATION

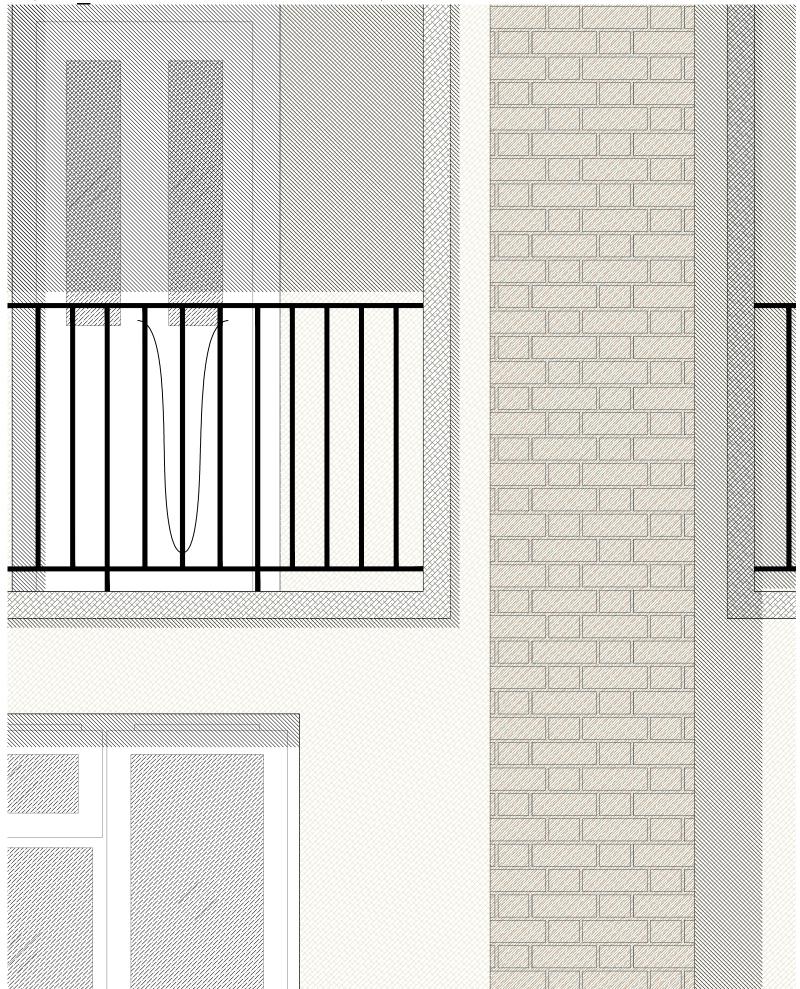

- This drawing is for planning purposes only. - All dimensions to be verified on site.

- To be read in conjunction with specialist supplier's details and specifications.
- Any discrepancies are to be notified to pod LLP immediately.
- This document is copyright of pod LLP.

Archetype 2 - Detailed Elevations Scale 1:10 & 1:20 @ A-3

## Ref:1325/PS/HE/DE02

Nos. 49 - 78 Hilgrove Estate London NW6 4RT



## Client: Lakehouse



Drawn by: SF Date: June 2015

pod LLP Unit 313 Metal Box Factory 30 Great Guildford Street London SE1 0HS





