



Key Tree categories

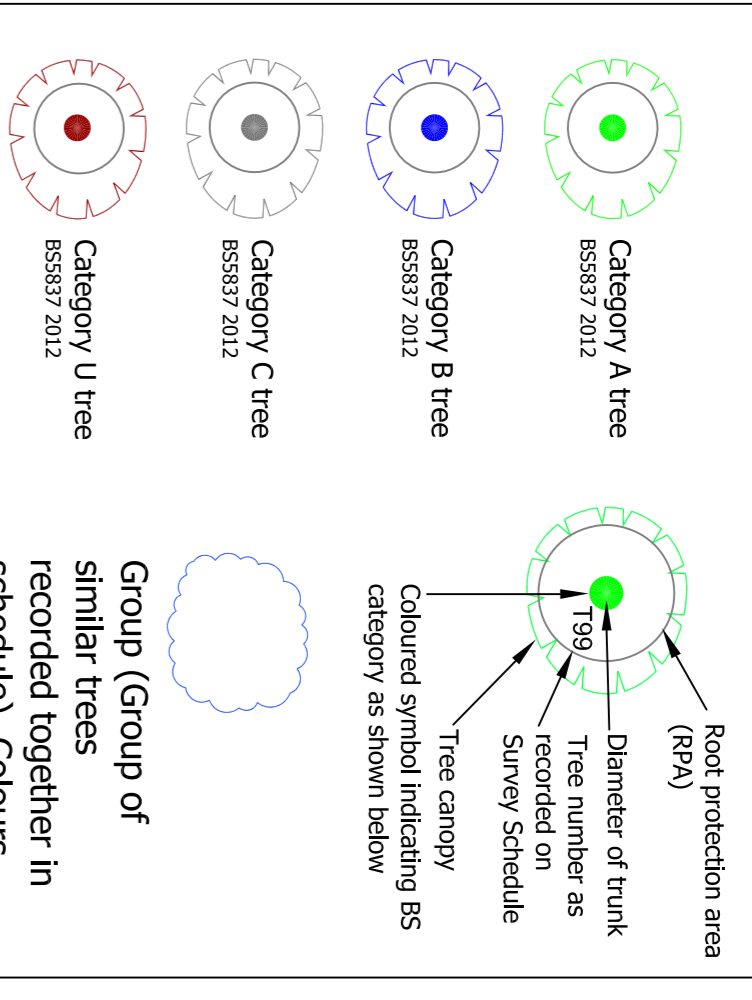

The above BS categories are judgements of quality and value based on the contribution each tree would be expected to make over a given period of time. Categories A, B and C being high, moderate and low respectively. Category U represents trees that, in their current context, should be removed for sound arboricultural reasons. For exact definition of BS categories refer to notes accompanying schedule.

Arboricultural Strategy

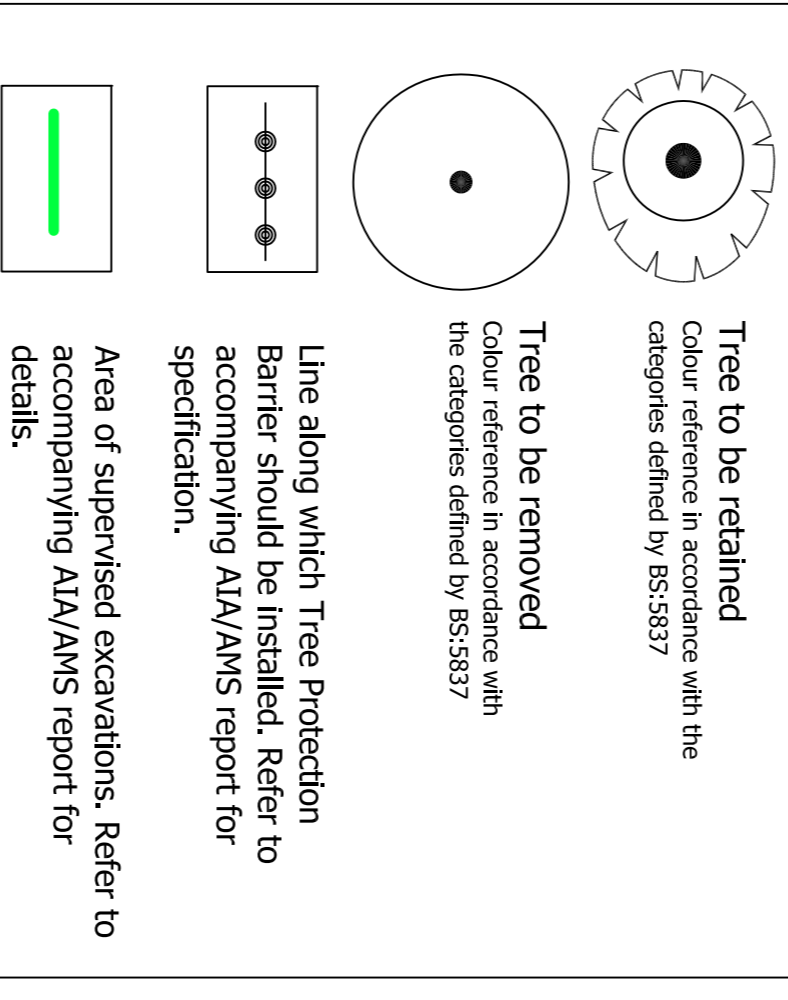

NOTE:
TREES OUTSIDE SITE HOARDING SHOWN AS RED LINE NO WORK PROPOSED

NOTE: T115
TREE APPROVED FOR REMOVAL AS PART OF PLANNING PERMISSION. TO BE RETAINED PENDING IMPACT OF EXCAVATION OF SUNKEN GARDEN ENTRANCE PILLAR AND SERVICE CONNECTIONS

Note:

UPDATED TREE STATUS	602.1	MLR	26.06.15
UPDATED TREE STATUS	REVA 602.1	MLR	07.07.15

Project
Kidderspoore South Campus

Drawing
TREE STATUS

Status
Issue

Issue
Date: 07.07.15

the london partnership
01254 281115
01944 386609
020 7262 0002
018 8328 0777

Job No. W111239
Plot No. 602.1_T502
Scale 1:400@A1
Drawn MLR
Checked MLR
Issue 07.07.15

