


Bedford Avenue Elevation

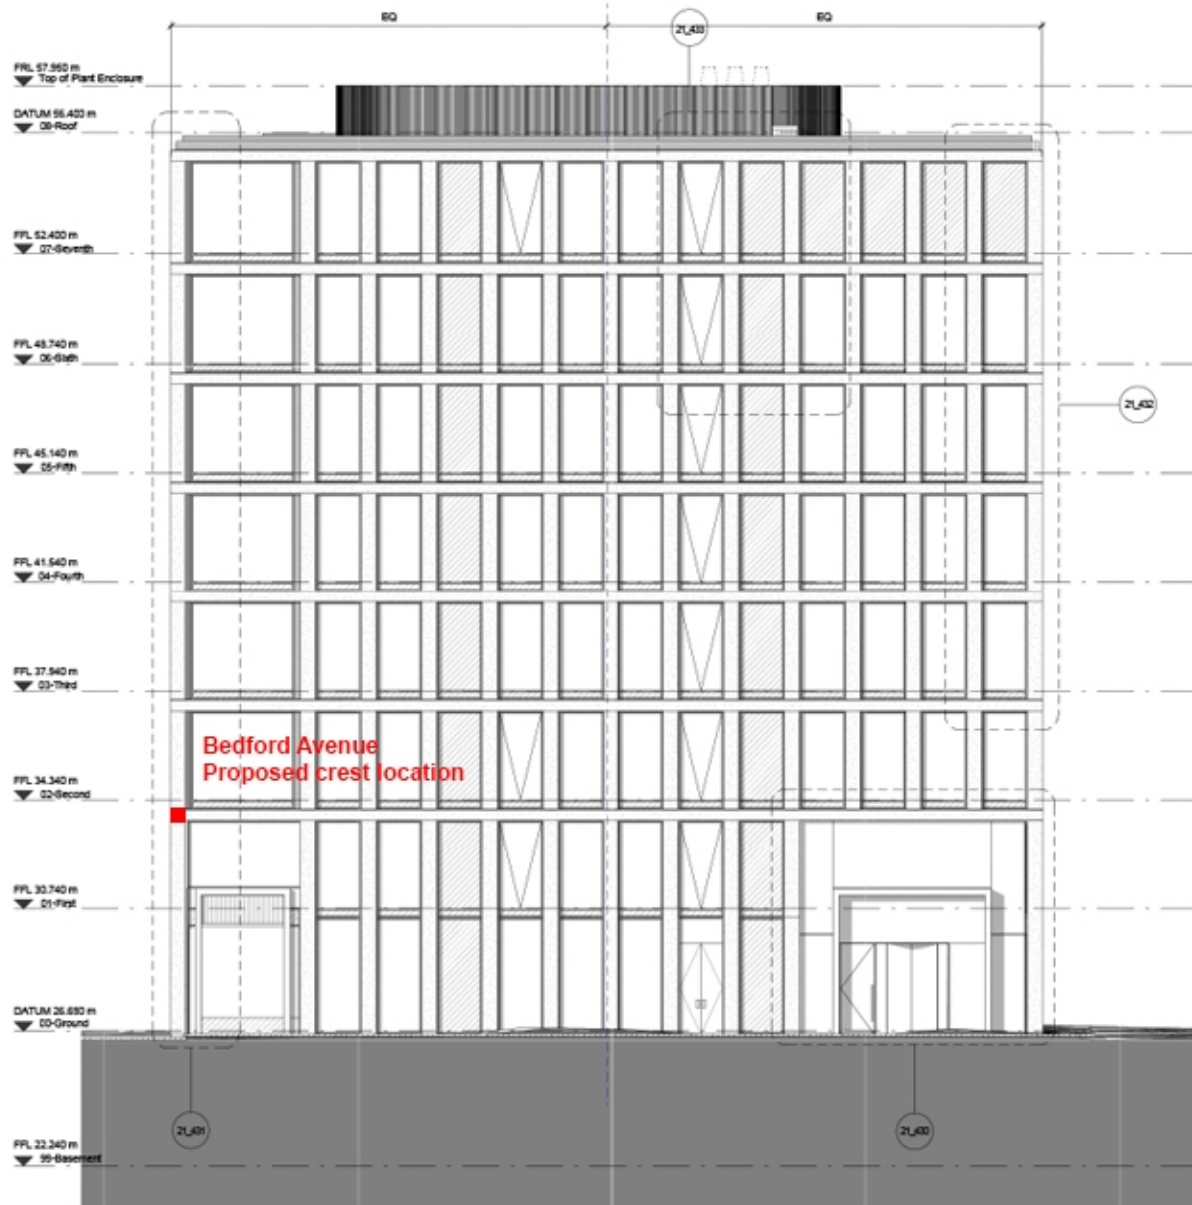

Bedford Avenue  
Proposed crest location

Bedford Avenue Elevation




Tottenham Court Road / Bedford Avenue Elevation





Tottenham Court Road & Bedford Avenue  
Proposed crest locations

Tottenham Court Road Elevation

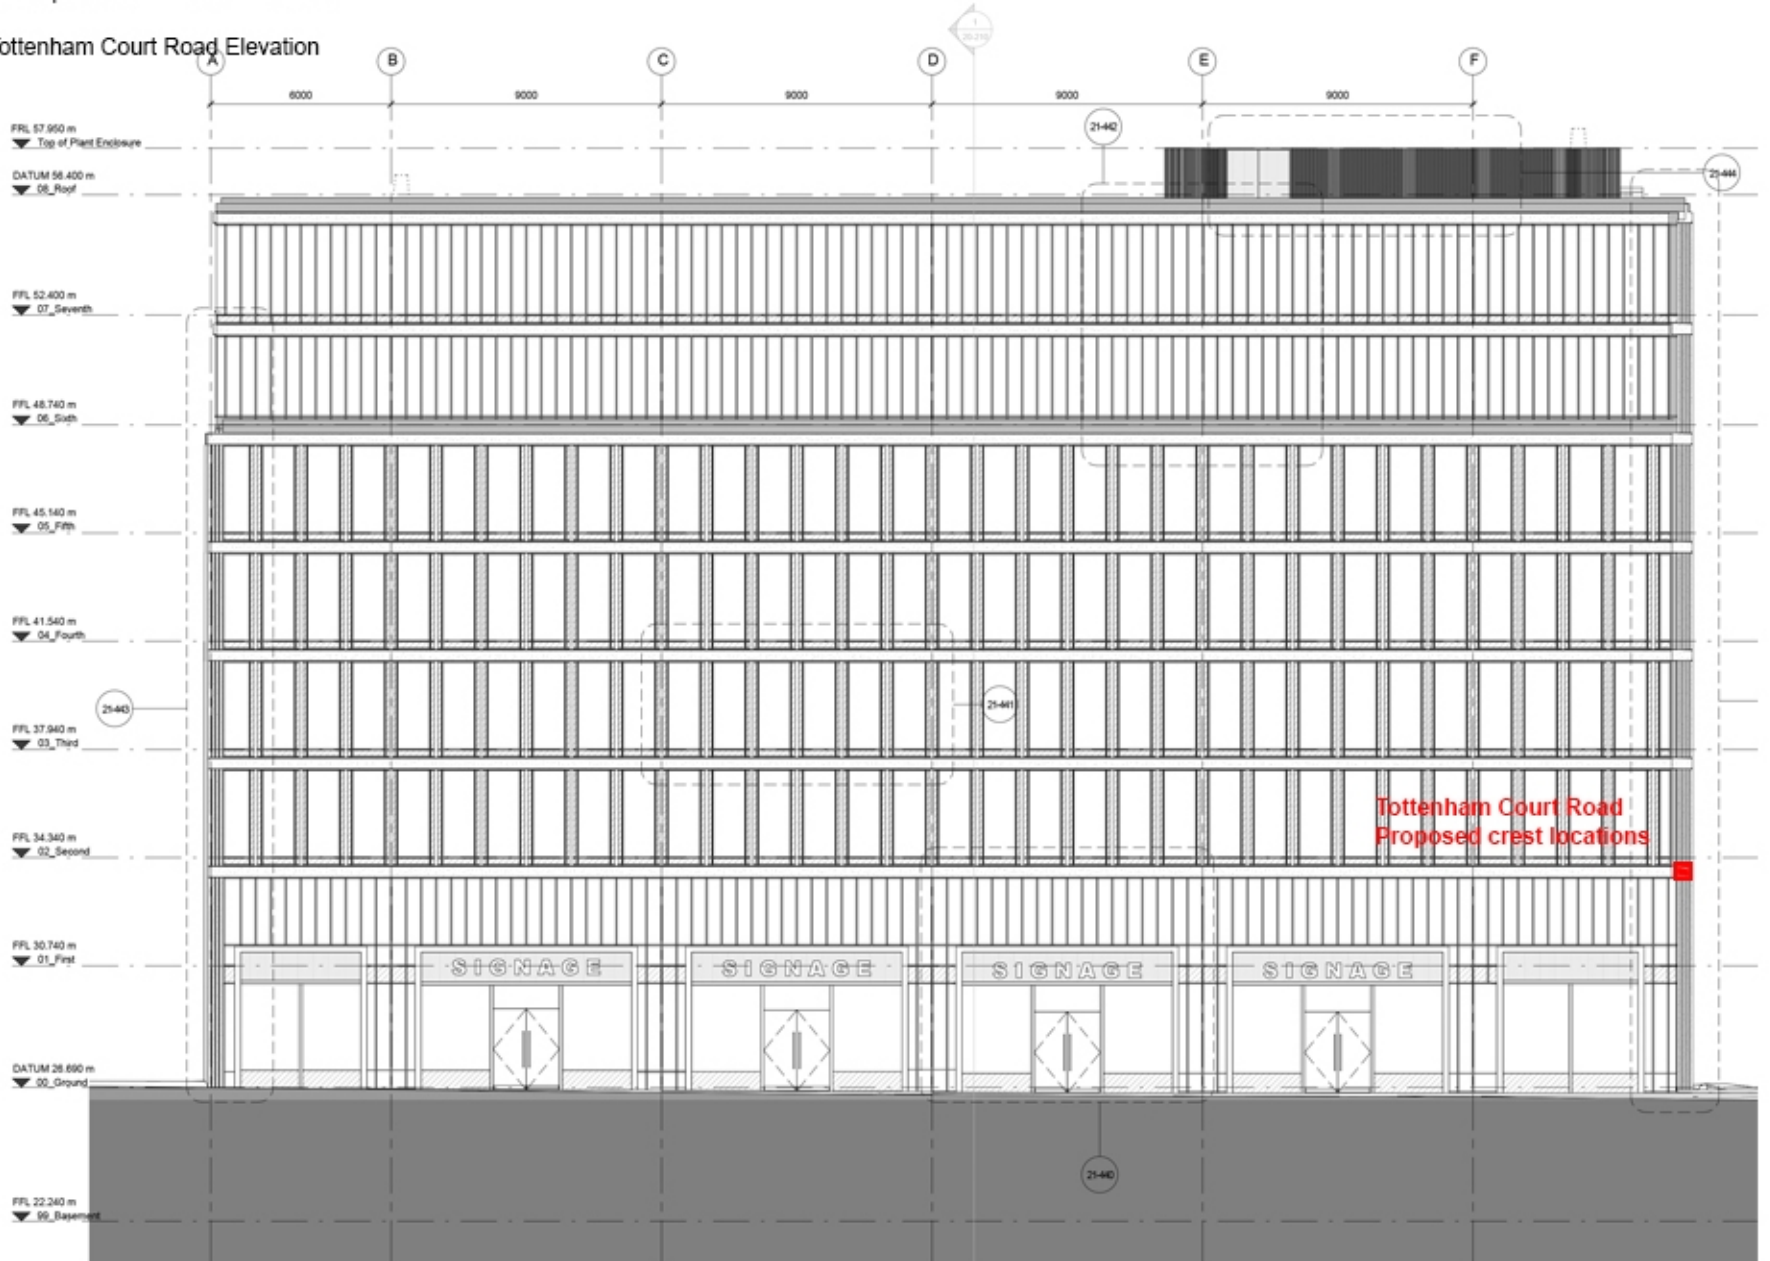

TOP 350mm CONCRETE TRANSOM

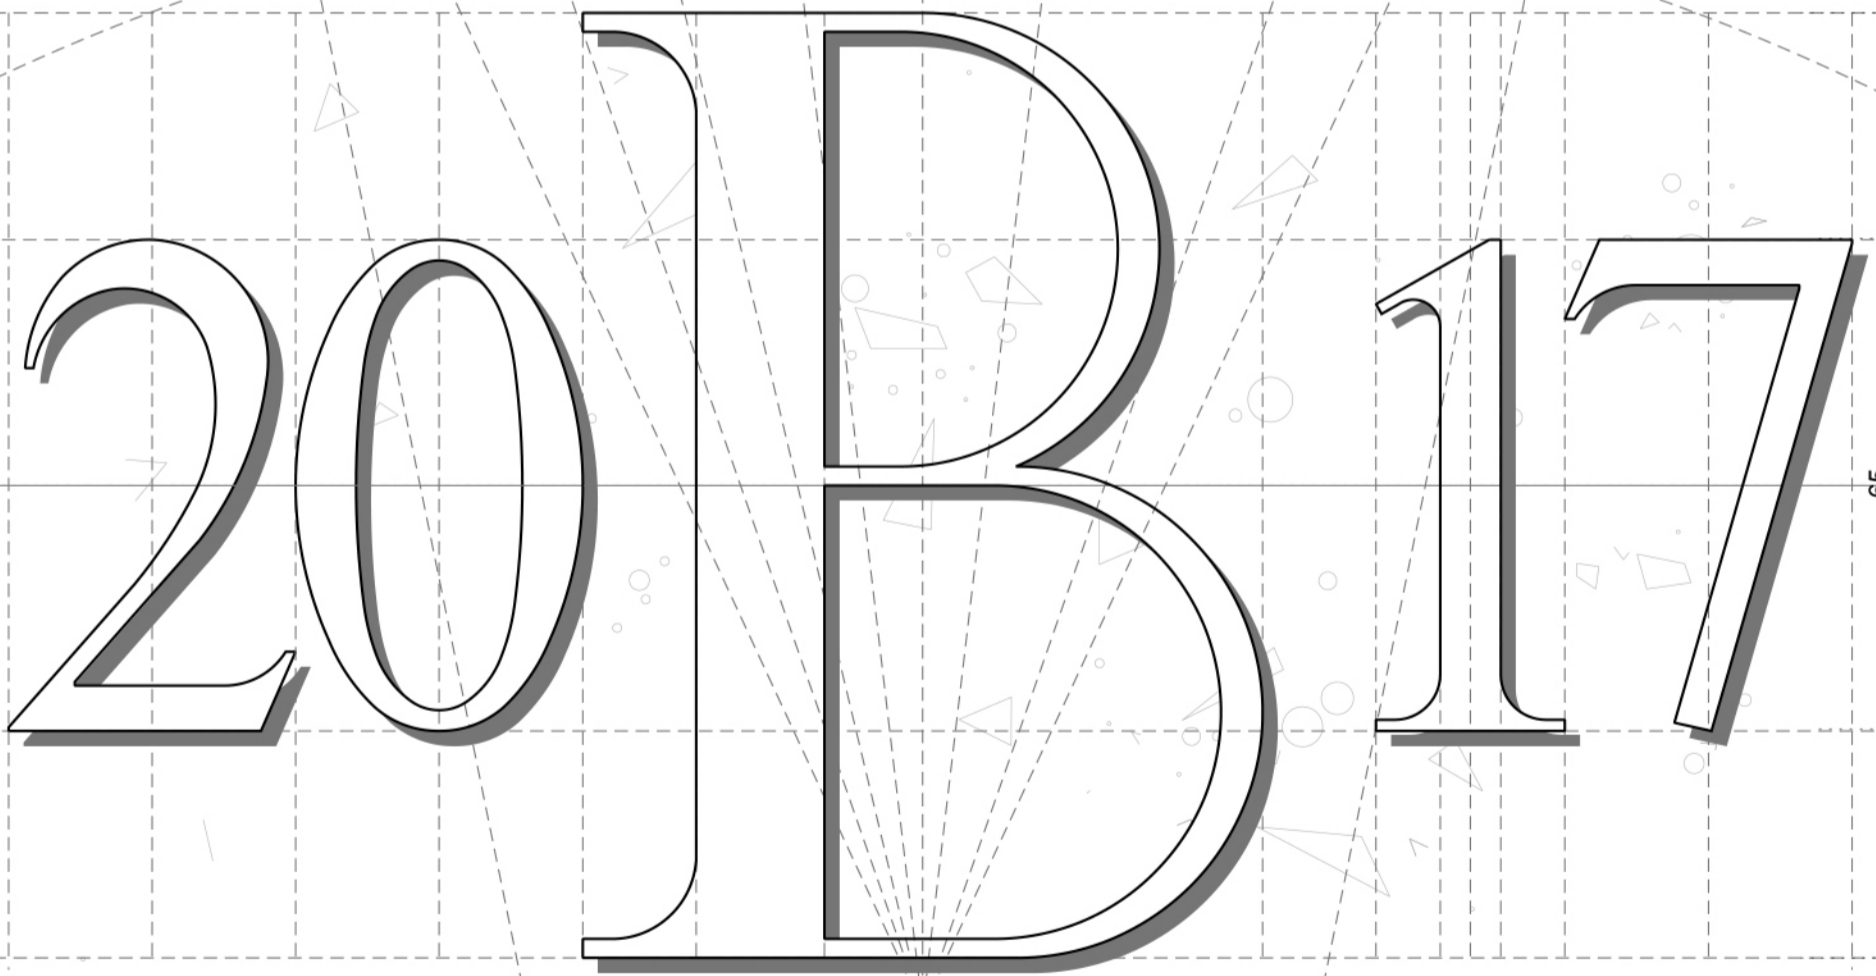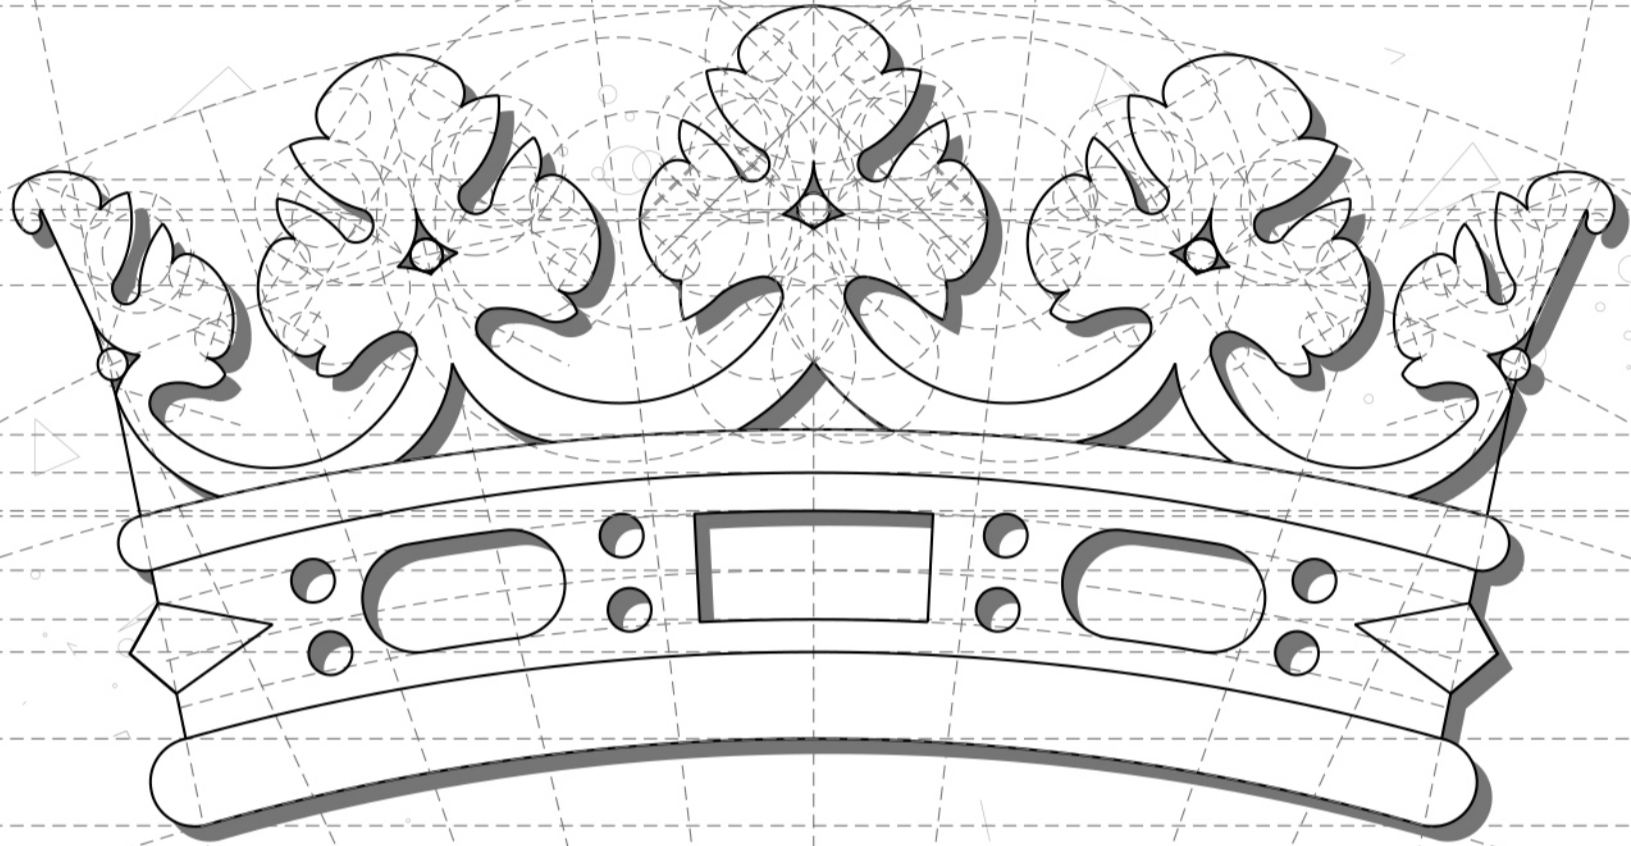

BOTTOM 350mm CONCRETE TRANSOM

Embossed Brass cast crest fixed to concrete surface

Tottenham Court Road & Bedford Avenue corner

