


A. GENERAL REVISIONS	27 JUNE 1974
B. MAIN ENTRANCE & CEILING GRID CHANGED	30 JUNE 1974
C. FUTURE A.L. UNITS POSITIONED	8 JULY 1974
D. NEW INFIRM ST ENTRANCE INCREASED TO 2.101	16 JULY 1974

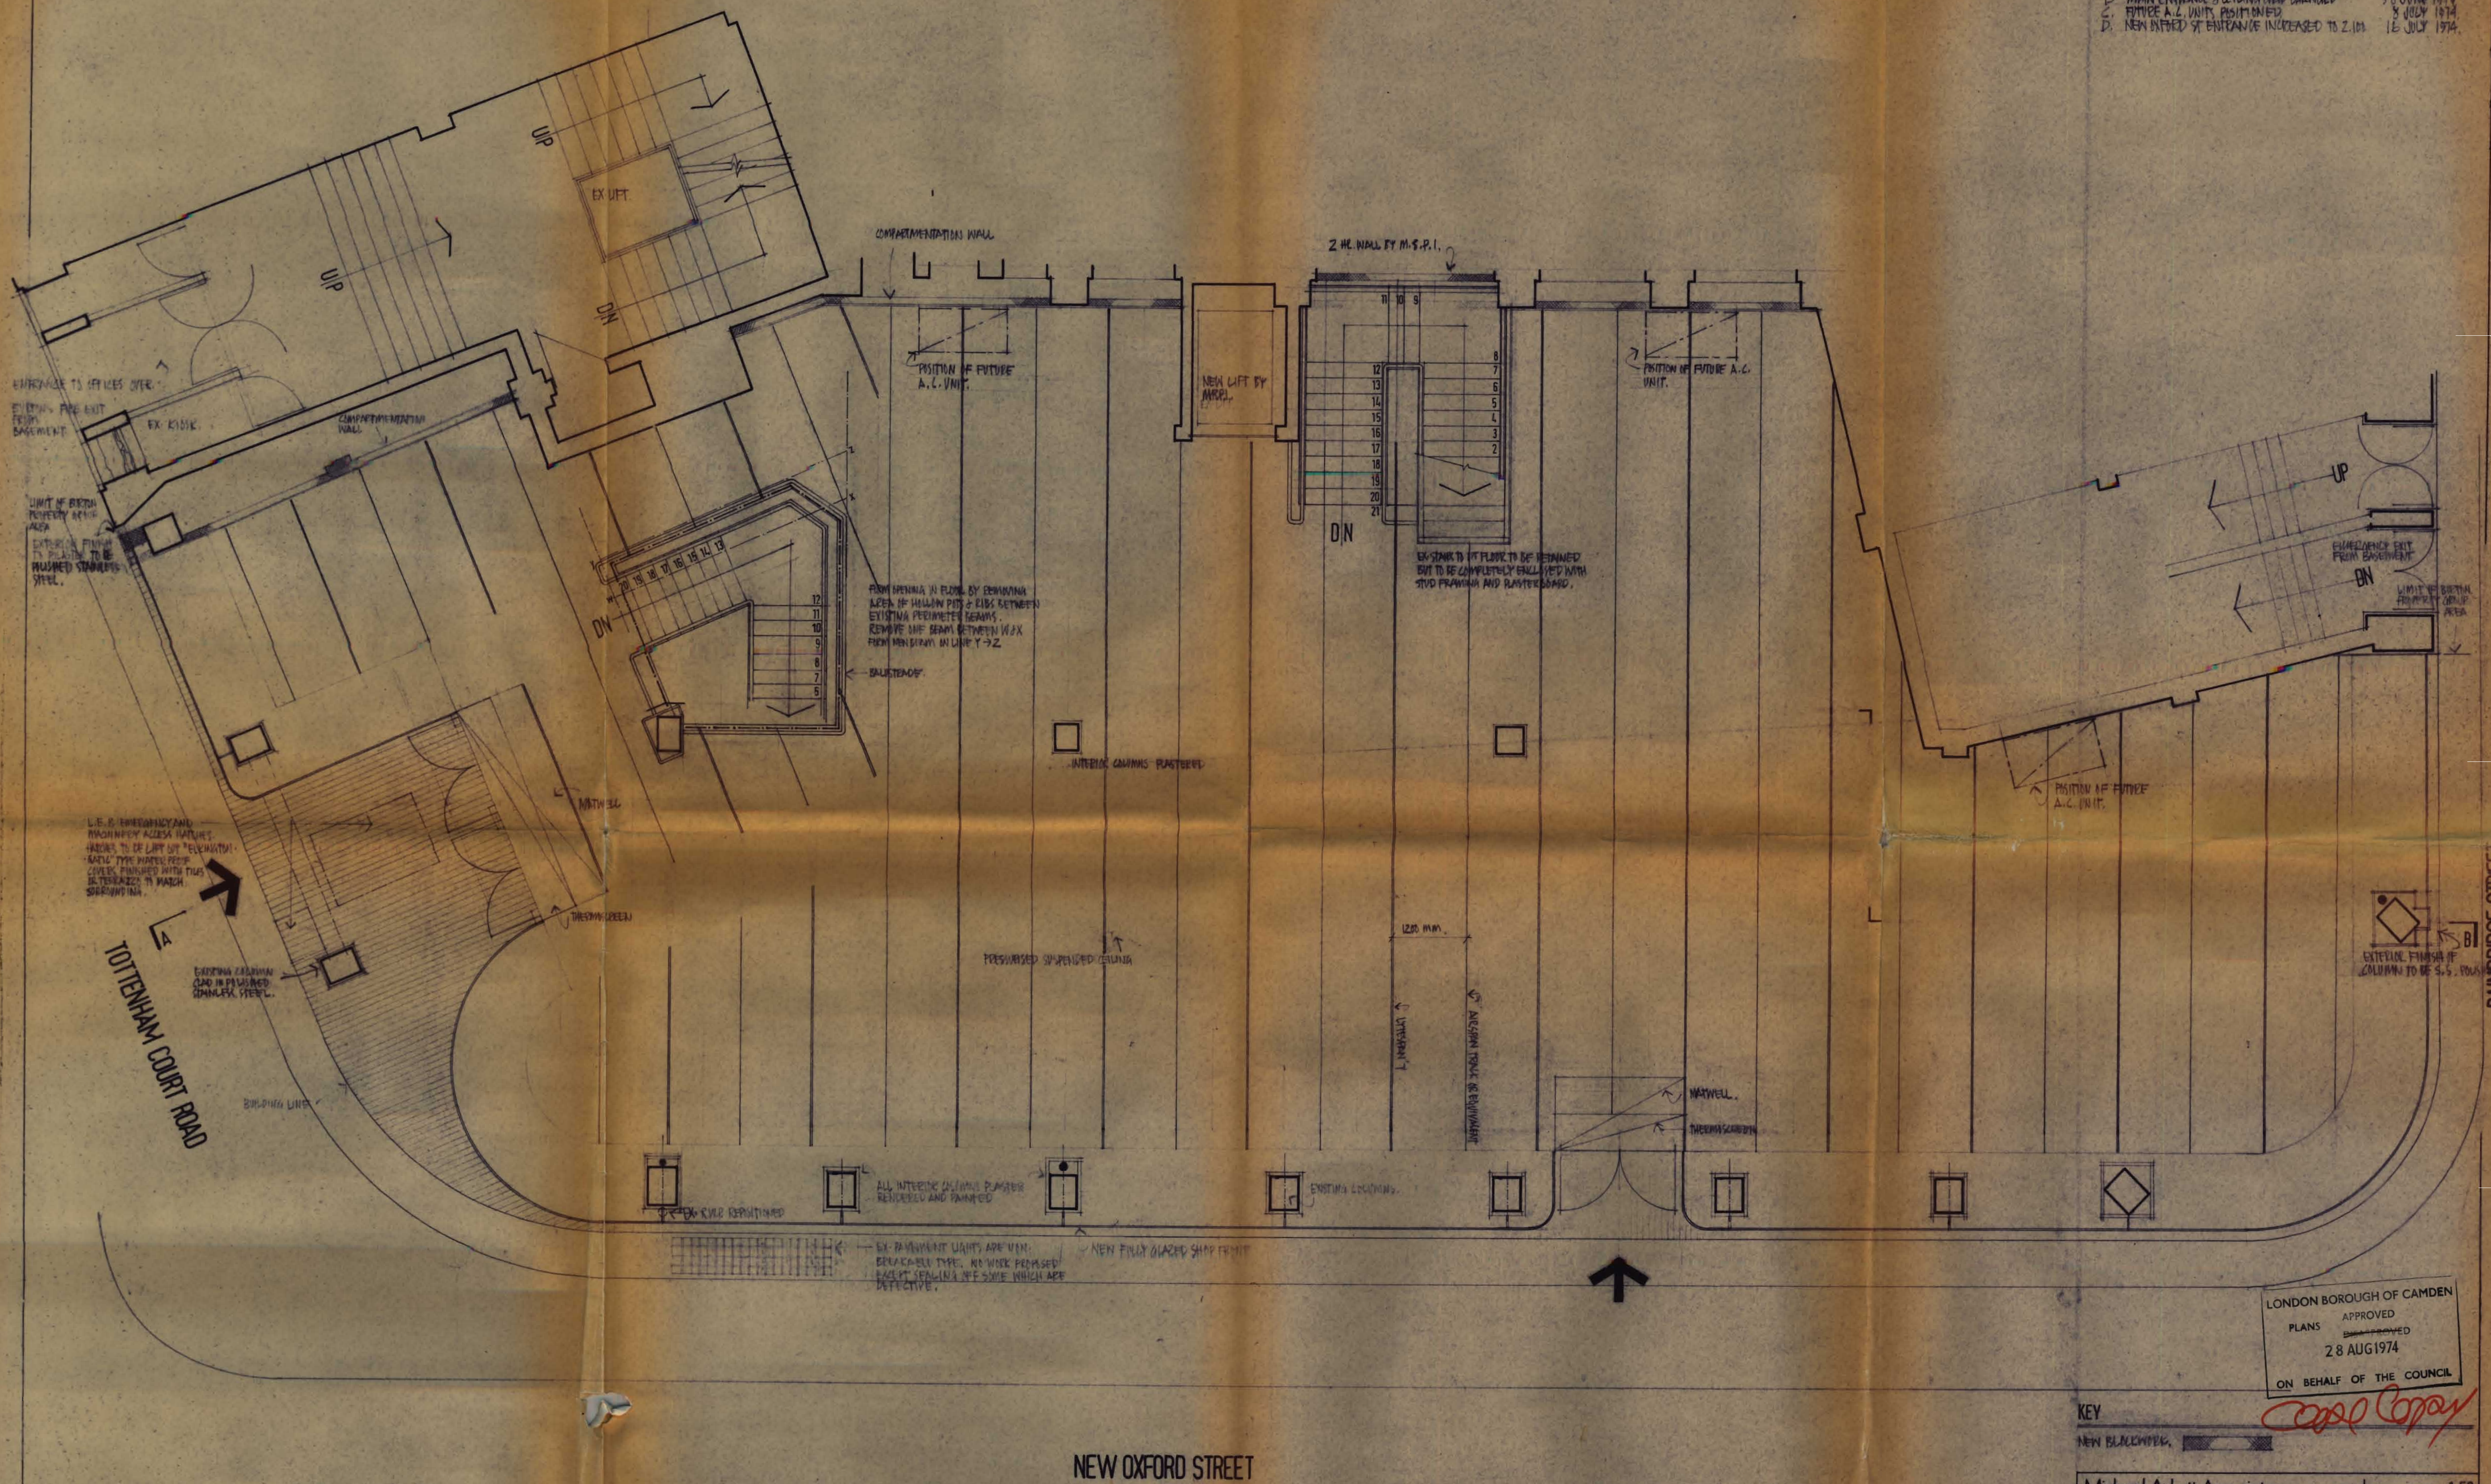

NEW OXFORD STREET

LONDON BOROUGH OF CAMDEN
APPROVED
PLANS ~~DISAPPROVED~~
28 AUG 1974
ON BEHALF OF THE COUNCIL



NEW BLACKWORK.

Michael Aukett Associates
Architects & Designers
12 Burleigh Street, WC2

scale 1:50
date MAY 1974
dwg no 7163-54

BURTON 300 BRANCH
118-132 NEW OXFORD STREET
LONDON WC1

CTP/P13/10 / C/13999 (R)

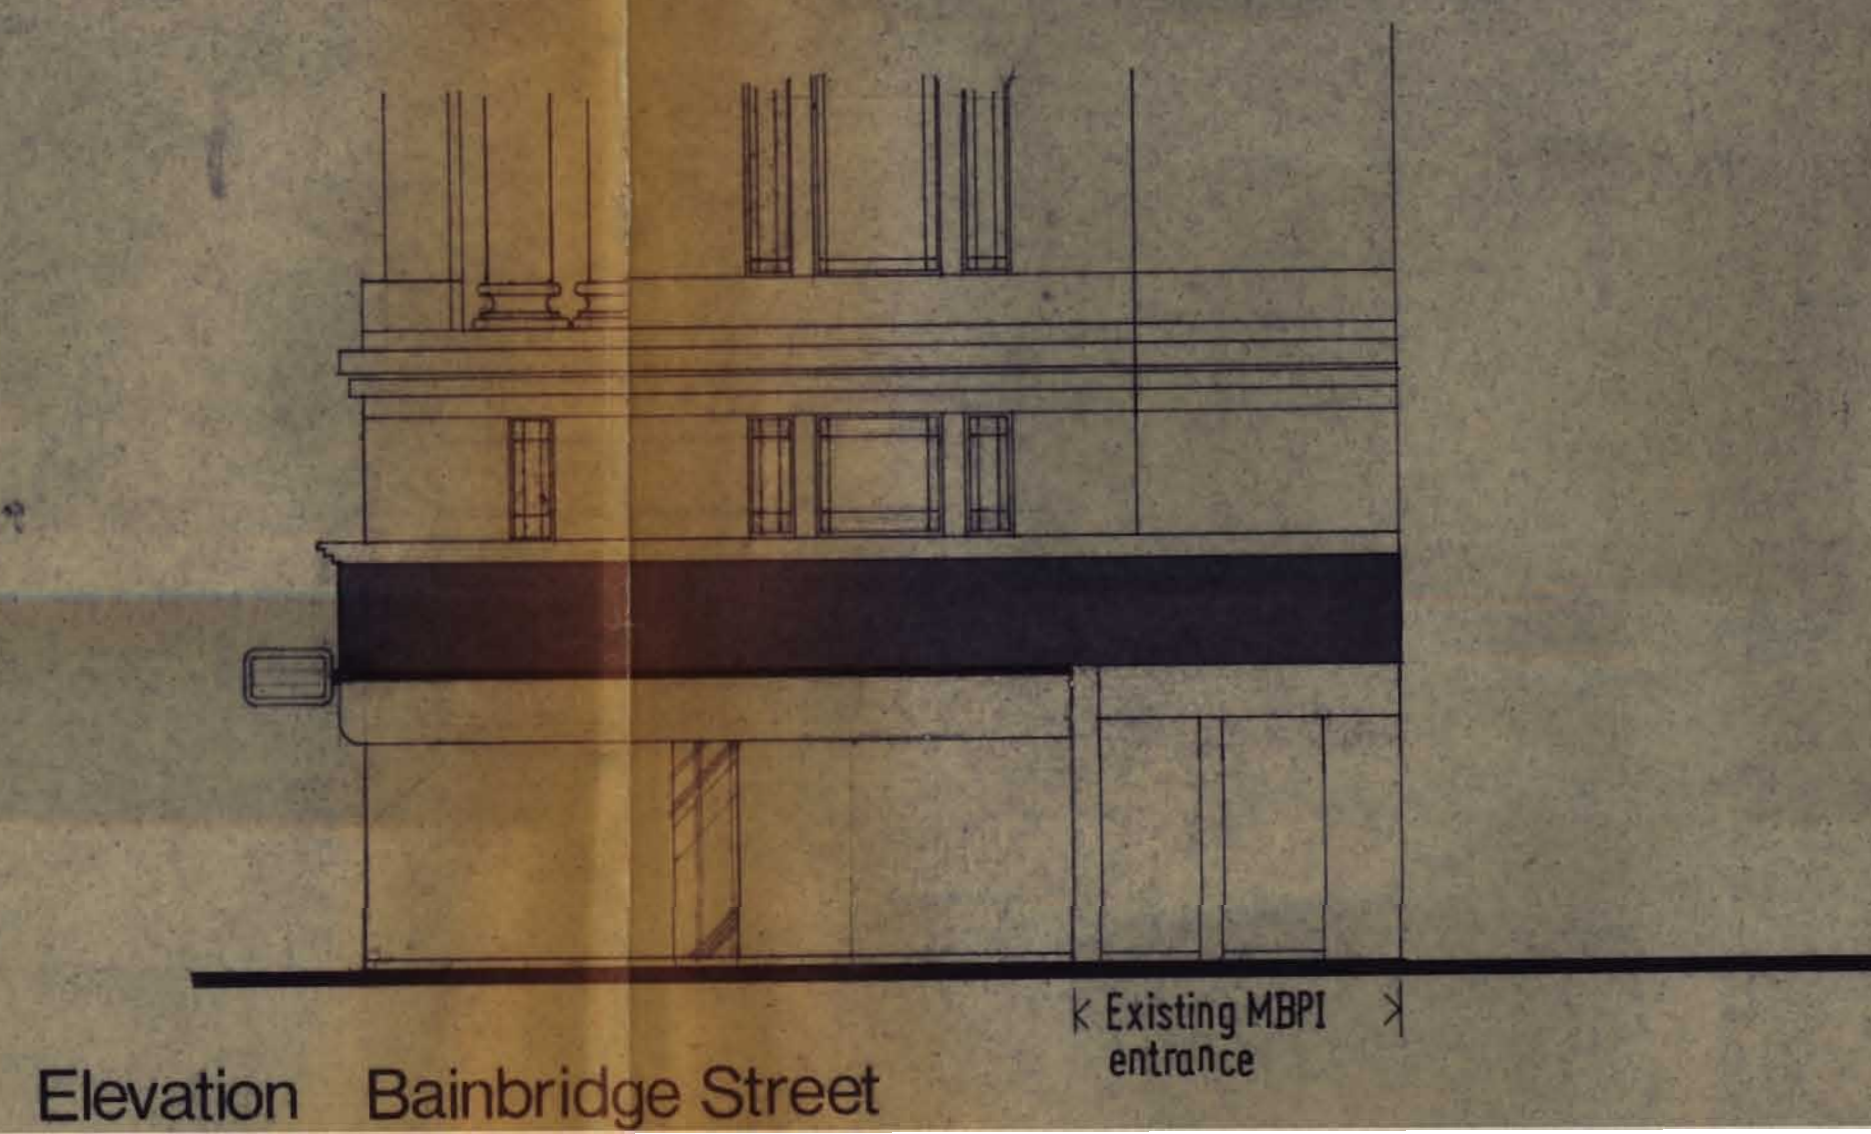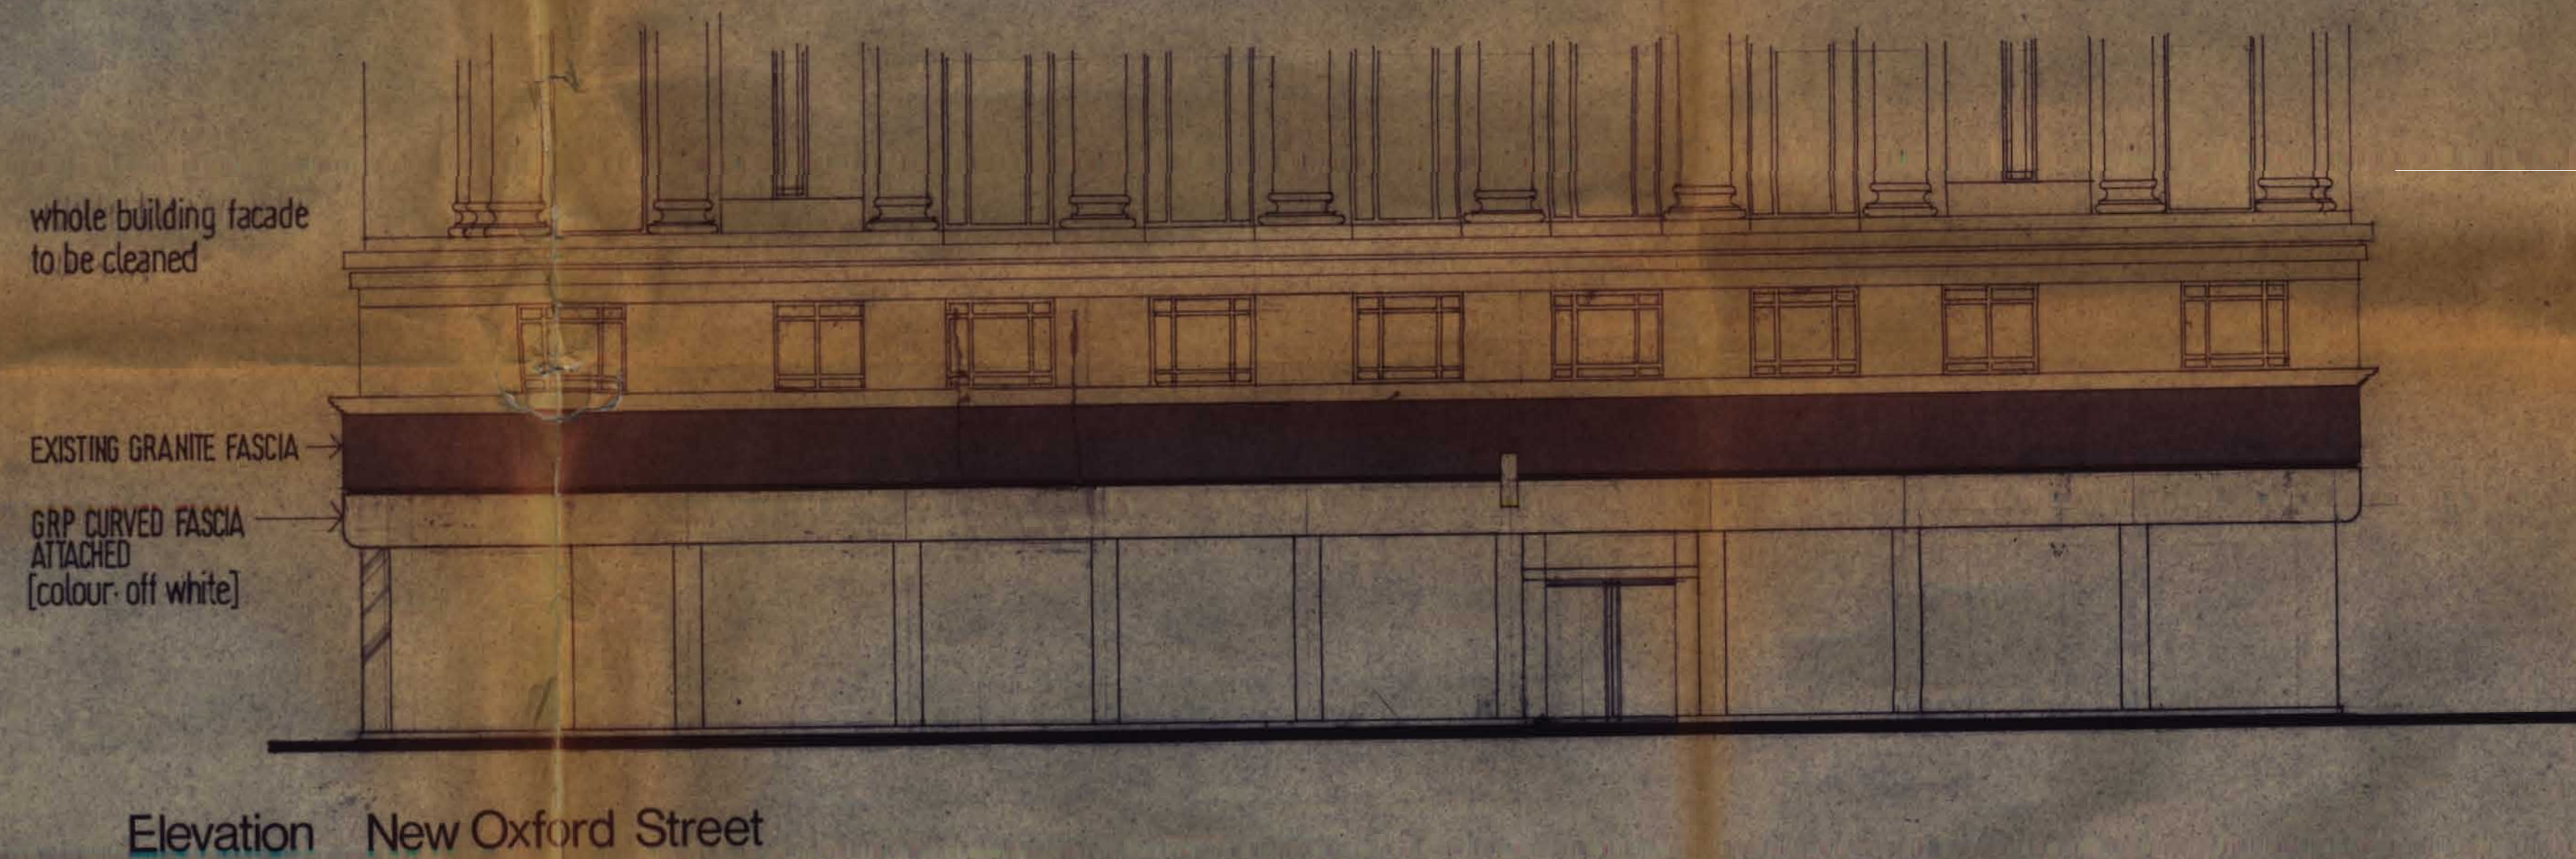

THIS DRAWING TO BE
READ IN CONJUNCTION
WITH DRAWING No 7163.50

LONDON BOROUGH OF SUTTON
APPROVED
PLANS
28 AUG 1974
ON BEHALF OF THE COUNCIL

CTP/P13/10/C/18979 (R)

Revisions
A fascia amended, FORMER MBPI ENTRANCE ADDED, JUNE 1974.
A fascia deeper, first floor windows modified

Michael Aukett Associates
Architects & Designers
12 Burleigh Street, WC2
scale 1:100
date Sept 73
dwg no 7163.15

Burton 300 BRANCH
NEW OXFORD STREET

SCHEME 2

REVISIONS

- A. DEAD WEIGHT ABOVE DIMENSIONS REDUCED IN SIZE
- B. BRACKET SHIFTERS REMOVED
- C. ELEVATION AMENDED

13 MAY 74
14 MAY 74
11 JUNE 74

EXISTING BUILDING OVER

ALL EXISTING STAIN REMOVED FROM FASCIA.

EXISTING ALUMINUM FASCIA RETAINED
CHALK - DARK GREY

EXTERNAL SILL
POLISHED STAINLESS STEEL
WITH RESPECT TO
DIVISION NAME

KEEP EXISTING FASCIA
ATTACHED TO EXISTING ALUMINUM FASCIA. COLOUR - OFF-WHITE

NEW FULLY GLAZED
SHOWER UNIT

GLASS TO BE
WITHIN RAILS

WINDUP/SIDING ADJUSTMENT
DONE

POLISHED STAINLESS
STEEL FINISH TO
PLANTER

1m.

3.048m.

GLASS WILL BE PART OF
A SEPARATE
INSTALLATION

INTERNAL SILL WITH SLOTTED
DIVISION NAME
BRASS/STAINLESS STEEL

POLISHED STAINLESS
STEEL FINISH TO
PLANTER

INTERNAL SILL FINISH TO BE
CHALK

BRASS/STAINLESS STEEL
GLASS EXTERIOR COATING
ALL EXTERIOR ENTRANCE AREAS
TO BE TILED OR PAVED SURFACE

ALL GLASSING IN WINDOW
SHOULD BE TILED TO BE
PAVED SURFACE

UNIT IF EXISTING PROPERTY GROUP LHM
ALFA

LONDON BOROUGH OF CAMDEN
APPROVED
PLANS
28 AUG 1974
ON BEHALF OF THE COUNCIL

CTP/PB/10/C/18979 SR1

Revisions

Michael Aukett Associates
Architects & Designers
12 Burleigh Street, WC2

scale 1/20
date MAY 1974
dwg no 7163-501

BURTON 300 BRANCH
118-132 NEW OXFORD STREET
LONDON WC1