



Note
ALL DIMENSIONS TO BE VERIFIED ON SITE BEFORE SETTING OUT OR MAKING ANY SHOP DRAWINGS. THIS DRAWING IS TO BE READ IN CONJUNCTION WITH THE CONSULTANT ENGINEER'S SPECIFICATION.

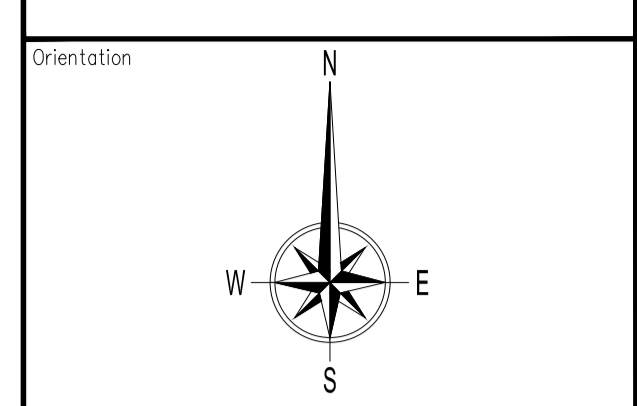

Rev./Date	REVISIONS
P 23.09.14	PRELIMINARY ISSUE
P1 29.09.14	PLANNING ISSUE
P2 04.06.15	PLANNING UPDATE

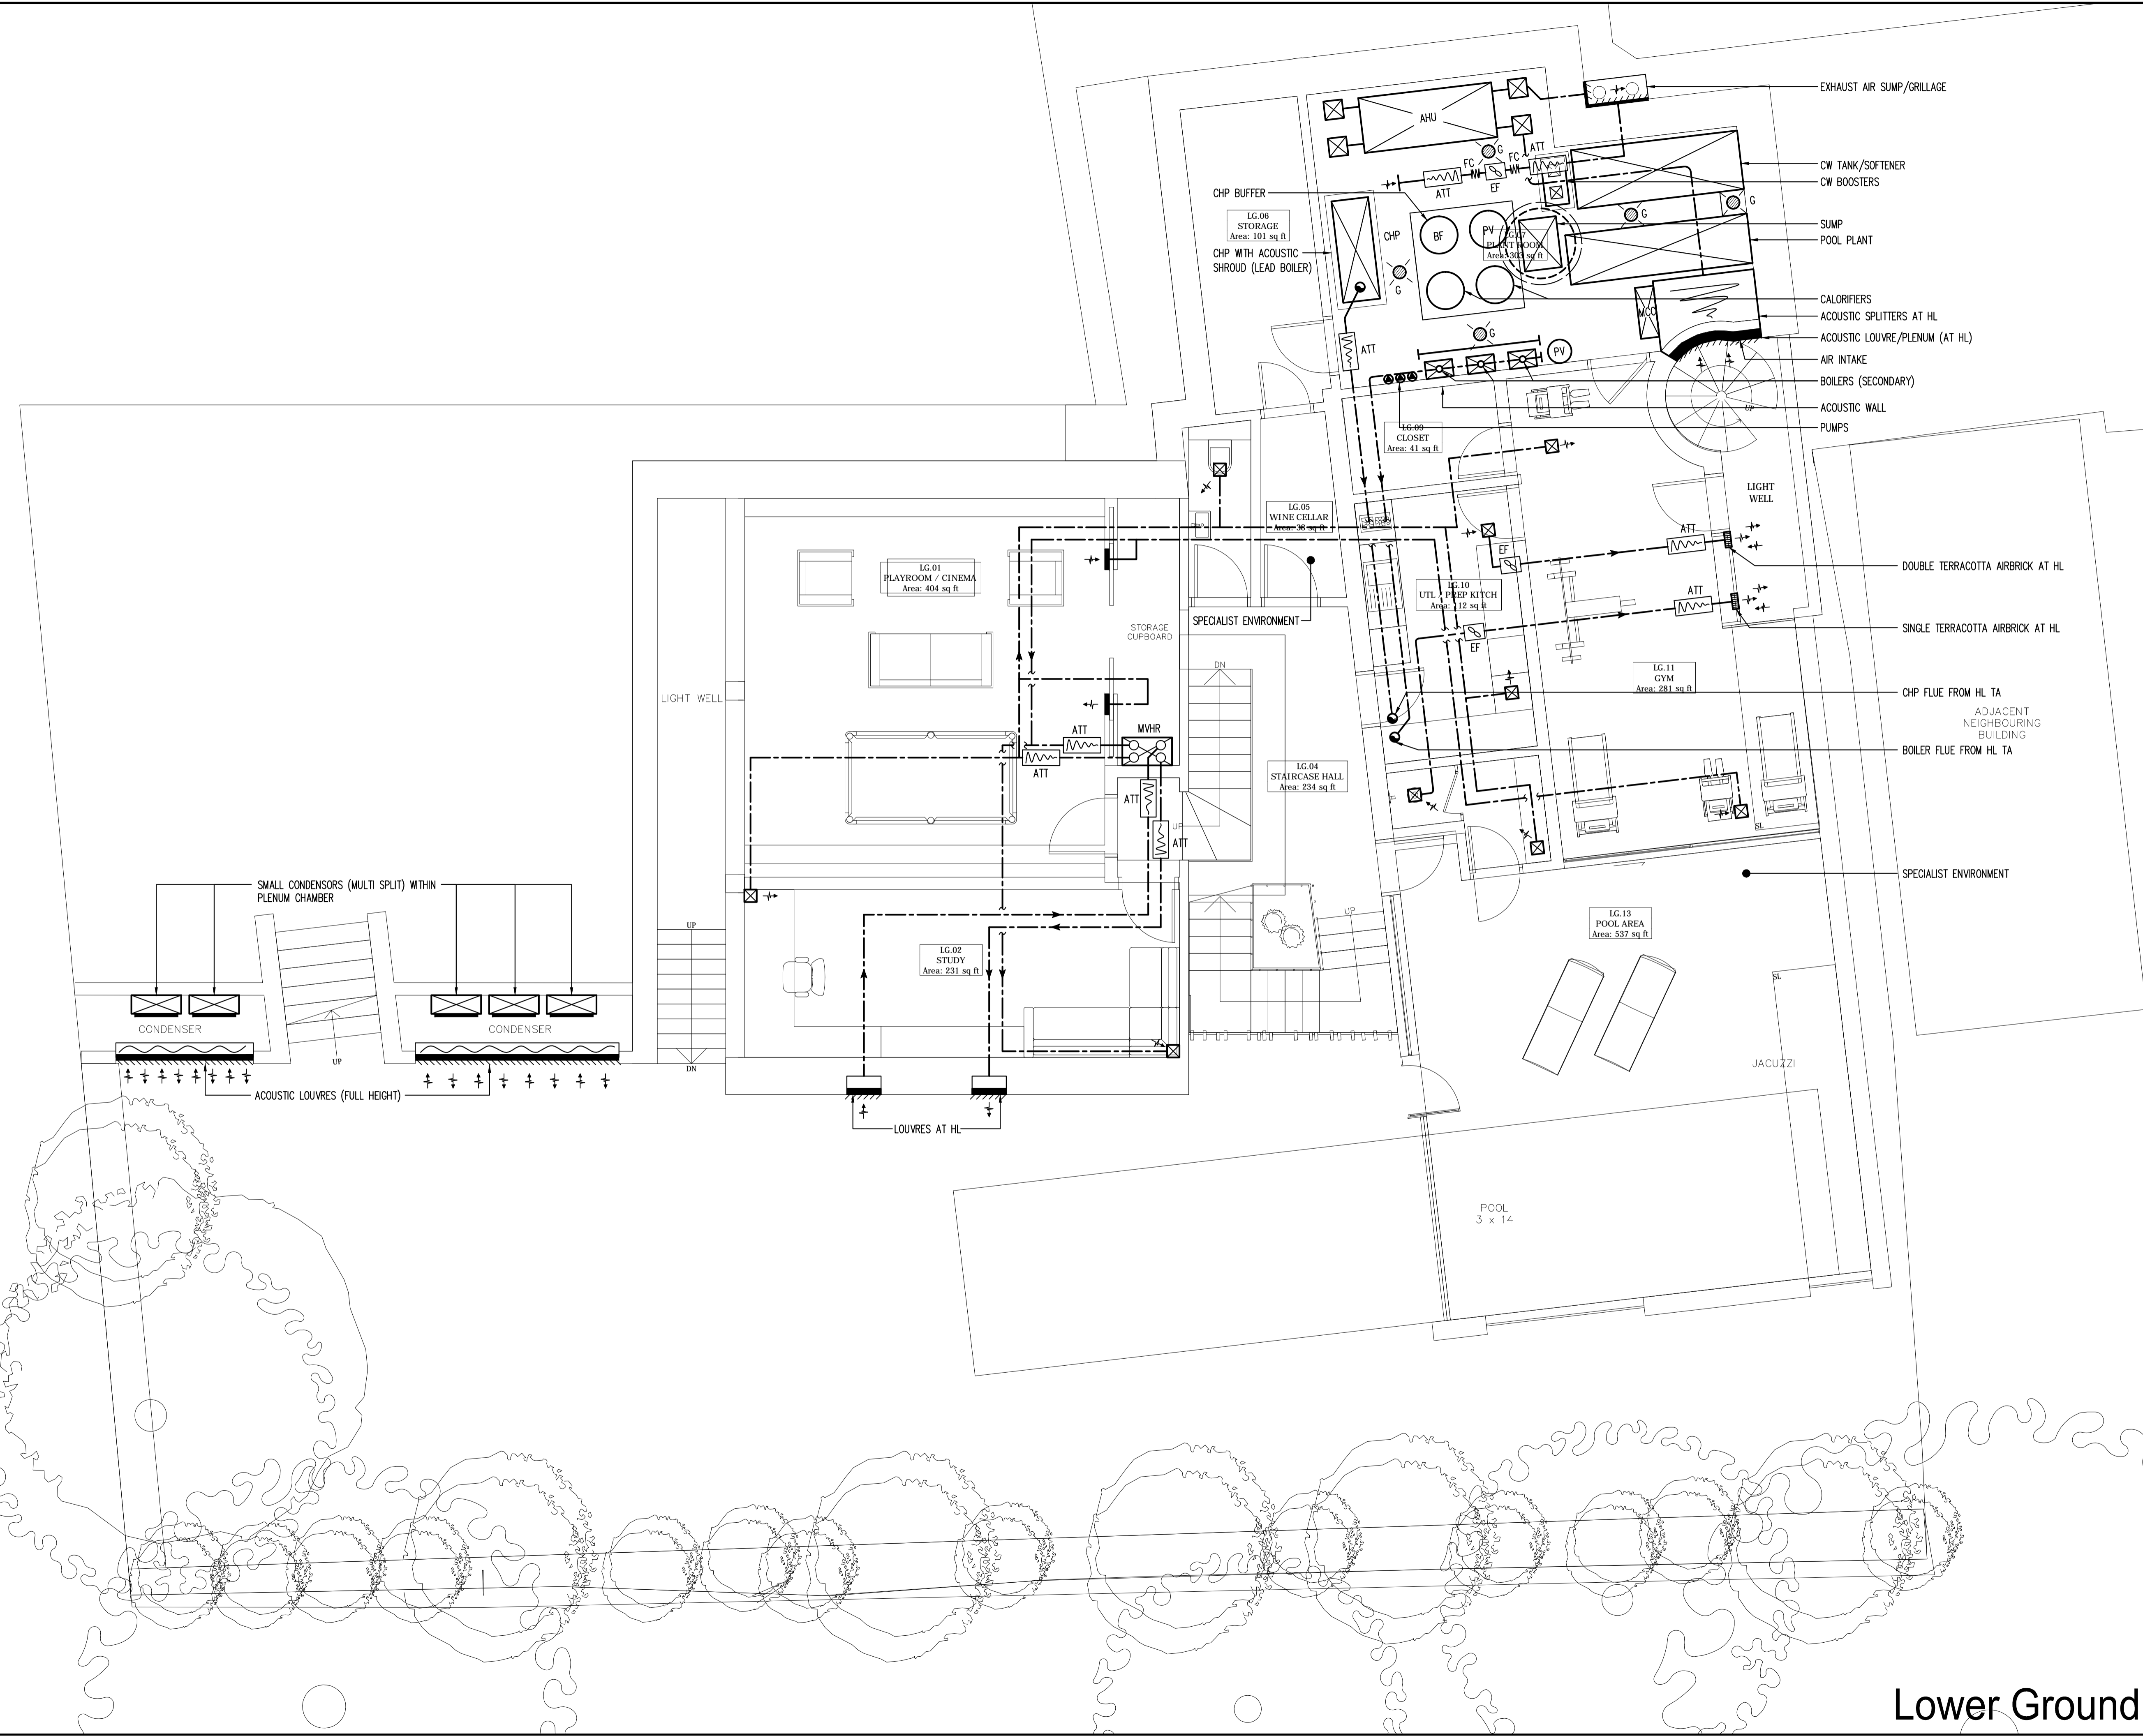

EXHAUST AIR SUMP/GRILLAGE
 AHU
 CW TANK/SOFTENER
 CW BOOSTERS
 SUMP
 POOL PLANT
 CALORIFIERS
 ACOUSTIC SPLITTERS AT HL
 ACOUSTIC LOUVRE/PLENUM (AT HL)
 AIR INTAKE
 BOILERS (SECONDARY)
 ACOUSTIC WALL
 PUMPS
 LG.06 STORAGE (Area: 101 sq ft)
 CHP WITH ACOUSTIC SHROUD (LEAD BOILER)
 LG.05 WINE CELLAR (Area: 38 sq ft)
 LG.04 STAIRCASE HALL (Area: 234 sq ft)
 LG.10 UTIL. PREP KITCH (Area: 112 sq ft)
 LG.11 GYM (Area: 281 sq ft)
 LG.13 POOL AREA (Area: 537 sq ft)
 LIGHT WELL
 DOUBLE TERRACOTTA AIRBRICK AT HL
 SINGLE TERRACOTTA AIRBRICK AT HL
 CHP FLUE FROM HL TA
 ADJACENT NEIGHBOURING BUILDING
 BOILER FLUE FROM HL TA
 SPECIALIST ENVIRONMENT

ME7
 ME7 Ltd.
 Unit 2, Rays Farm Barns, Roman Road
 Ingatestone, Essex CM4 9EH
 Email: jb@me7.eu
 Web: www.me7.eu
 Tel: +44(0)1277 353225
 M&E Consultants Energy Consultants



Description
**LOWER GROUND FLOOR
 RENEWABLES, PLANT & VENTILATION**

Project
**THE KAYE'S RESIDENCE
 17 BRANCH HILL
 HAMPSTEAD
 NW3 7NA**

Architect
 SHH Architects
 1 Vencourt Place
 Ravenscourt Park
 Hammersmith, London, W6 9NU
 Tel: 0208 600 4171

Scale	A1 @ 1:50	A3 @ 1:100	Drawn	JB / CA
Date	Sep 2014	Checked		

Issue PRELIMINARY			
Project No.	Services	Dwg No.	Rev.
594	M	1	P2

Lower Ground