





| KEY | |
|--|------------------------------|
|  | GRASS/SOIL AREAS - PERMEABLE |
|  | PERMEABLE PAVING |




Note
ALL DIMENSIONS TO BE VERIFIED ON SITE BEFORE SETTING OUT OR MAKING ANY SHOP DRAWINGS. THIS DRAWING IS TO BE READ IN CONJUNCTION WITH THE CONSULTANT ENGINEER'S SPECIFICATION.

Orientation

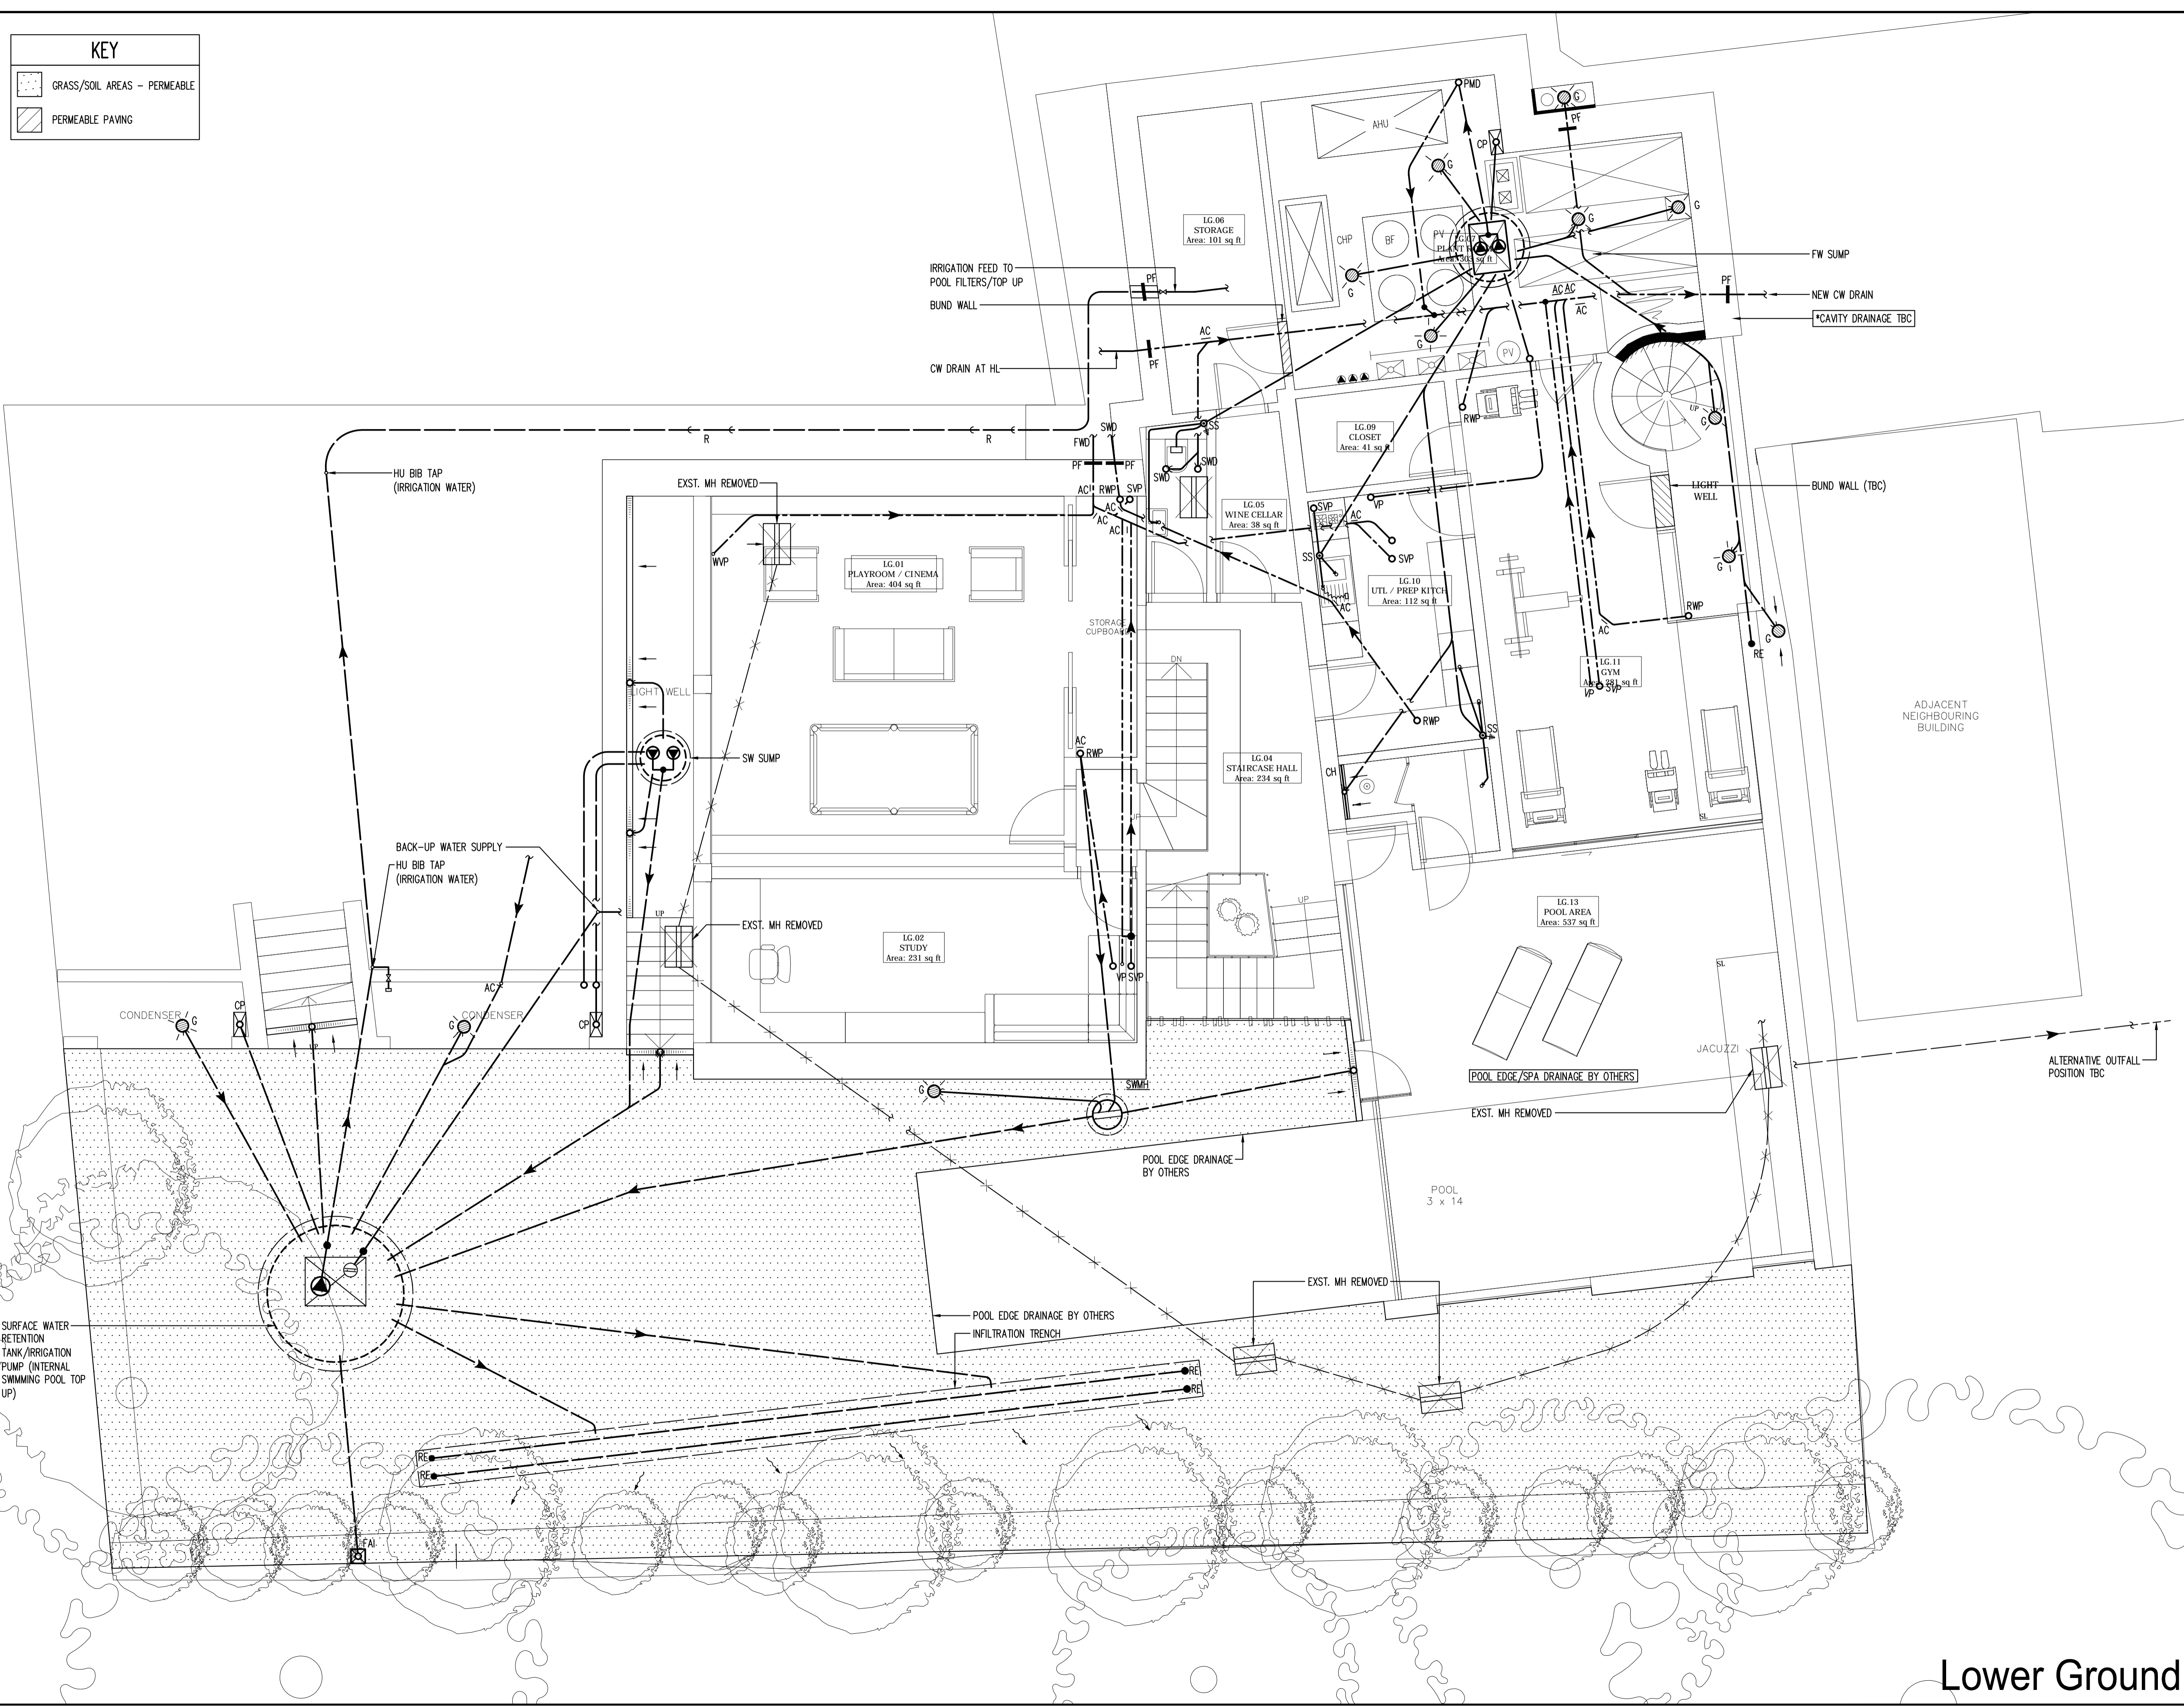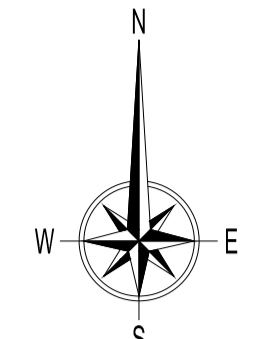

| Rev./Date | REVISIONS |
|----------------|-------------------|
| P 23.09.14 | PRELIMINARY ISSUE |
| P1 29.09.14 | PLANNING ISSUE |
| P2 04.06.15 | PLANNING UPDATE |

 

ME7

ME7 Ltd.
Unit 2, Rays Farm Barns, Roman Road
Ingatestone, Essex CM4 9EH
Email: jb@me7.eu
Web: www.me7.eu
Tel: +44(0)1277 353225
M&E Consultants Energy Consultants



www.acenet.co.uk

Description
**LOWER GROUND FLOOR
PUBLIC HEALTH SERVICES**

Project
**THE KAYE'S RESIDENCE
17 BRANCH HILL
HAMPSTEAD
NW3 7NA**

Architect
SHH Architects
1 Vencourt Place
Rovencourt Park
Hammersmith, London, W6 9NU
Tel: 0208 600 4171

| | |
|----------------------|---------|
| Scale | Drawn |
| A1 @ 1:50 A3 @ 1:100 | JB / CA |
| Date | Checked |
| Sep 2014 | |

| | | | |
|-----------------------------|----------|---------|------|
| Issue PRELIMINARY | | | |
| Project No. | Services | Dwg No. | Rev. |
| 594 | P | 1 | P2 |

Lower Ground