





KEY	
	GRASS/SOIL AREAS - PERMEABLE
	PERMEABLE PAVING

Note
ALL DIMENSIONS TO BE VERIFIED ON SITE BEFORE SETTING OUT OR MAKING ANY SHOP DRAWINGS. THIS DRAWING IS TO BE READ IN CONJUNCTION WITH THE CONSULTANT ENGINEER'S SPECIFICATION.



Rev./Date	REVISIONS
P 23.09.14	PRELIMINARY ISSUE
P1 29.09.14	PLANNING ISSUE
P2 04.06.15	PLANNING UPDATE

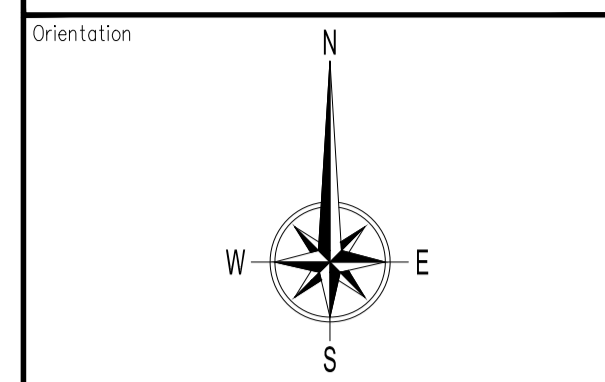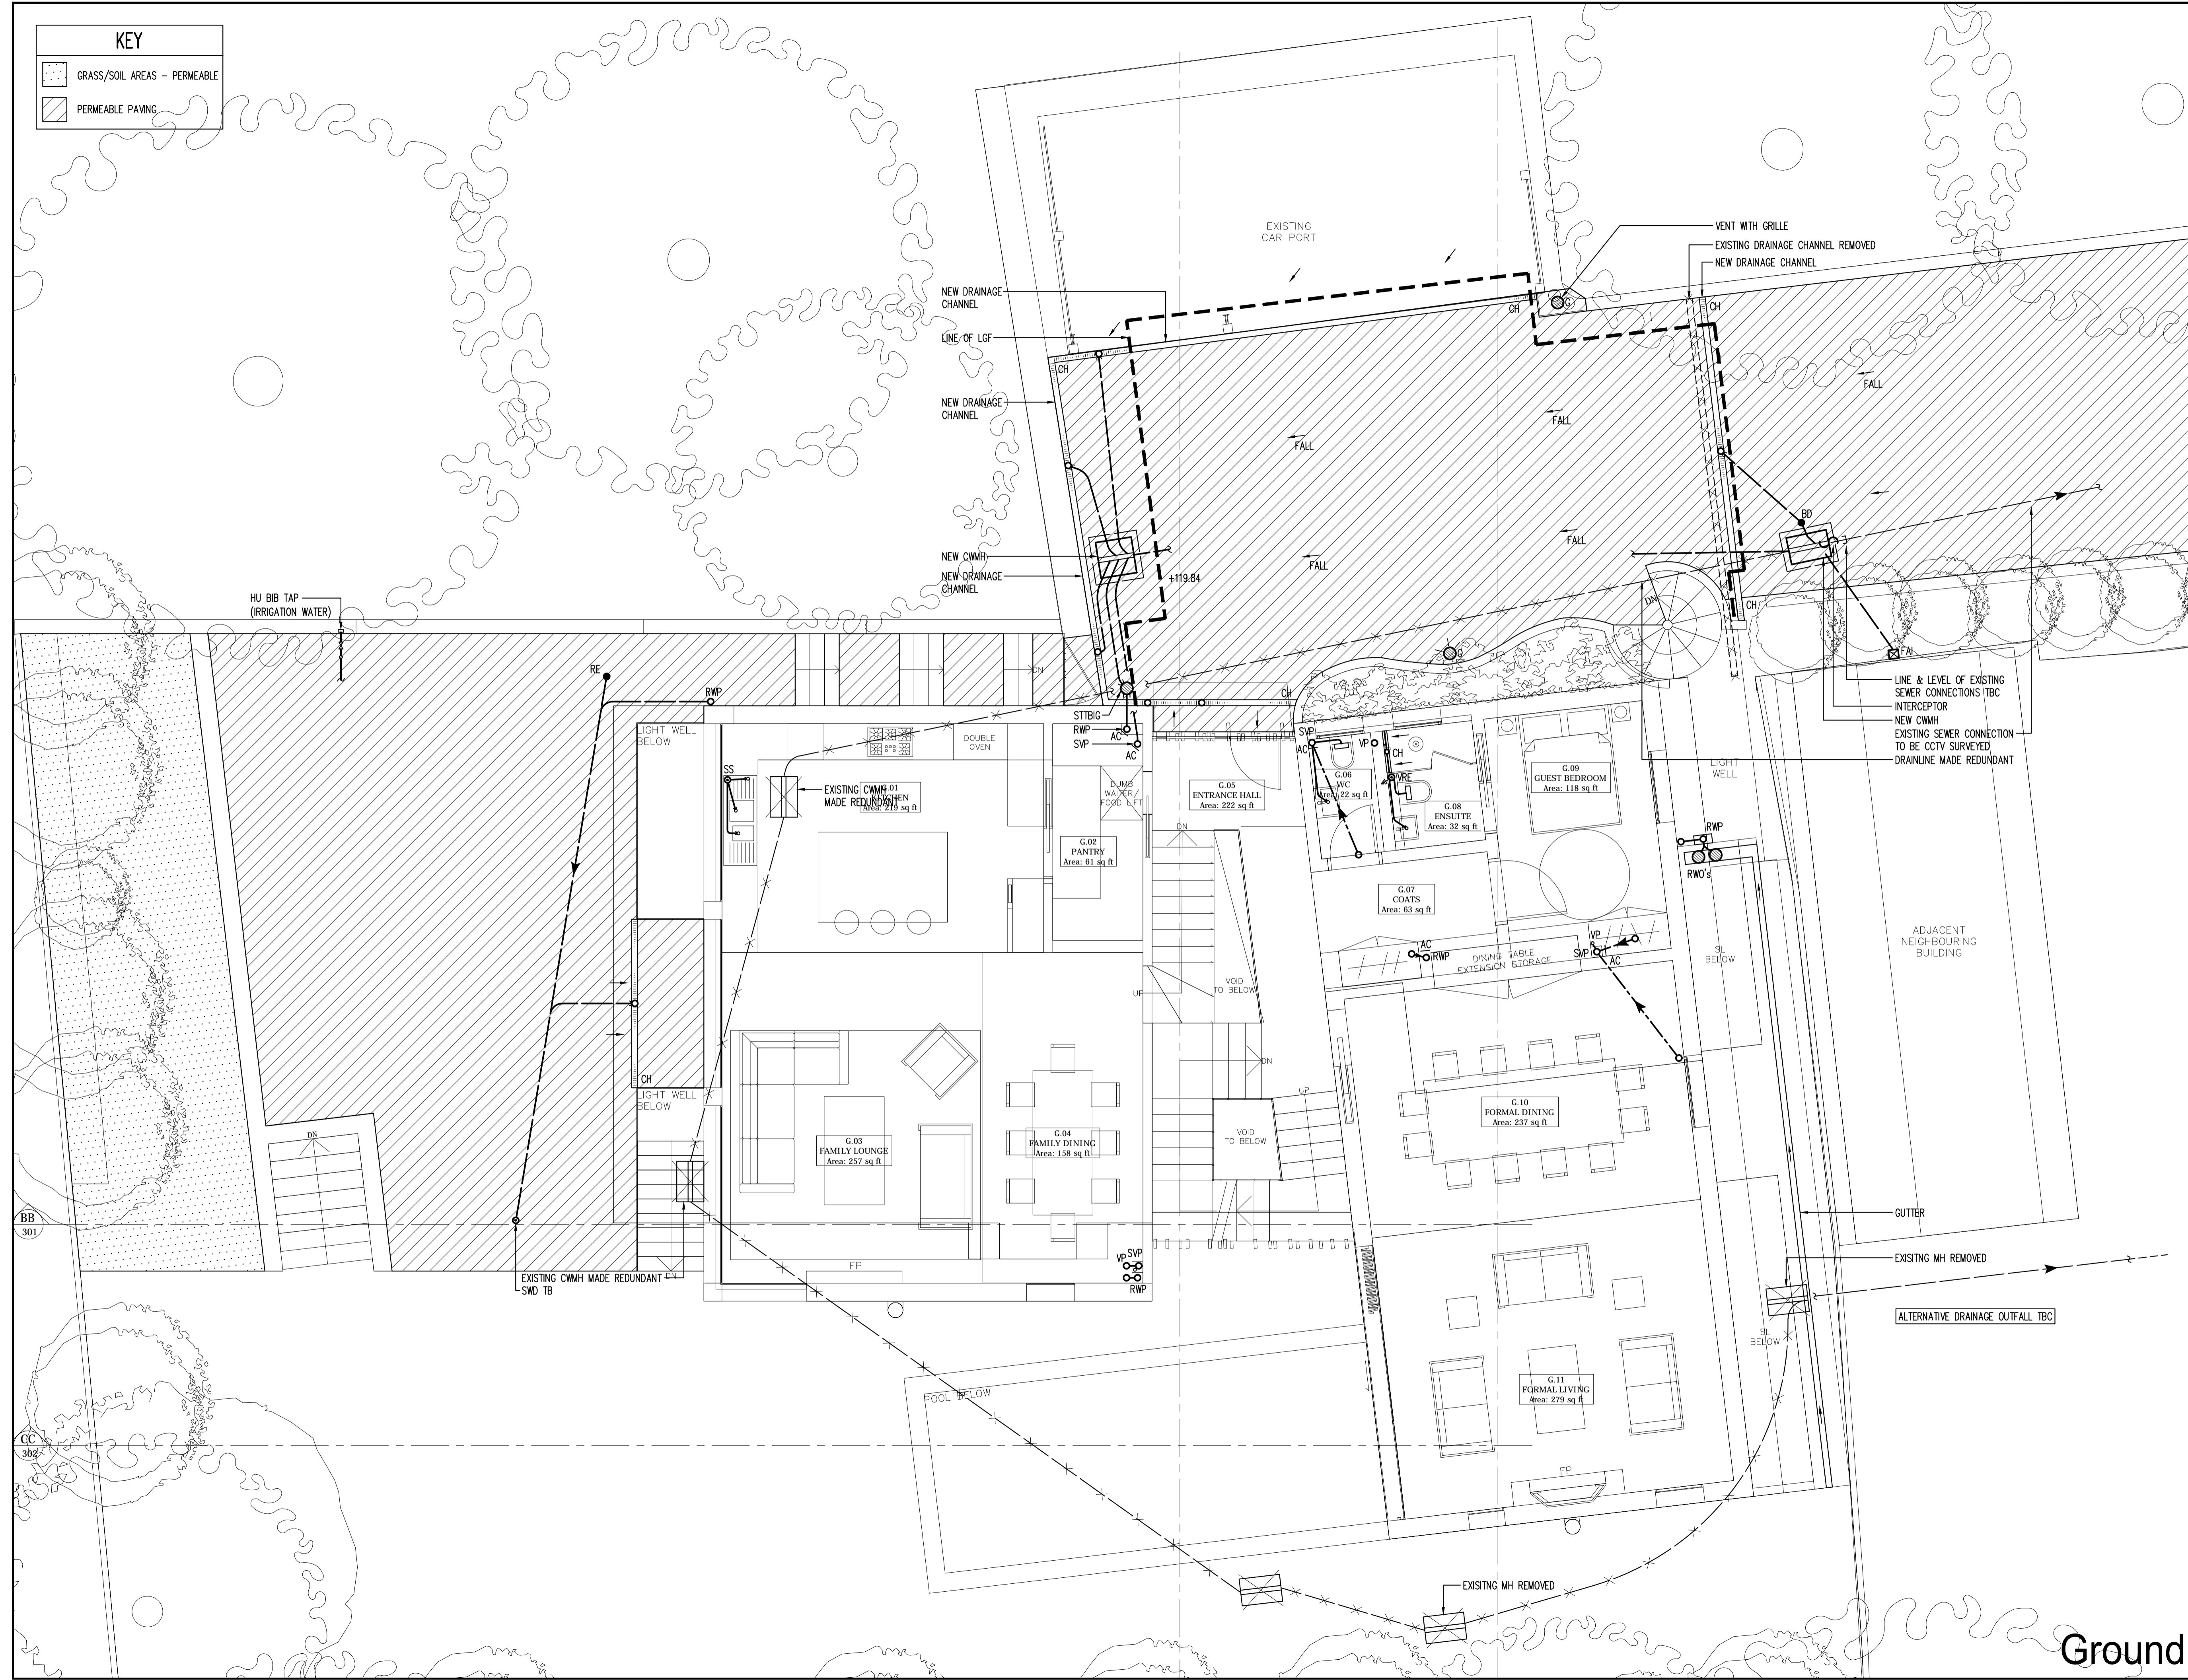

LINE & LEVEL OF EXISTING SEWER CONNECTIONS TBC
INTERCEPTOR
NEW CWMH
EXISTING SEWER CONNECTION TO BE CCTV SURVEYED
DRAINLINE MADE REDUNDANT

ME7

ME7 Ltd.
Unit 2, Rays Farm Barns, Roman Road
Ingatestone, Essex CM4 9EH
Email: jb@me7.eu
Web: www.me7.eu
Tel: +44(0)1277 353225
M&E Consultants Energy Consultants



Description
**GROUND FLOOR
PUBLIC HEALTH SERVICES**

Project
**THE KAYE'S RESIDENCE
17 BRANCH HILL
HAMPSTEAD
NW3 7NA**

Architect
SHH Architects
1 Vencourt Place
Hammersmith, London, W6 9NU
Tel: 0208 600 4171

Scale	Drawn
A1 @ 1:50 A3 @ 1:100	JB / CA
Date	Checked
Sep 2014	

Issue
PRELIMINARY

Project No.	Services	Dwg No.	Rev.
594	P	2	P2

Ground