



MAX RAYNES BUILDING

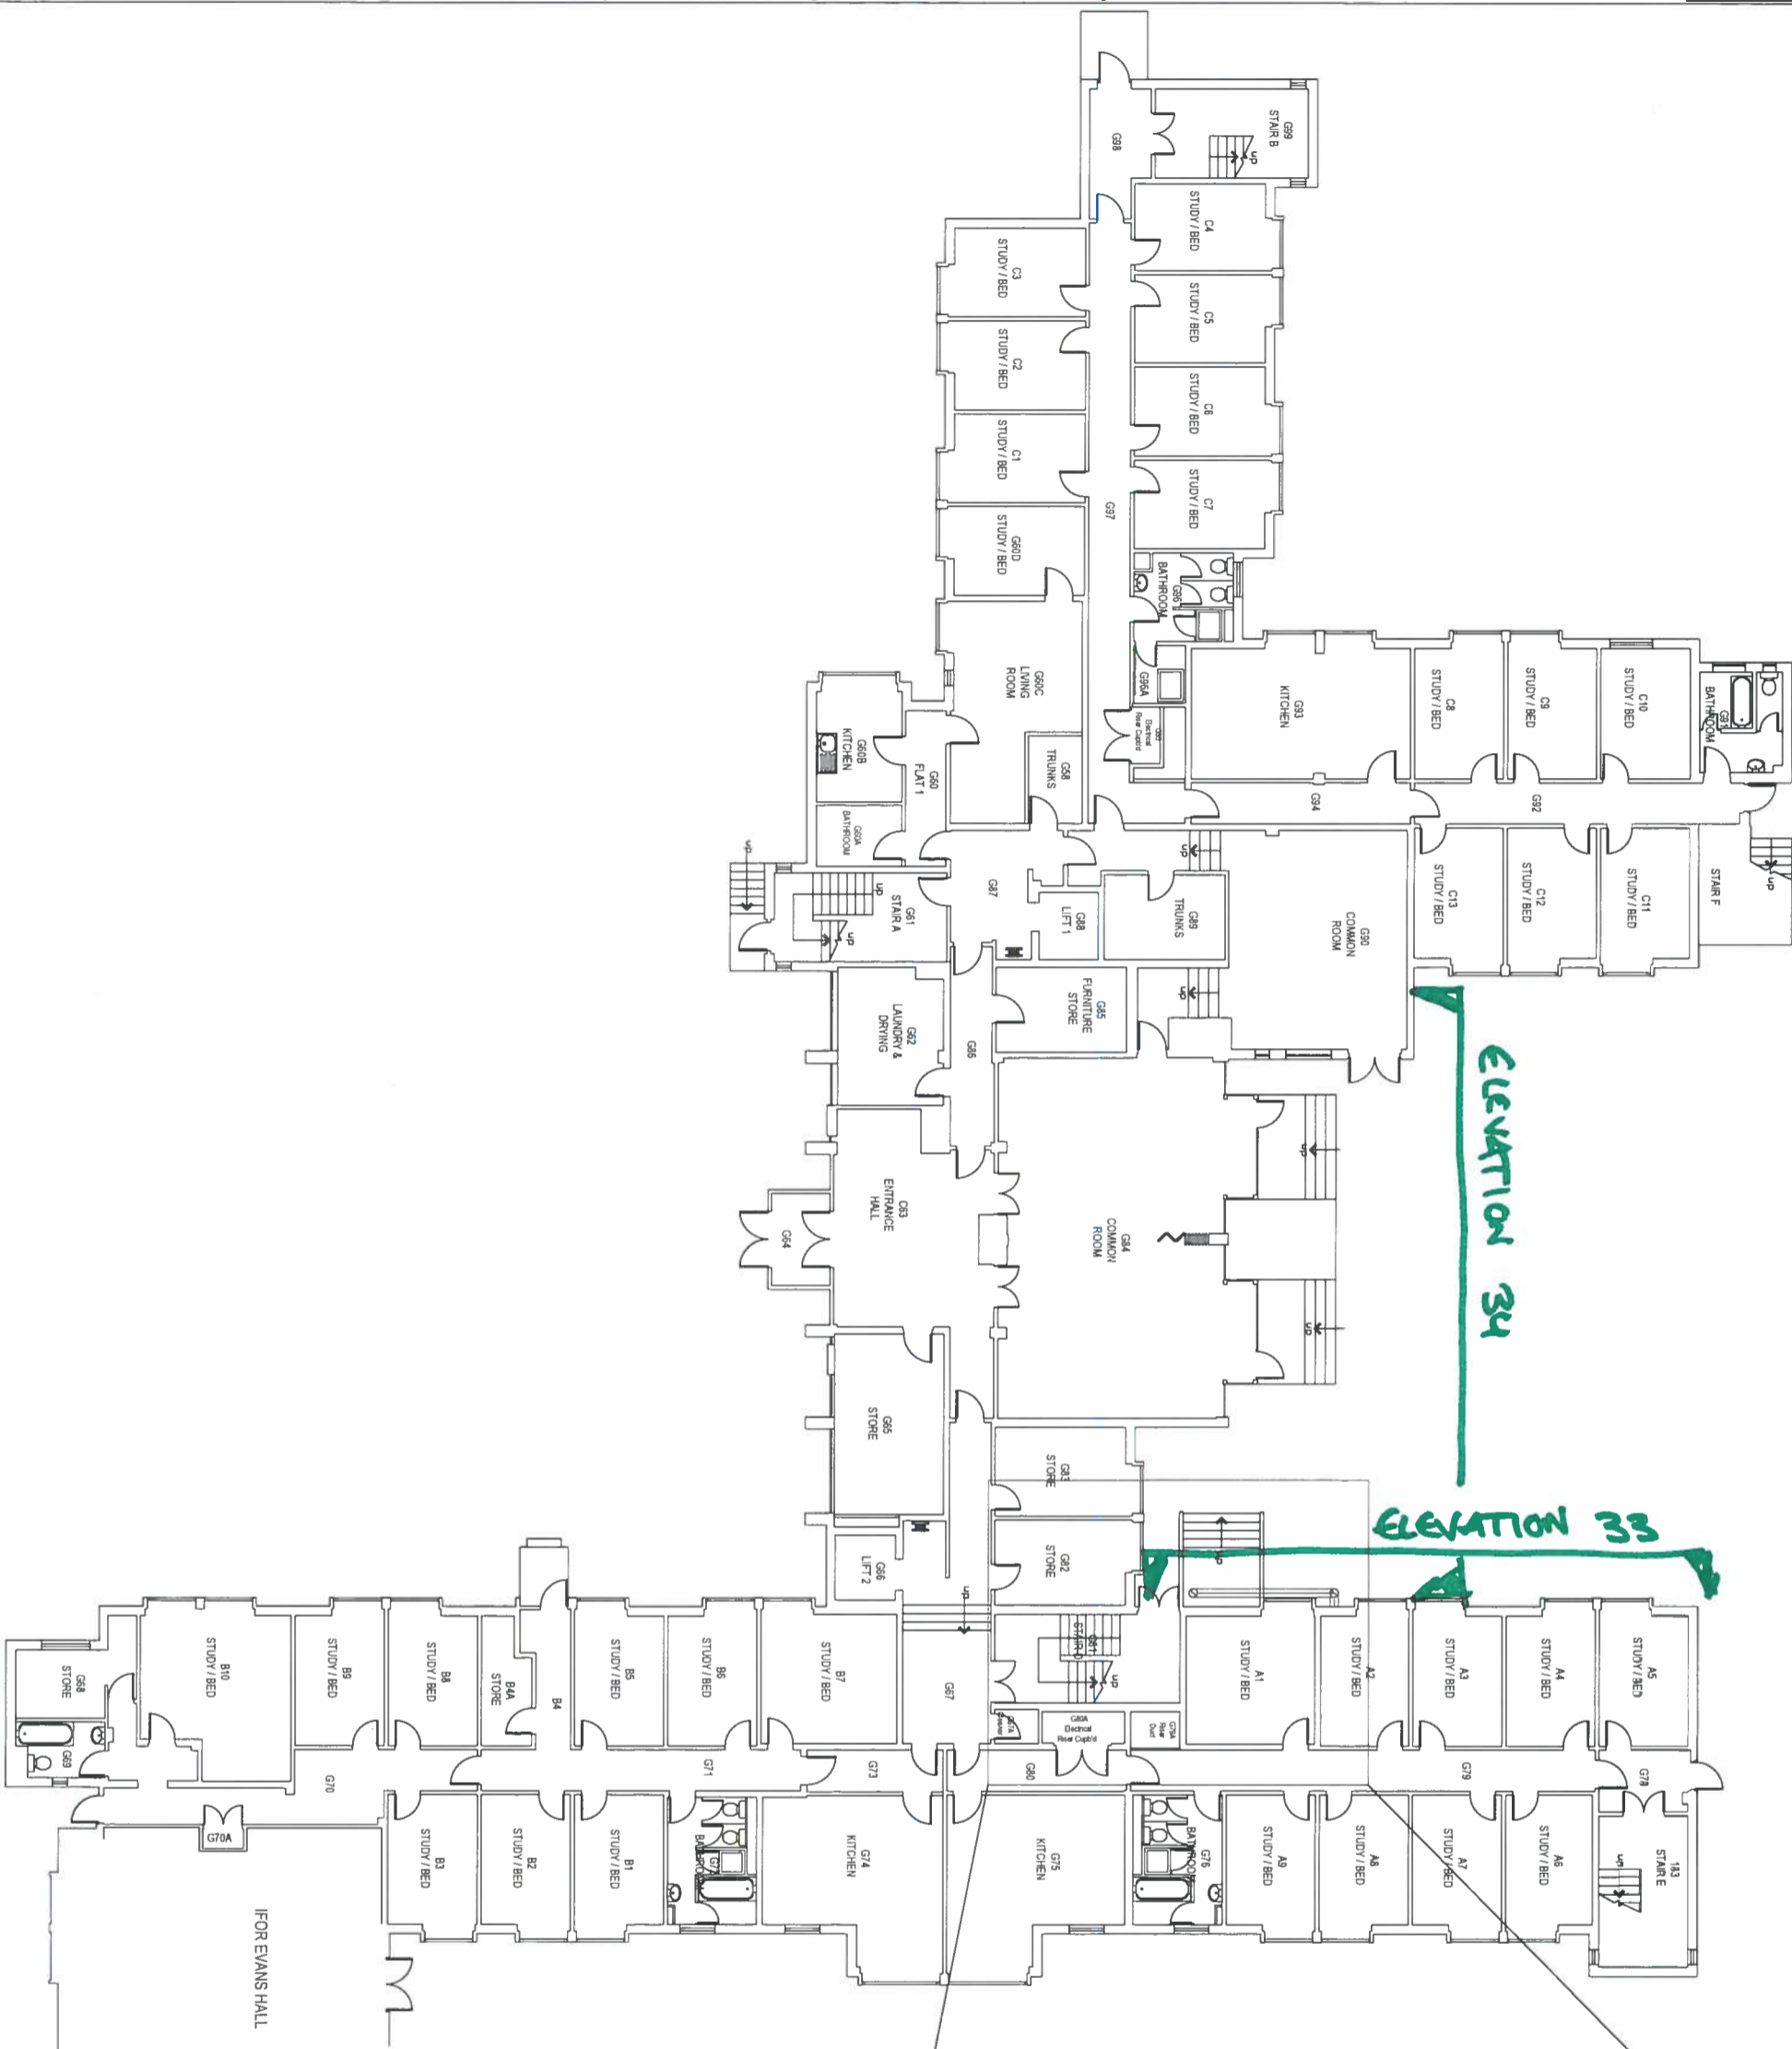

ELEVATION 34

ELEVATION 33

IFOR EVANS HALL

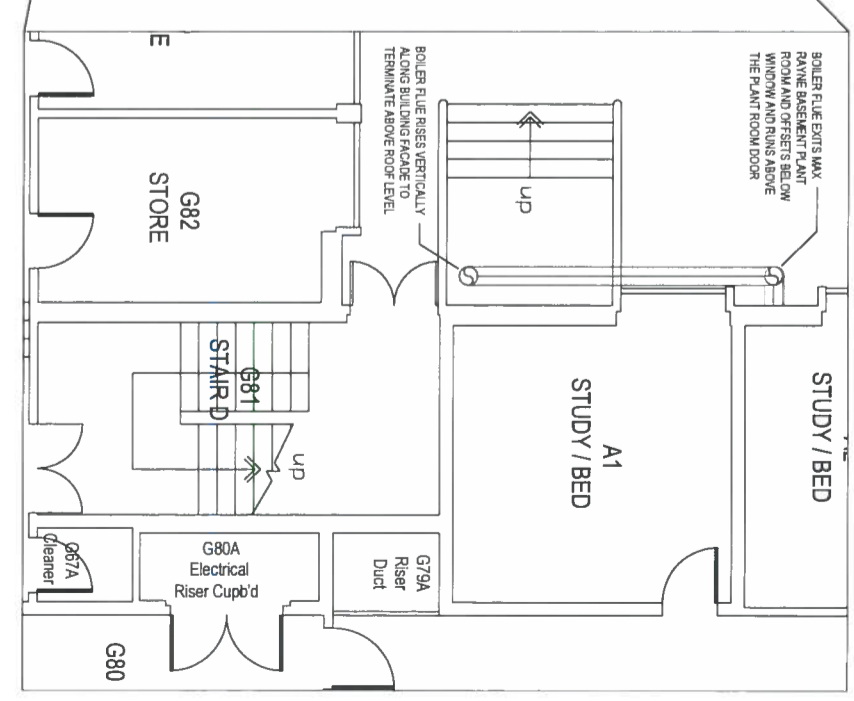

NOTES
1. THIS DRAWING SHOULD NOT BE SCALED FROM.

Rev	Date	Description	By	App
1		DRAFT	RK	DC

PARSONS BRINCKERHOFF

5 Dromedary Square
London
E1 6AN
Tel: 44 (0)20 7317 1200
Fax: 44 (0)20 7317 1231


UCL

IFOR EVANS & MAX RAYNES BUILDINGS

EXTERNAL MECHANICAL SERVICES
FLUE ROUTE PLAN
PREFERRED OPTION

Drawn	Checked	Date	Scale	Sheet	1 of 1
RK	DC	APRIL 2015	1:100	A1	1 of 1

3512445N-BBL L(95)-00-0X 1

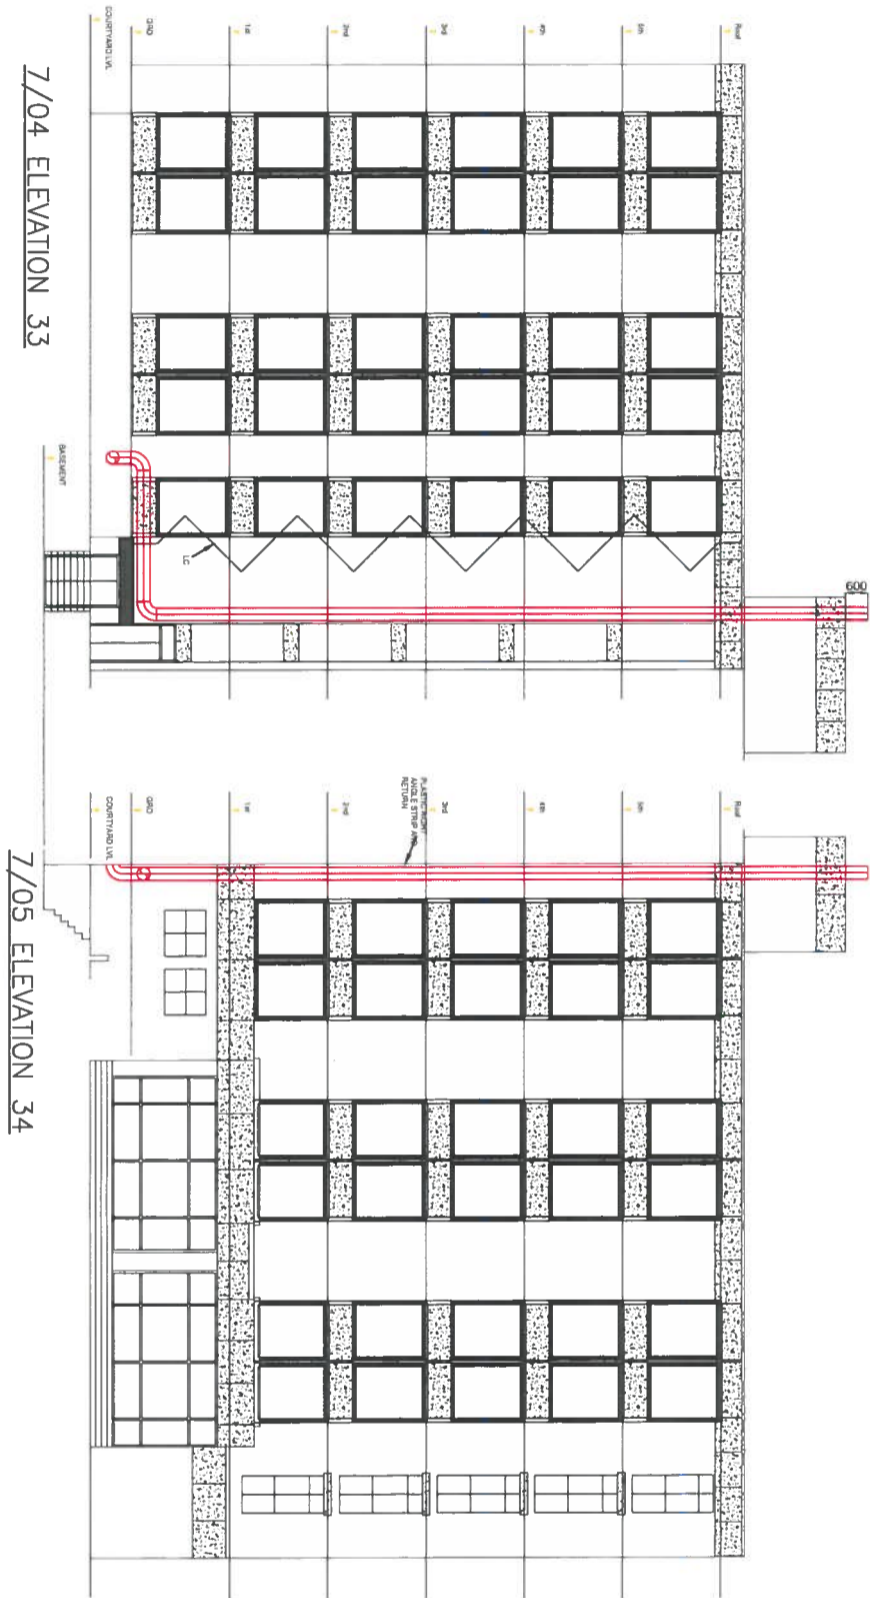

NOTES
1- THIS DRAWING SHOULD NOT BE SCALED FROM

Rev	Date	Description	By	App
1		DRAFT	RK	DC

DRAFT

PARSONS BRINCKERHOFF

UCL
 UNIVERSITY COLLEGE LONDON
 FOR EVANS & MAX RAYNES BUILDINGS

EXTERNAL MECHANICAL SERVICES
 FLUE ROUTE ELEVATION
 PREFERRED OPTION

Drawn: RK	Checked: DC
Designed: RK	Approved: DC
Date: APRIL 2015	Scale: 1/100
Project Number: 3512445N-BBL	Drawing Number: L(95)-00-0X
	Revision: 1