


UTILITIES PHASING - MAINS WATER

NOTES:
 1. THIS DRAWING DESCRIBES THE PRELIMINARY PROPOSALS FOR PHASING OF THE STATUTORY SERVICES TO THE AGAR GROVE SITE.
 2. ALL PROPOSALS TO BE APPROVED BY UK POWER NETWORKS LTD.

- LEGEND:
- LV ELECTRICAL CABLES
 - HV ELECTRICAL CABLES
 - SURFACE WATER DRAINAGE
 - GENERAL (COMBINED) DRAINAGE
 - MAINS WATER
 - DISTRICT HEATING
 - GAS MAINS
 - TELECOMMS / DATA CABLES
 - CABLE TV CABLES

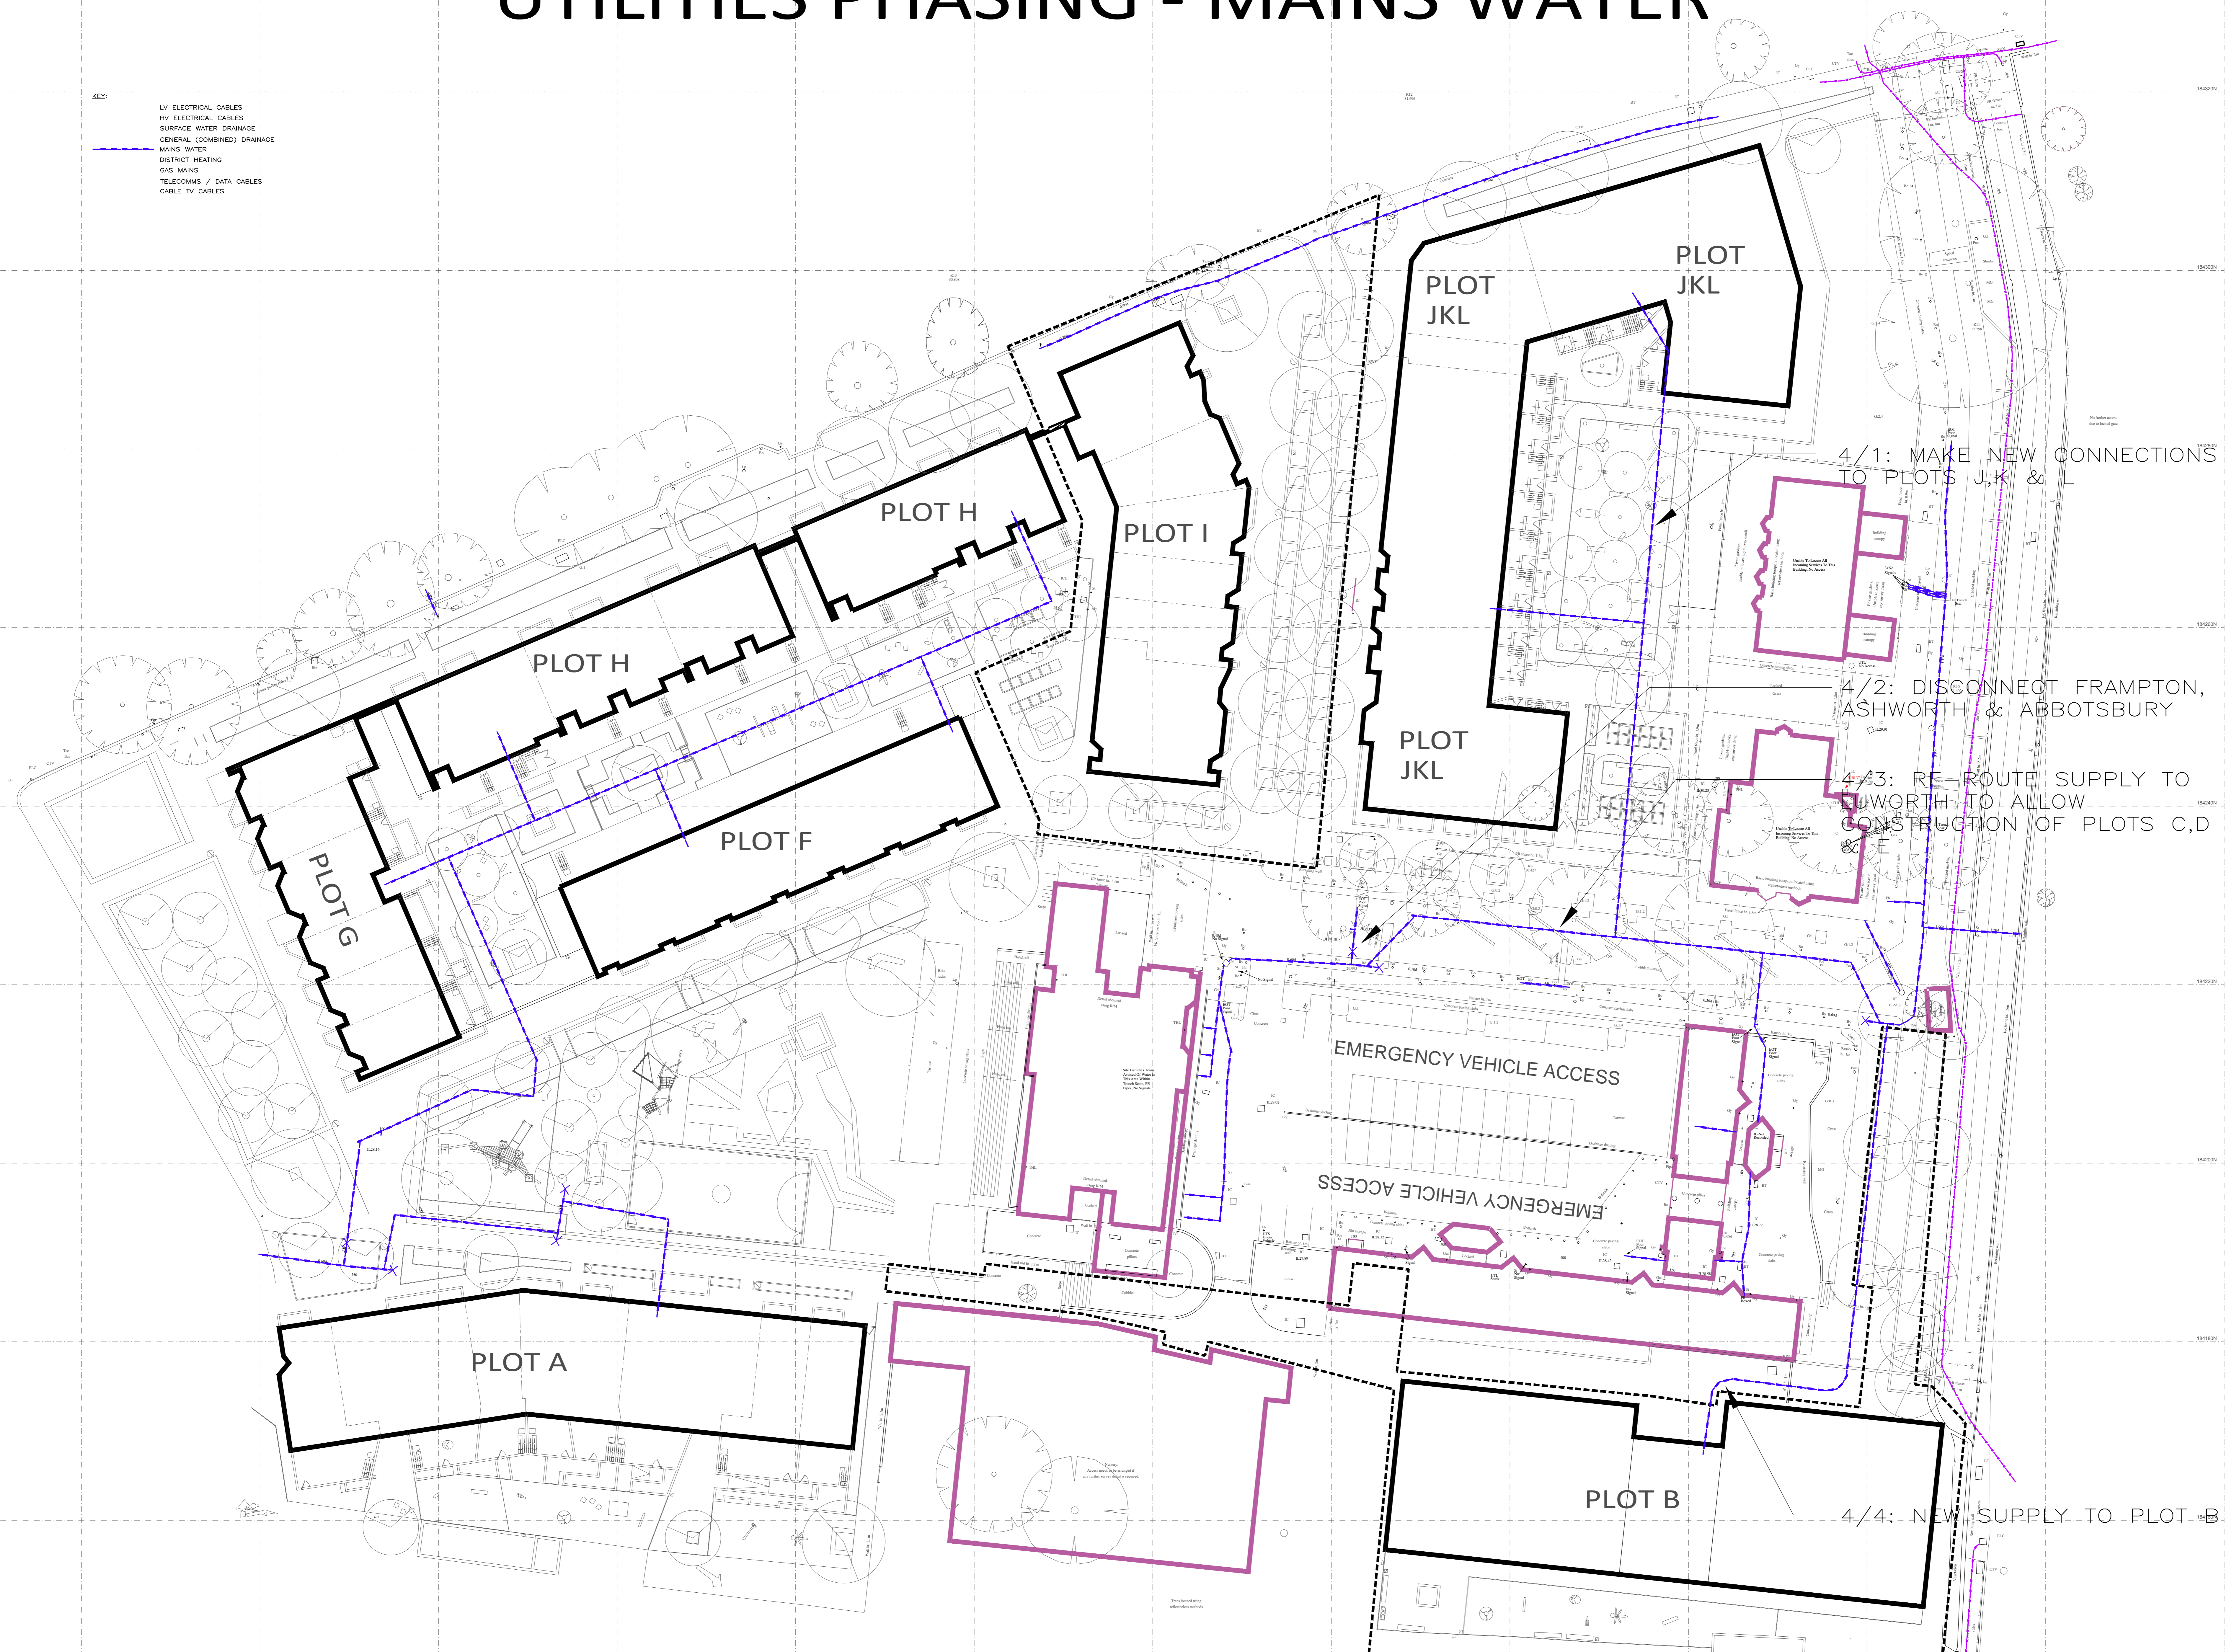

PHASE 4A - BUILD PLOTS B & I

REV.	DATE	DESCRIPTION	BY	CHKD
1	27/05/14	STAGE E TENDER	BW	WMS

MAX FORDHAM

Max Fordham LLP
 42-43 Gloucester Crescent
 London
 NW1 7PE
 T: +44 (0) 20 7287 5151
 F: +44 (0) 20 7462 0229
 maxfordham.com

Registered in England No. 0630026

HAWKINS/BROWN
MAE ARCHITECTS
 Job title:
AGAR GROVE - LBC

Project leader: **SAC** Date: **MAY 14** Scale (if A3): **1:250**

Drawing title:
MAINS COLD WATER
SUPPLY PHASING
PHASE 4A

Drawing no.: **4726-MF-XH-00-S10-P-Site**