




All dimensions to be verified on site by Main Contractor before the start of any shop drawings or work, whichever either on their own behalf or that of sub-contractors.

Report any discrepancies to the Contract Administrator at once.

This drawing is to be read with all relevant Architect's and Engineer's drawings and other relevant information.

© Ingleton Wood LLP

LEGEND: DO NOT SCALE

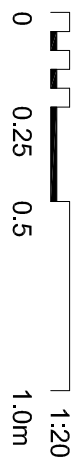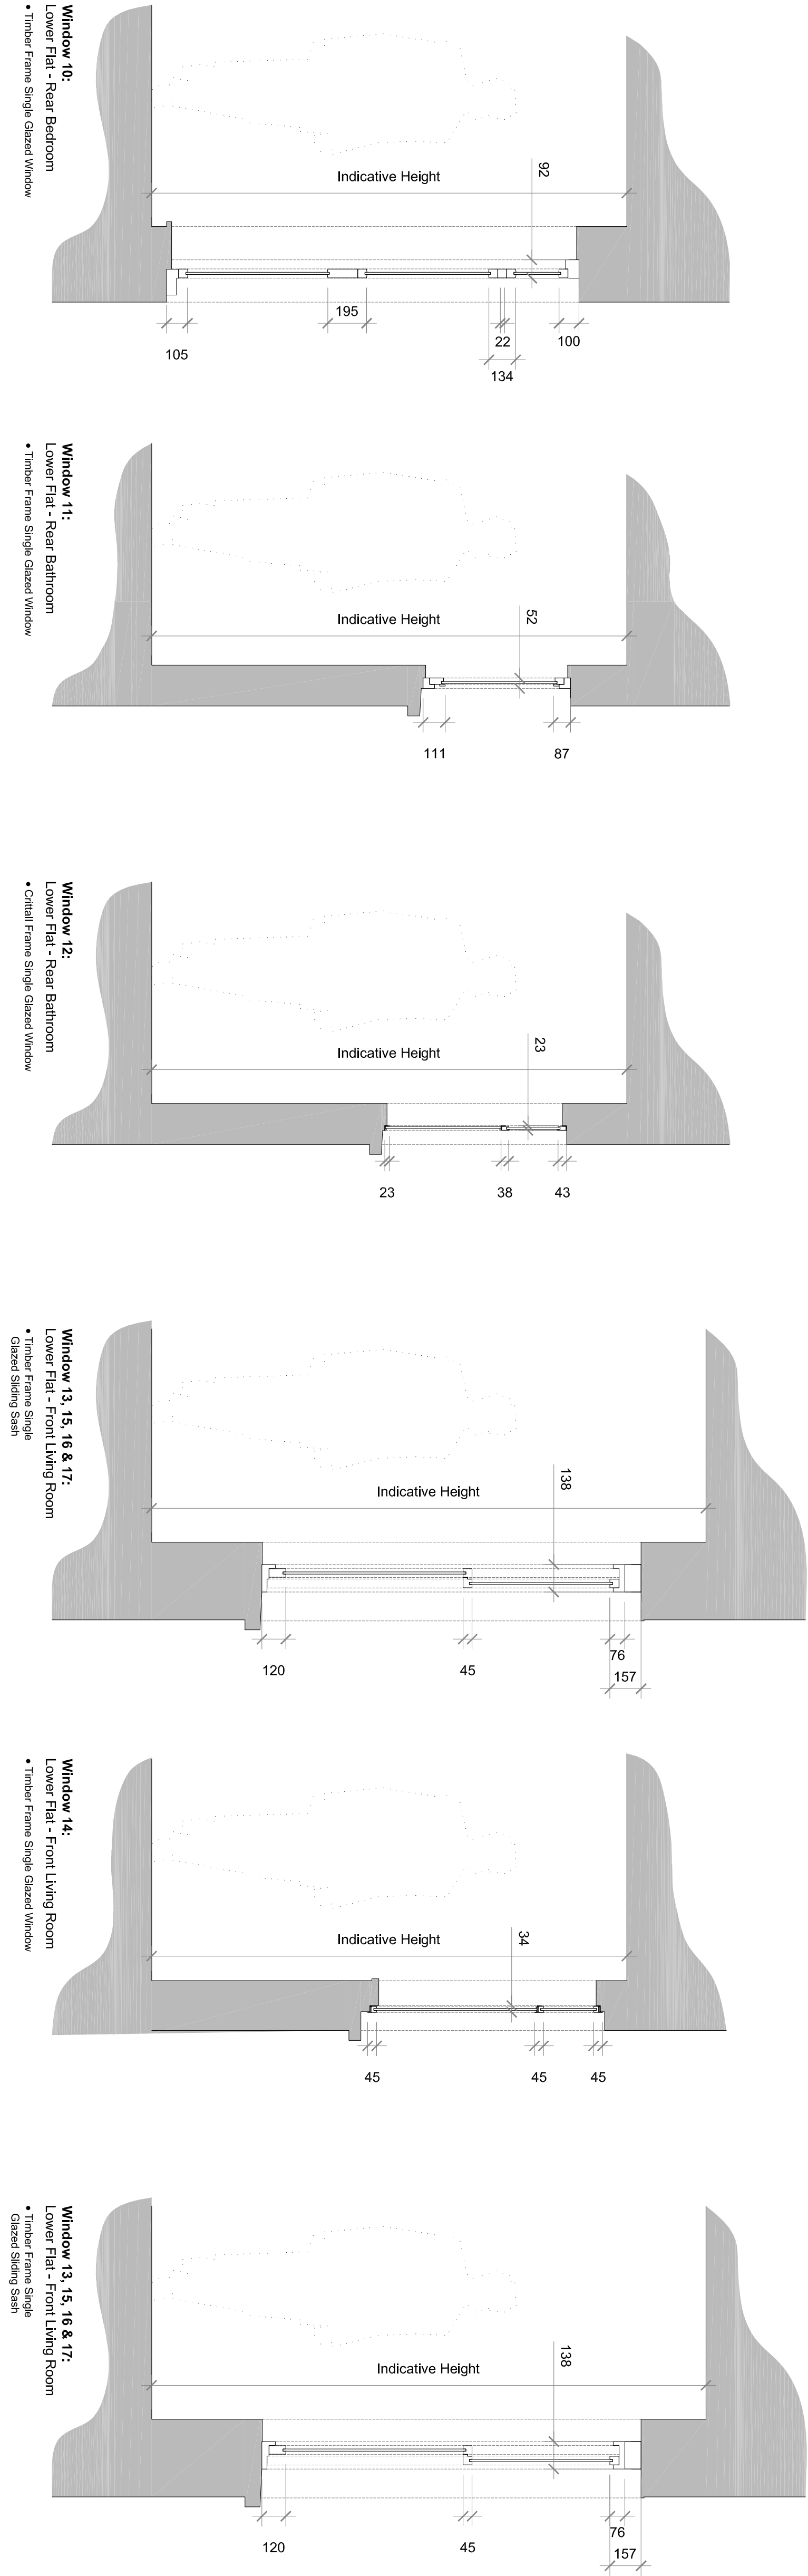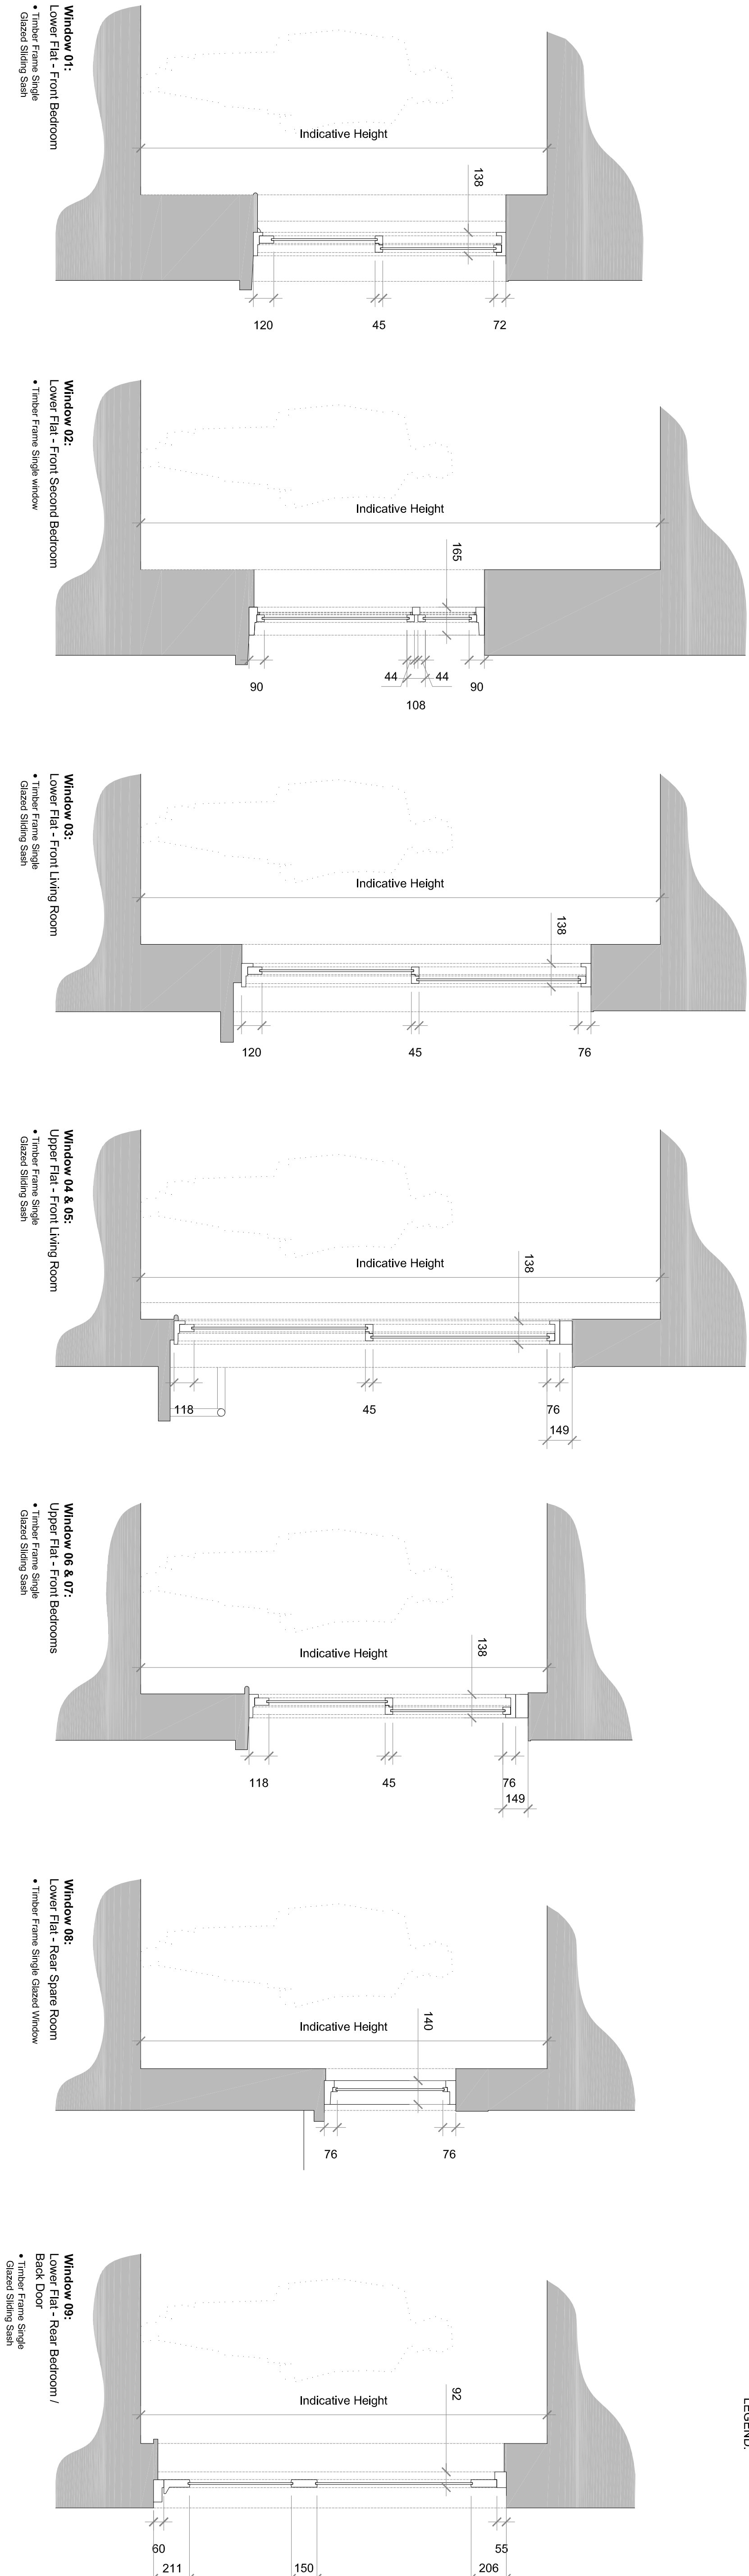

Revision		Date		Description		Drawn		Checked	