


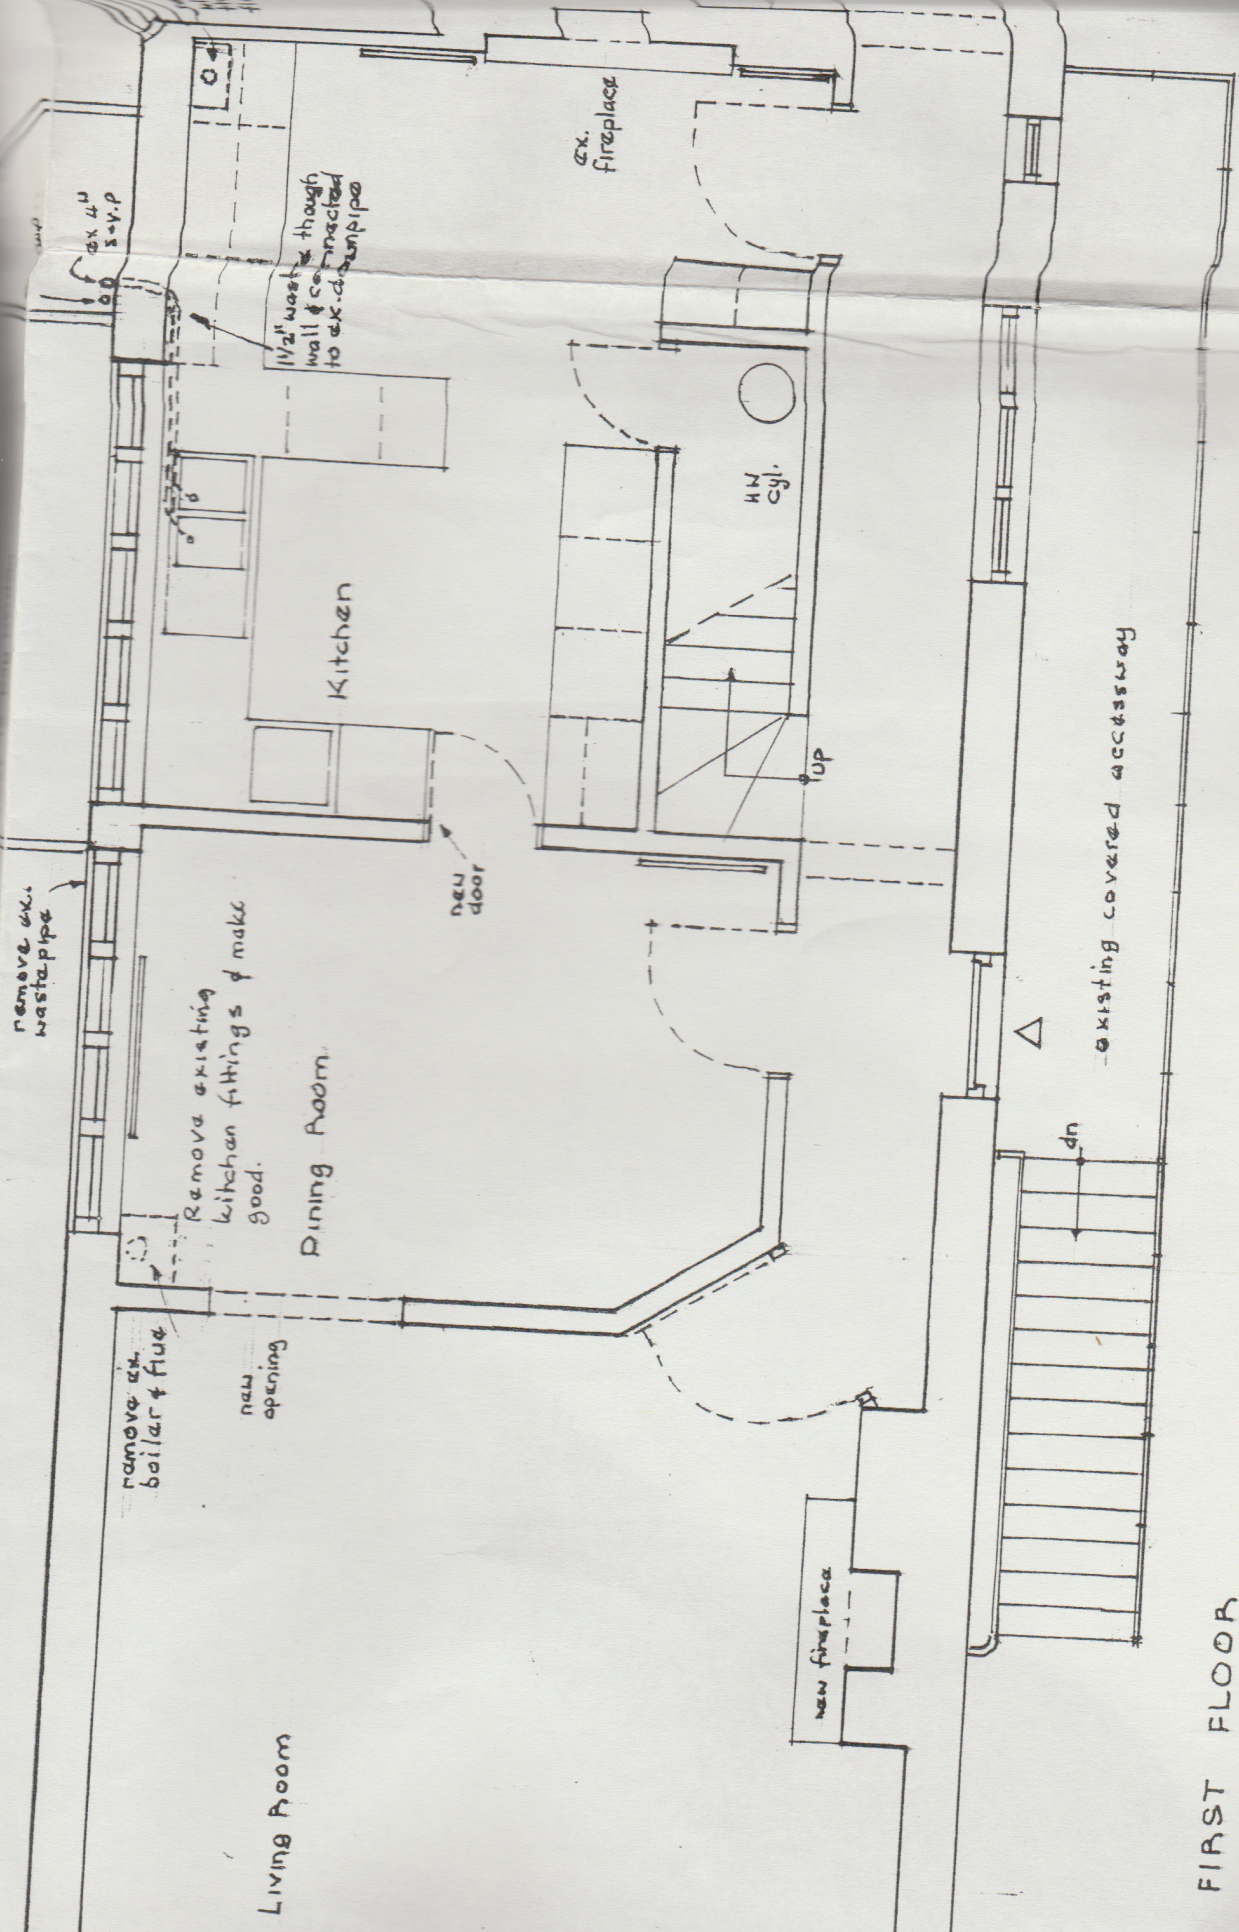

FIRST FLOOR
FLAT 4 - 8 PLATT'S LANE NW3