


GENERAL NOTES
1. ALL DIMENSIONS AND LEVELS SHALL BE CHECKED ON SITE PRIOR TO CONSTRUCTION WORK COMMENCING.
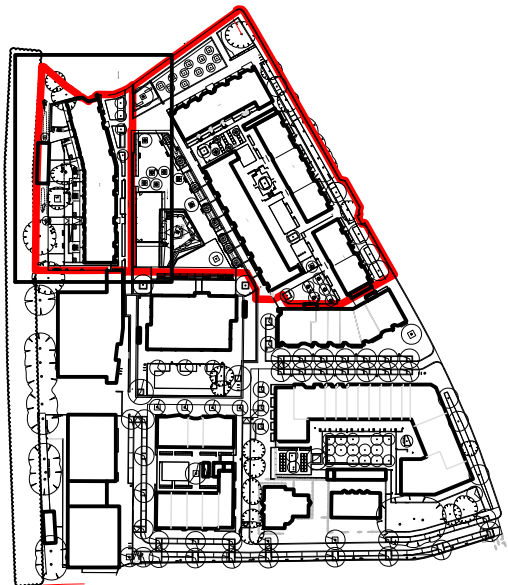

LOCATION PLAN - SHEET 1

- LEGEND:
- Phase 1 and 2 Extent of Works
 - Existing level
 - Proposed level
 - Proposed gradient and fall direction
 - Internal Finished Floor level of Plot A
 - F.F.L. = +29.700
 - F.F.L. = +29.700

Note: The proposed level and gradient shall be checked on site prior to construction work commencing. All dimensions and levels shall be checked on site prior to construction work commencing. Refer to engineer's drawings and specifications for all below ground structures.

NO.	DATE	DESCRIPTION	BY	TO
01	27/05/2014	STAGE E TENDER	CH	TO
02	31/05/2014	STAGE E TENDER	CH	TO

grant associates
Landscape Architecture, Urban Design, Creative Ecology
22 Milk Street, Bath BA1 1UT, UK
T: +44 (0) 1225 420893
E: info@grant-associates.co.uk


CLIENT
LB CAMDEN
AGAR GROVE REGENERATION

TITLE
DRAINAGE & FINISHED LEVELS
GENERAL ARRANGEMENT
SHEET 1 OF 4

STAGE
STAGE E
Scale: 1:125 at A1
Drawing Number: AGC377-AL-DL-1-001

Drawn	BP	Checked	CH
Date	31/05/2014	Approved:	TO

Rev: 02

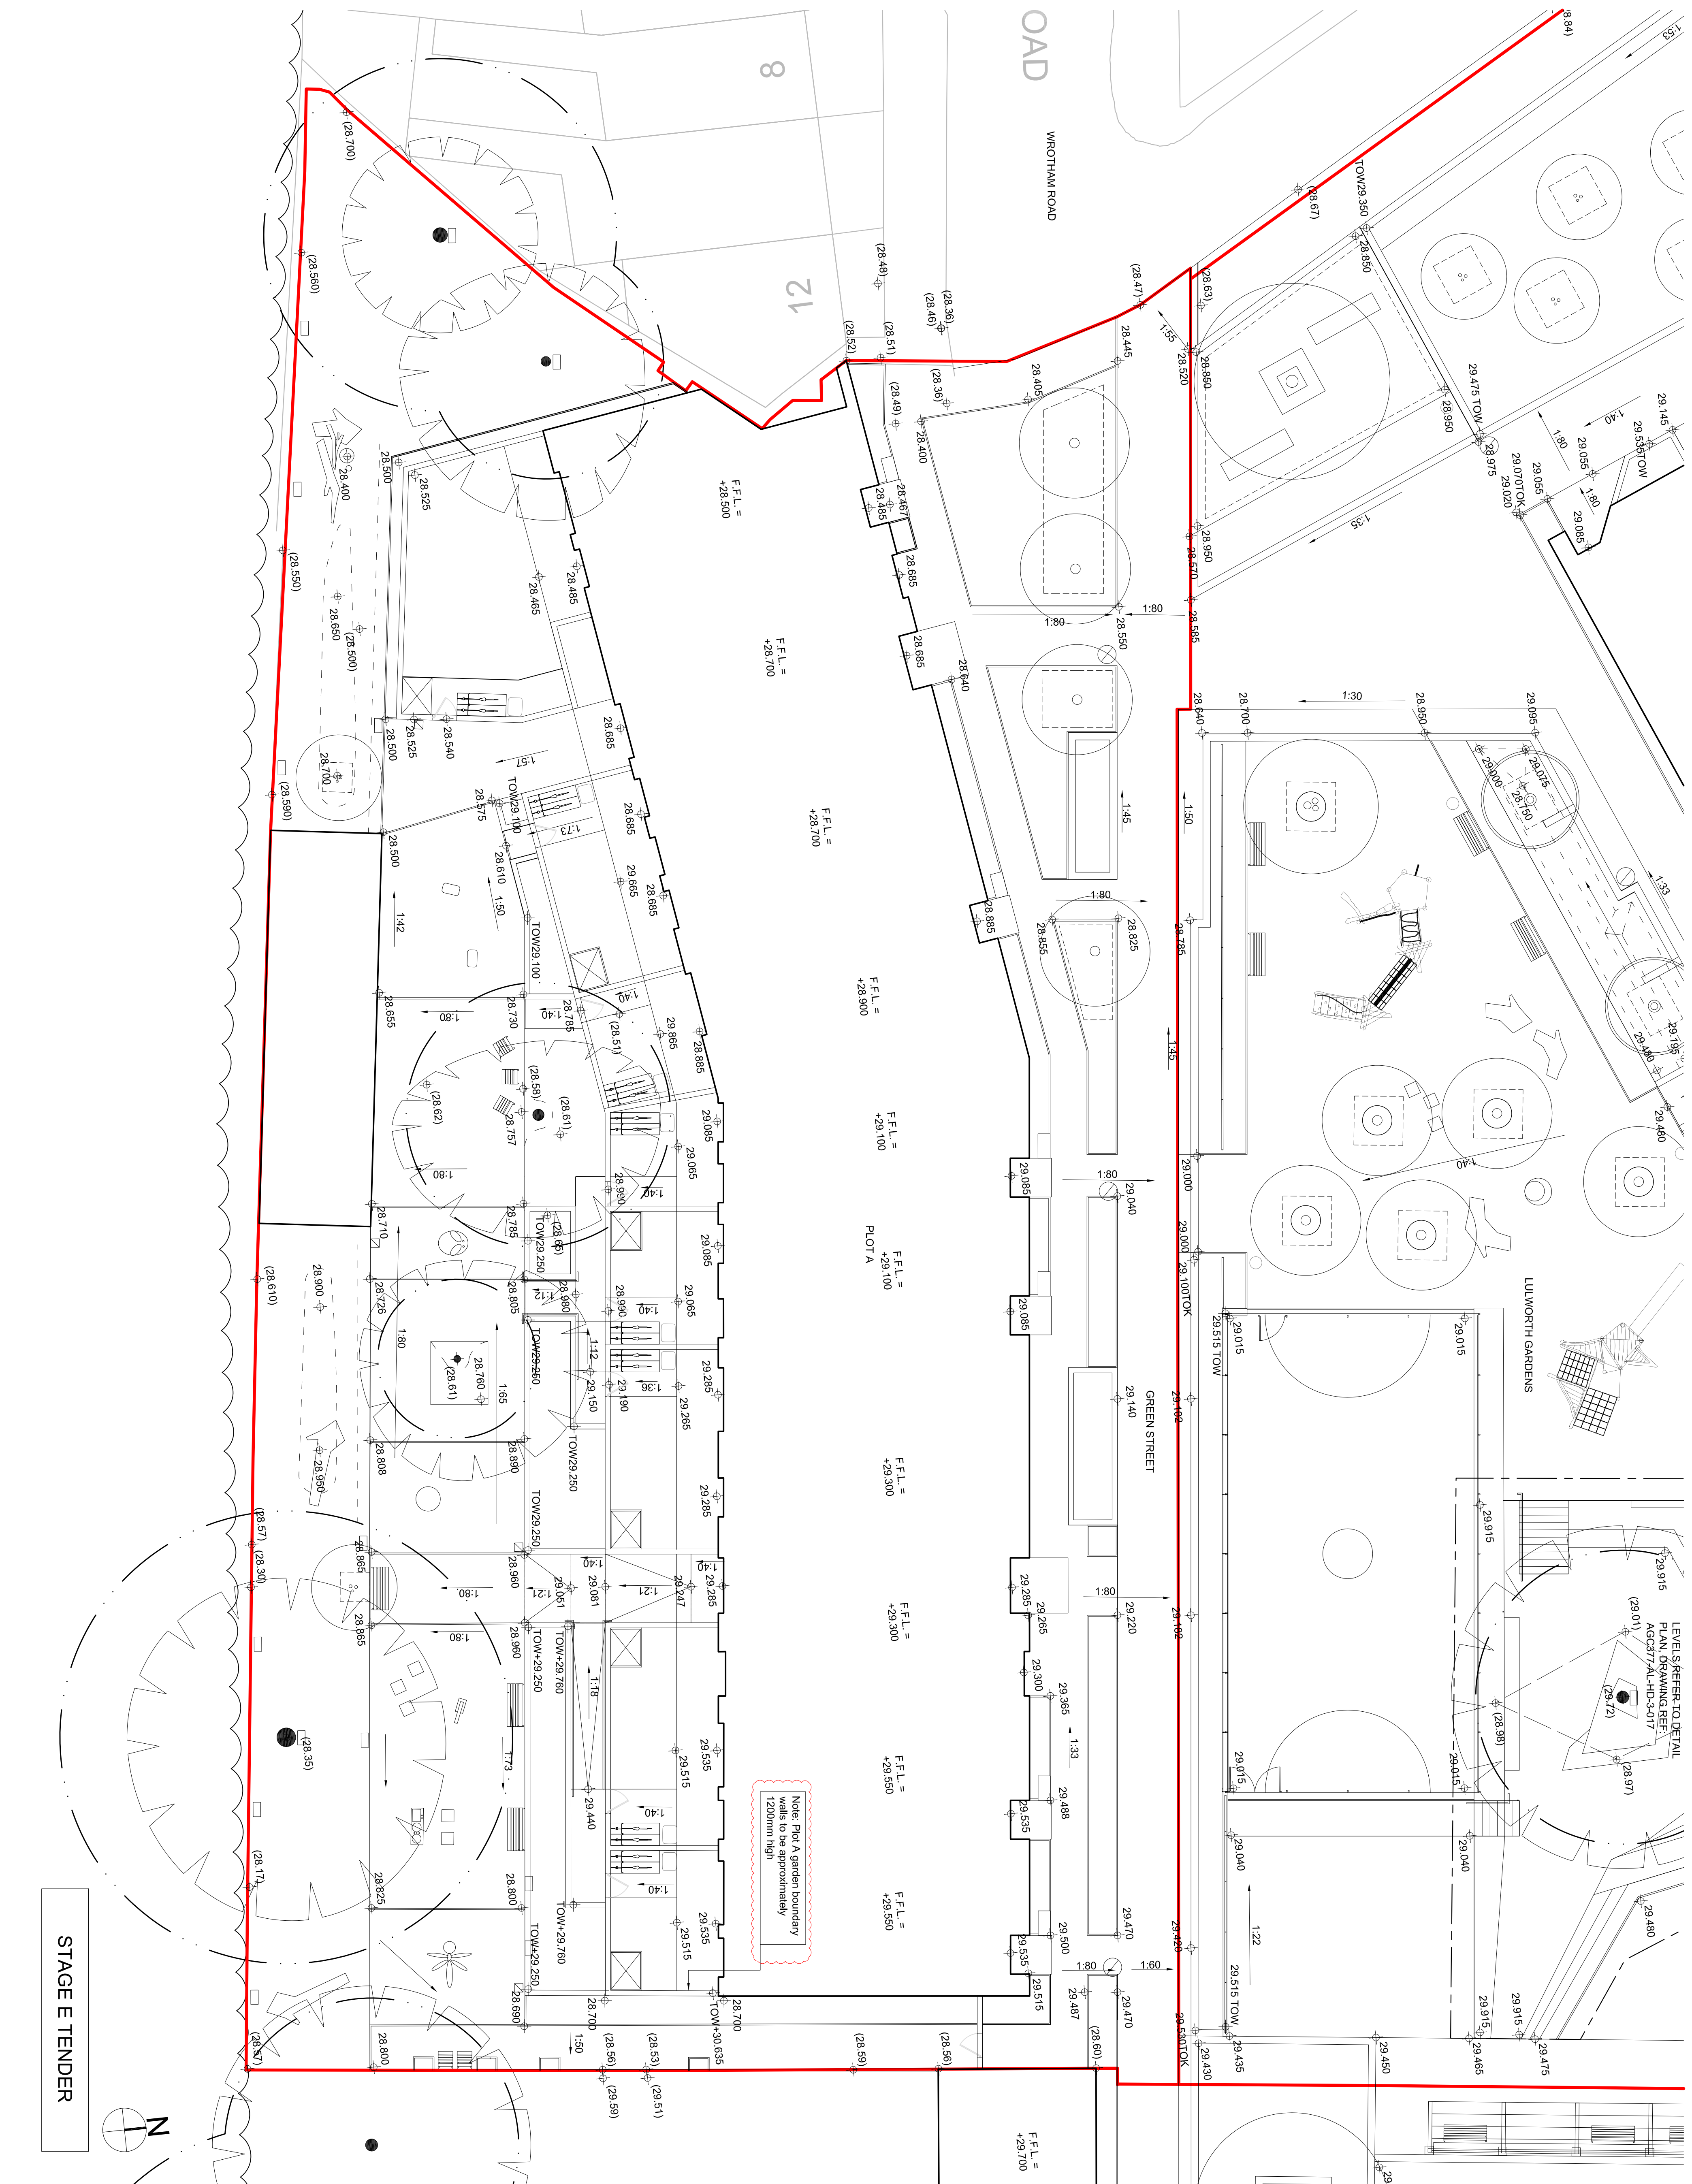

STAGE E TENDER