


GENERAL NOTES

1. ALL DIMENSIONS AND LEVELS SHALL BE CHECKED ON SITE PRIOR TO CONSTRUCTION WORK COMMENCING
2. ALL LANDSCAPE DRAWINGS TO BE READ IN CONJUNCTION WITH ALL RELEVANT ENGINEERING AND STRUCTURAL DRAWINGS AND SPECIFICATIONS
3. ALL DRAWINGS TO BE READ IN CONJUNCTION WITH THE LANDSCAPE SPECIFICATIONS
4. ANY DISCREPANCY CONCERNING THE DRAWINGS SHOULD BE REFERRED TO THE LANDSCAPE ARCHITECT UNLESS NOTED OTHERWISE
5. ALL LEVELS IN METRES
6. DO NOT SCALE OFF THIS DRAWING
7. MATERIALS AND METHODS SHALL BE CHECKED ON SITE BY THE CONTRACTOR PRIOR TO CONSTRUCTION WORK COMMENCING
8. THE CONTENT OF THIS DRAWING IS TO BE READ IN CONJUNCTION WITH THE LATEST PROJECT CONSTRUCTION RECORDS

Legend


1. Private residents garden, paving and boundary treatment to Architects' details.
2. Existing black access to private garden.
3. Raised planter with woodland garden planting.
4. Play and seating deck (no bag construction).
5. Woodland garden, with residential planting again within RPA of existing tree.
6. Habitat boxes fixed to existing boundary wall.
7. Existing boundary wall to railway retained. Shown indicatively.

Note:
Refer to Section Location Plan AGC377-AL-0P-1-001.
Shown indicatively only on Landscape Architects' drawings.

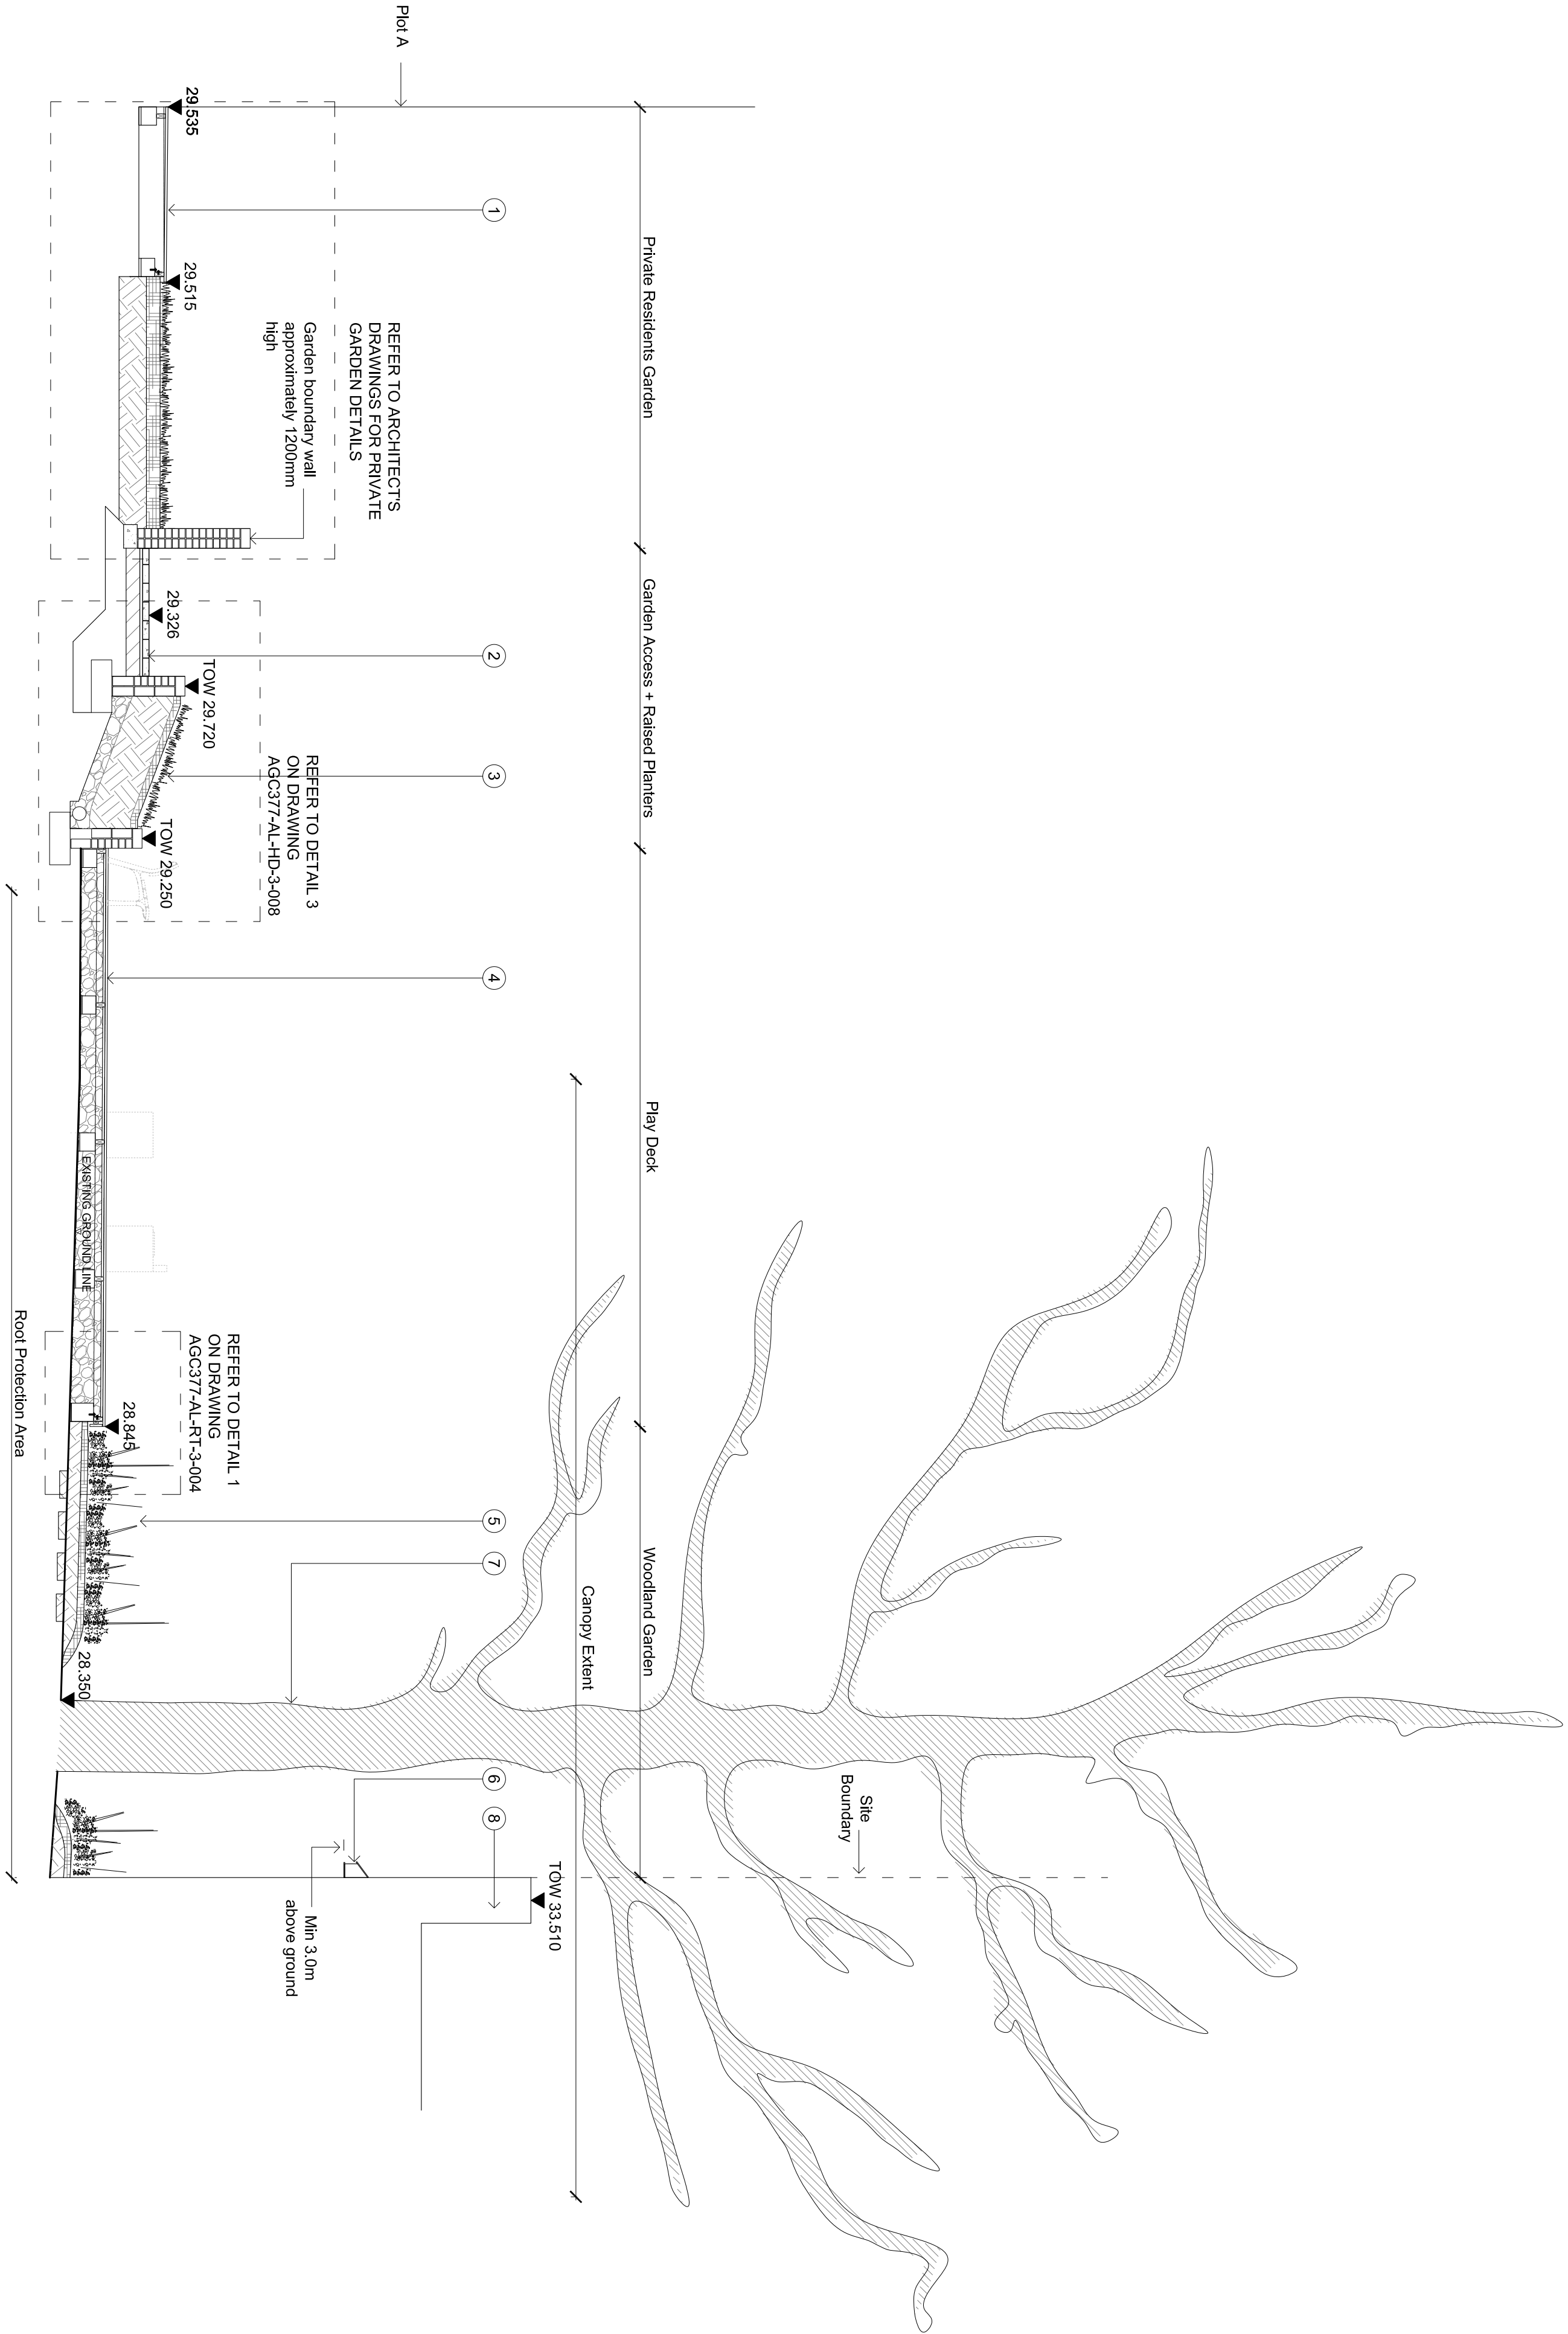

1 SECTION 002 THROUGH PLAY DECK AND PRIVATE GARDEN
SCALE 1:50

STAGE E TENDER

<div><div></div><div>grant associates</div></div> <div>Landscape Architecture, Urban Design, Creative Ecology</div> <div>22 Milk Street, Bath BA1 1UT, UK T: 01225 325000 E: info@grant-associates.co.uk</div>			
CLIENT			
LB CAMDEN			
PROJECT			
AGAR GROVE REGENERATION			
TITLE			
LANDSCAPE SECTION 002			
STATUS	Drawn	Checked	
STAGE	HY	CH	
Scale	Date	Approved:	
1:50	28/05/2014	TO	
Drawing Number:	Rev:		
AGC377-AL-GE-2-002	01		