
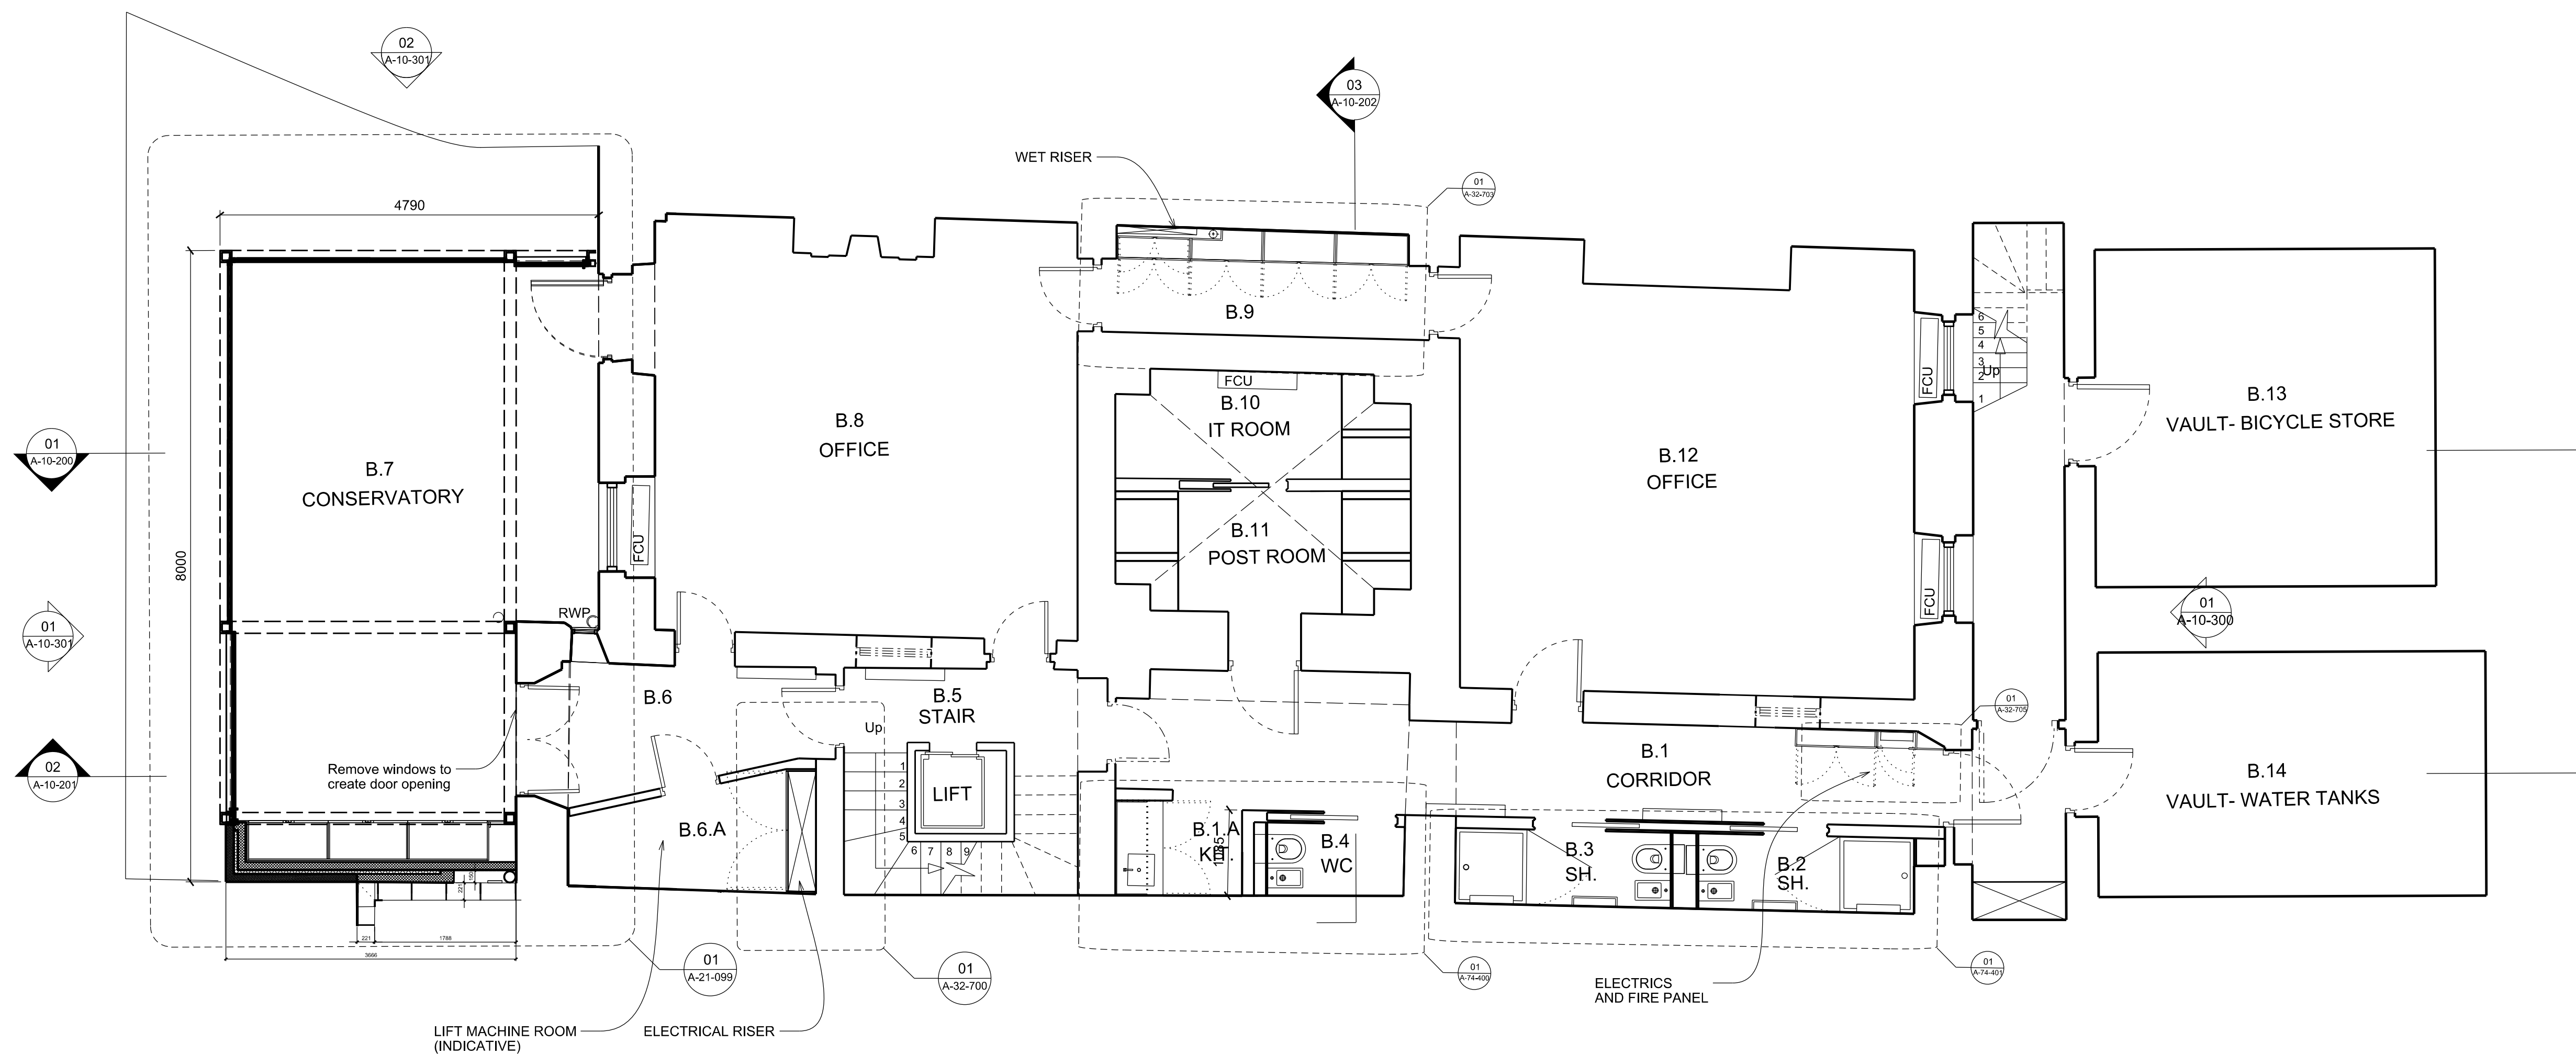


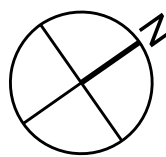

Disclaimer:
Do not scale from this drawing.
Check all dimensions on site before fabrication or setting out.
This document is copyright and may not be reproduced without permission of the owner.
Ordnance Survey data contained herein is for use on this project only.
Third parties involved in this project wishing to reproduce this data for the purposes of said project, may do so on display of the following :
© Crown Copyright All rights reserved 2010 License No. 0100031673

Notes:

Rev:

Notes:

Date:

Dwn:

Iss:

00

TENDER

20.04.15

MP

RM

A

LIFT MACHINE ROOM

11.06.15

MP

RM

B

CONTRACT

06.07.15

MP

RM

C


CONSTRUCTION

XX.07.15

MP

RM

Consultants:

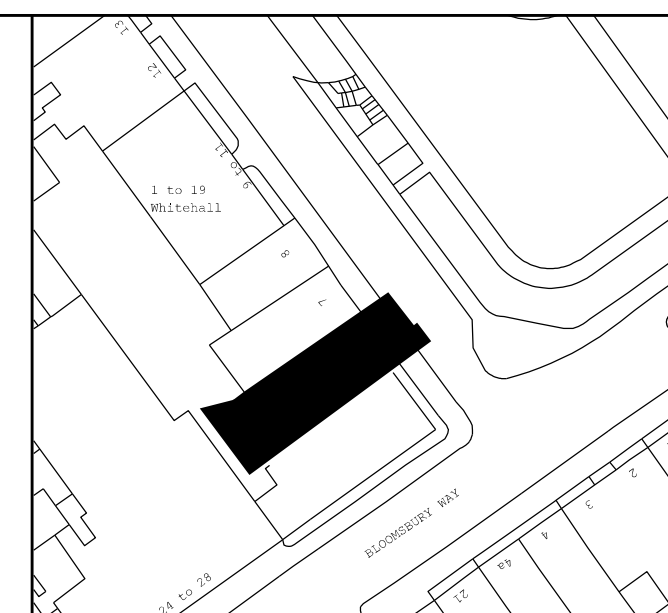

Flanagan Lawrence

66 Porchester Road, London W2 6ET, UK
T +44 (0) 20 7706 6166 F +44 (0) 20 7706 6266 E info@flanaganlawrence.com
www.flanaganlawrence.com

Client:
SOUTH BLOOM LTD

Project:
**6 Bloomsbury Square
WC1A 2LP**

Drawing Title:
**General Arrangement -Basement
Plan**

Drawn By: Issued By: Date of First Issue:
MP RM 20.04.15

Project No: Scale @ A1
14-025 1:50

Drawing No: Revision:
A-10-099 C