

Revisions

ISSUED FOR BILLING	A
DETAIL X-REFS ADDED	NJB 02.10.14
ISSUED FOR BILLING	B
ISSUED FOR TENDER	NJB 13.10.14
Date 08.12.14	Checked CD
ISSUED FOR CONSTRUCTION	C
YK 28.04.15	
ISSUED FOR CONSTRUCTION	D
Date 28.04.15	Checked CD
METSEC IN LIQU BLOCKWORK TO "POP-OUT"; ROOF STEEL G/A AMENDED;	
SLABS AMENDED TO 175MM THICK	CD 12.08.15

Note
Do not scale from this drawing.
All dimensions to be checked on site.
Report any discrepancies to the Architect.


2684 B272 D

THE CAVENDISH SCHOOL
NEW HALL AND CLASSROOM BLOCK

SECTION EE
LONG SECTION
(NOT TRUE)

Scale 1:50 @ A1 Checked
Date SEP 14 Drawn NJB

BH & M
BARNESLEY HEWETT
& MALLINSON
CHARTERED ARCHITECTS
1 White Hart Lane, London SW13 0BA
Telephone: 0181 878 4667 Fax: 0181 878 8907
e-mail: hmail@bhnm.co.uk http://www.bhnm.co.uk

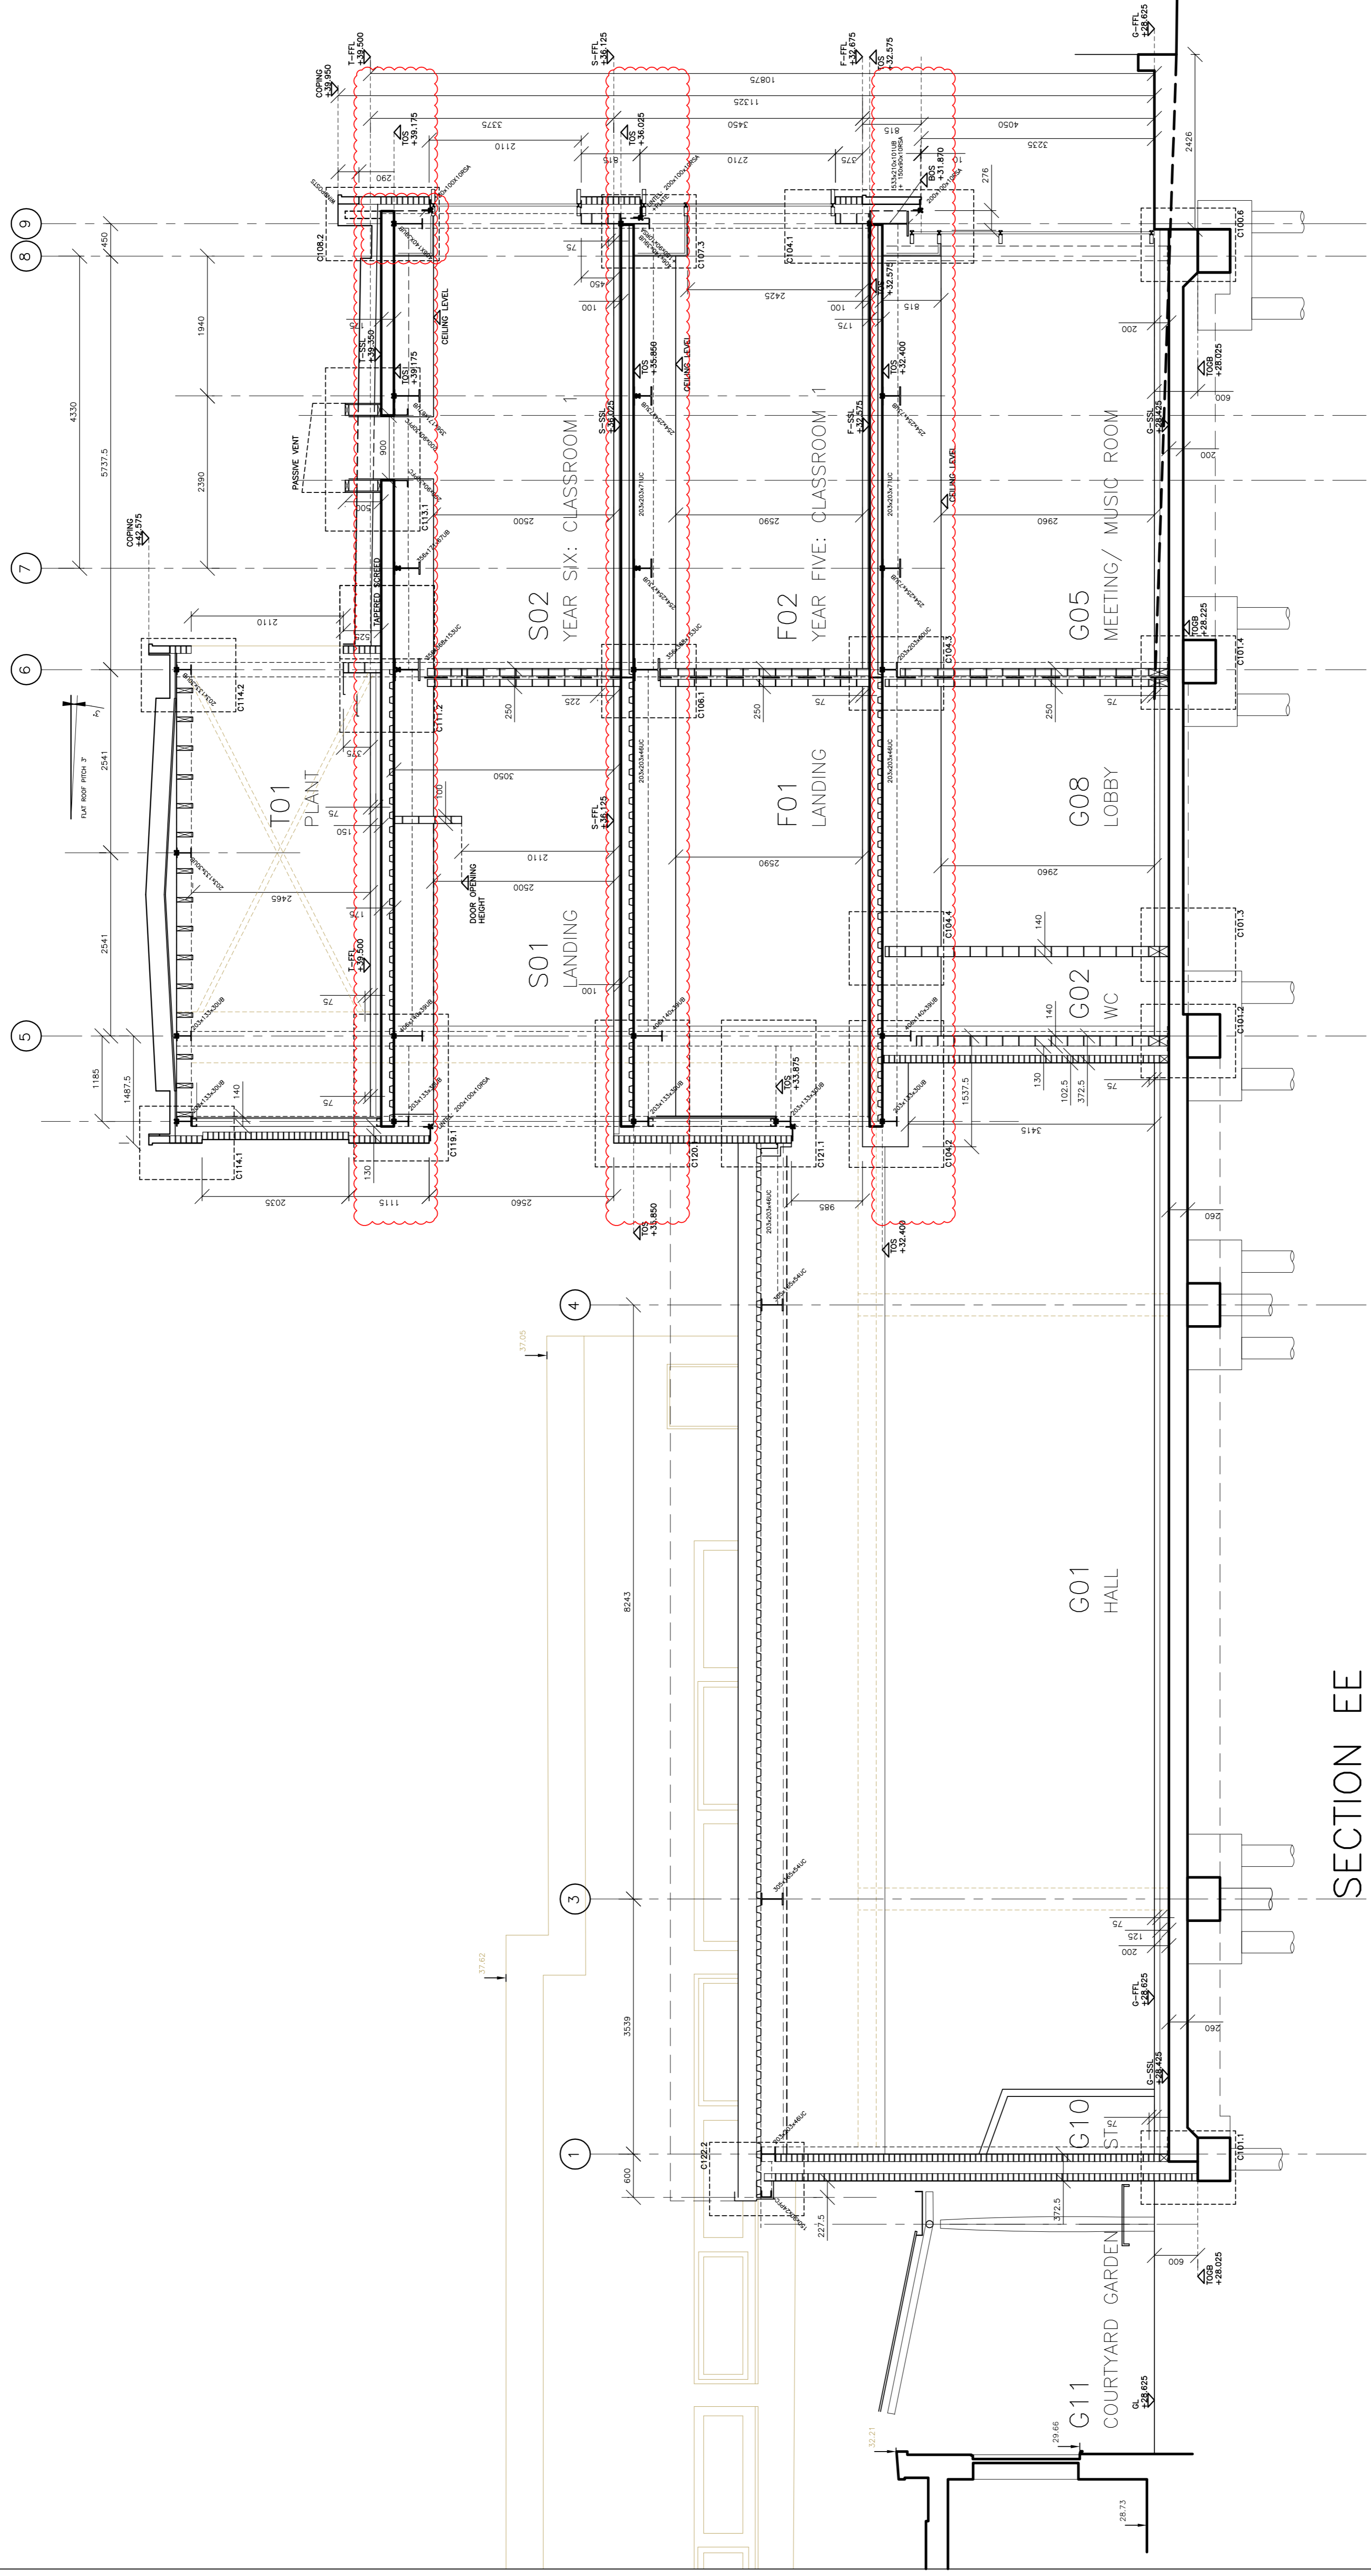

SECTION EE

