



C109.1 ROOF ABUTMENT DETAIL ALONG CAMDEN HOUSE

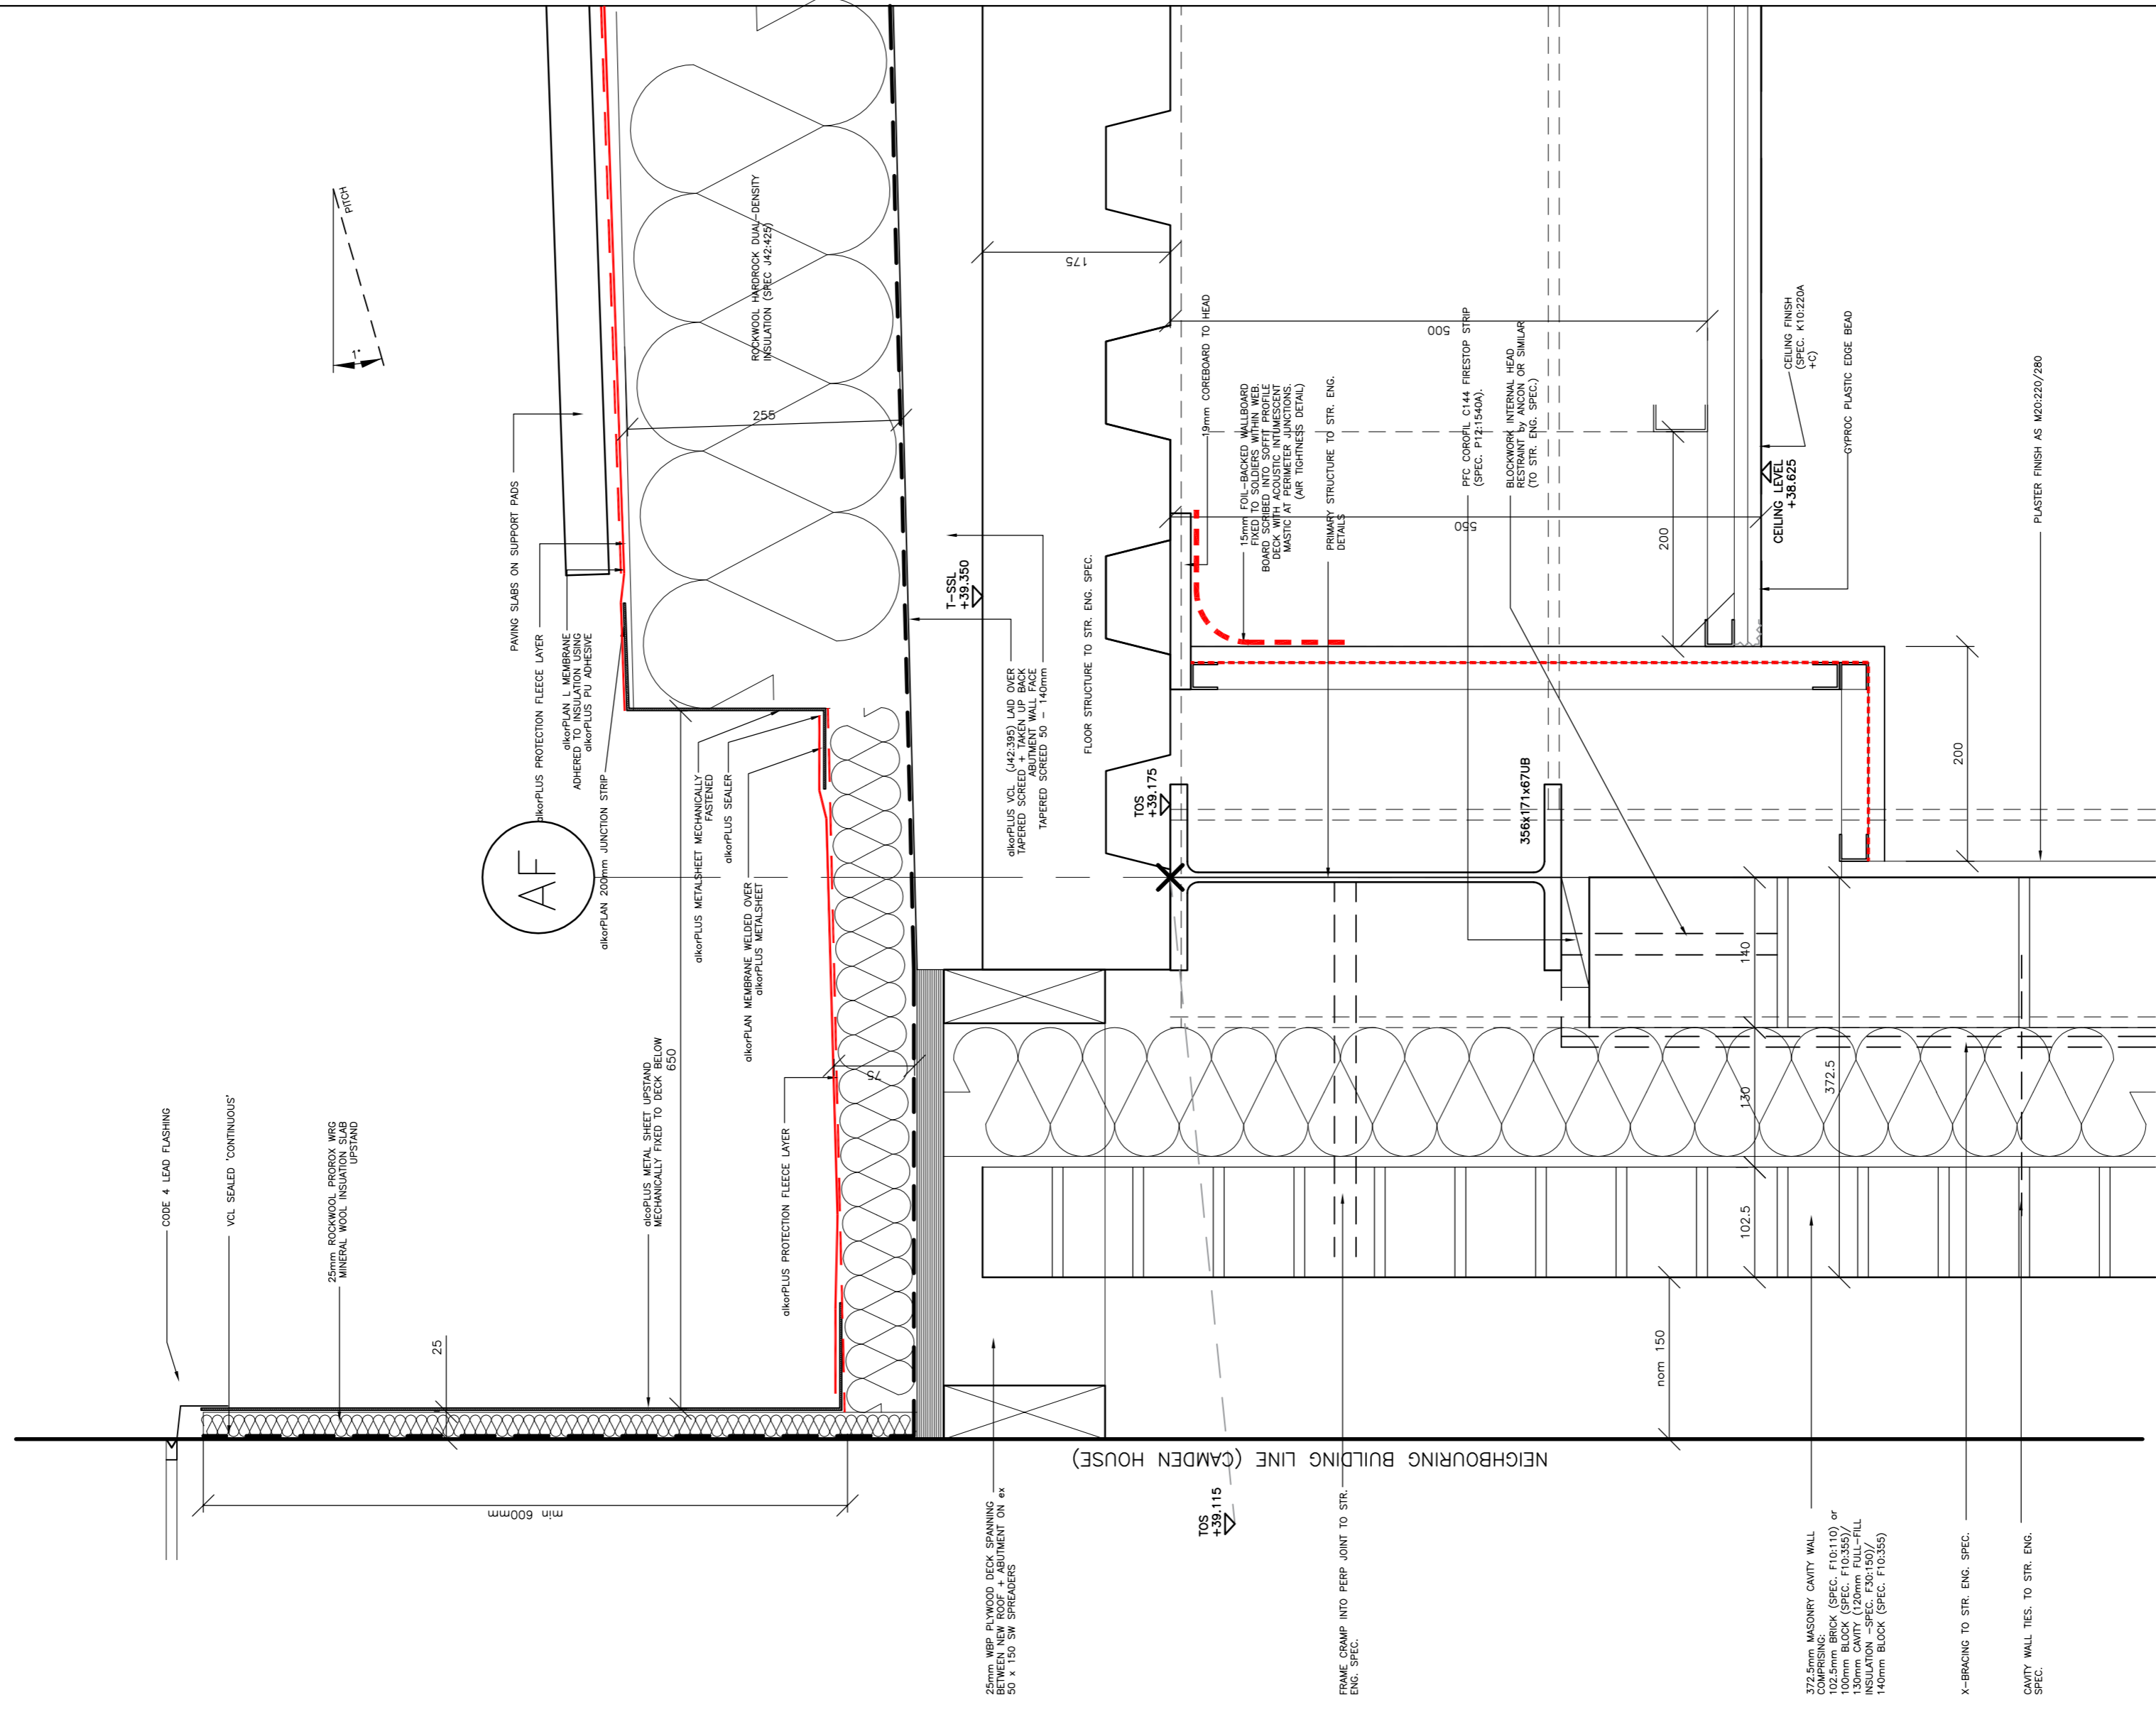

REFER TO DWG 2684B270

C109.2 TYPICAL 2ND FLOOR WALL HEAD DETAIL

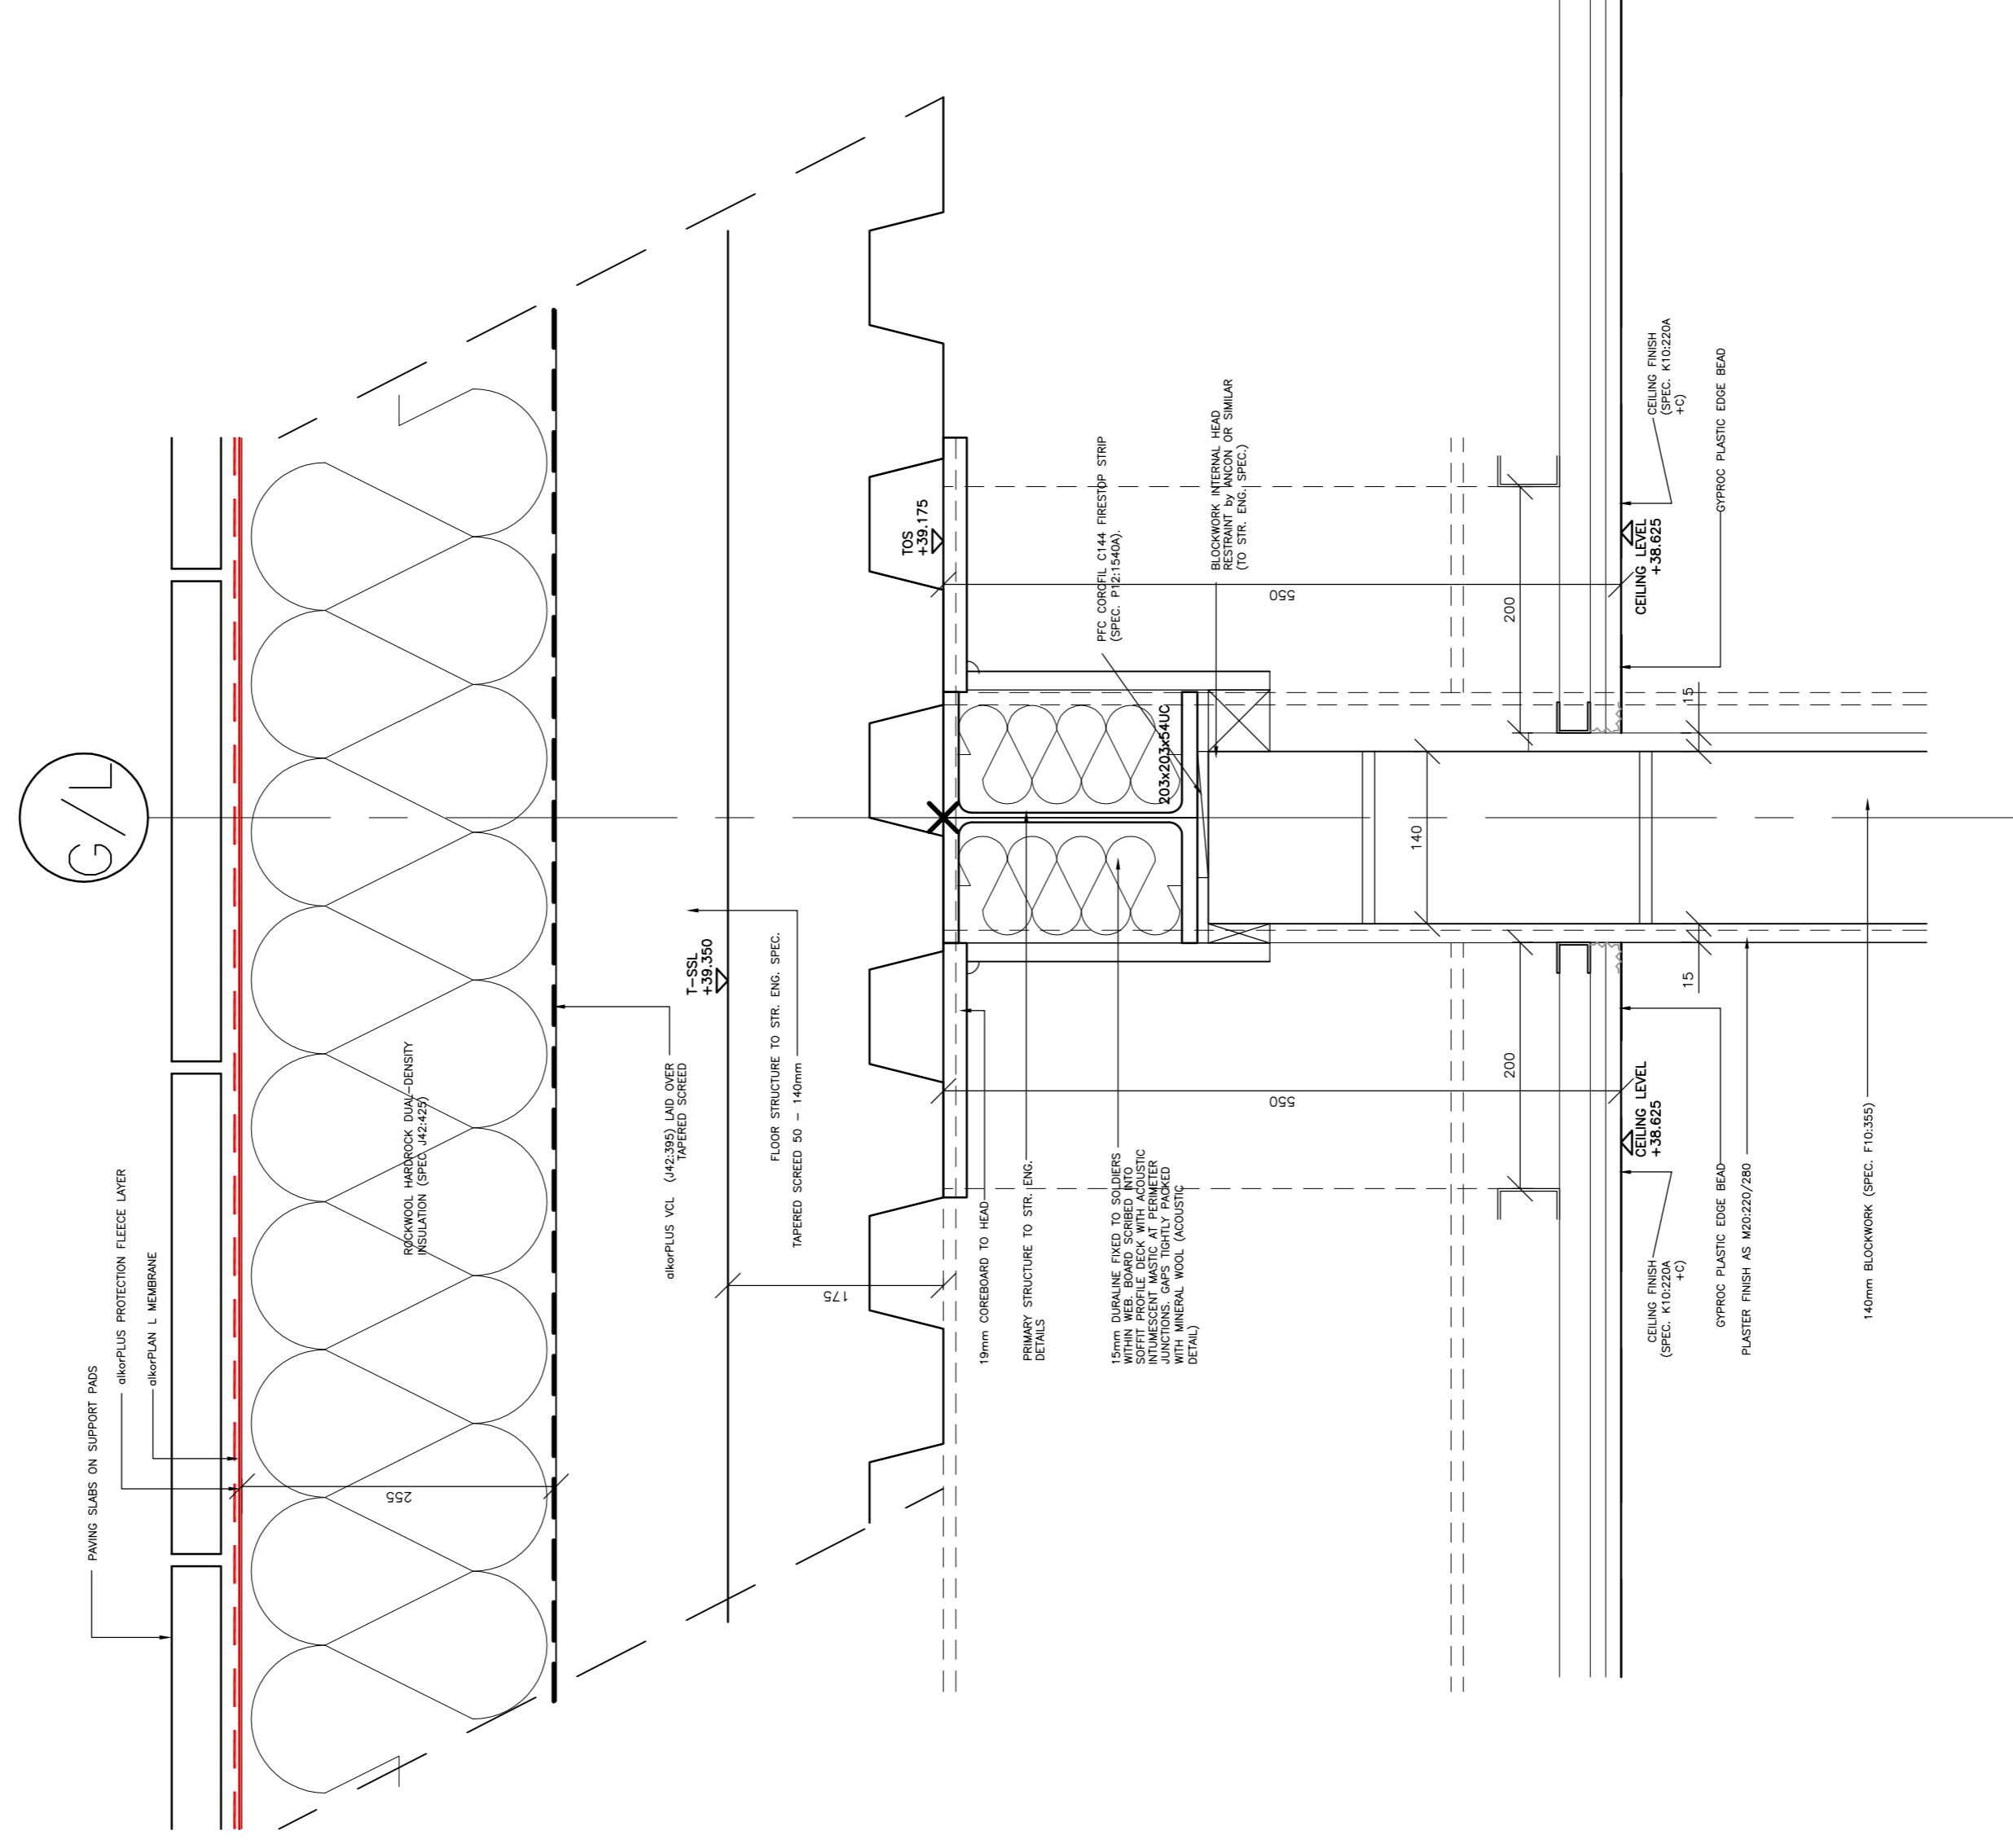

REFER TO DWG 2684B270

Revisions	
ISSUED FOR BILLING	A
ISSUED FOR BILLING (NO CHANGES)	NJB 02.10.14
ISSUED FOR TENDER	B
Date 08.12.14	NJB 14.10.14
Checked CD	
ISSUED FOR CONSTRUCTION	C
Date 28.04.15	YK 28.04.15
Checked CD	
ISSUED FOR CONSTRUCTION	D
Date 28.04.15	CD 12.08.15
Checked CD	

PLANNING SCHEME

■

CURRENT GA PLANS

■

Note
Do not scale from this drawing.
All dimensions to be checked on site.
Report any discrepancies to the Architect.

2684 C109

D

THE CAVENDISH SCHOOL
NEW HALL AND CLASSROOM BLOCK

CONSTRUCTION SECTION DETAILS

Scale: 1:50A1 Checked

Date: SEP 14 Drawn: NJB

BH & M
BARNESLEY HEWETT & MALLINSON
CHARTERED ARCHITECTS
1 White Hart Lane, London SW13 0RA
Telephone: 0181 875 4667 Fax: 0181 875 8907
e-mail: mail@bhnm.co.uk http://www.bhnm.co.uk