


C112.1
ROOF DETAILS: UNVENTED
ROOFLIGHT DETAIL

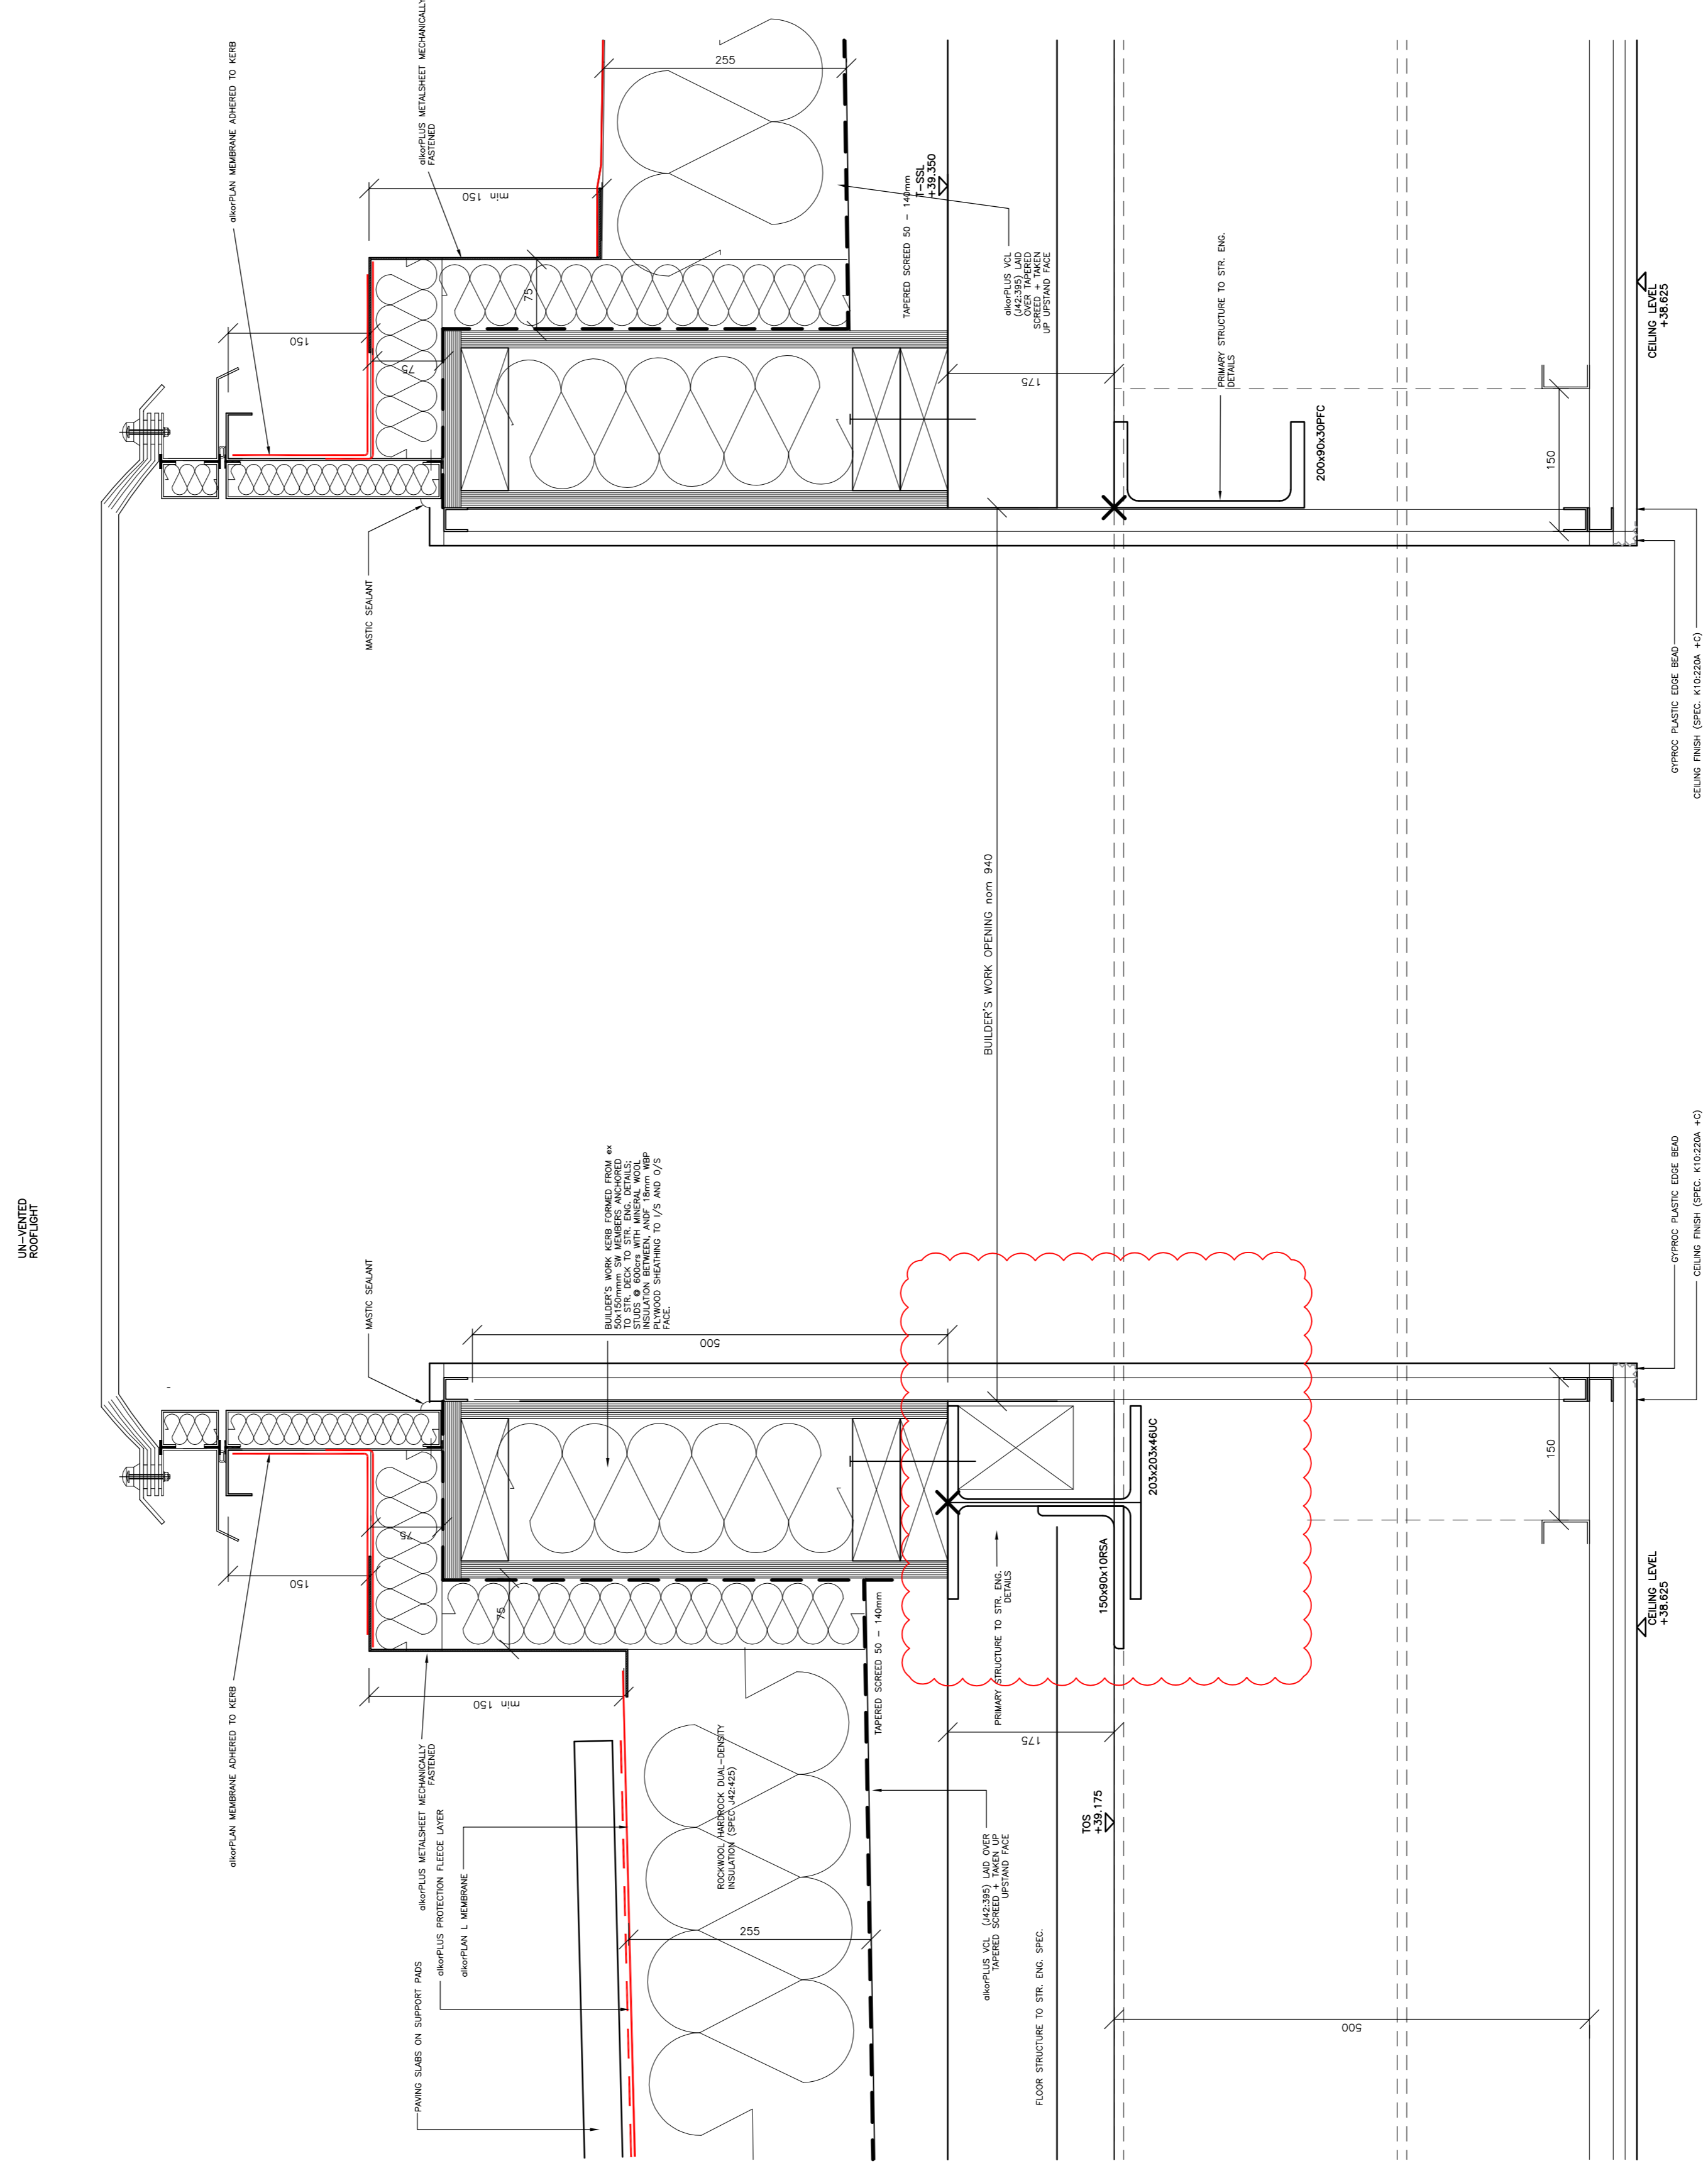

REFER TO DWG 2664B273

Revisions

ISSUED FOR BILLING	A
ISSUED FOR BILLING (NO CHANGES)	B
ISSUED FOR TENDER	C
ISSUED FOR CONSTRUCTION	D

Date 08.12.14 Checked CD

Date 28.04.15 Checked CD

ROOFLIGHT STEEL AMENDED; SLAB THICKNESS AMENDED TO 175MM

PLANNING SCHEME
 CURRENT GA PLANS

Note
 Do not scale from this drawing. All dimensions to be checked on site. Report any discrepancies to the Architect.

2684 C112 D

THE CAVENTISH SCHOOL
 NEW HALL AND CLASSROOM BLOCK

CONSTRUCTION SECTION DETAILS

Scale 1:5@A1 Checked

Date SEP 14 Drawn NUB

BH & M
 BARNESLEY HEWETT & MALLINSON
 CHARTERED ARCHITECTS
 1 White Hart Lane, London SW13 0RA
 Telephone: 0181 878 4667 Fax: 0181 878 8907
 e-mail: hmail@bhnmll.co.uk http://www.bhnmll.co.uk