

Revisions	
ISSUED FOR BILLING	A 02.10.14
UPSTAND MEMBRANE DETAIL AMENDED	NJB 13.10.14
WEEP HOLE NOTATION ADDED	NJB 13.10.14
ISSUED FOR TENDER	Checked CD
Date 08.12.14	Checked CD
ISSUED FOR CONSTRUCTION	C 28.04.15
ISSUED FOR CONSTRUCTION	YK 28.04.15
ISSUED FOR CONSTRUCTION	Checked CD
Date 28.04.15	Checked CD
TIMBER STUD FRAMING ADDED TO SUPPORT PARAPET STONE	D 12.06.15
	CD 12.06.15


PLANNING SCHEME

CURRENT GA PLANS


Note
Do not scale from this drawing.
All dimensions to be checked on site.
Report any discrepancies to the Architect.

2684 C115 D	
THE CAVENTISH SCHOOL NEW HALL AND CLASSROOM BLOCK	
CONSTRUCTION SECTION DETAILS	
Scale 1:5@A1	Checked
Date SEP 14	Drawn NJB
BARNESLEY HEWITT & MALLINSON CHARTERED ARCHITECTS 1 White Hart Lane, London SW13 0BA Telephone: 0181 878 4667 Fax: 0181 878 8907 e-mail: mail@bhnm.co.uk http://www.bhnm.co.uk	

C115.2
ROOF DETAILS: PLANT ROOMWALL/ ROOF JUNCTION

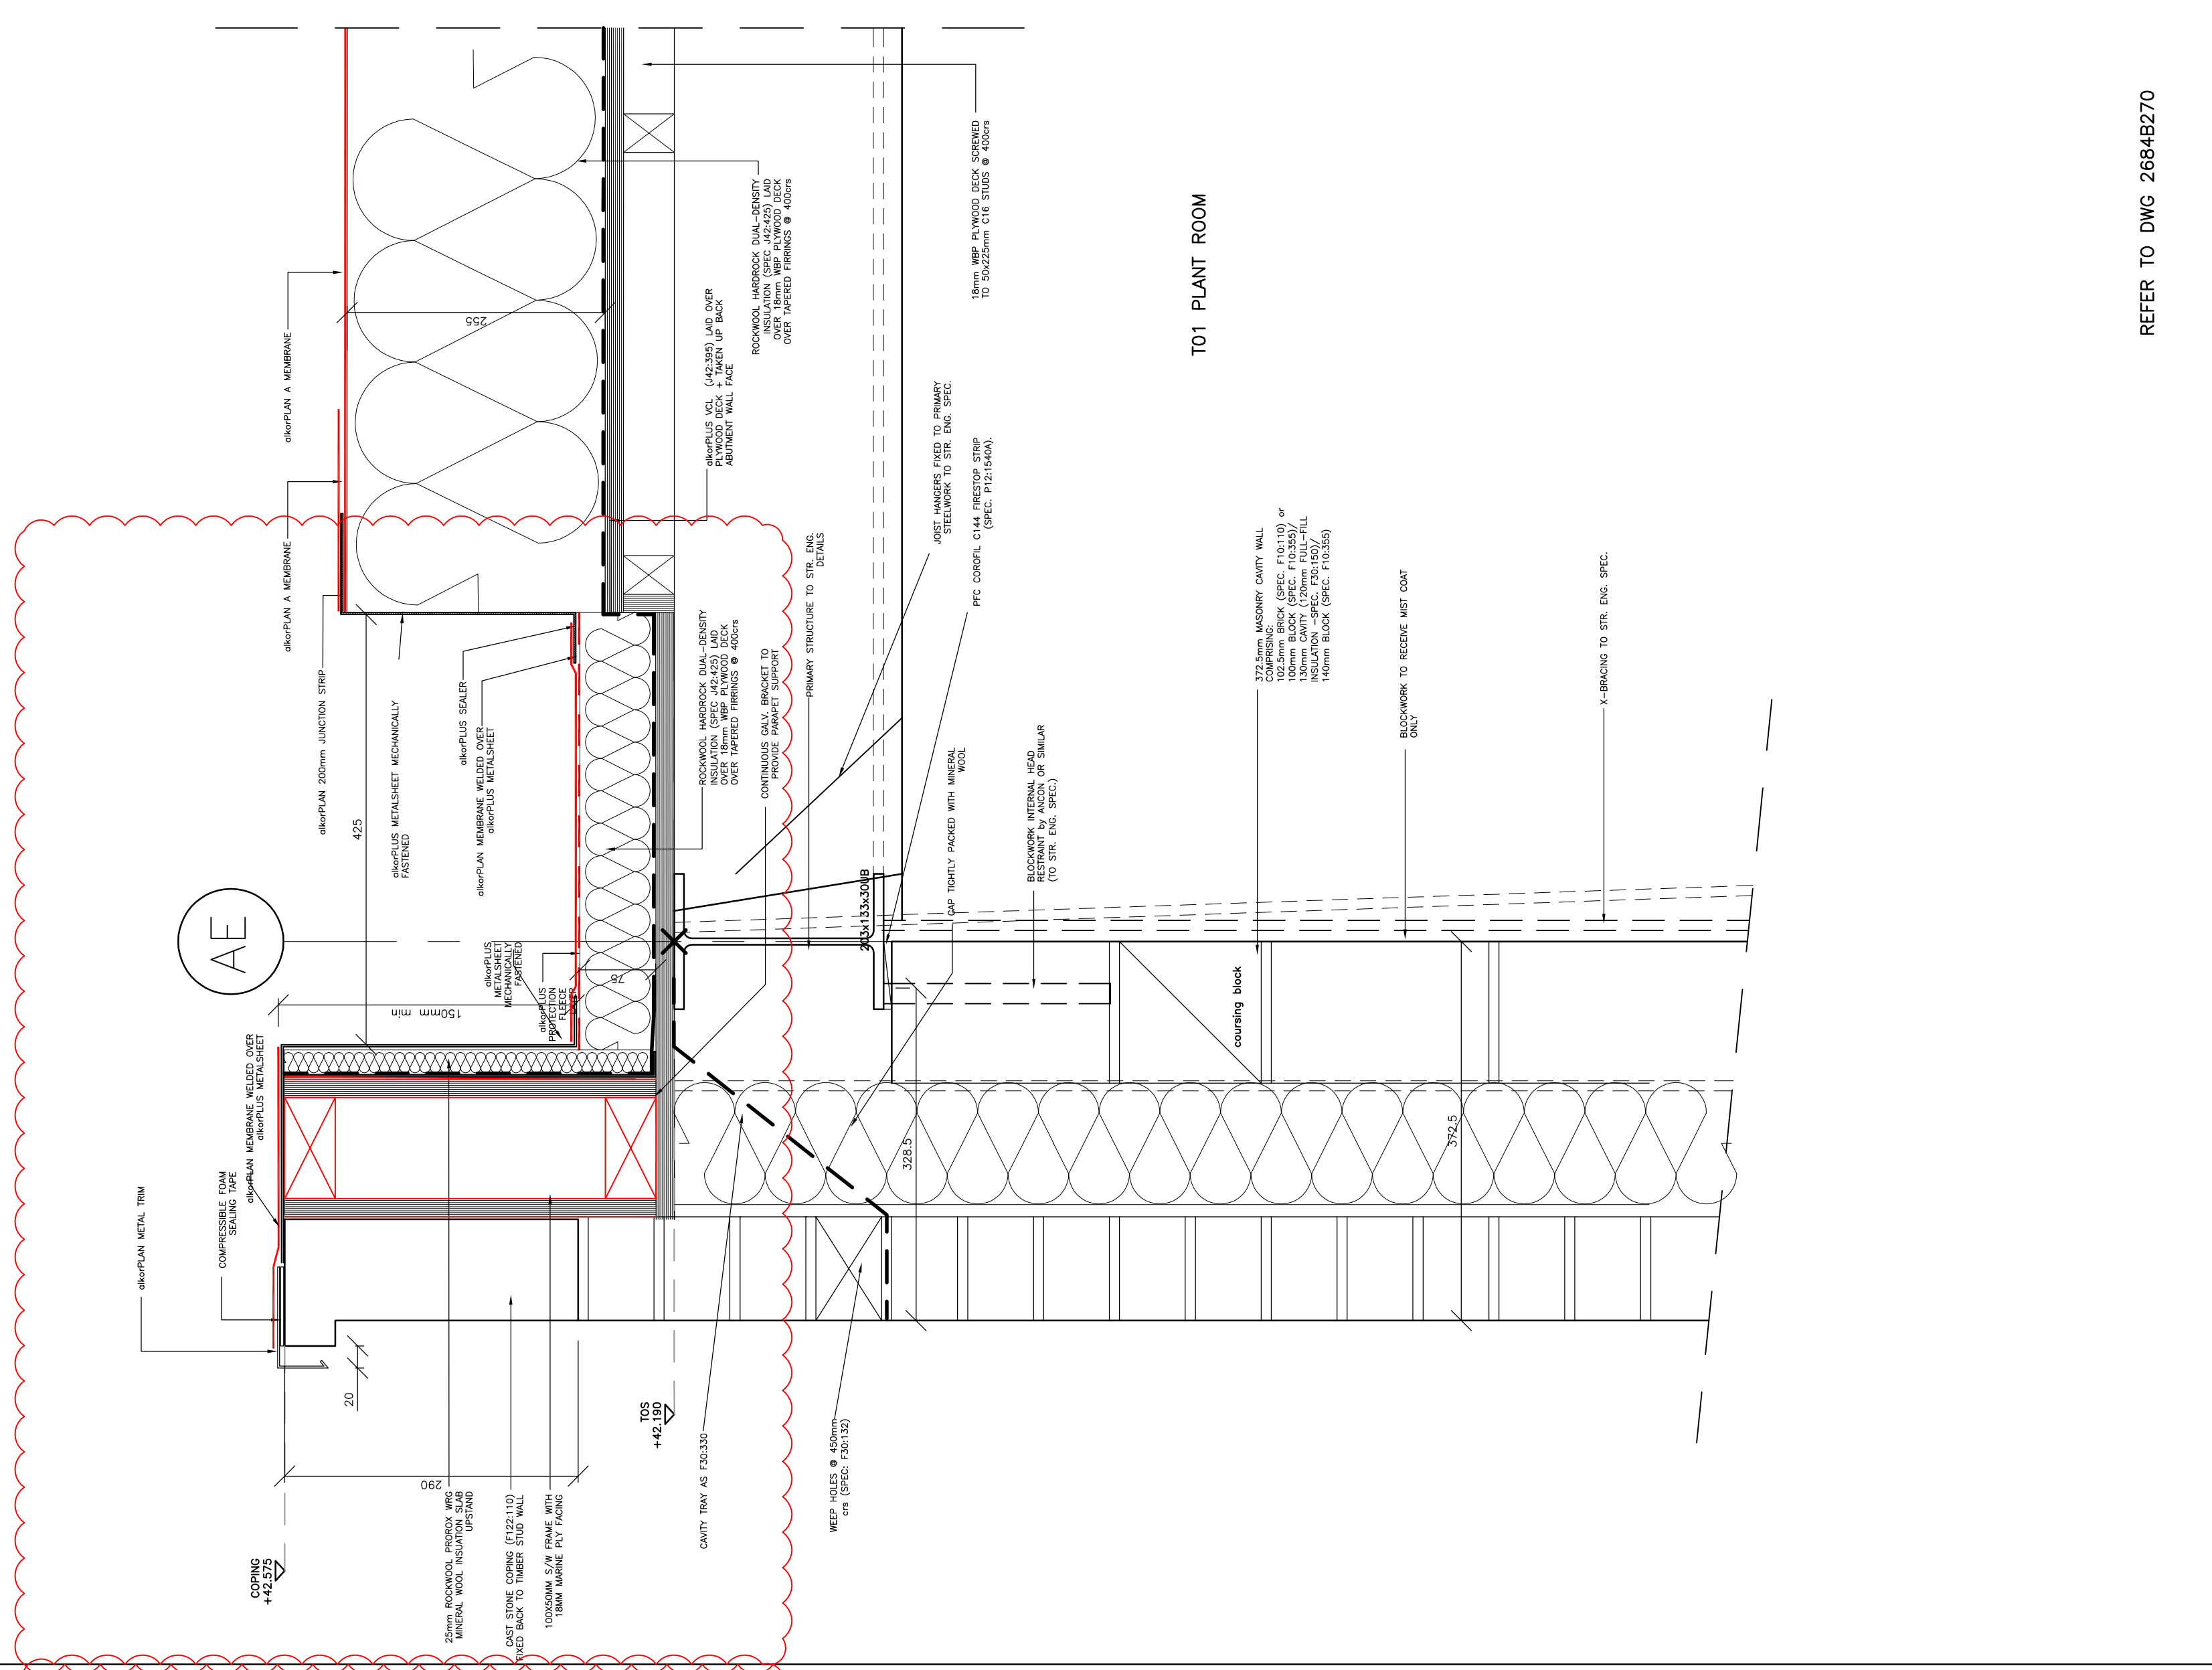

C115.1
ROOF DETAILS: PLANT ROOMWALL/ ROOF JUNCTION

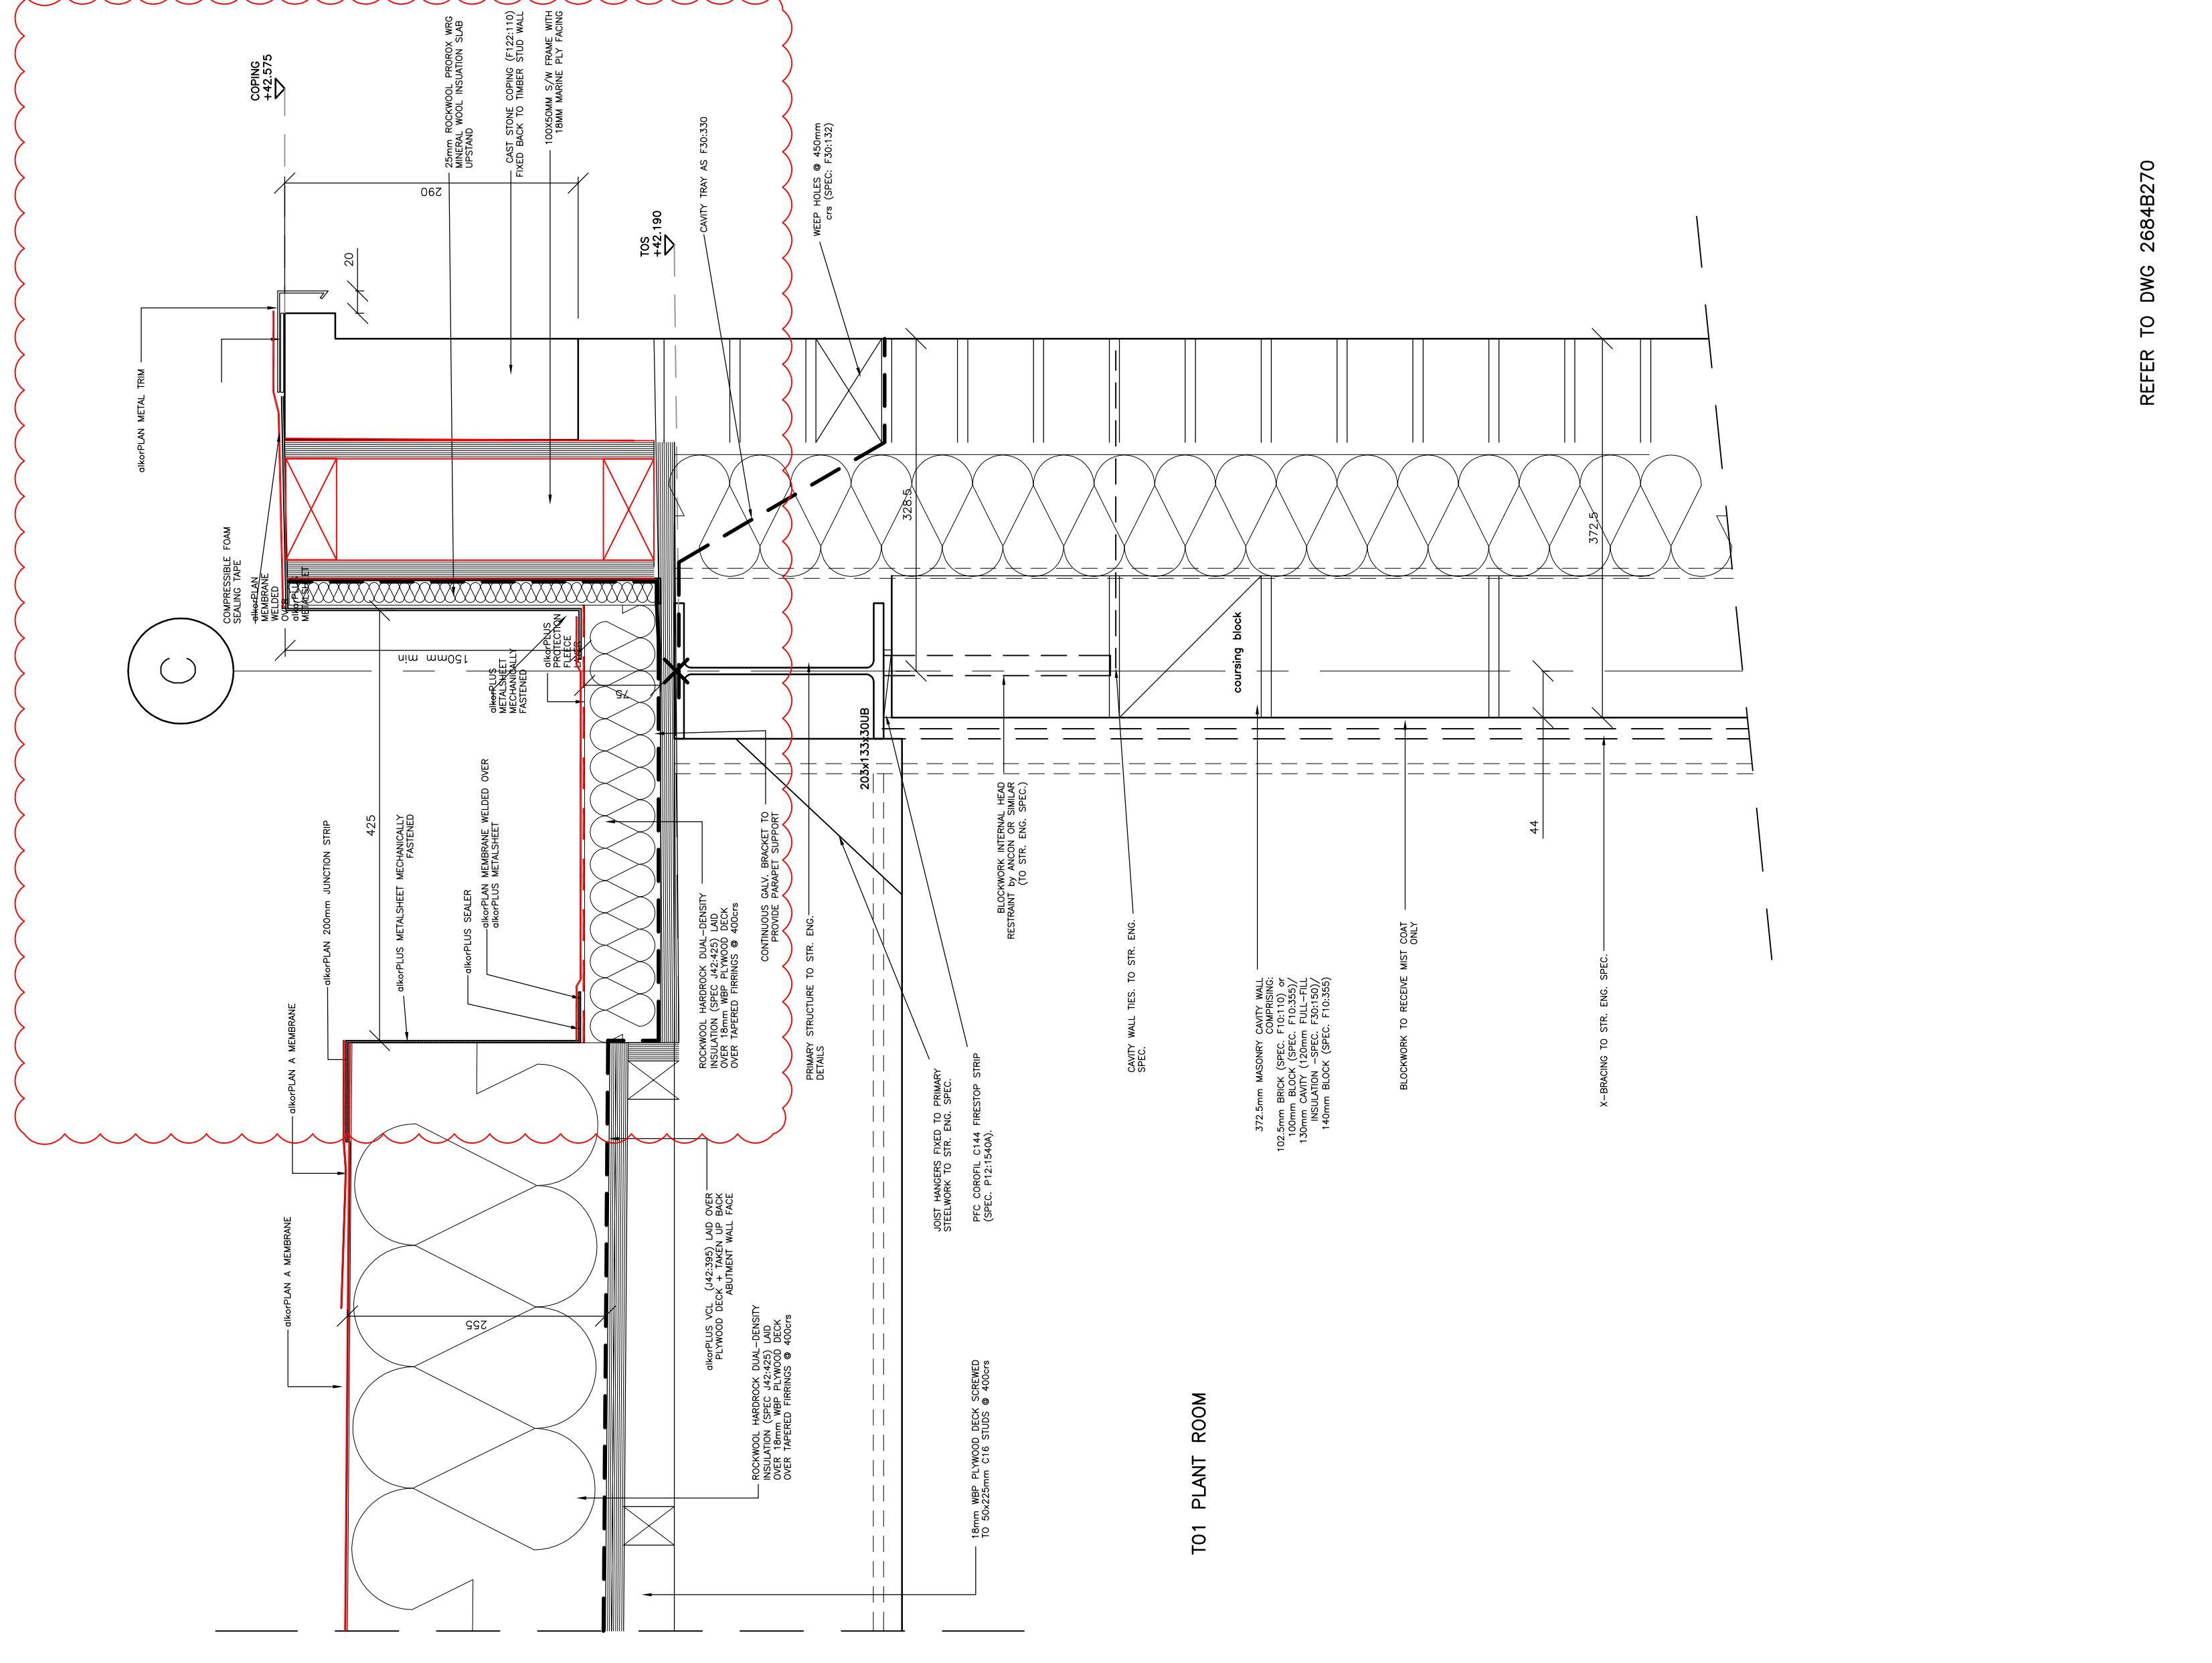

REFER TO DWG 2684B270

REFER TO DWG 2684B270