

C116.1
 ROOF DETAILS: PLANT ROOM
 ROOMWALL / ROOF
 JUNCTION

Revisions	
ISSUED FOR BILLING	A
UPSTAND MEMBRANE DETAIL AMENDED	NJB 02.10.14
WEEP HOLE NOTATION ADDED	B
ISSUED FOR BILLING	NJB 13.10.14
ISSUED FOR TENDER	CD
Date 08.12.14	Checked CD
ISSUED FOR CONSTRUCTION	C
YK 28.04.15	
ISSUED FOR CONSTRUCTION	D
Date 28.04.15	Checked CD
TIMBER STUD FRAMING ADDED TO SUPPORT PARAPET STONE	CD 12.06.15

— PLANNING SCHEME
— CURRENT GA PLANS

Note
 Do not scale from this drawing.
 All dimensions to be checked on site.
 Report any discrepancies to the architect.


2684 C116

THE CAVENDISH SCHOOL
 NEW HALL AND CLASSROOM BLOCK

CONSTRUCTION SECTION DETAILS

Scale 1:50A1 Checked
 Date SEP 14 Drawn NJB

BH & M
BARNESLEY HEWETT & MALINSON
 CHARTERED ARCHITECTS
 1 White Hart Lane, London SW13 0RA
 Telephone: 0181 878 4667 Fax: 0181 878 8007
 e-mail: bh@mhm.co.uk http://www.bhnm.co.uk

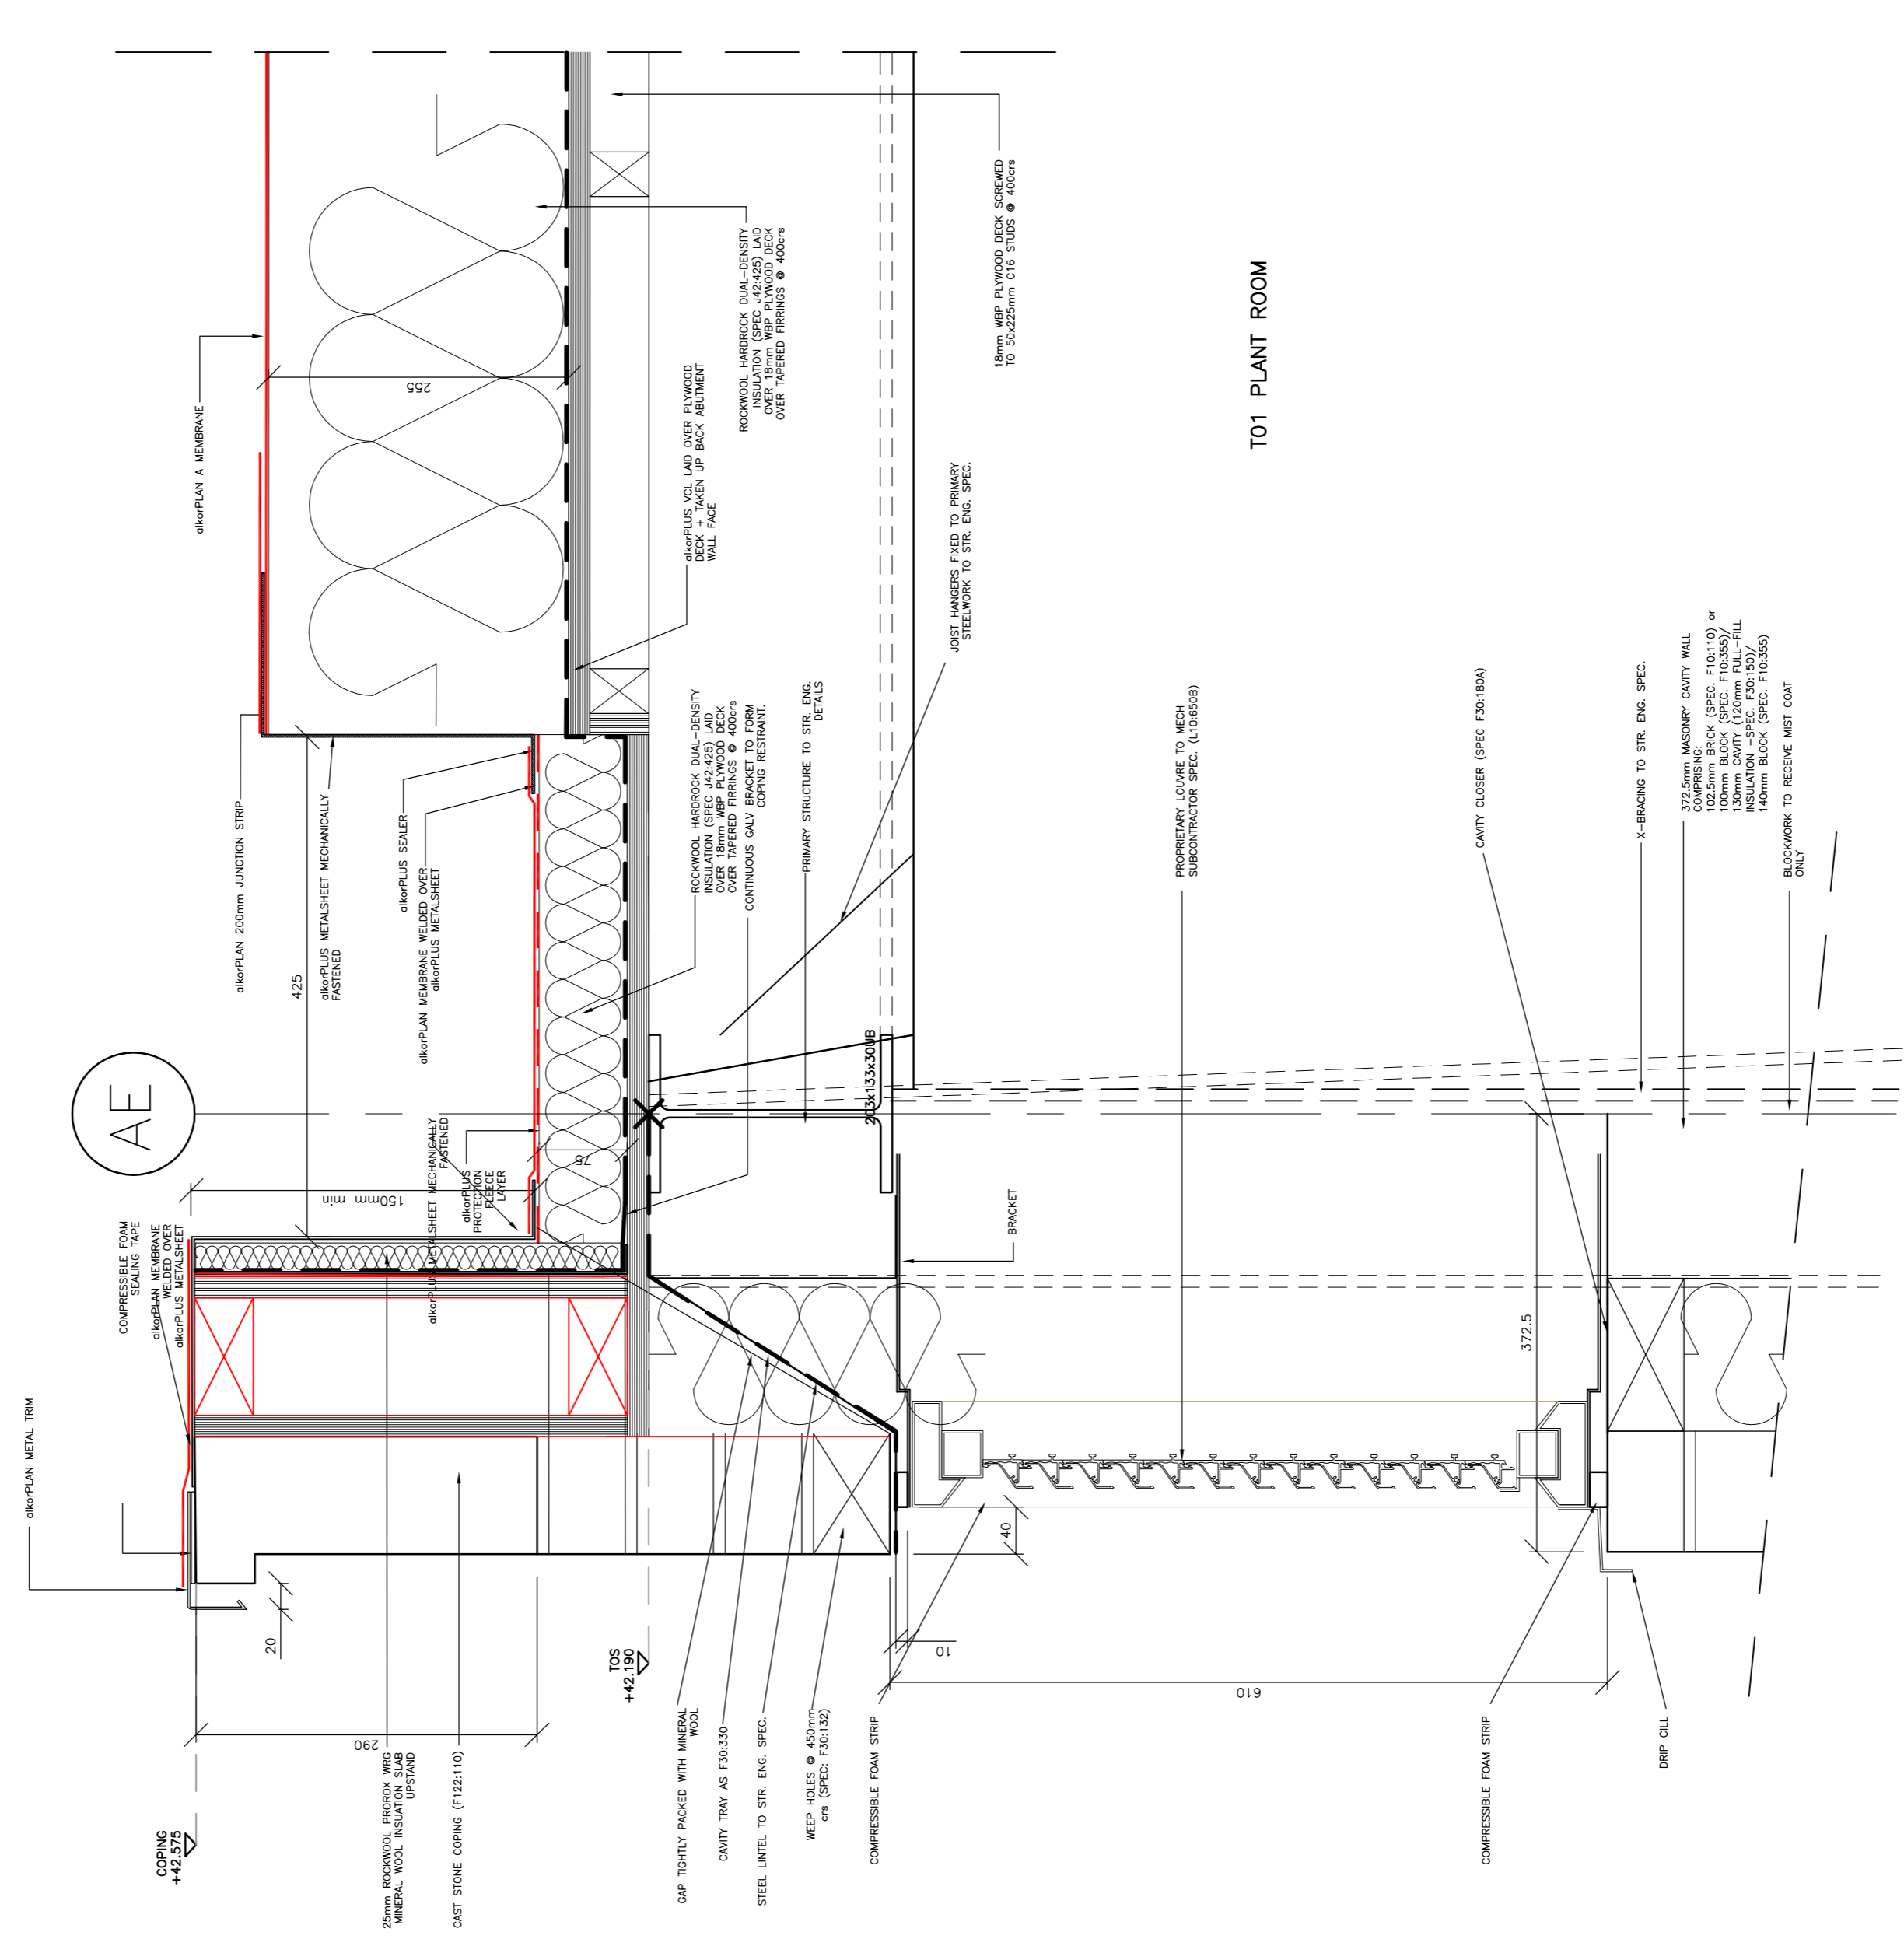

REFER TO DWG 2684B270