


C119.1
2ND FLOOR WALL
JUNCTION DETAIL
CLASSROOM BLOCK
LANDING 'POP-OUT'

FOR CONTINUATION REFER TO
2684C118.1

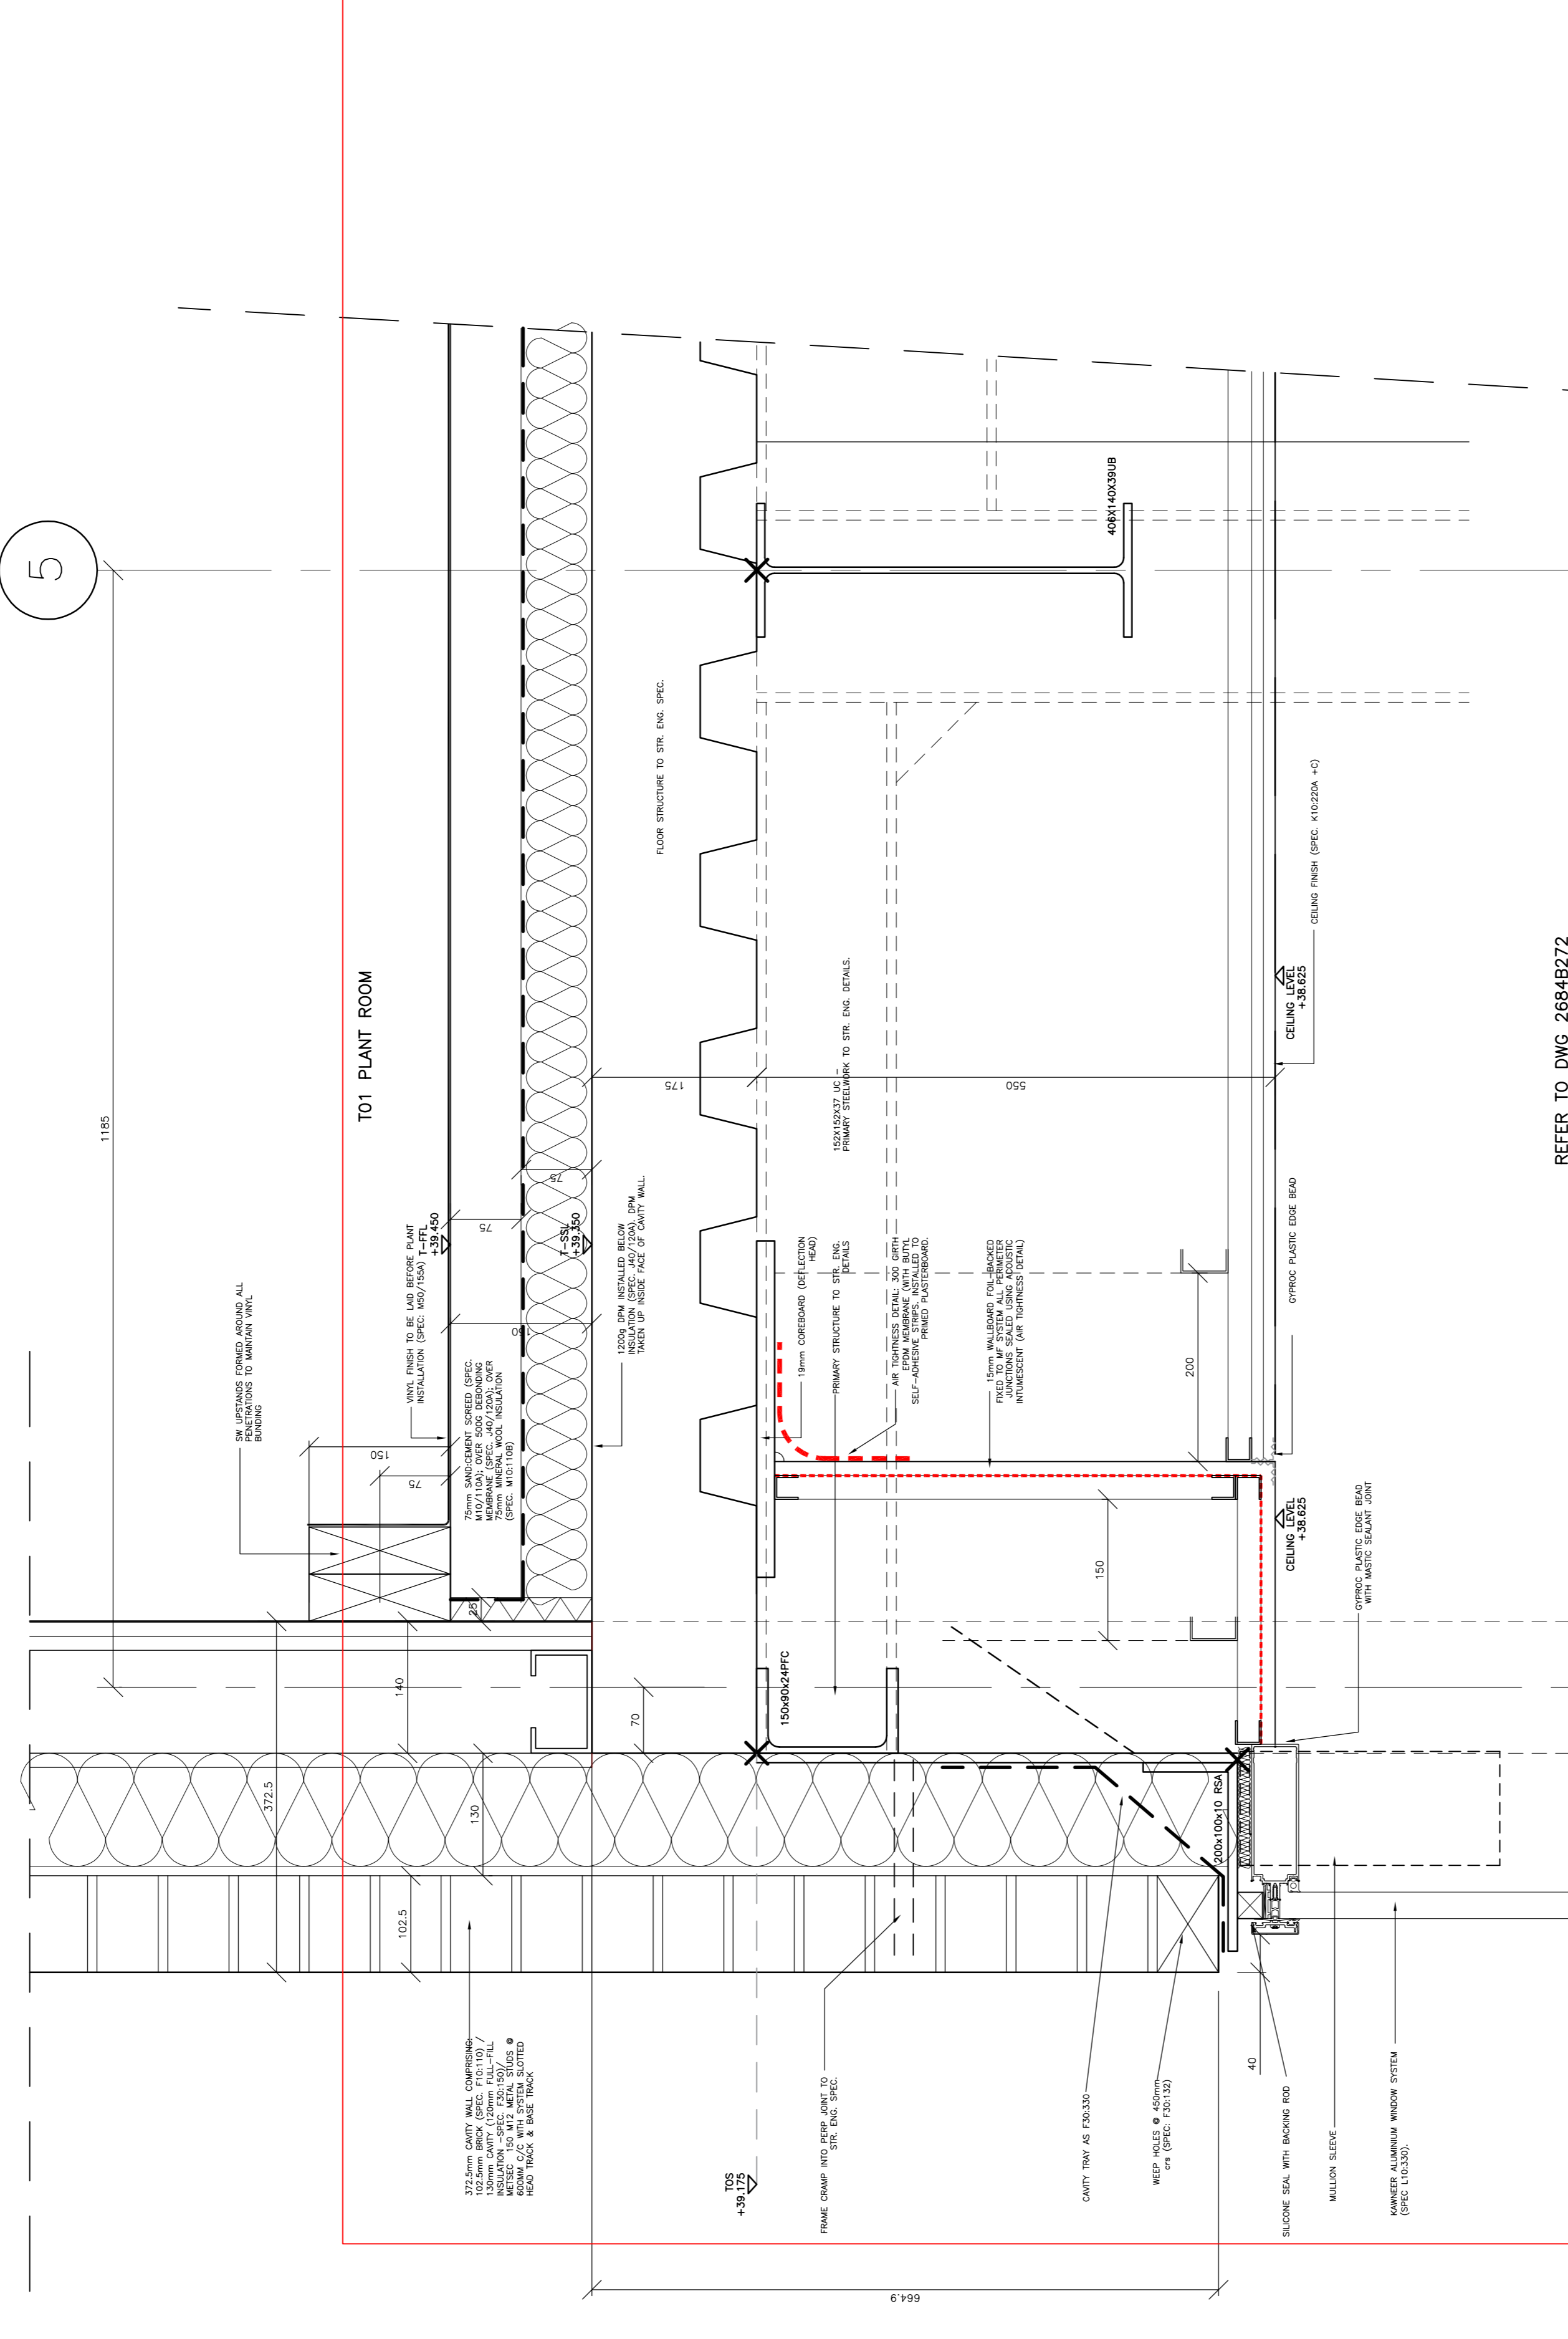

REFER TO DWG 2684B272

FOR CONTINUATION REFER TO
2684C120.1

Revisions

ISSUED FOR BILLING	A	02.10.14
STRUCTURE NOTE ADDED	B	13.10.14
ISSUED FOR TENDER	CD	08.12.14
ISSUED FOR CONSTRUCTION	YK	28.04.15
ISSUED FOR CONSTRUCTION	CD	28.04.15
NETSEC IN LIEU OF BLOCK, GLS STEEL AMENDED; SLAB THICKNESS AMENDED; POP-OUT SUPPORT AMENDED	D	12.06.15

PLANNING SCHEME
CURRENT GA PLANS

Note
Do not scale from this drawing.
All dimensions to be checked on site.
Report any discrepancies to the Architect.

2684 C119 D

THE CAVENDISH SCHOOL
NEW HALL AND CLASSROOM BLOCK

CONSTRUCTION SECTION DETAILS

Scale	1:5@A1	Checked
Date	SEP 14	Drawn
		NJB

BH & M
BARNESLEY HEWETT & MALLINSON
CHARTERED ARCHITECTS
1 White Hart Lane, London SW13 0BA
Telephone: 0181 878 4667 Fax: 0181 878 8907
e-mail: mail@bhnm.co.uk http://www.bhnm.co.uk