


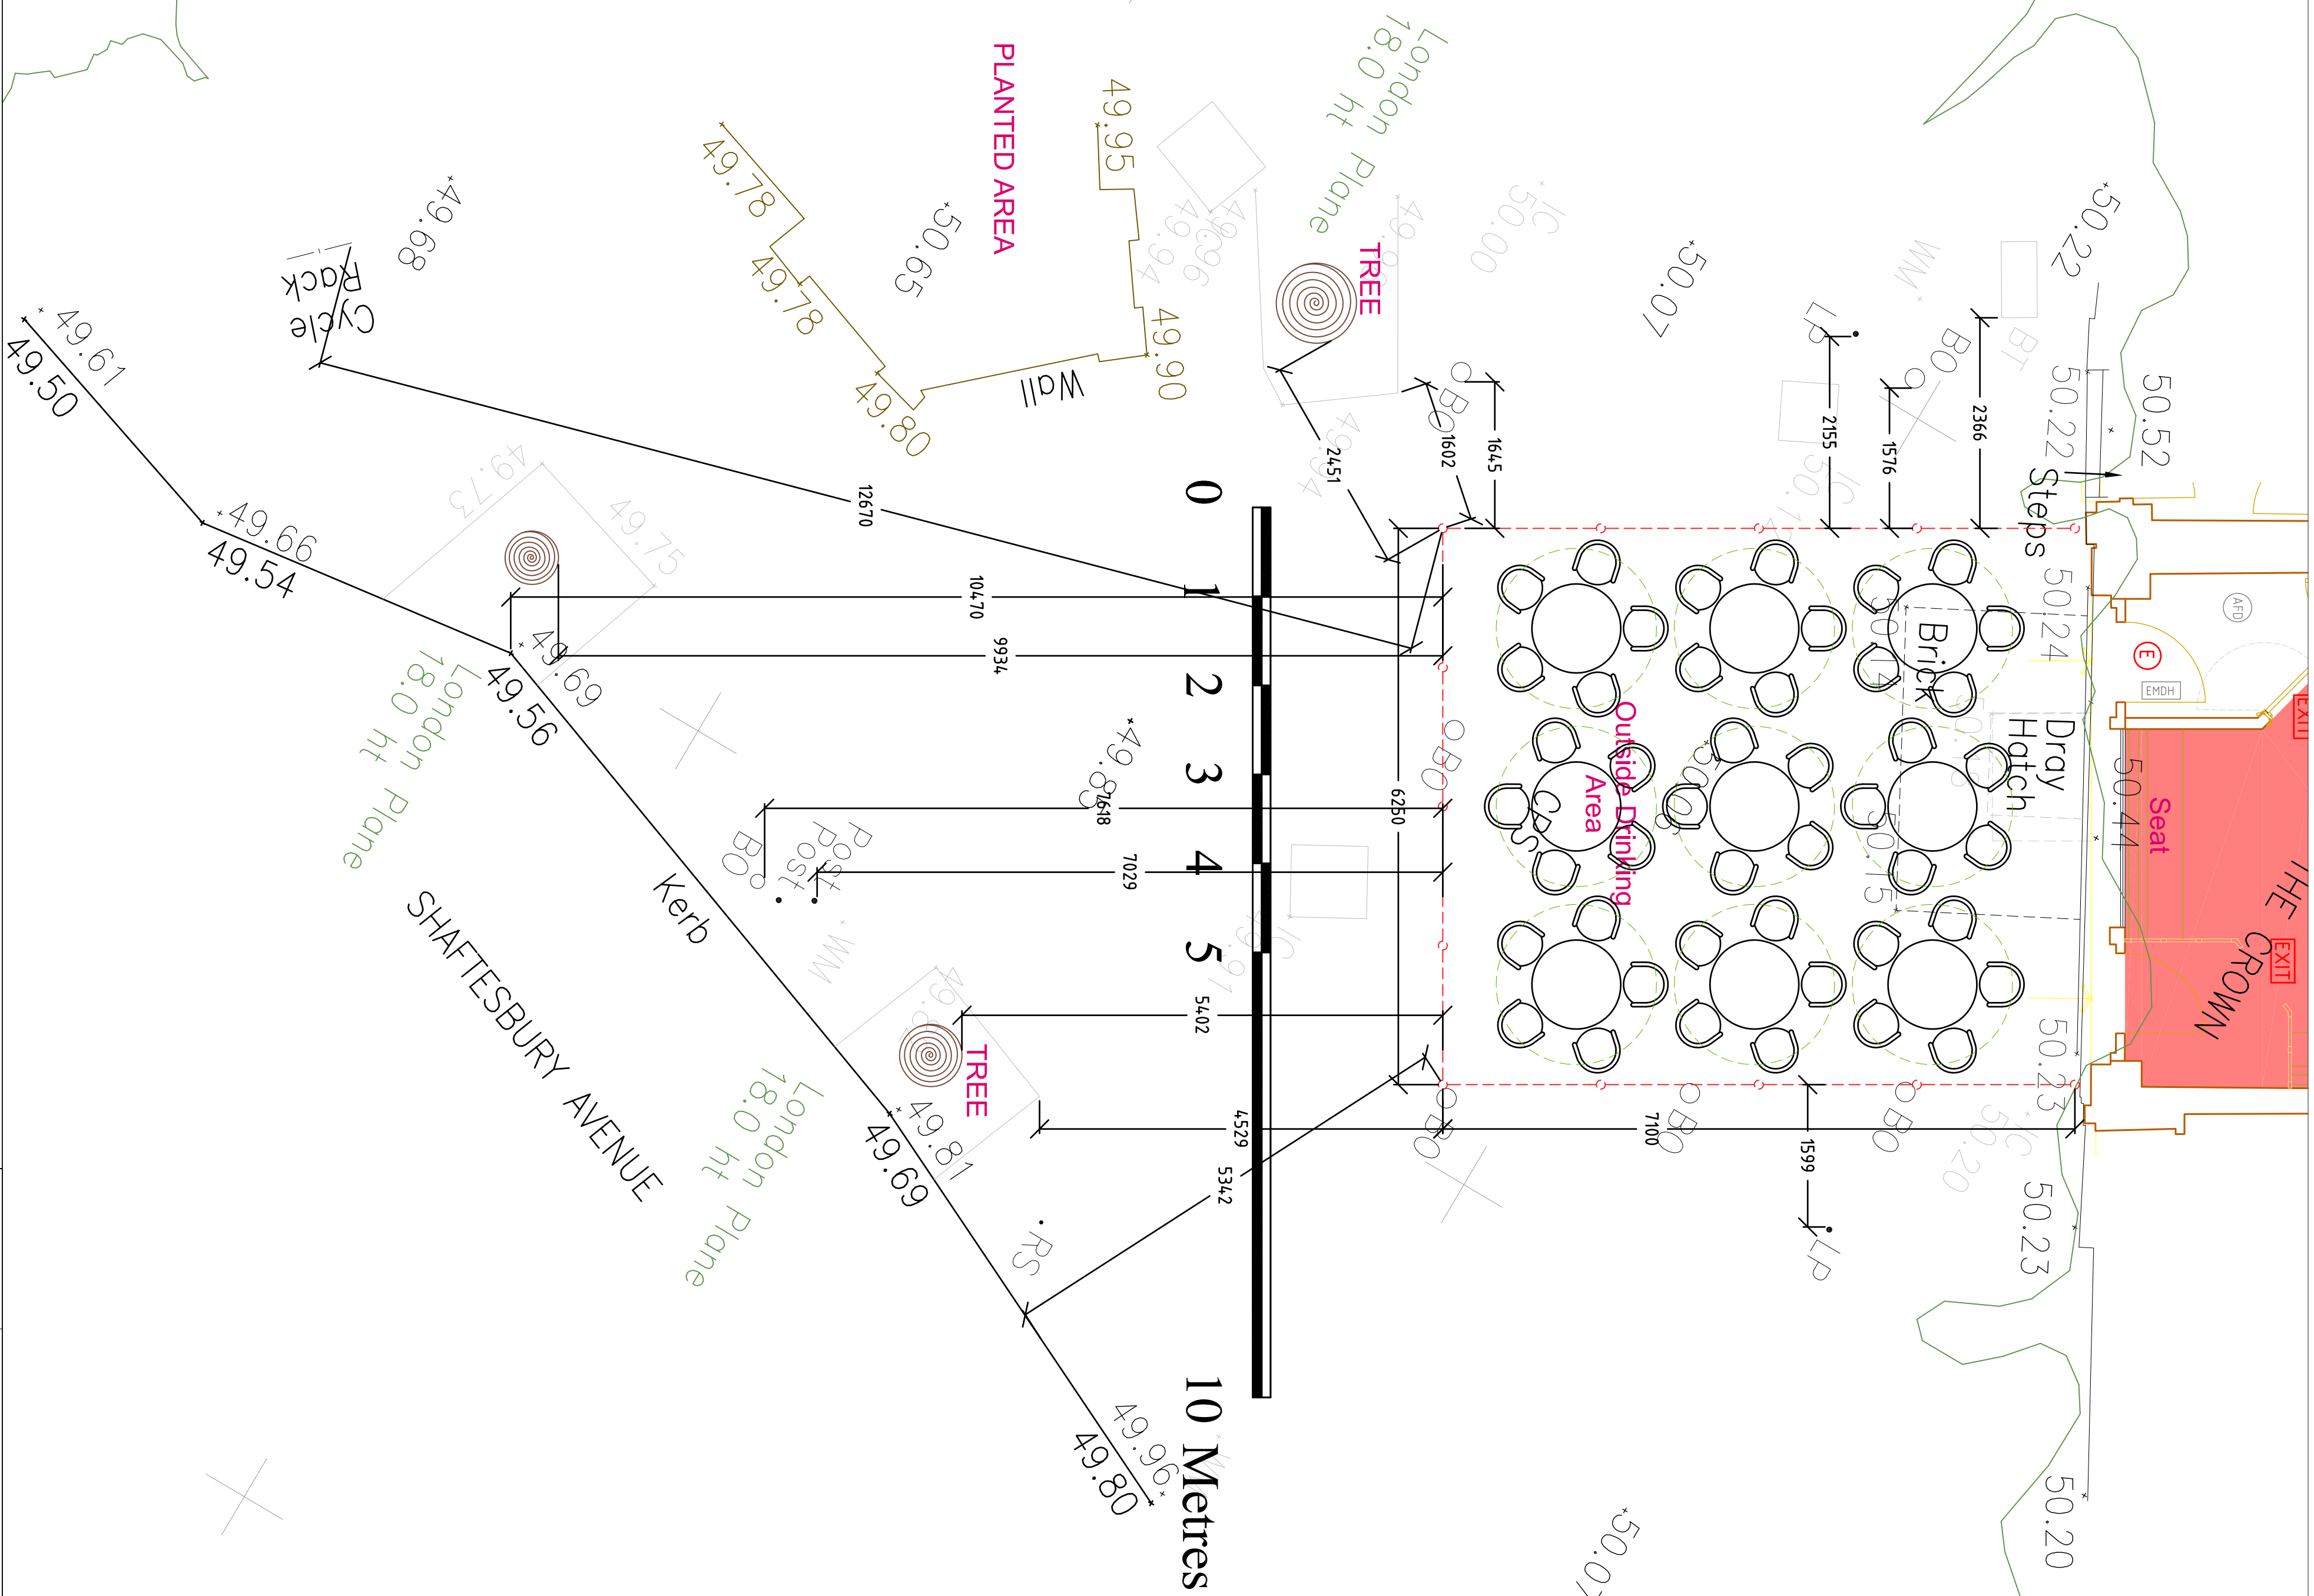

- OUTDOOR SEATING 1:50
- LEGEND
- 9no. ROUND TABLES
 - 45no. CHAIRS
 - 9no. PARASOLS 1800mm Diam.
 - SIDES, A+B+C SCREENED OFF 'CAFE STYLE'
 - CANVAS INFILL PANELS HUNG BETWEEN CHROME POSTS. 12no. IN TOTAL
 - IC INSPECTION CHAMBER IN GROUND
 - BO BOLLARD
 - PO POST
 - LP LAMP POST
 - BT BRITISH TELECOM
 - WM WATER METER
 - RS ROAD SIGN

[illegible]