

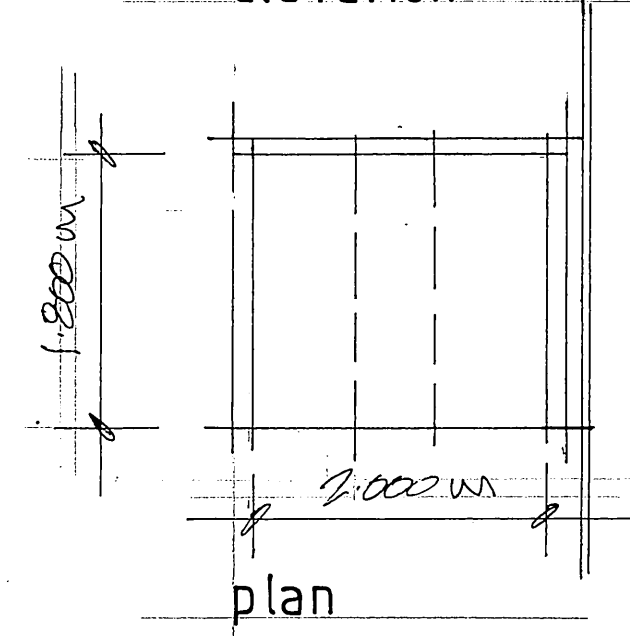
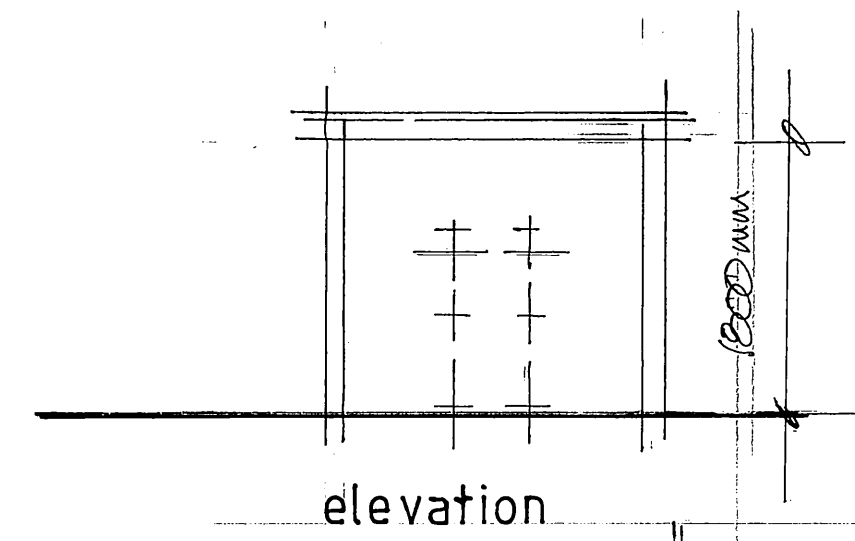
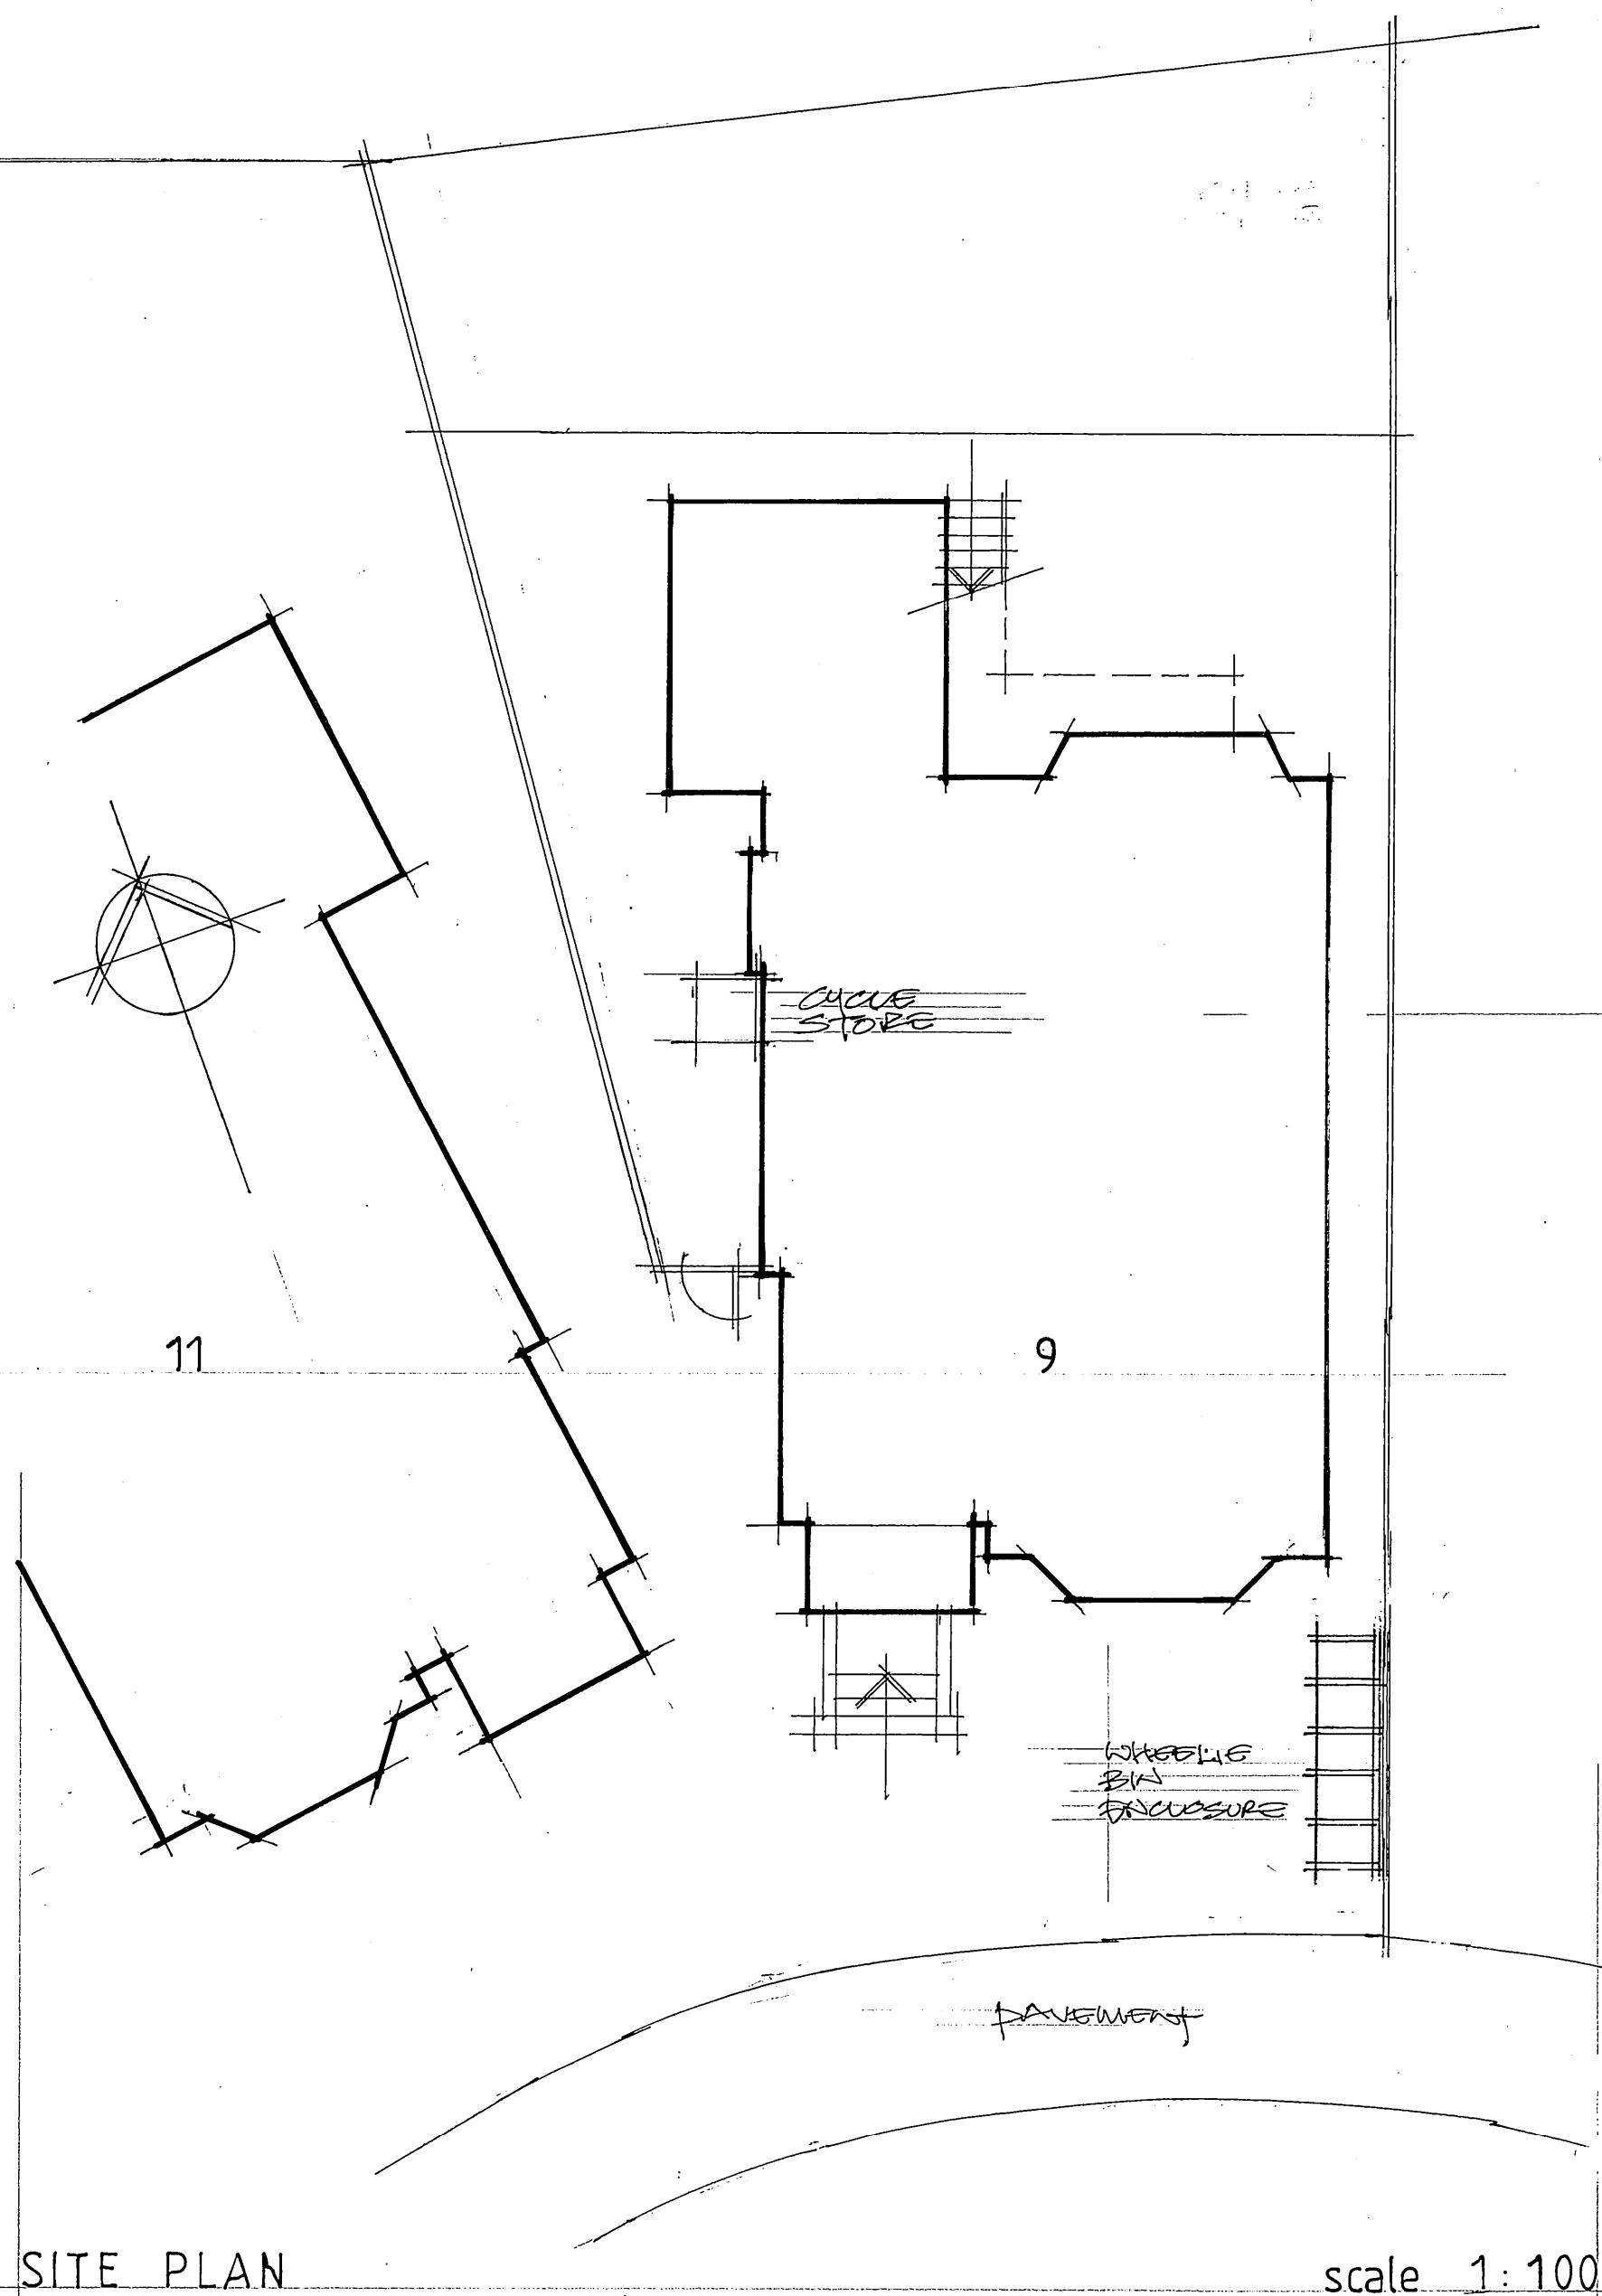


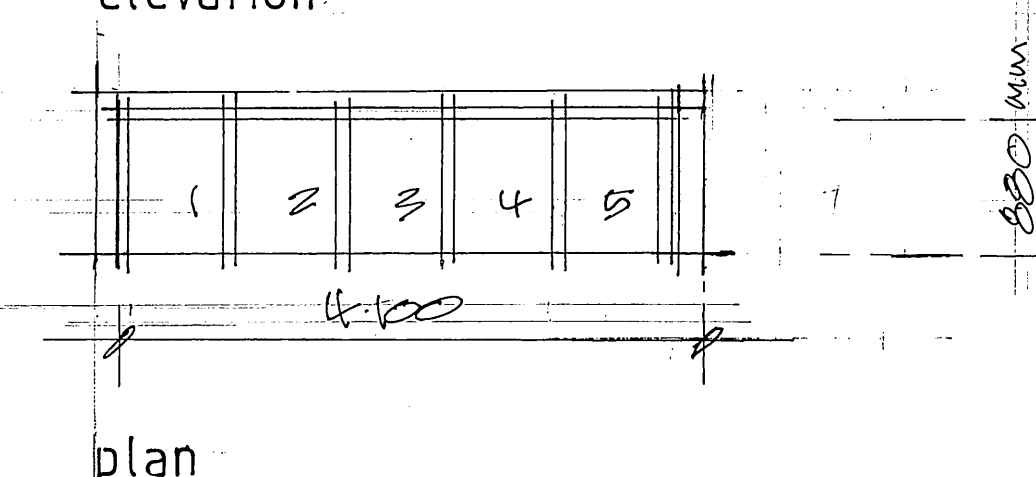

CYCLE STORE FOR TWO BIKES

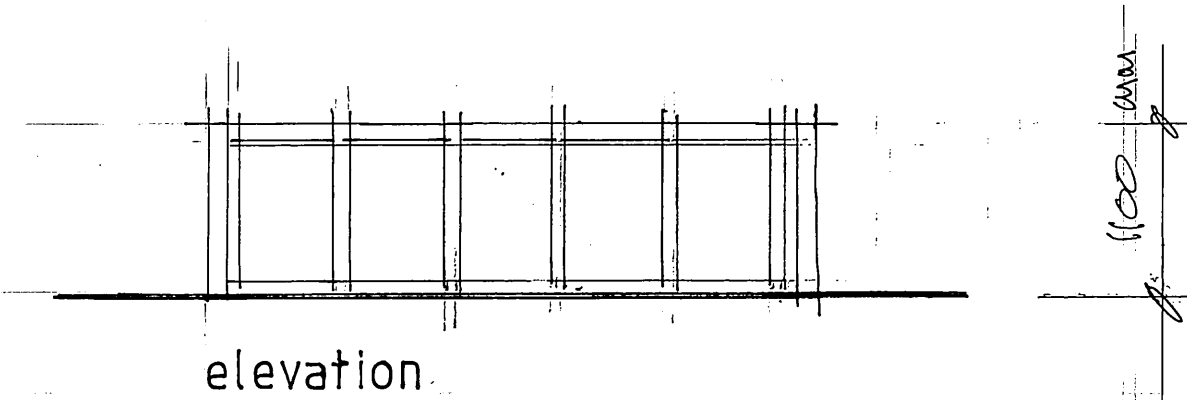

ENCLOSURE FOR 5 WHEELIE BINS

DETAILS scale 1:50

MATERIALS

BIN STORES TO BE CONSTRUCTED WITH BRICK WALLS, TIMBER DOORS & FELT ROOF.

CYCLE STORE TO HAVE STANDARD METAL CYCLE RACKS IN TIMBER ENCLOSURE WITH ACRYLIC ROOF.

CYCLE STORE MOVED	07/15 A	
BIN STORE REDUCED		
DESCRIPTION	DATE	REV

DAVID F. EWINS RIBA
ARCHITECT

31 BOSTON GARDENS
BRENTFORD
MIDDLESEX TW8 9LS
OFFICE: 020 8560 7934
MOBILE: 07814 727674

CLIENT

JOB
9 KINGS CROFT ROAD
LONDON NW2

DRAWING TITLE
CYCLE and BIN STORES

DATE	JULY 2013	DRAWN	DE
SCALE	1:50 / 1:100 @ A2 SIZE		

JOB No	DRAWING No	REVISION
1142	05	A