


THIS DRAWING IS UNDER COPYRIGHT AND NO PORTION SHOULD BE USED WITHOUT PRIOR CONSENT. USE FIGURED DIMENSIONS ONLY. ALL FIGURED DIMENSIONS SHOWN ARE TAKEN FROM FINISHED SURFACES. ALL DIMENSIONS AND LEVELS MUST BE CHECKED ON SITE AND ANY INCONSISTENCIES REPORTED IMMEDIATELY TO BS PRIOR TO PUTTING WORKS IN HAND.

REVISIONS:

CODE:	DATE:	DESCRIPTION:

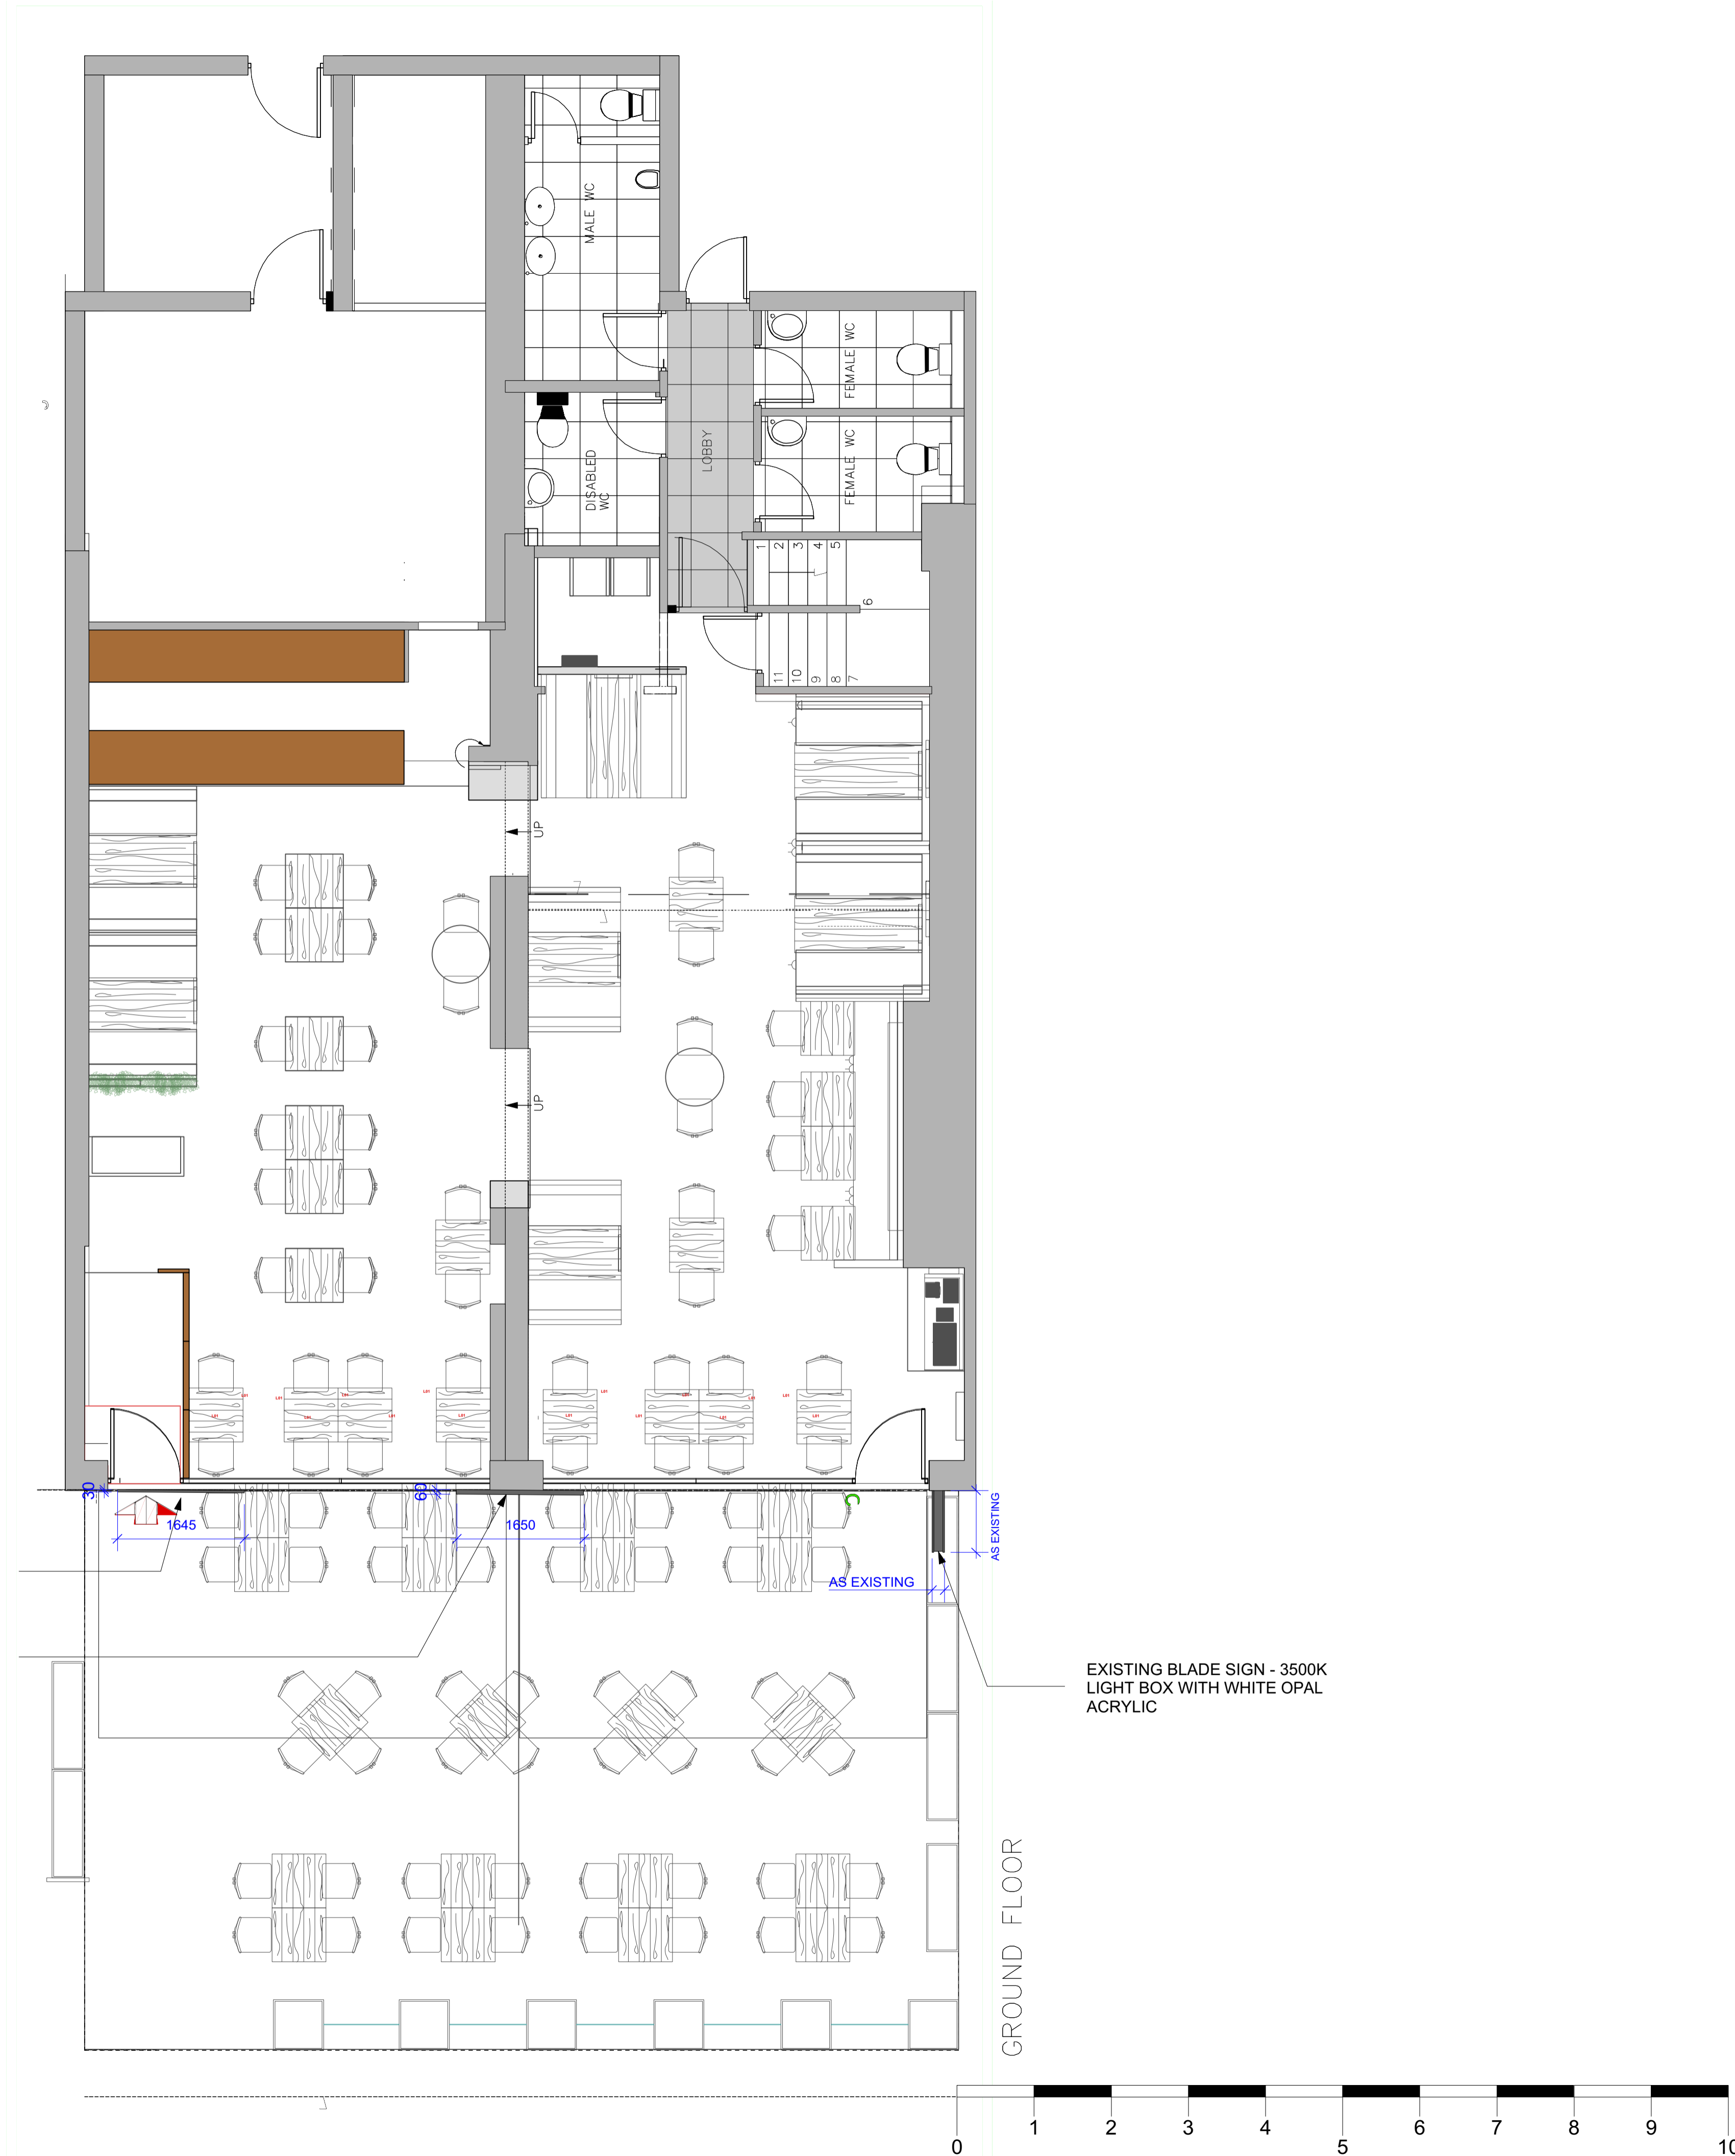

OFFSET LETTER SIGNAGE IN SUNSHINE YELLOW

INTERNALLY ILLUMINATED SIGN IN RAL-1037 SUNSHINE YELLOW

EXISTING BLADE SIGN - 3500K LIGHT BOX WITH WHITE OPAL ACRYLIC

GROUND FLOOR

100 GENERAL ARRANGEMENT PLAN
Scale: 1:50 @ A1

B3 DESIGN JERS		B3 Designers Ltd Unit 3, 51 Derbyshire Street, London, E2 6HQ Tel: +44 (0)20 7729 8111 Fax: +44 (0)20 7729 8124	
PROJECT NO:	CLIENT/PROJECT:	940 GIRAFFE BELSIZE PARK	
DATE:	DRAWN:	CHECKED:	SCALE:
09.07.2015	SH	MB	1:50 @ A1 1:100 @ A3
TITLE:			
SIGNAGE GENERAL ARRANGEMENT PLAN			
DWG. NO:		REV:	
940-001-GAP		A	