




SECTION N Scale 1:1

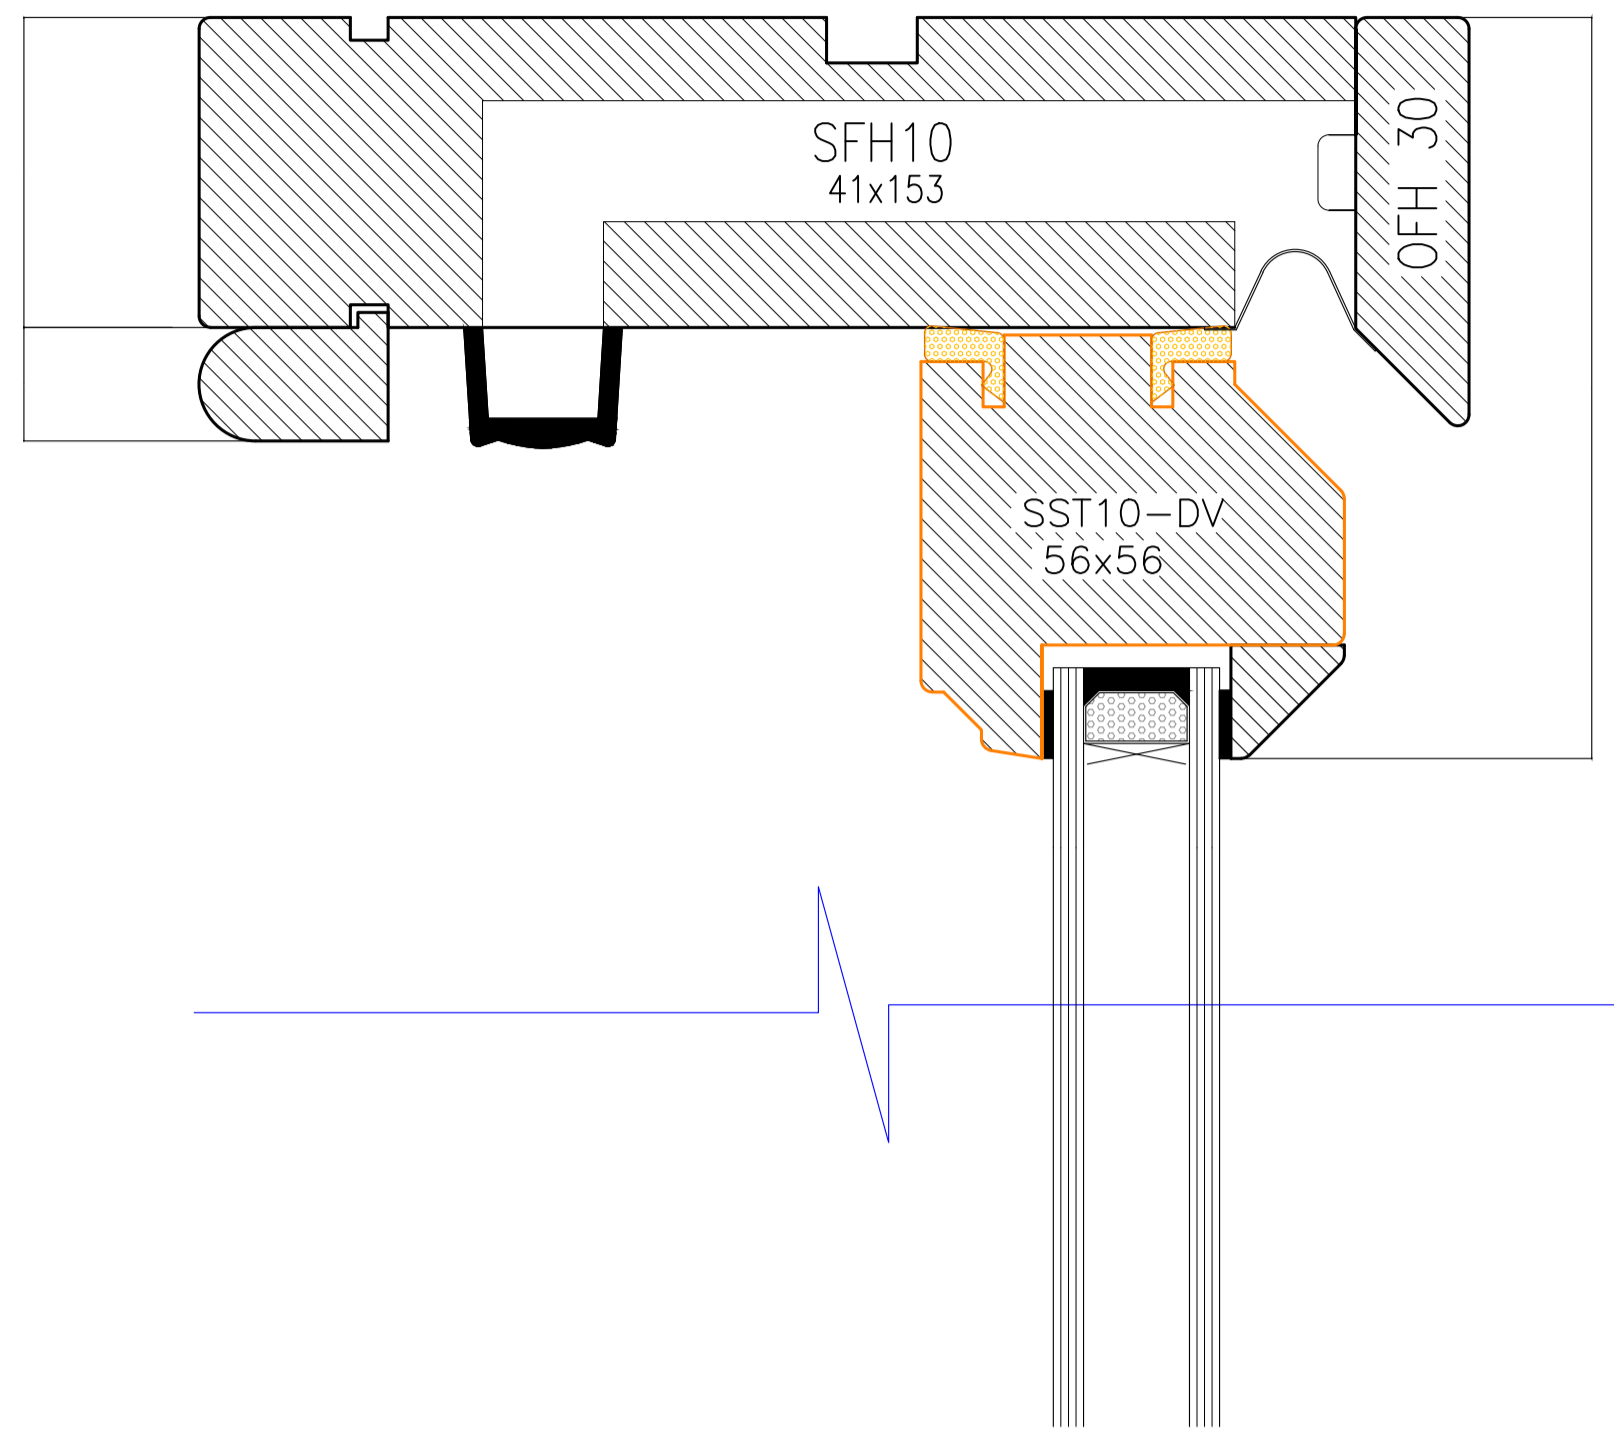


SECTION O Scale 1:1

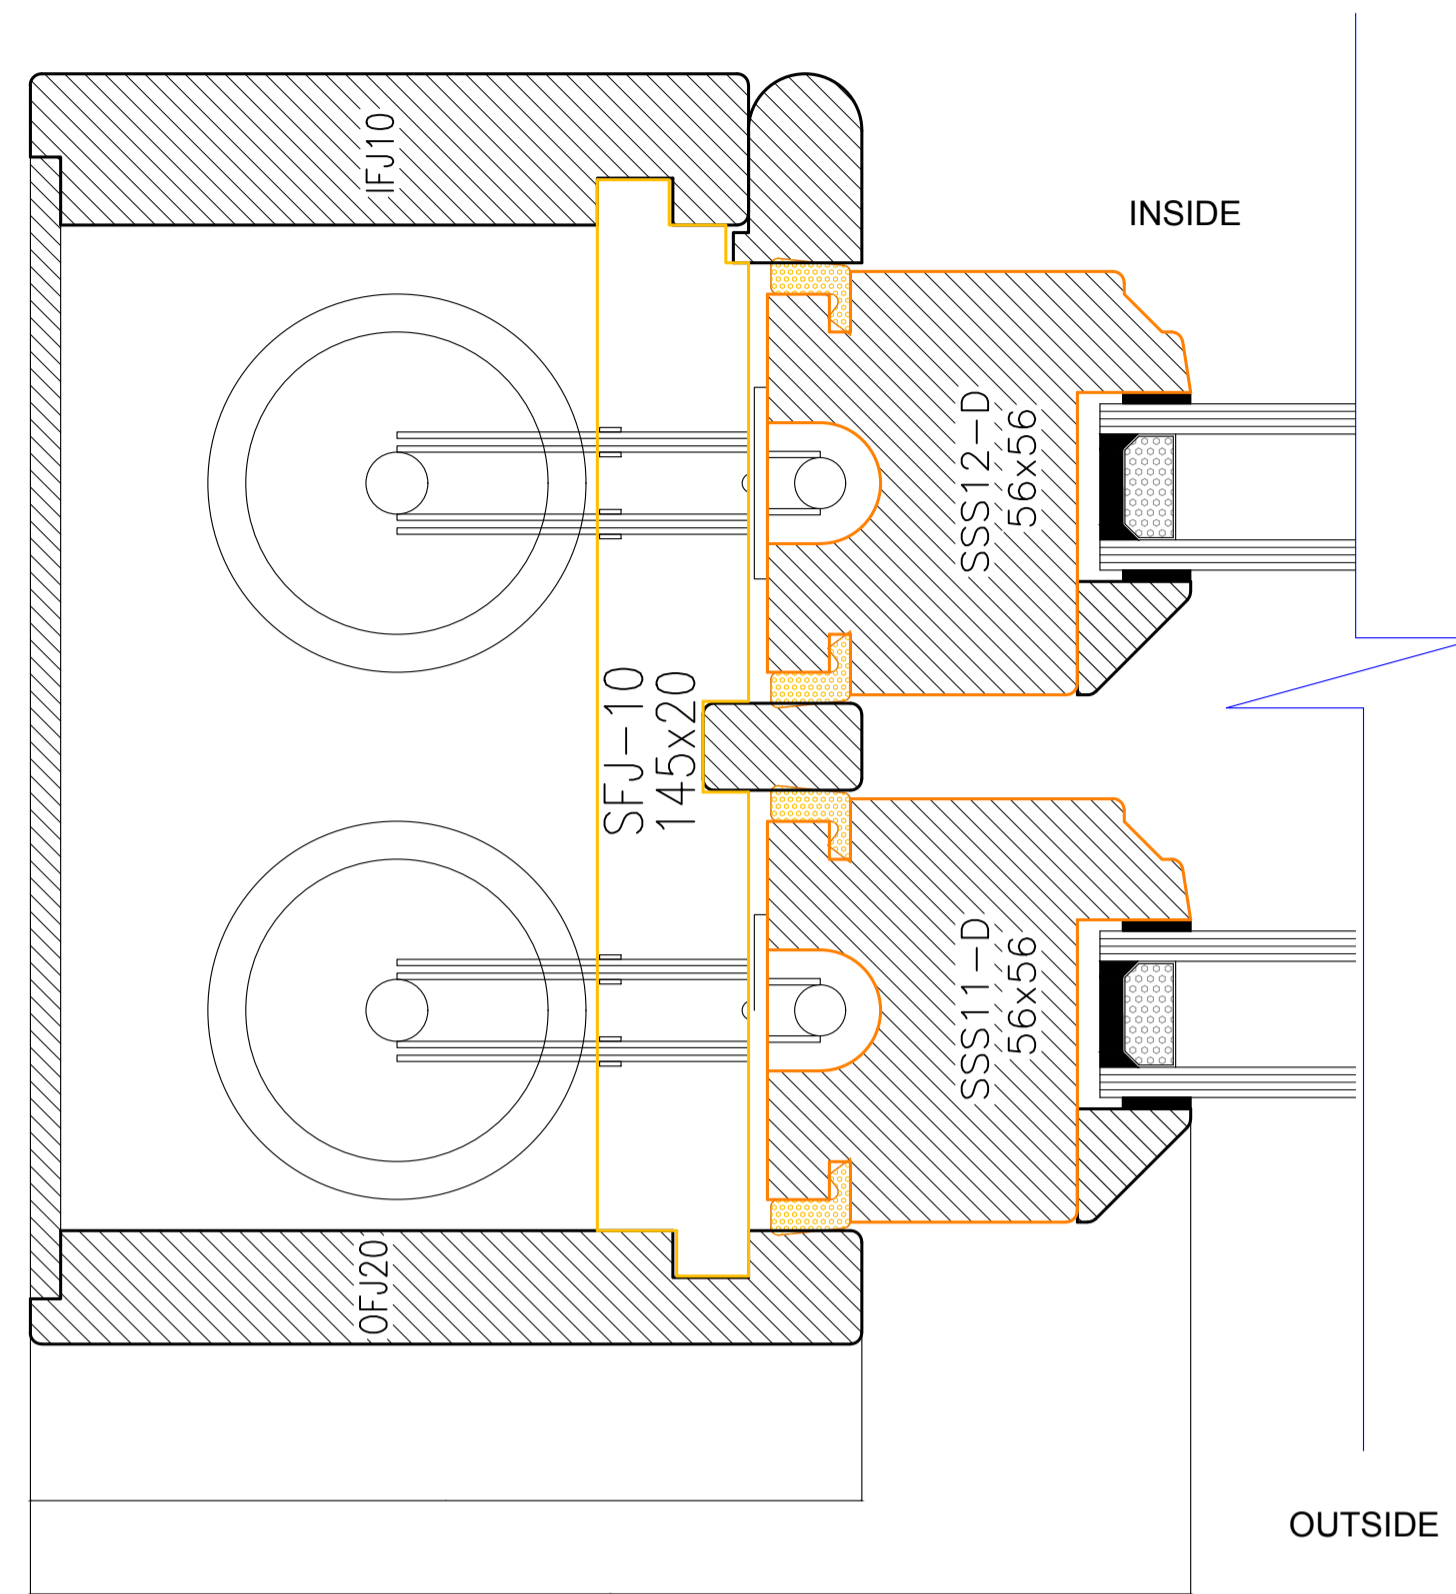

SECTION P Scale 1:1

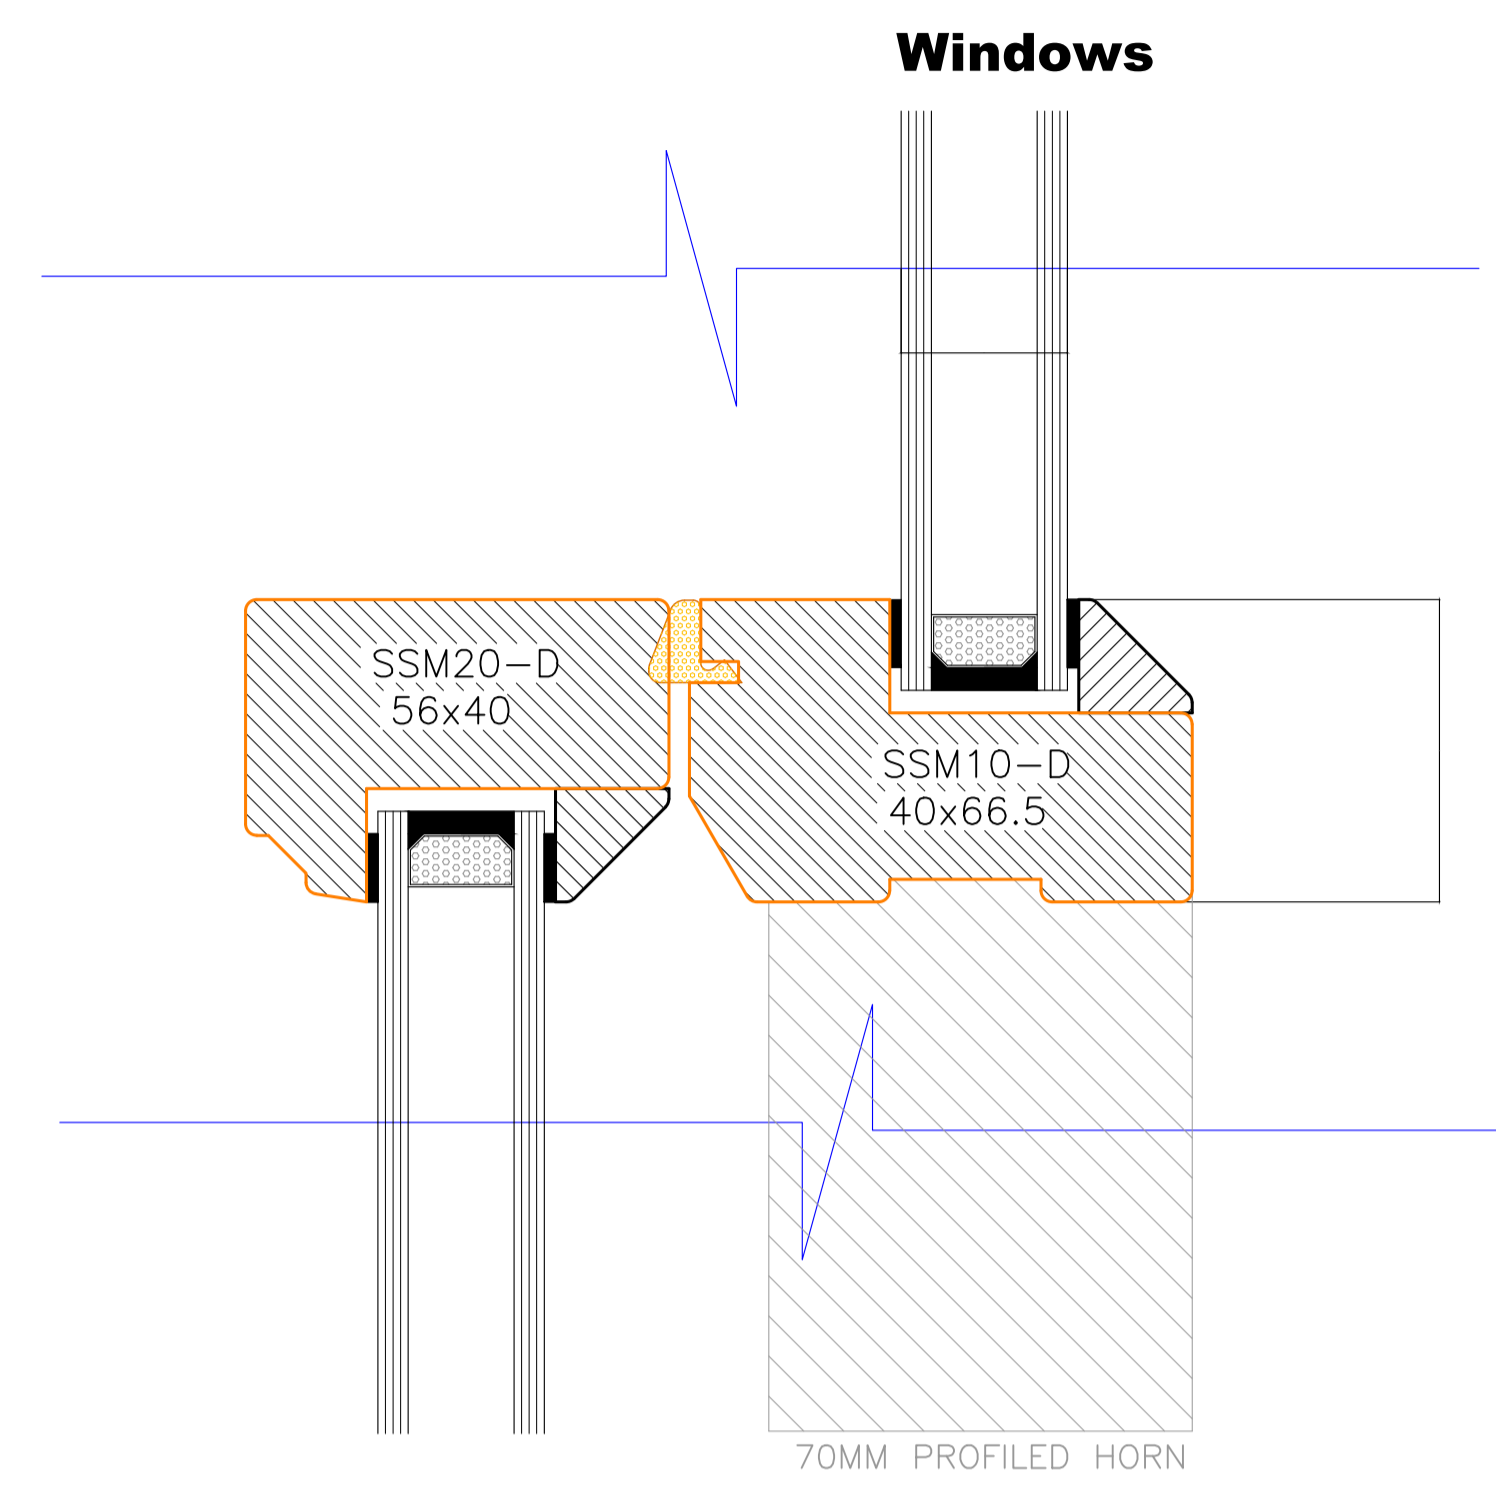

SECTION R Scale 1:1

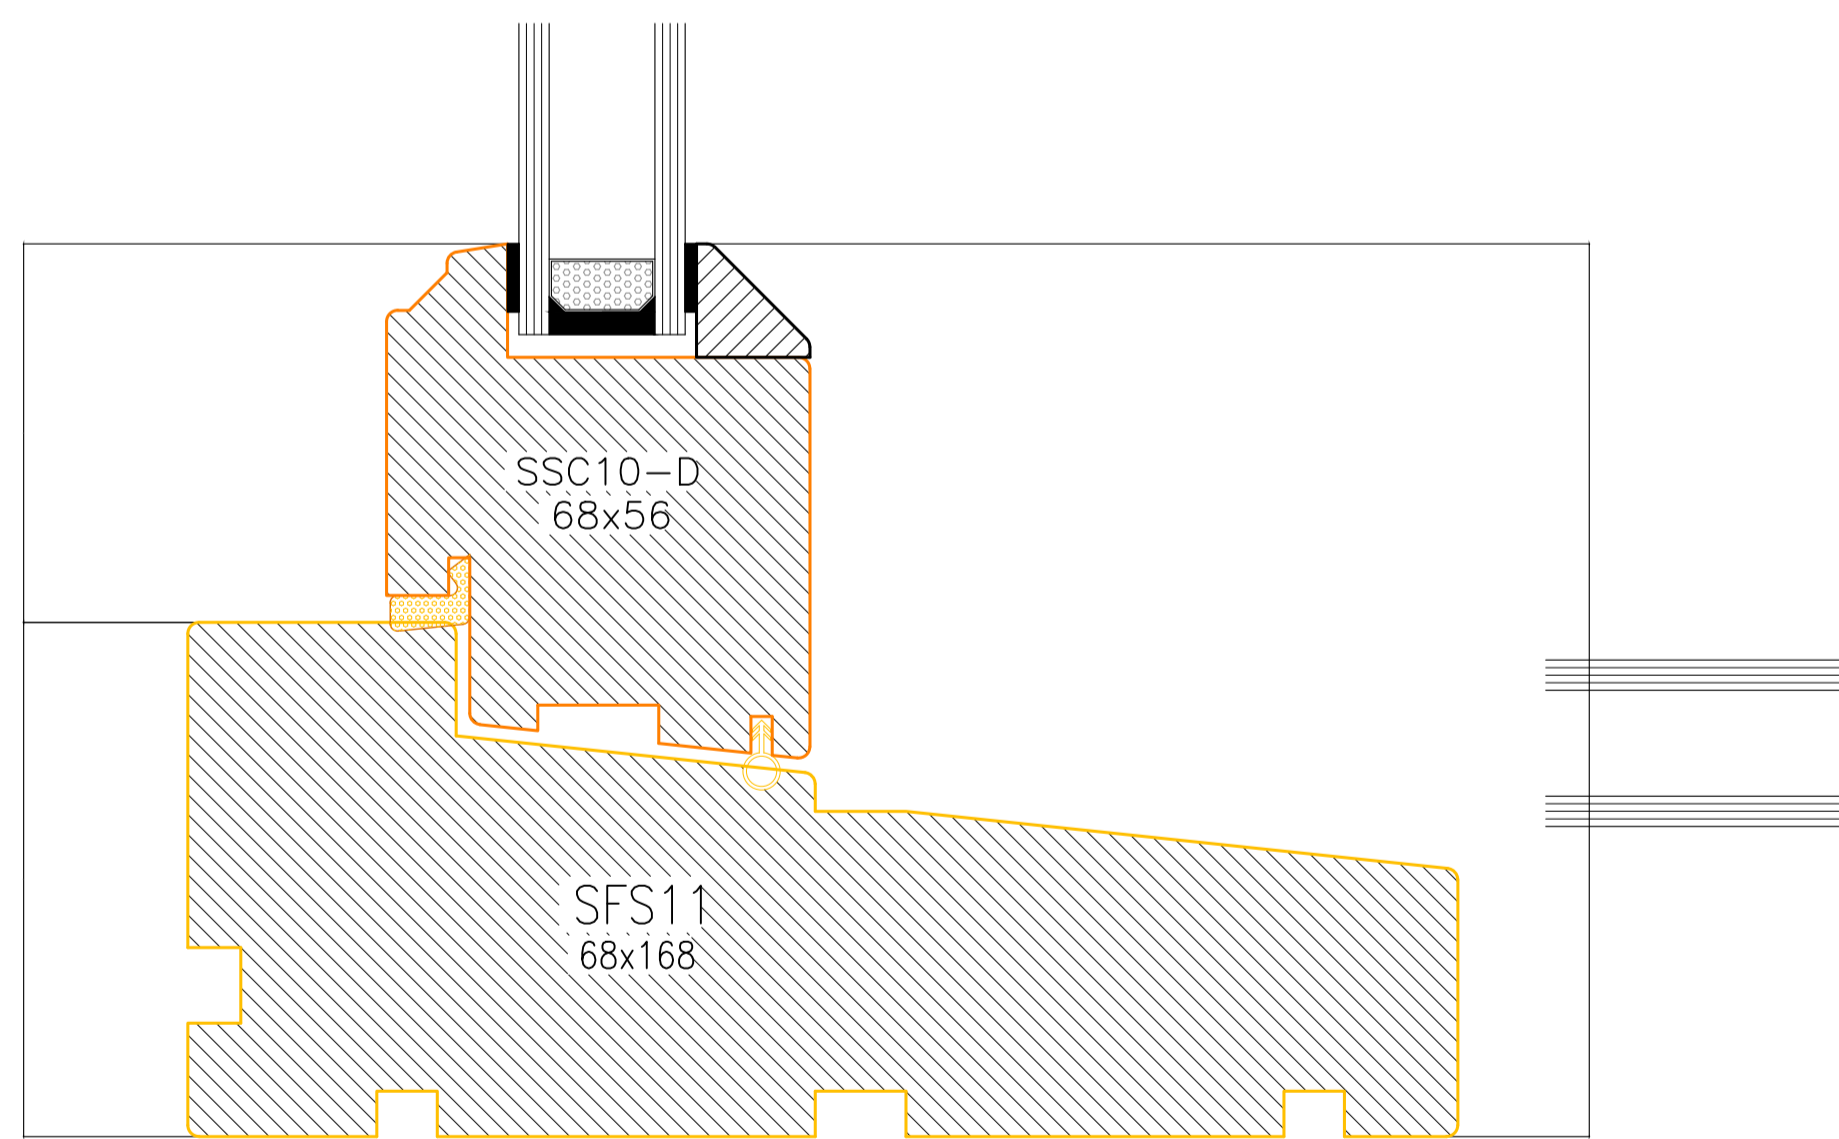

SECTION S Scale 1:1

