


General Notes:


1. No dimensions are to be scaled from this drawing.
2. All dimensions are to be reported to Architect immediately.
3. All dimensions are to be checked on site prior to fabrication & construction.
4. This drawing is for design only. Detail & fabrication design is the specialist's contractor. Refer to design portion & specification.

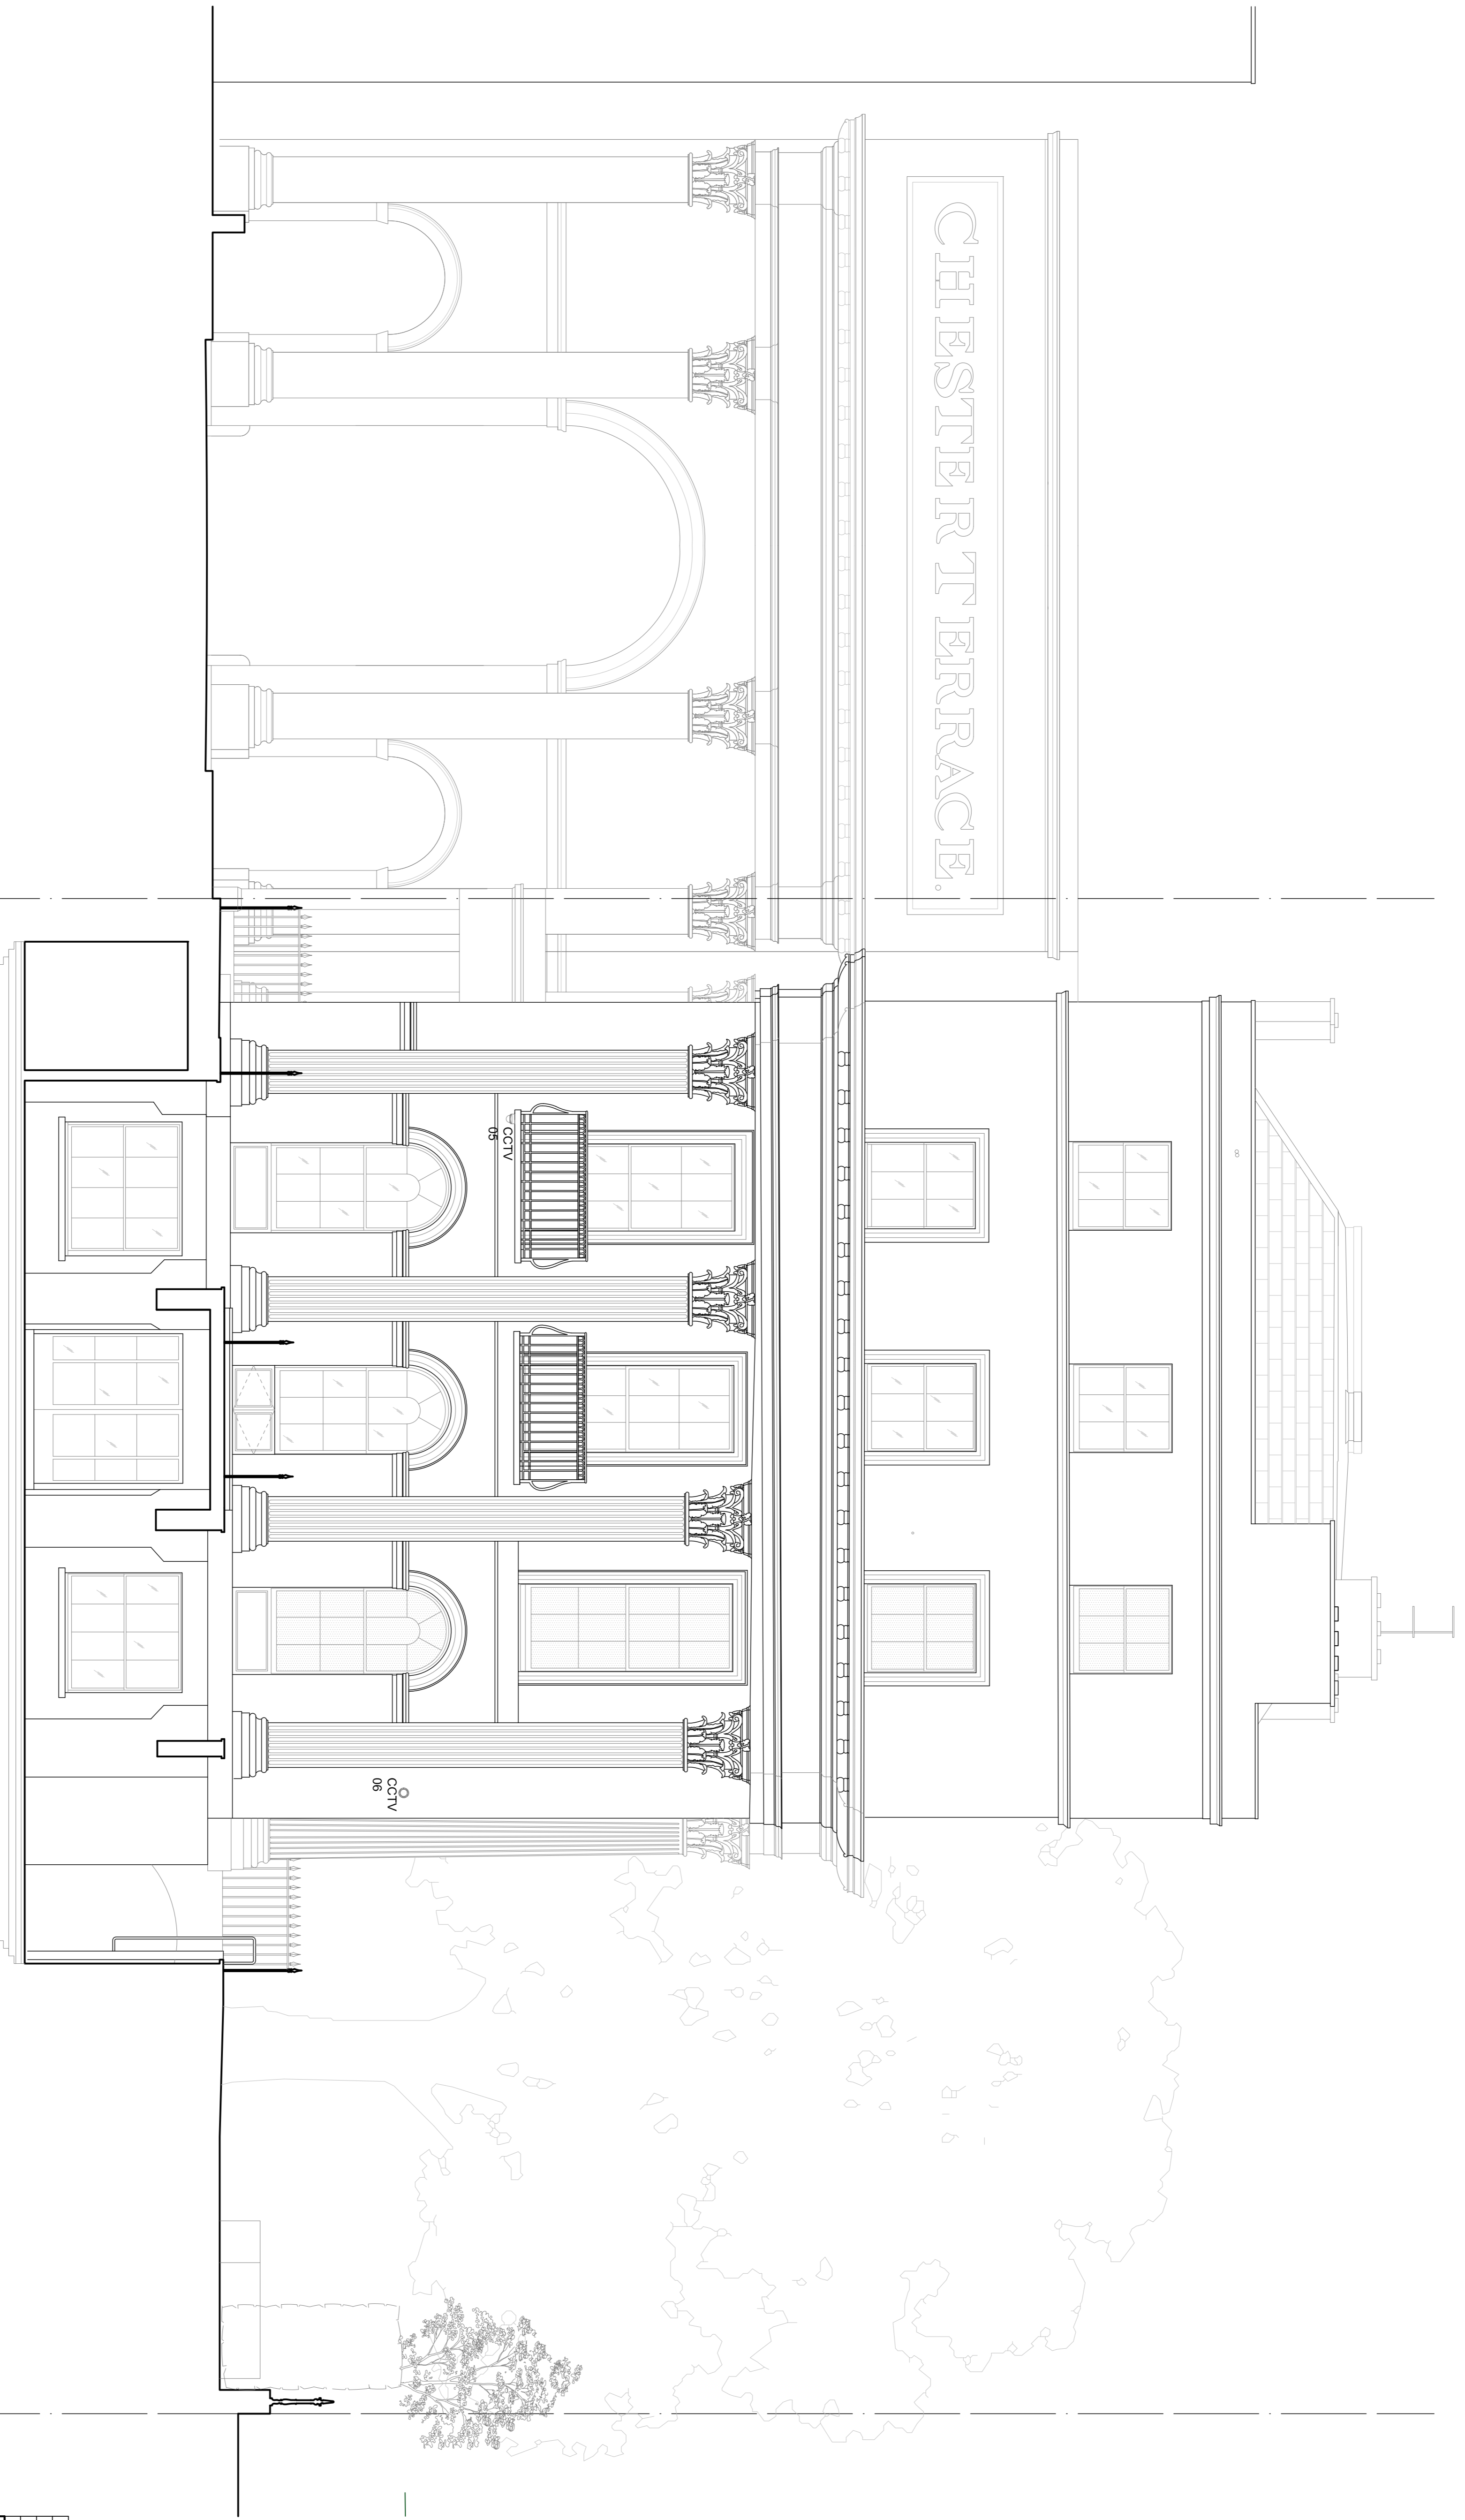

Chester Terrace

no.41 Chester Terrace

01 Proposed Elevation - North
Scale 1:50

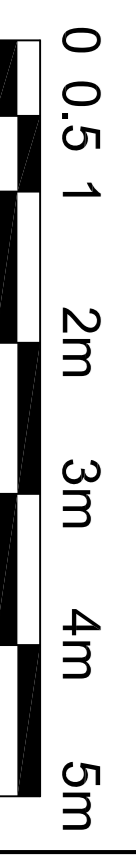

Revision	Date	Comment
A	23/07/14	Planning submission
B	22/07/15	CCTV Camera Locations Updated

MMM architects Ltd

The Bankers Hall, 24 Meade Vale, London, W9 1RS
T: +44 (0)20 8833 1111
E: post@mmmarchitects.com, www.mmmarchitects.com

PLANNING

address: 41-42 CHESTER TERRACE
job no.: 421

title: PROPOSED ELEVATION NORTH
scale: 1:50@A1

dwg no.: PL_2_04
revision: B