


**PLATFORM 9 3/4 EXTENSION**  
**GA PLAN**  
 SCALE 1:50

**IMPORTANT NOTE:**  
 A VERIFICATION OF ALL SITE DIMENSIONS IS RECOMMENDED  
 PRIOR TO COMMENCEMENT OF ANY WORKS. CONTRACTOR  
 MUST REPORT ANY DISCREPANCIES TO LUMSDEN DESIGN &  
 PRODUCE SETTING OUT DRAWINGS FOR APPROVAL BY  
 LUMSDEN DESIGN.

**NOTES**  
 DO NOT SCALE FROM DRAWING  
 ALL DIMENSIONS TO BE CHECKED AND VERIFIED ON SITE  
 PRIOR TO MANUFACTURE OR CONSTRUCTION.  
 CONTRACTOR TO REPORT ANY DISCREPANCIES TO  
 LUMSDEN DESIGN IMMEDIATELY  
 CONTRACTOR TO PRODUCE SETTING OUT DRAWINGS OF  
 ALL COMPONENTS FOR APPROVAL BY LUMSDEN DESIGN,  
 PRIOR TO MANUFACTURE  
 ALL CONSTRUCTION, FIT OUT MATERIALS AND  
 ELECTRICAL WORKS TO COMPLY WITH THE RELEVANT  
 BUILDING REGULATIONS, CURRENT BRITISH STANDARDS  
 AND CODES OF PRACTICE  
 THE DRAWING AND THE WORKS DEPICTED ARE THE  
 COPYRIGHT OF LUMSDEN DESIGN LTD AND MAY NOT BE  
 REPRODUCED EXCEPT BY WRITTEN PERMISSION

RETAIL AREA:  
 106 Sq. m  
 1141 Sq. ft

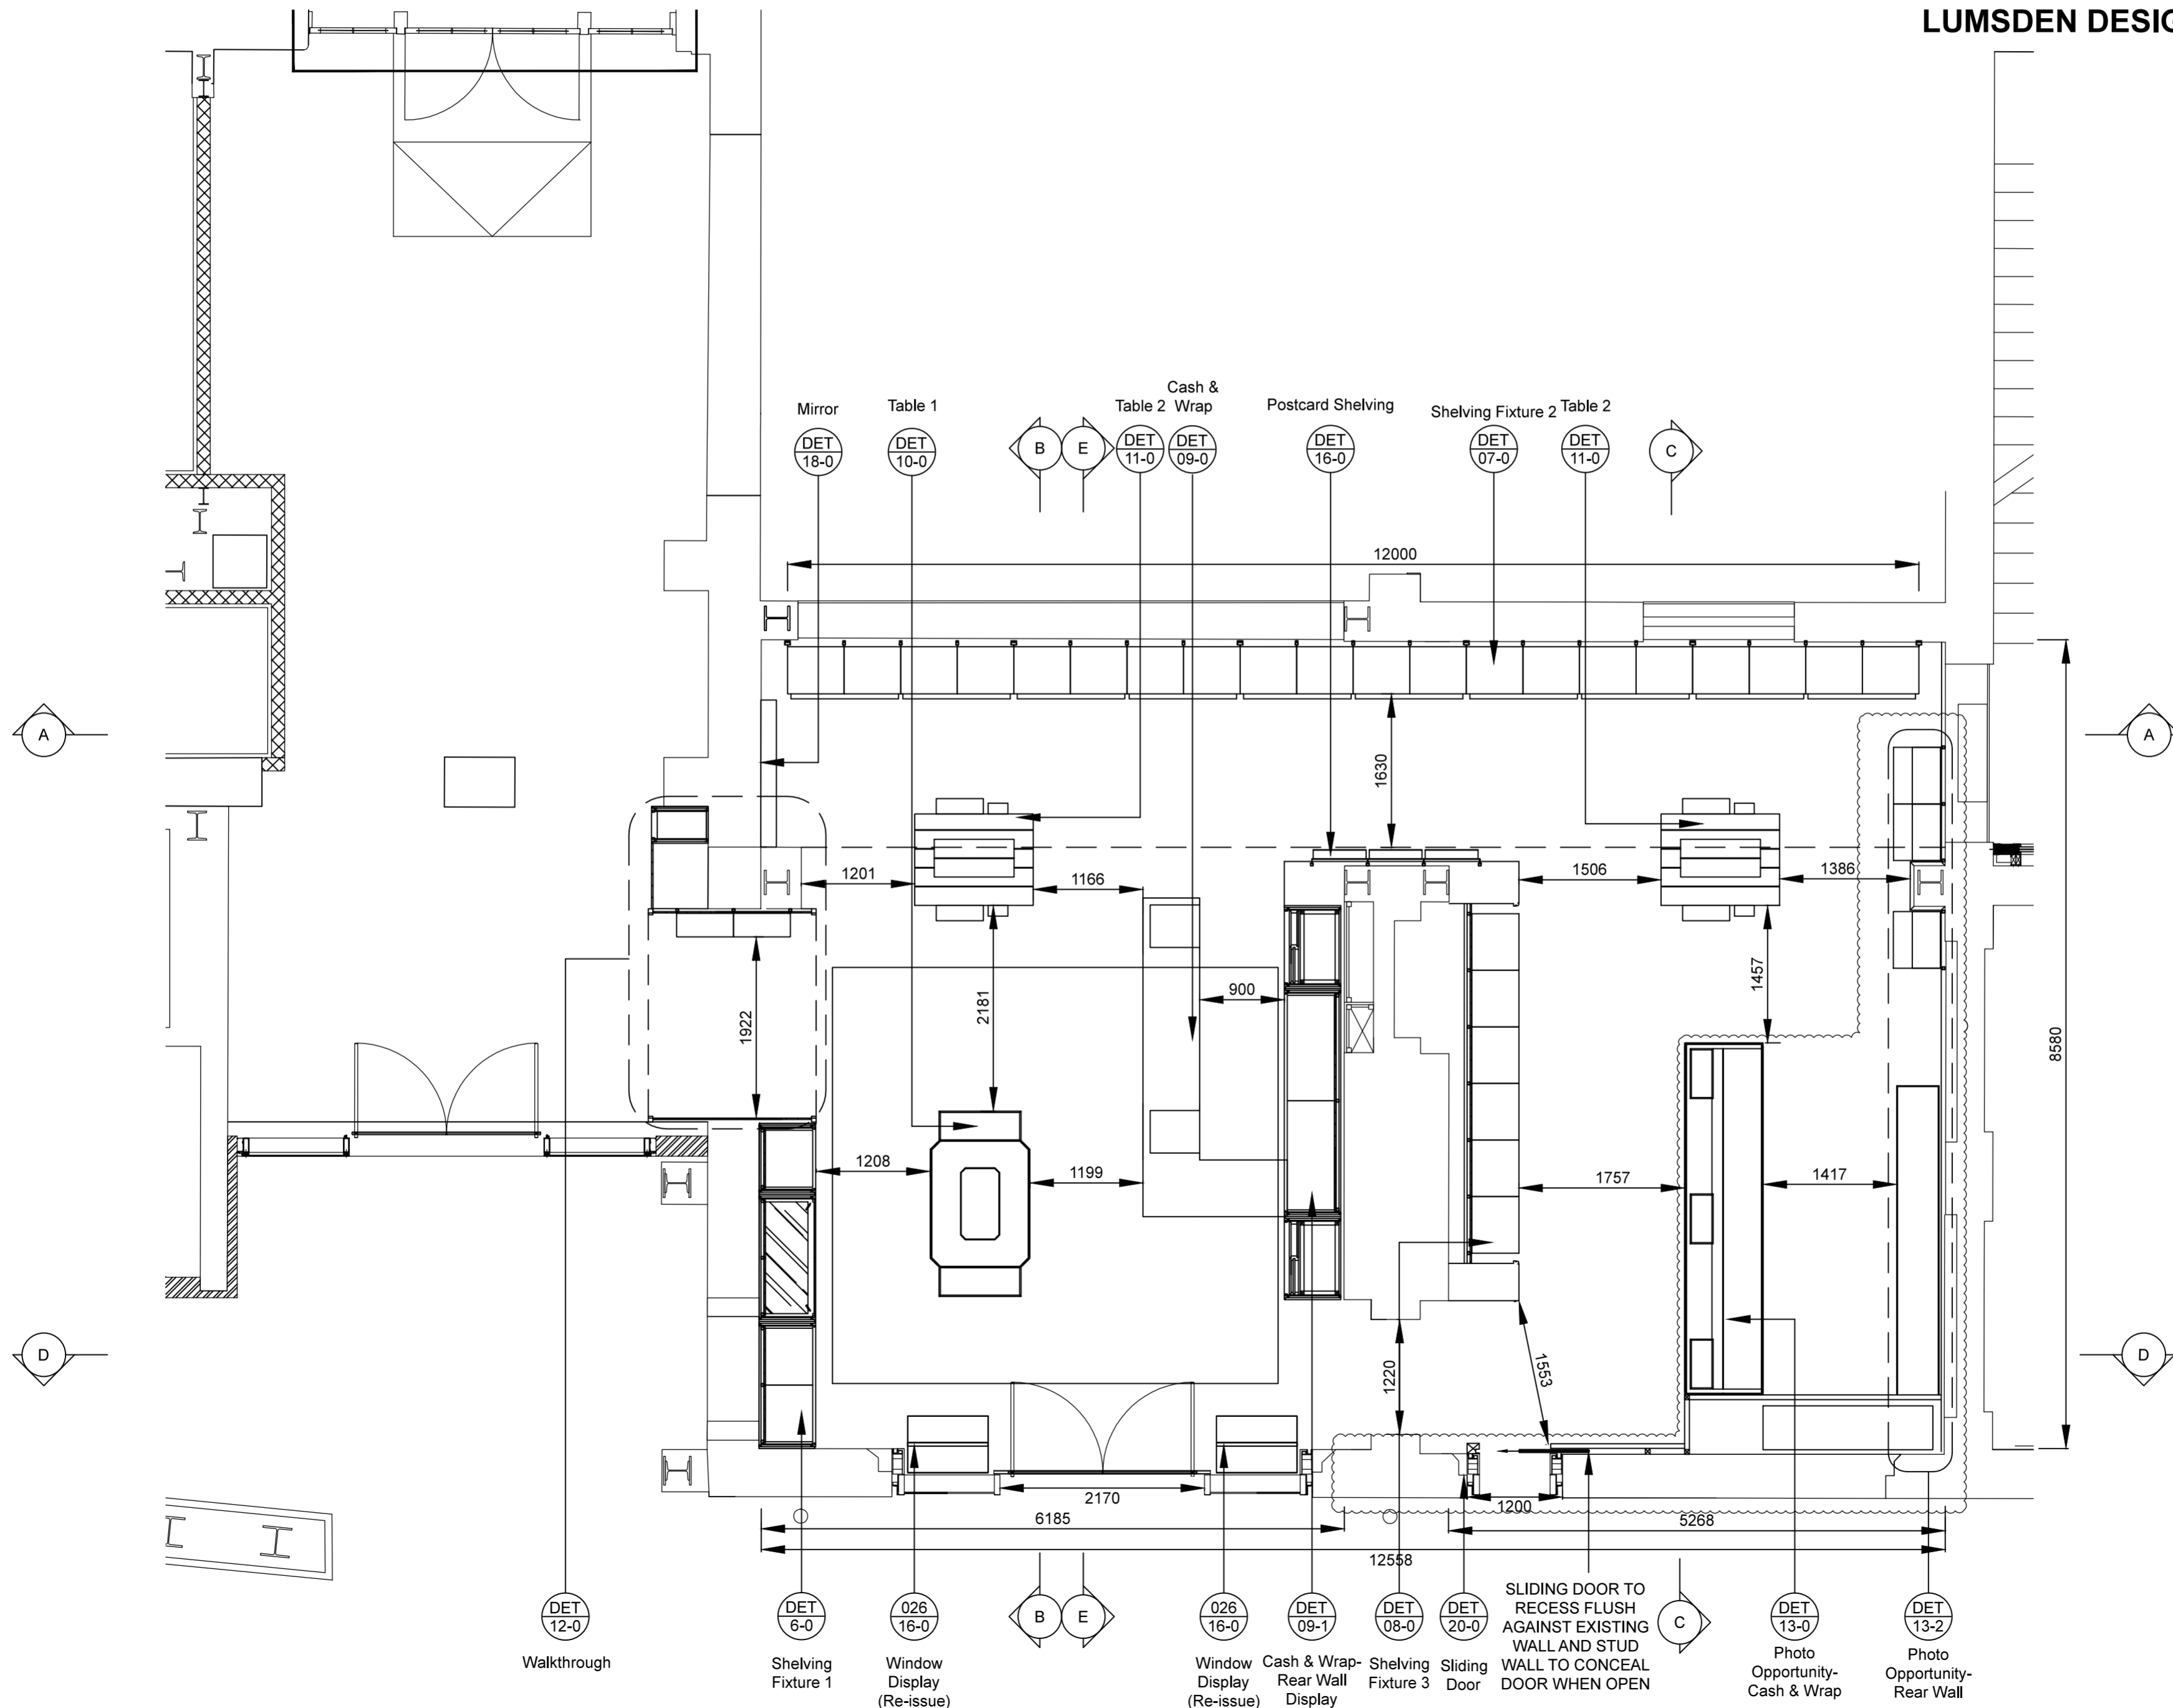

REV	DATE	DESCRIPTION	BY
A	06-22-15	SLIDING DOOR ADDED	SS

**Lumsden** 2 Cowcross Street  
 London EC1M 6DR UK  
 T +44(0)20 3384 1400

CLIENT LONDON FILM MUSEUM  
 PROJECT PLATFORM 9 3/4 EXTENSION  
 DRG GA PLAN  
 DRG No. 076-PLG-01-0 REV A  
 SCALE 1:50 @ A2 DATE MAY 15  
 DRAWN BY SS

DRAWING STATUS  
**INFORMATION**