


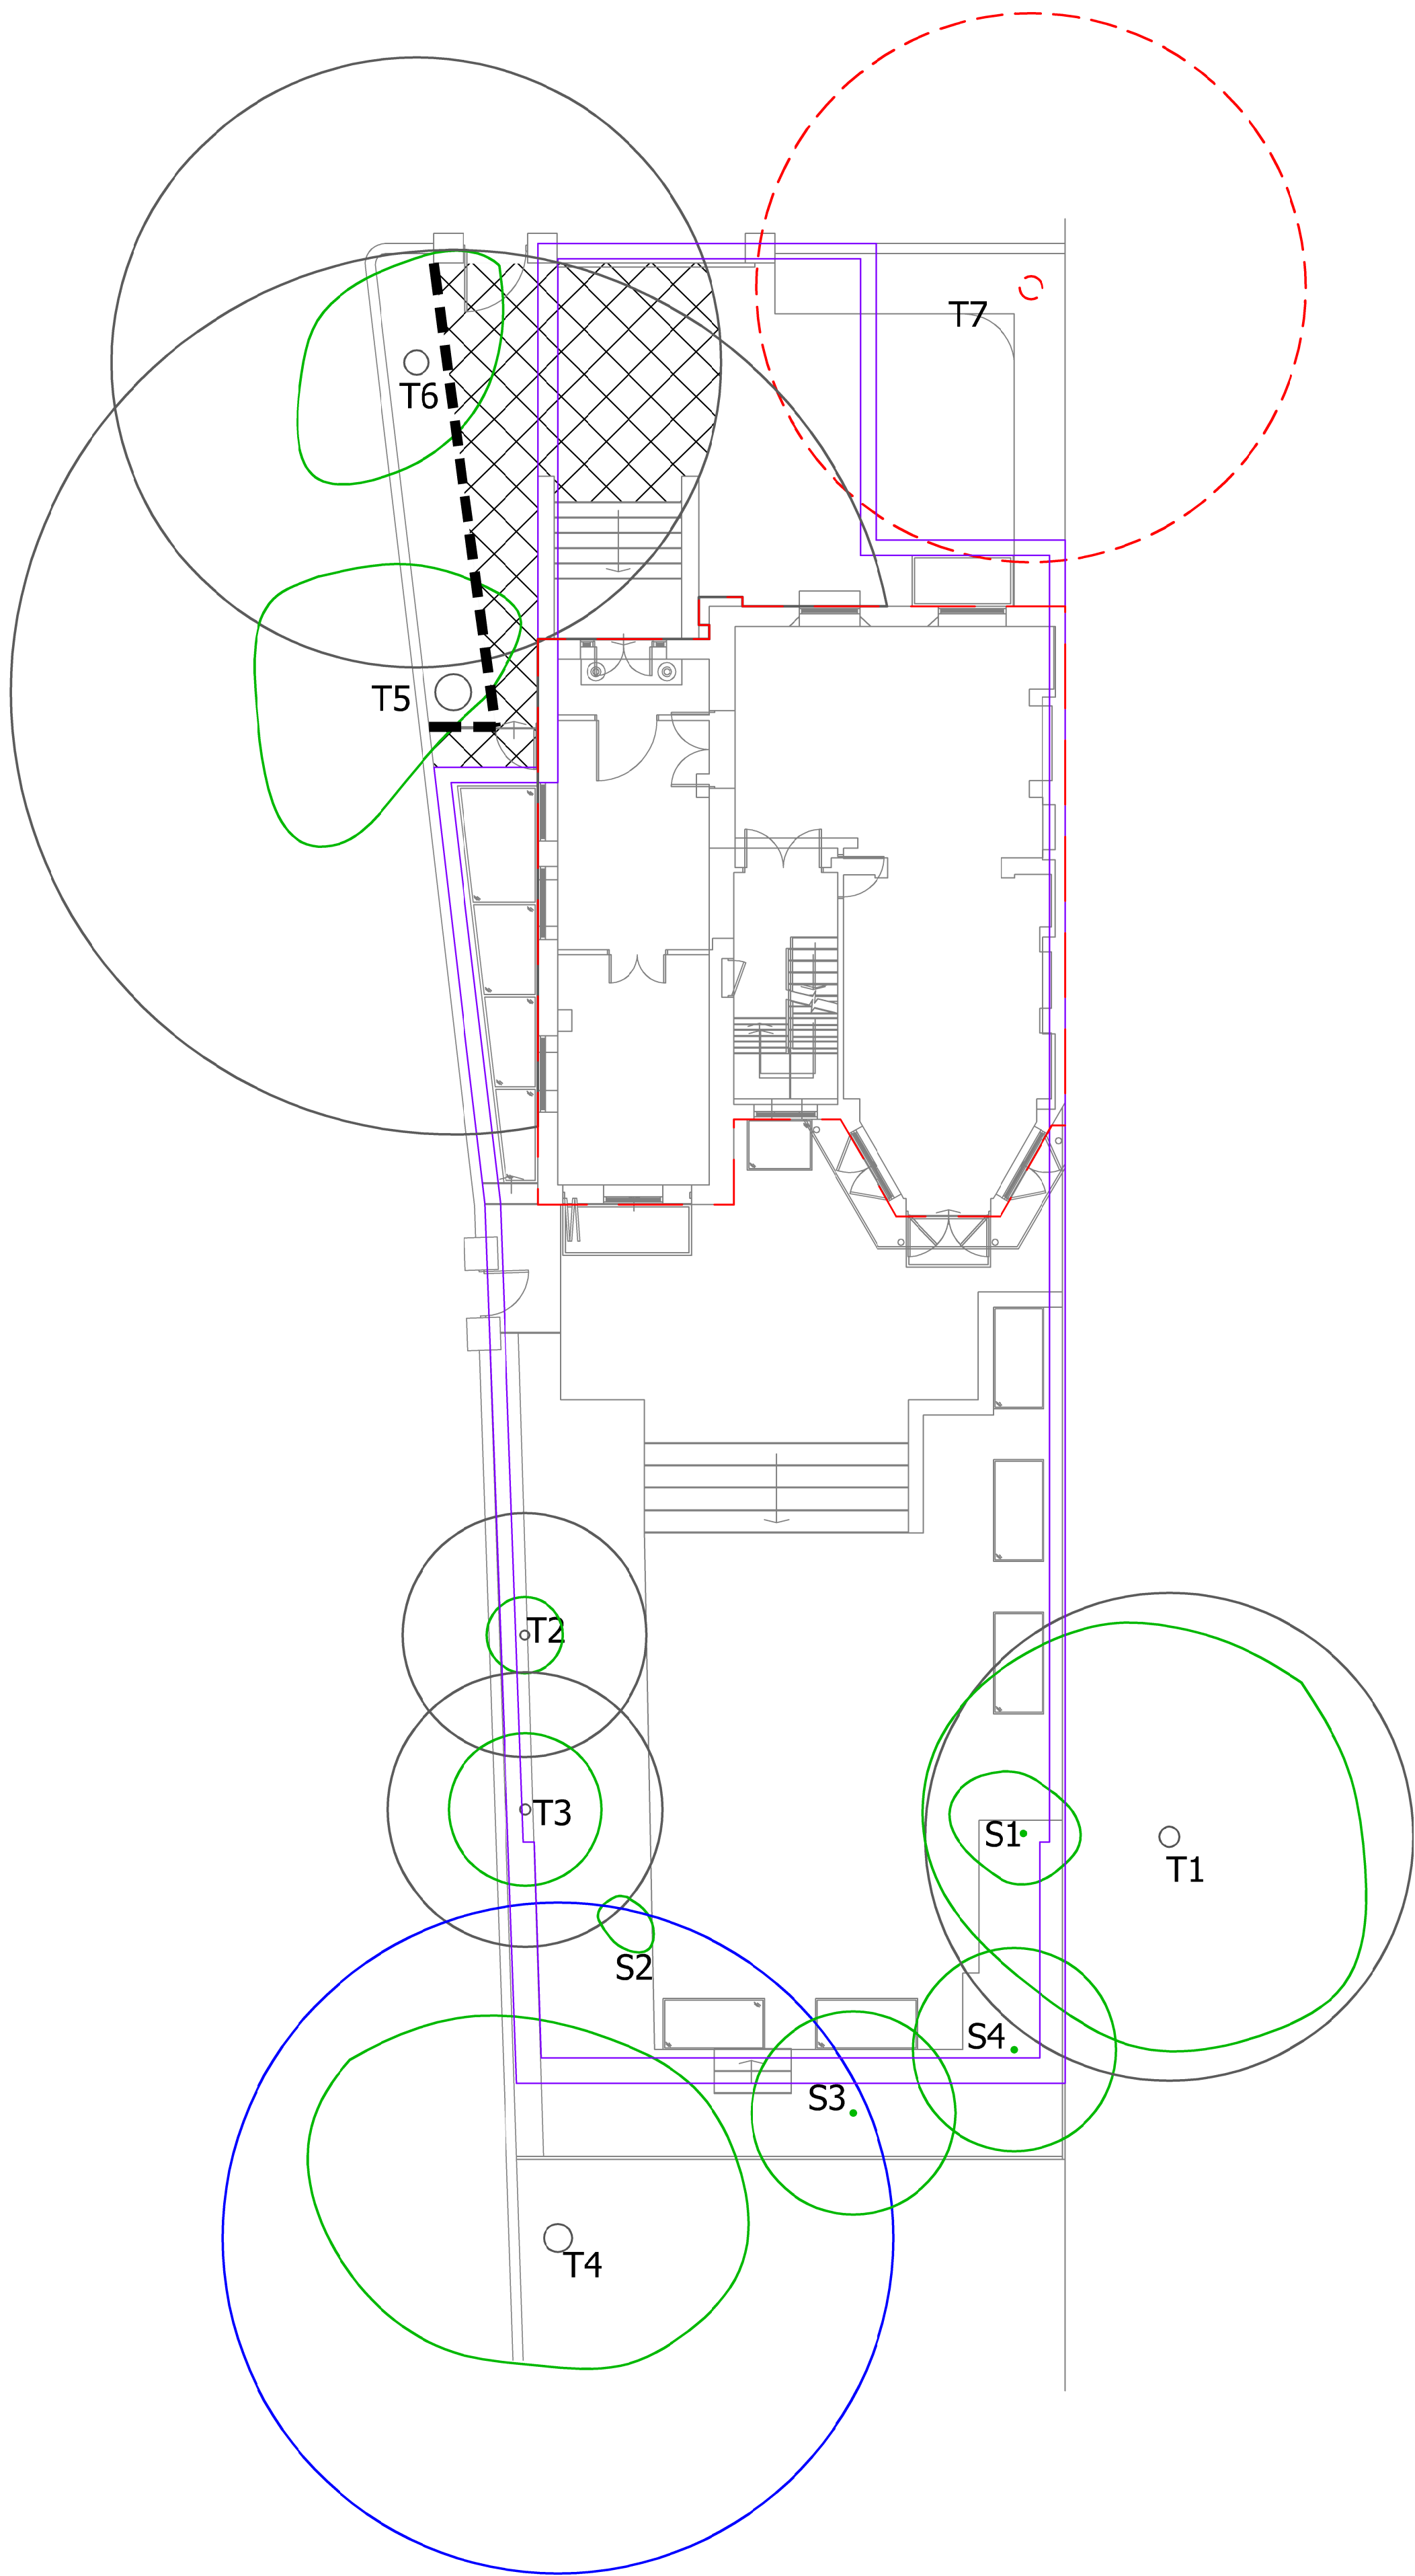



No dimensions are to be scaled from this drawing.  
All stated measurements are to be verified on site. Any discrepancies to be brought to the attention of Open Spaces.


- Crown spread tree/group
- B Category tree Root Protection Area
- C Category tree Root Protection Area
- Tree to be removed
- Tree Protection barrier
- Ground Protection
- Existing House
- Proposed Basement

Note:  
RPA of T5 has been modified to align with existing house

| Rev. | Date | Description |
|------|------|-------------|
|      |      |             |
|      |      |             |
|      |      |             |
|      |      |             |
|      |      |             |

|                                       |             |             |
|---------------------------------------|-------------|-------------|
| Client                                |             |             |
| Project                               |             |             |
| 34 Queen's Grove<br>London<br>NW8 6HN |             |             |
| Drawing Title                         |             |             |
| Tree Protection Plan                  |             |             |
| Date:                                 | 30/01/15    | Drawn: CR   |
| Scale:                                | 1:100 on A1 | Checked: KM |
| Dwg No:                               | OS 967-14.2 | Rev:        |

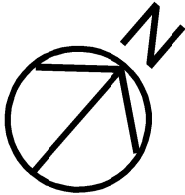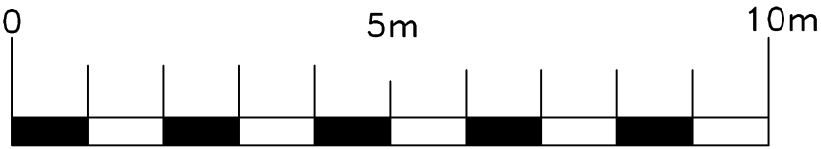

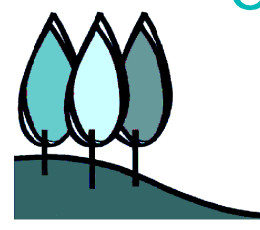

Unit 11  
Little Hyde Farm  
Little Hyde Lane  
Ingatstone  
Essex  
CM4 0DU  
Tel: 01277 356511  
os@open-spaces.co.uk  
www.open-spaces.co.uk

Landscape and Arboricultural Consultants Limited