


NOTES
DO NOT SCALE FROM THIS DRAWING.
CONTRACTOR TO CHECK ALL DIMENSIONS ON SITE.
ANY DISCREPANCIES TO BE REPORTED TO THE ARCHITECT IMMEDIATELY.
COPYRIGHT RICK MATHER ARCHITECTS LLP ©
Existing Walls

REVISIONS			
REV	DATE	DESCRIPTION	
PL1	28.07.15	PLANNING & LISTED BUILDING CONSENT	

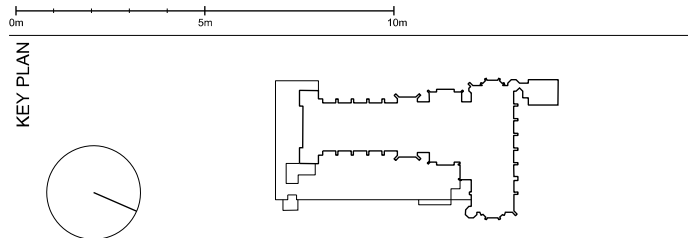

STATUS

PLANNING


JOB

THE HONOURABLE SOCIETY OF LINCOLN'S INN
GREAT HALL AND LIBRARY

TITLE

EXISTING GREAT HALL & LIBRARY
ORIENTATION FLOOR PLAN
BASEMENT


DRAWN	CB	JOB #	597	DRG #	19021	REV	PL1
CHECKED	TP	SCALE@A1	1:200 1:400	SIZE	A1 A3	DATE	JUL 15' 28.07.15

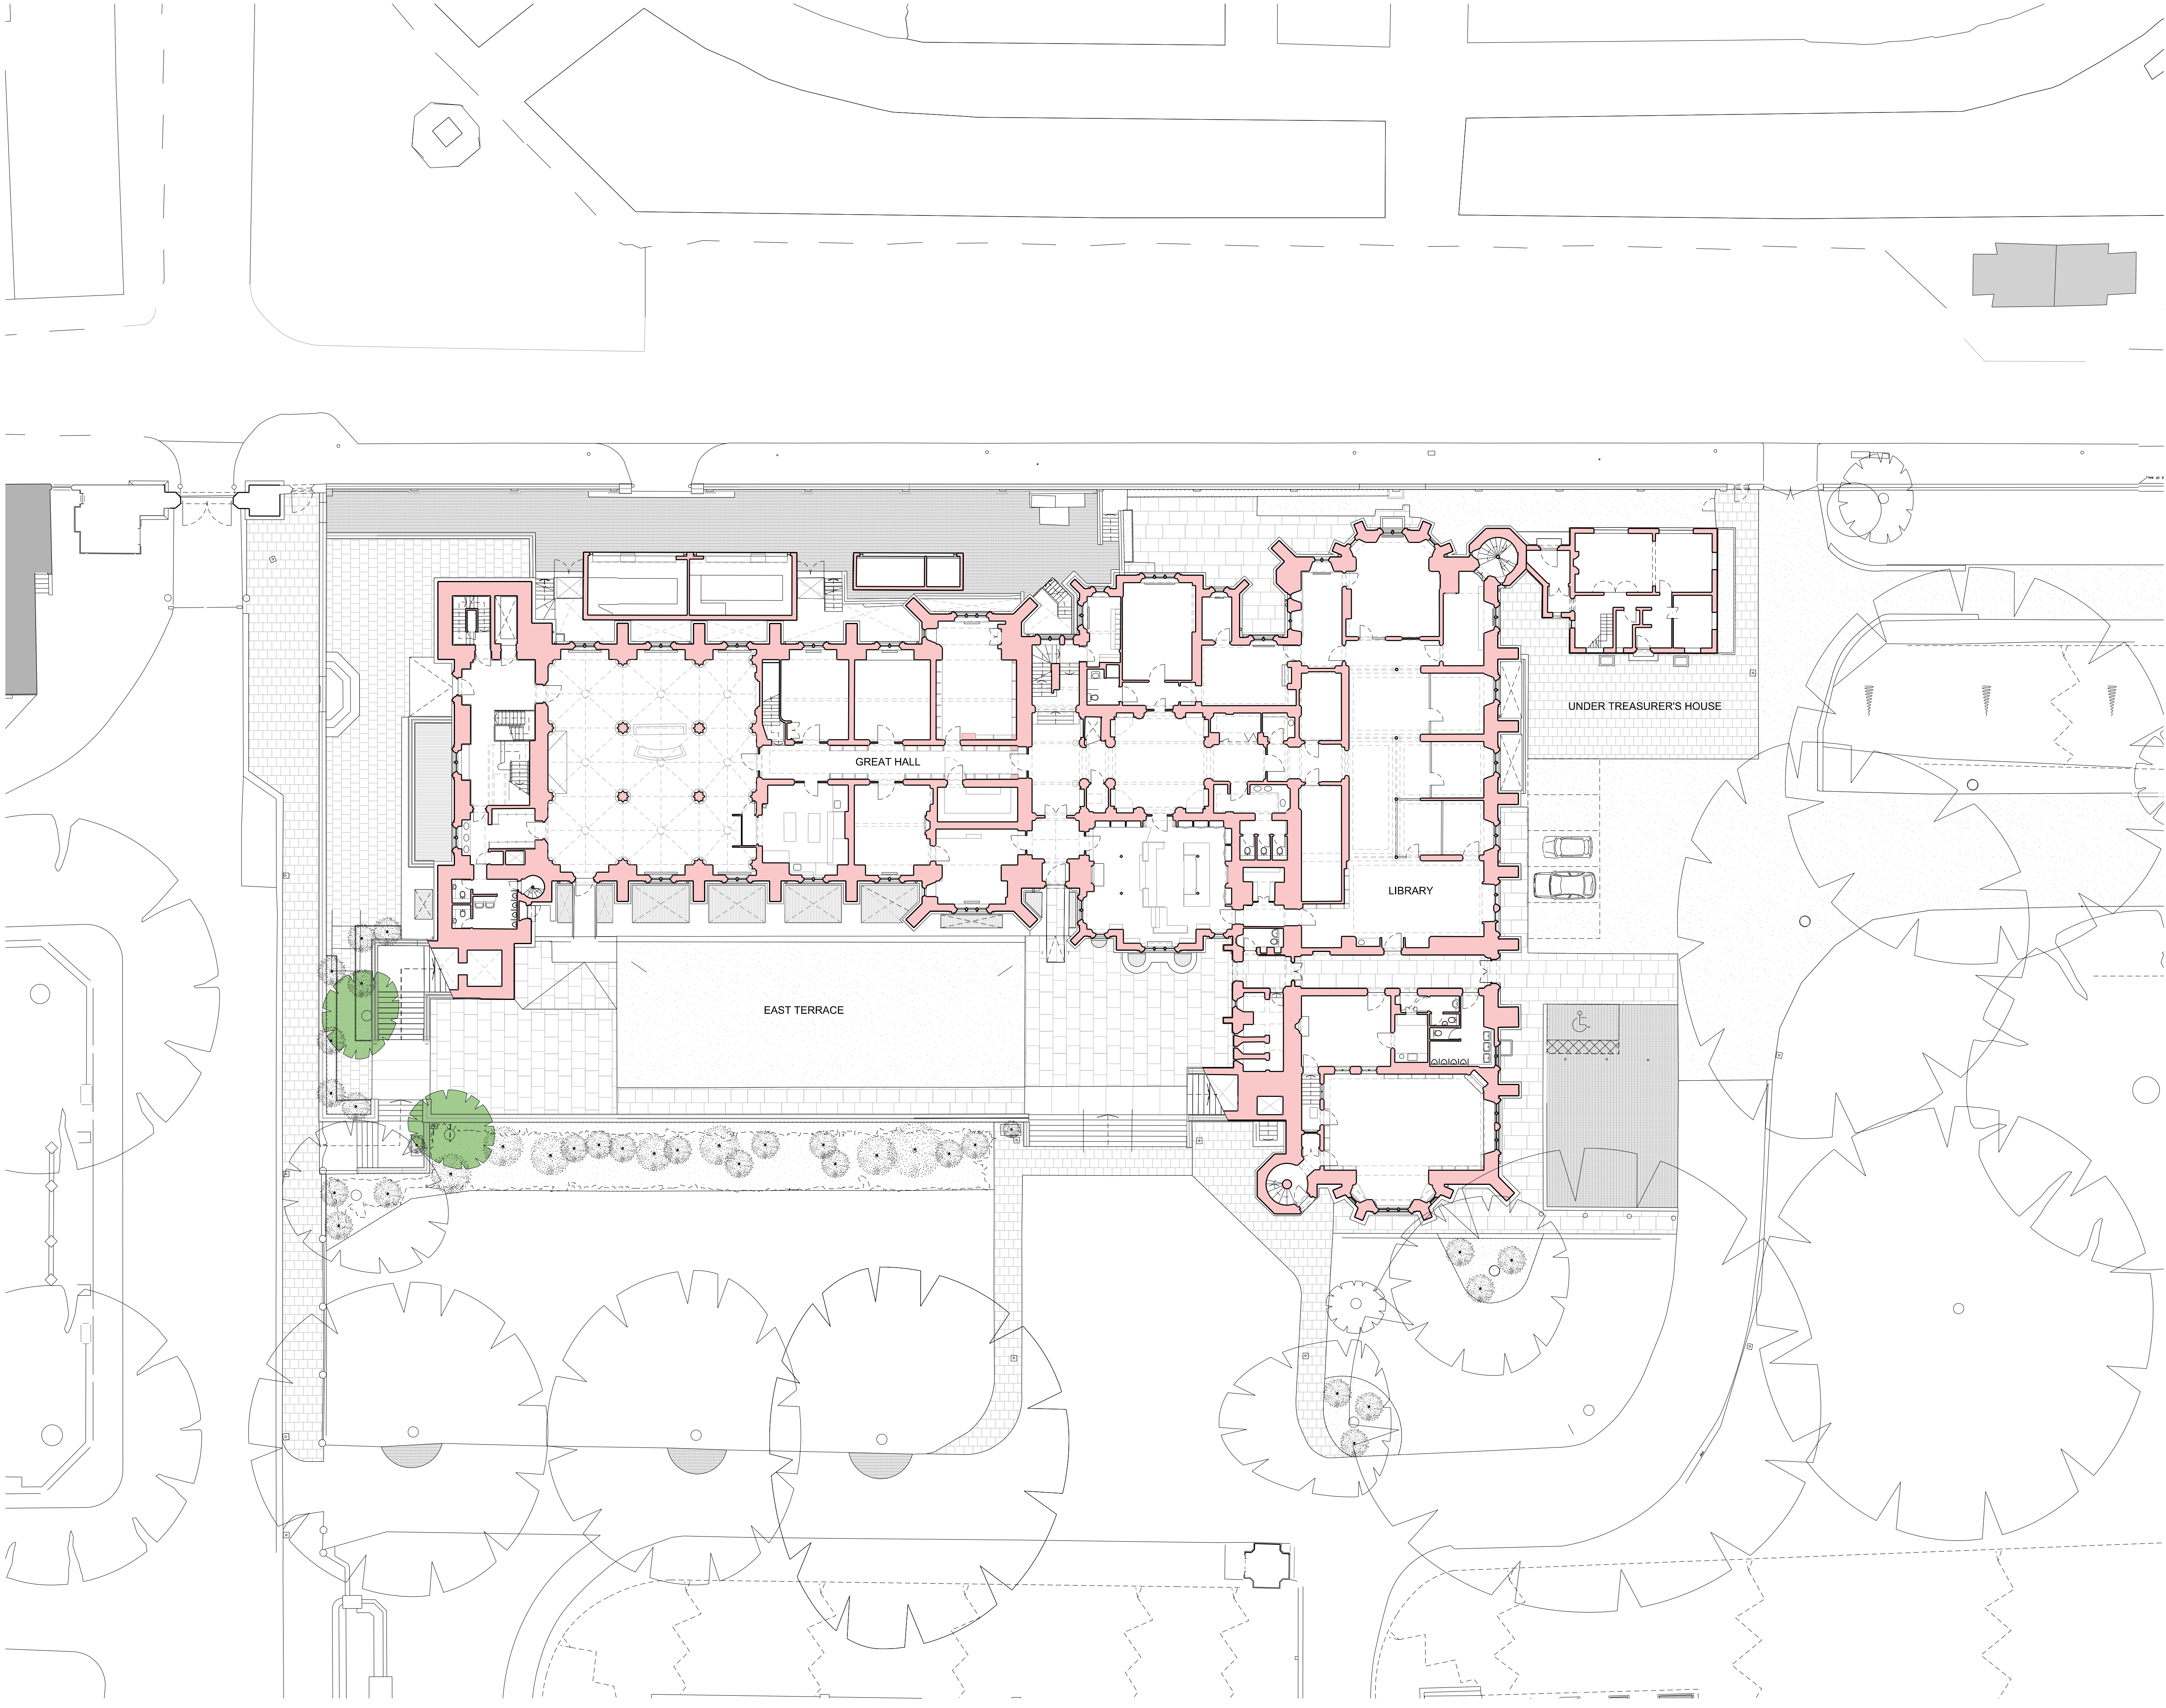

NOTES
DO NOT SCALE FROM THIS DRAWING.
CONTRACTOR TO CHECK ALL DIMENSIONS ON SITE.
ANY DISCREPANCIES TO BE REPORTED TO THE ARCHITECT IMMEDIATELY.
COPYRIGHT RICK MATHER ARCHITECTS LLP ©

Existing Walls

REVISIONS			
REV	DATE	DESCRIPTION	
PL1	28.07.15	PLANNING & LISTED BUILDING CONSENT	

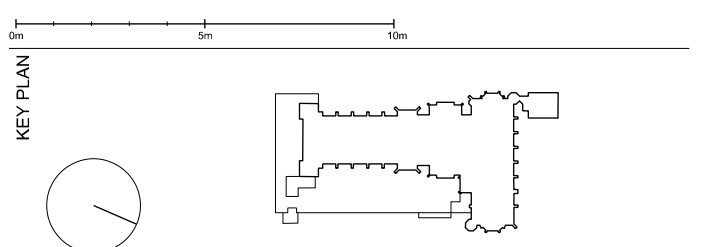


PLANNING


RICK MATHER ARCHITECTS ©			
123 Camden High Street London NW1 7SR T: 020 7244 1121 F: 020 7244 1122 info@rickmather.com www.rickmather.com			
JOB			
THE HONOURABLE SOCIETY OF LINCOLN'S INN GREAT HALL AND LIBRARY			
TITLE			
EXISTING GREAT HALL & LIBRARY ORIENTATION FLOOR PLAN GROUND FLOOR			
DRAWN	JOB #	DRG #	REV
CB	597	19022	PL1
CHECKED	SCALE	SIZE	DATE
TP	1:200 1:400	A1 A3	JUL 15'
REV	DATE	REV	DATE
	28.07.15		28.07.15

NOTES
DO NOT SCALE FROM THIS DRAWING.
CONTRACTOR TO CHECK ALL DIMENSIONS ON SITE.
ANY DISCREPANCIES TO BE REPORTED TO THE ARCHITECT IMMEDIATELY.
COPYRIGHT RICK MATHER ARCHITECTS LLP ©

Existing Walls

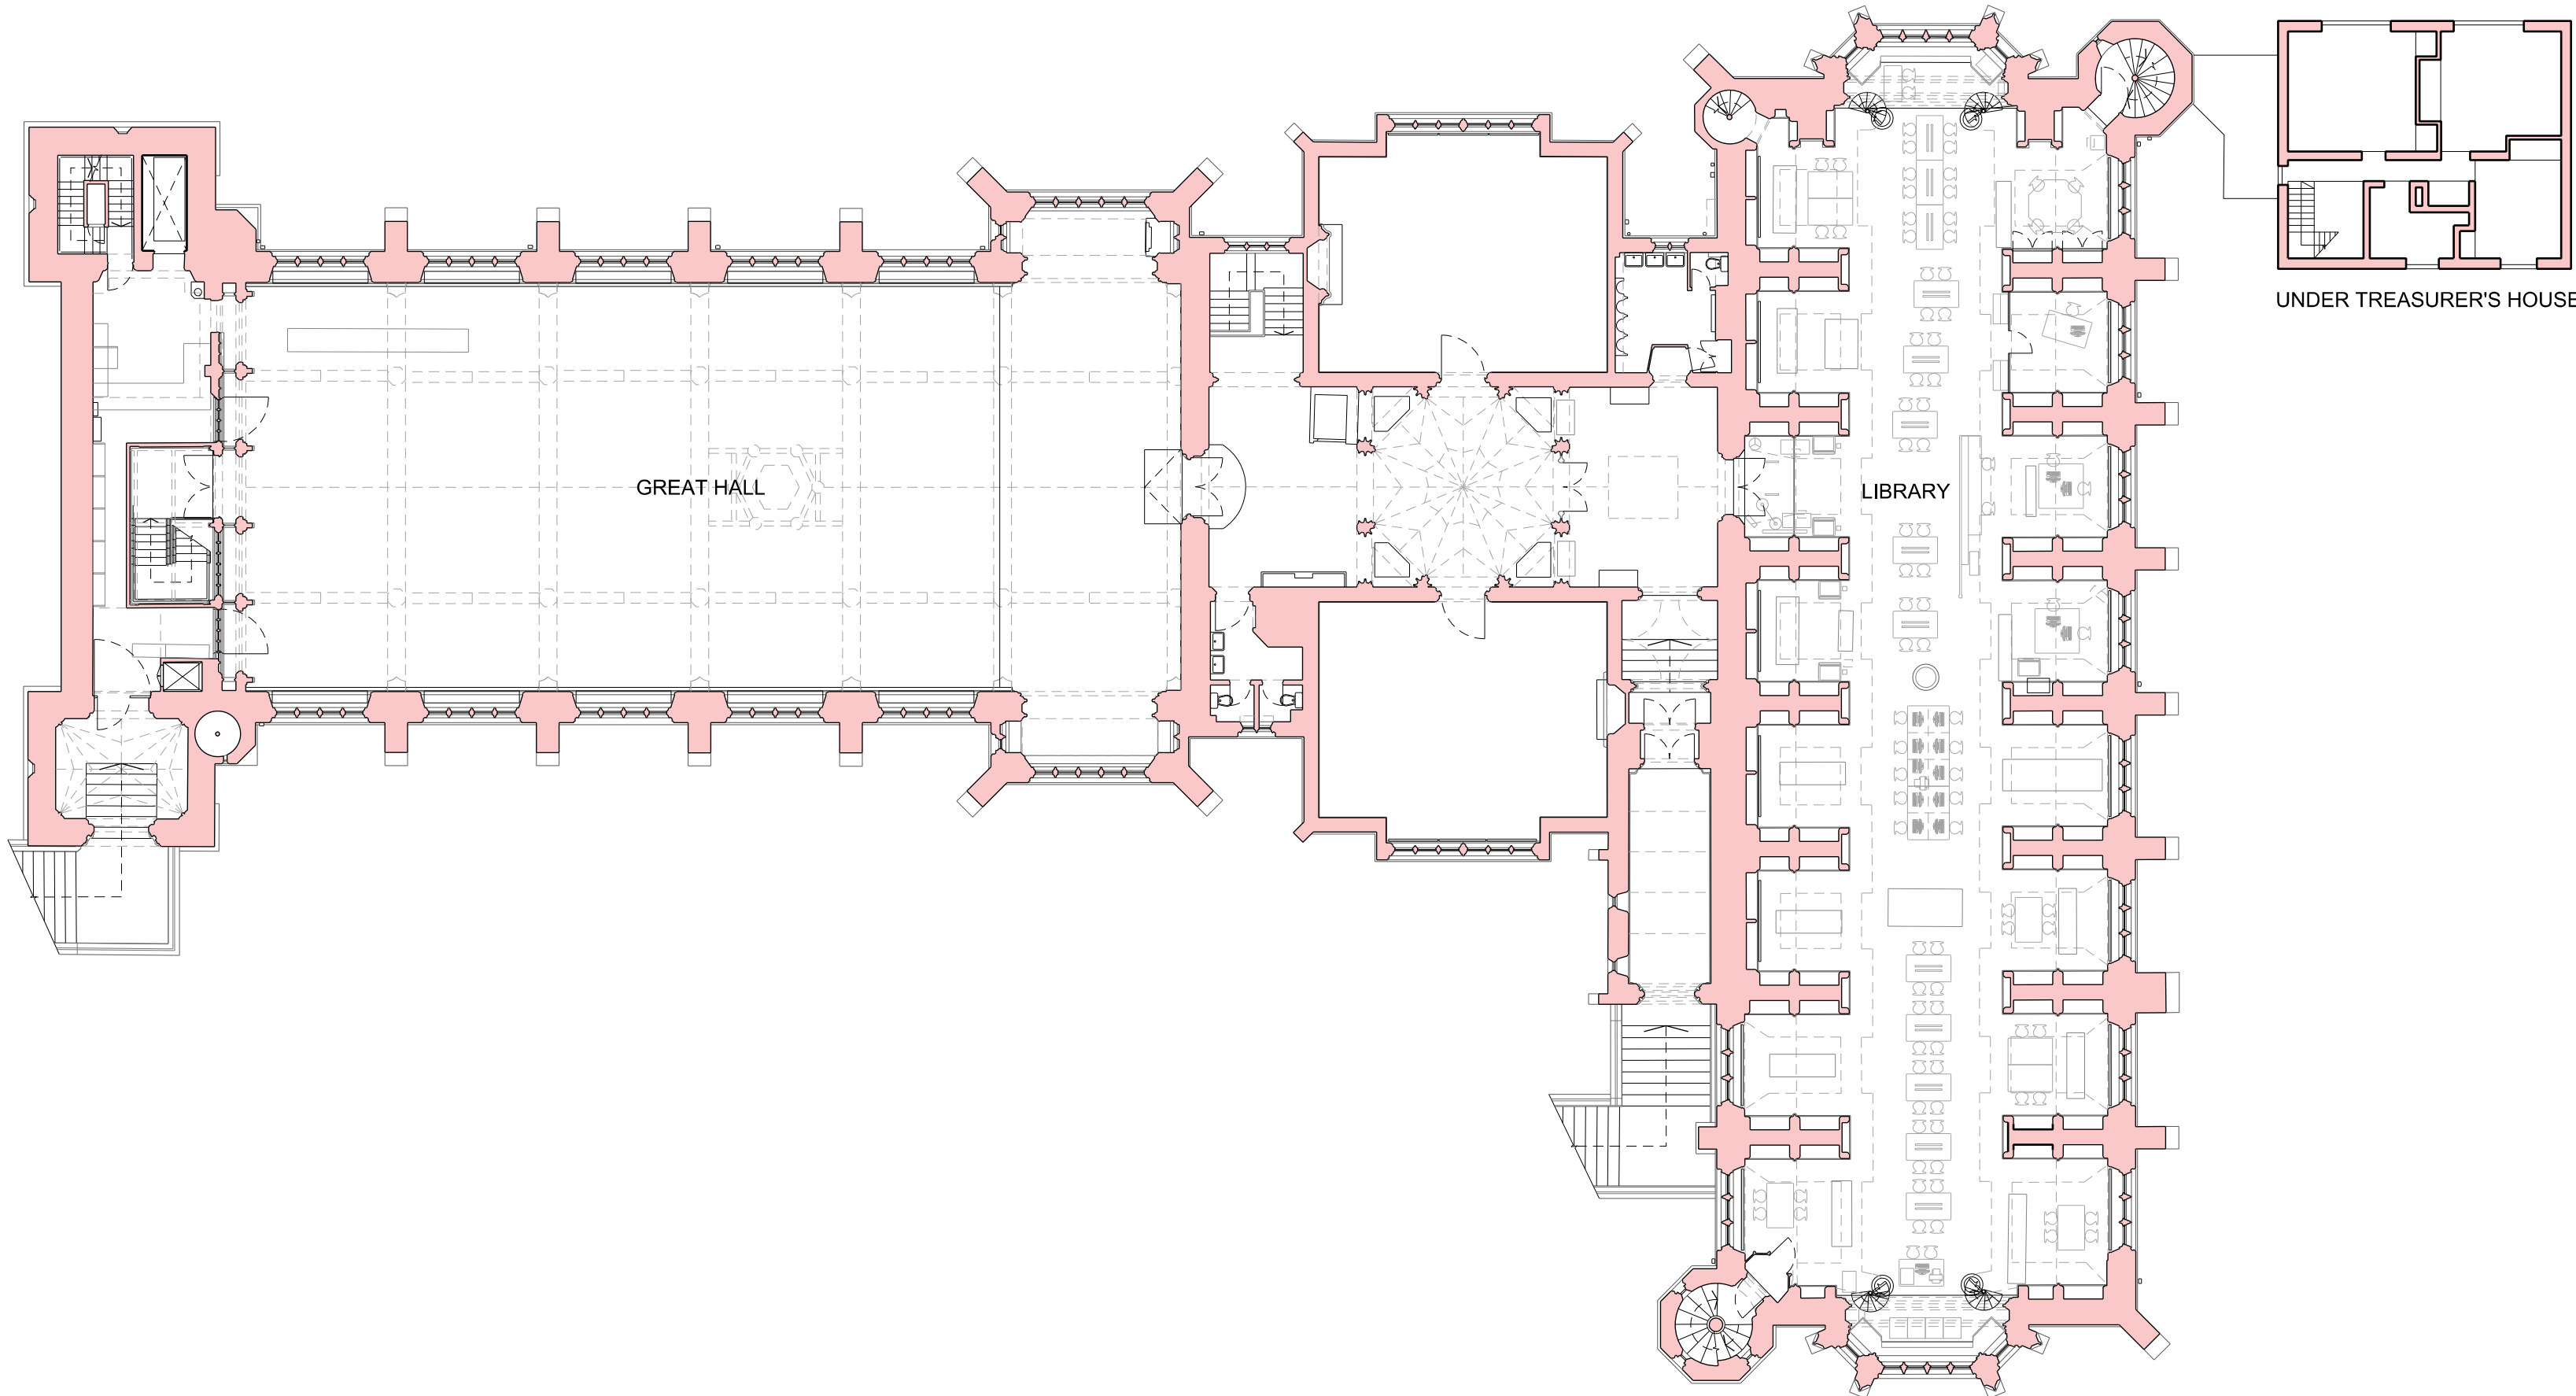


REVISIONS			
REV	DATE	DESCRIPTION	
PL1	28.07.15	PLANNING & LISTED BUILDING CONSENT	

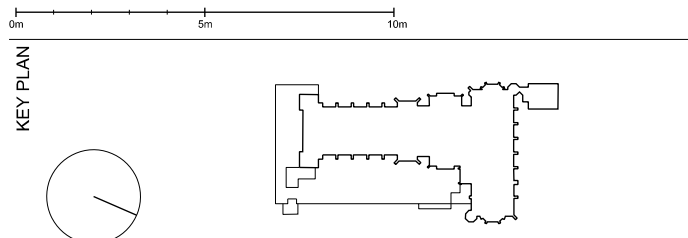


PLANNING

RICK MATHER ARCHITECTS ©					
123 Camden High Street London NW1 1JH T: 020 7244 1121 F: 020 7244 1122 info@rickmather.com www.rickmather.com					
JOB THE HONOURABLE SOCIETY OF LINCOLN'S INN GREAT HALL AND LIBRARY					
TITLE EXISTING GREAT HALL & LIBRARY ORIENTATION FLOOR PLAN FIRST FLOOR					
DRAWN CB	JOB # 597	DRG # 19023	REV PL1		
CHECKED TP	SCALE@A1 1:200 1:400	SIZE A1 A3	DATE JUL 15'	REV DATE 28.07.15	

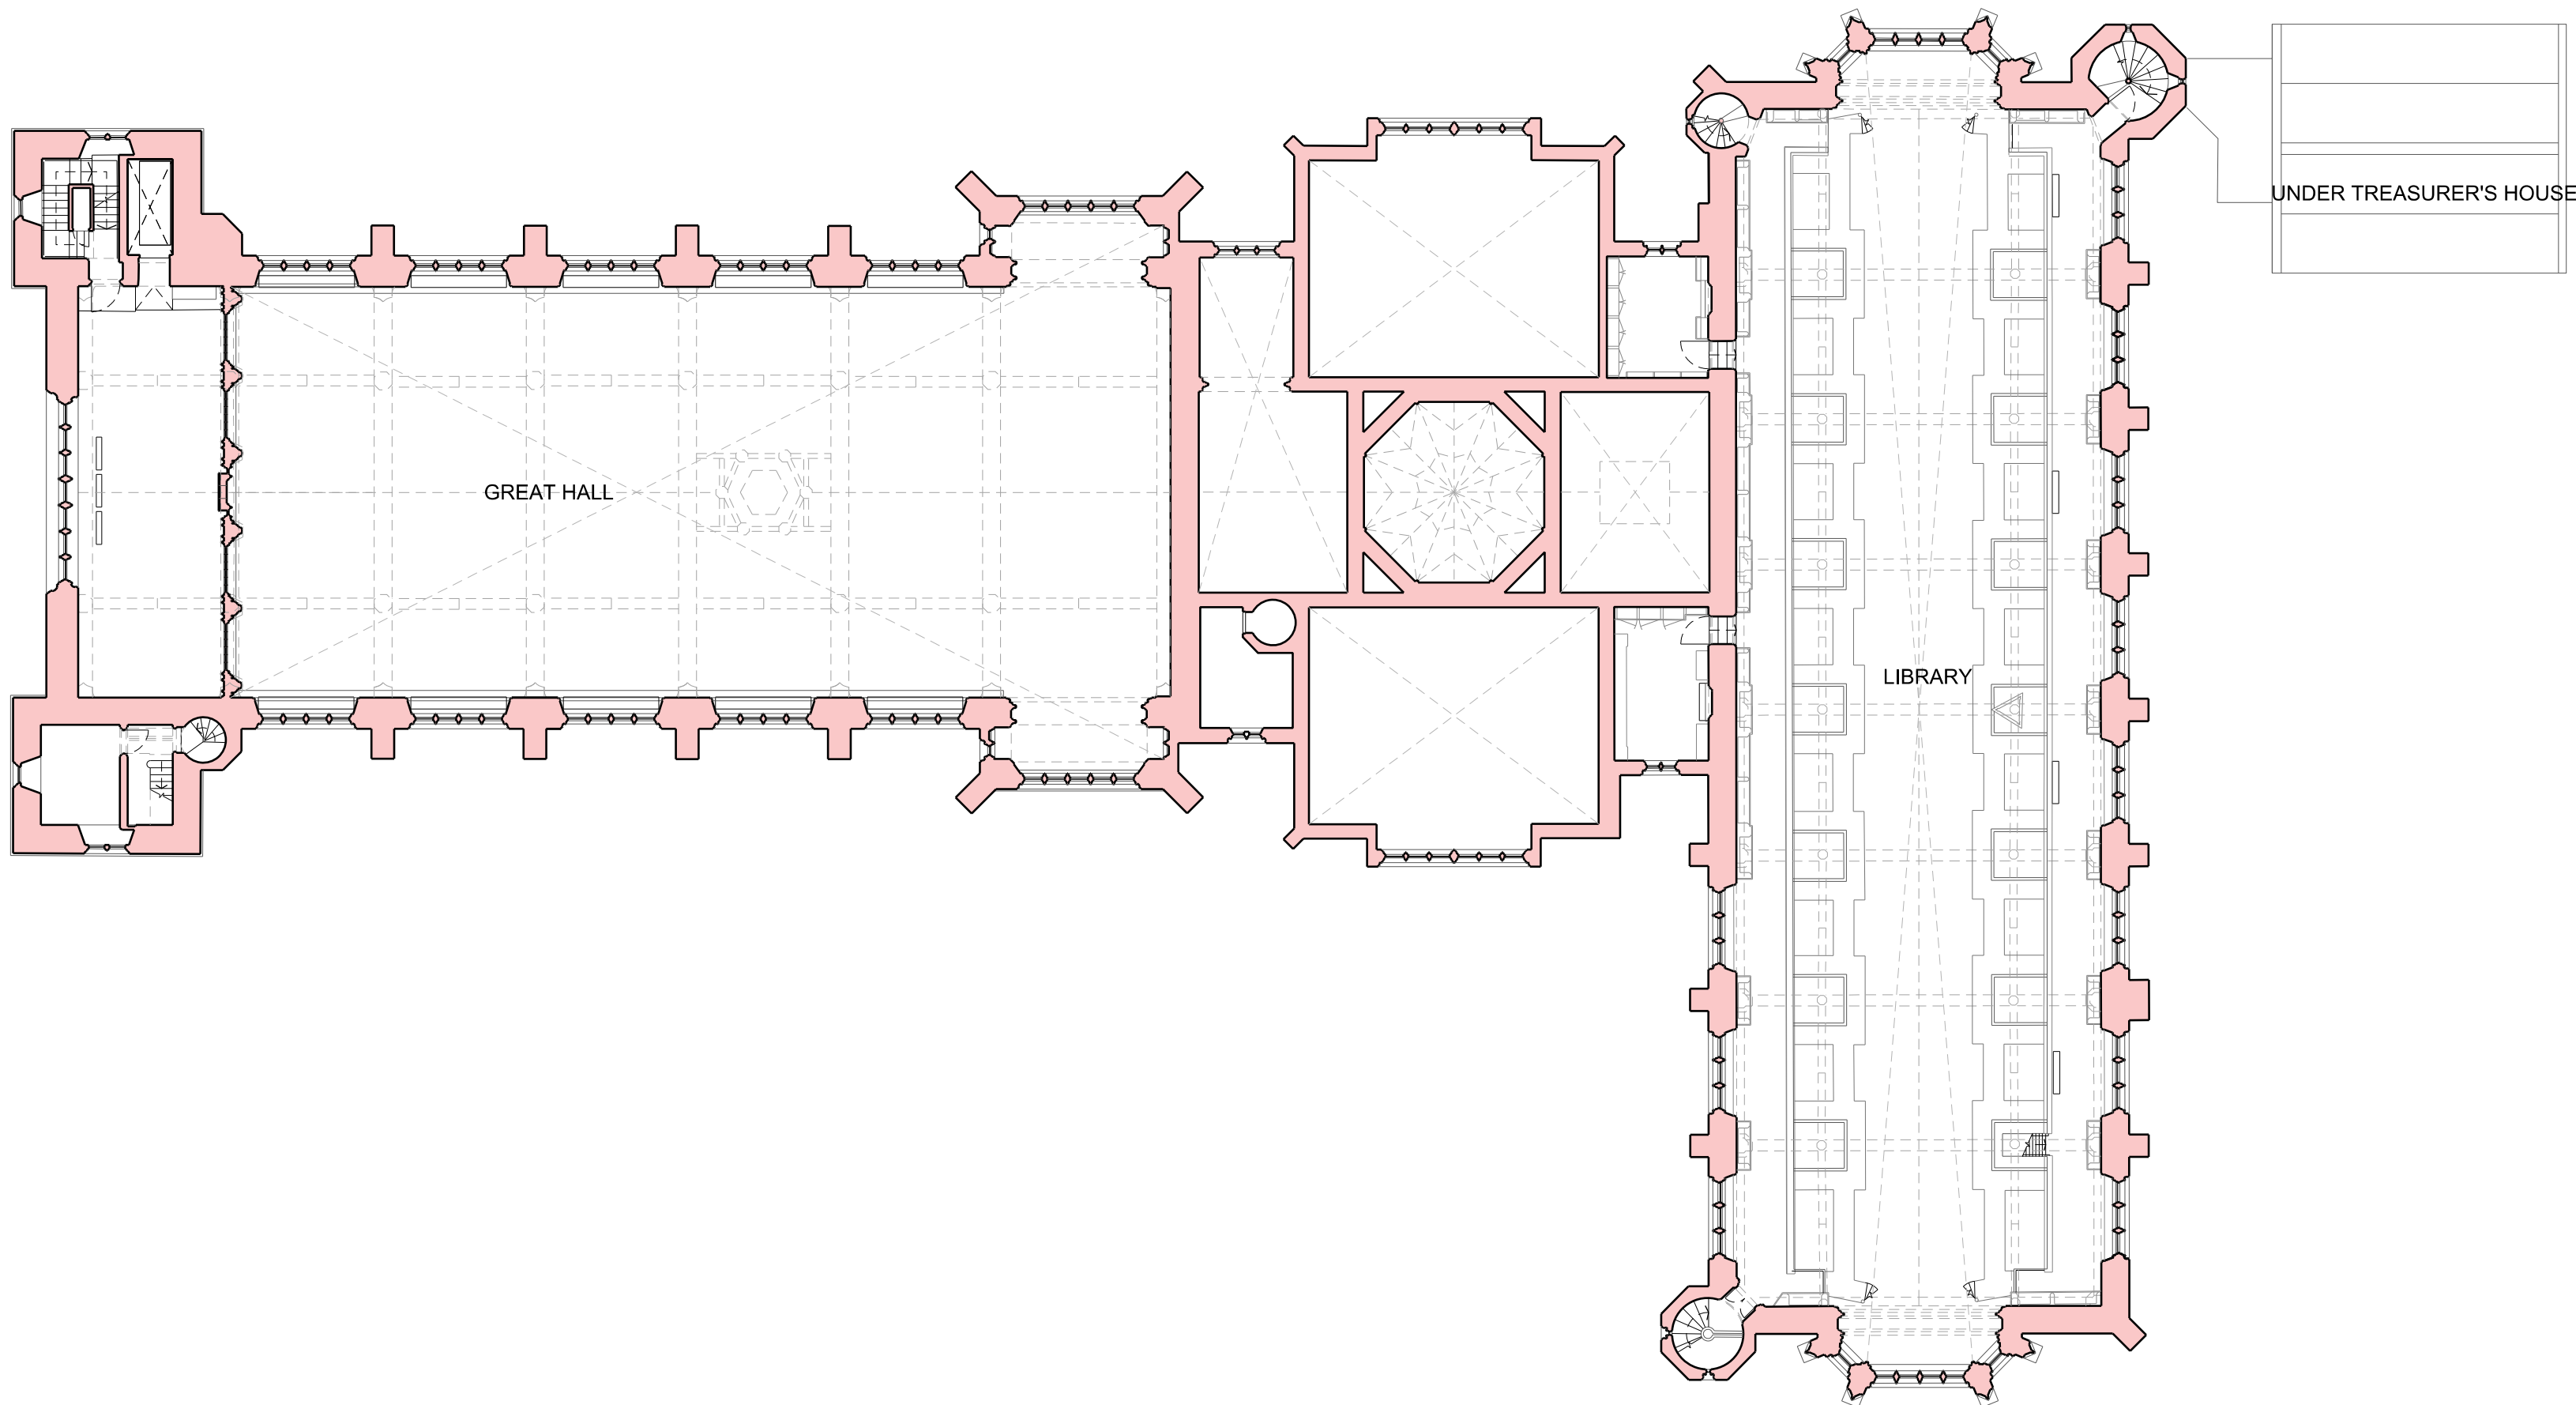

REVISIONS			
REV	DATE	DESCRIPTION	
PL1	28.07.15	PLANNING & LISTED BUILDING CONSENT	

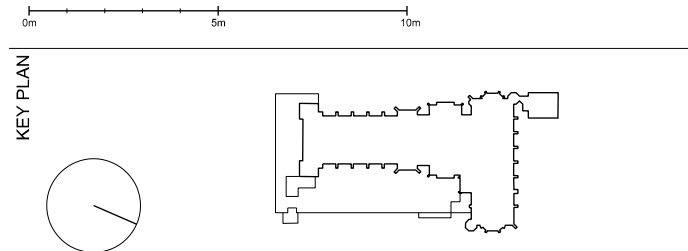

PLANNING

RICK MATHER ARCHITECTS ©

123 Camden High Street London N1 1JH
T: 020 7244 1121 F: 020 7244 1122
info@rickmather.com www.rickmather.com

JOB
THE HONOURABLE SOCIETY OF LINCOLN'S INN
GREAT HALL AND LIBRARY

TITLE
EXISTING GREAT HALL & LIBRARY
ORIENTATION FLOOR PLAN
SECOND FLOOR

DRAWN	CB	JOB #	597	DRG #	19024	REV	PL1
CHECKED	TP	SCALE@A1	1:200 1:400	SIZE	A1 A3	DATE	JUL 15' 28.07.15