

02 | 597-19050
C - C

01 | 597-19051
D - D

NOTES
DO NOT SCALE FROM THIS DRAWING.
CONTRACTOR TO CHECK ALL DIMENSIONS ON SITE.
ANY DISCREPANCIES TO BE REPORTED TO THE ARCHITECT IMMEDIATELY.
COPYRIGHT RICK MATHER ARCHITECTS LLP ©

Existing Walls

(Outline of Great Hall Above)


01 | 597-19050
A - A

19050-0501 20
P - F

C-C
02 | 597-19050

D - D
01 | 597-19051

REVISIONS			
REV	DATE	DESCRIPTION	
PL1	28.07.15	PLANNING & LISTED BUILDING CONSENT	

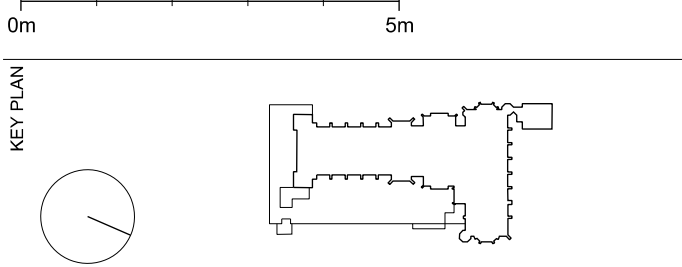

PLANNING

RICK MATHER ARCHITECTS ©					
123 Camden High Street London NW1 2JB T: 020 7244 1121 F: 020 7244 1122 info@rickmather.com www.rickmather.com					
JOB					
THE HONOURABLE SOCIETY OF LINCOLN'S INN GREAT HALL AND LIBRARY					
TITLE					
EXISTING GREAT HALL & LIBRARY LOWER BASEMENT FLOOR PLAN - SOUTH					
DRAWN	JOB #	DRG #	REV		
CB	597	19050	PL1		
CHECKED	SCALE	SIZE	DATE	REV	DATE
TP	1:200 1:400	A1 A3	JUL15	28.07.15	



 Existing Walls

DRAWN	JOB #	DRG #	REV
CB	597	19052	PL1
CHECKED	SCALE@A1	SIZE	DATE
TP	1:100	A1	
	1:200	A3	JUL 15'
			REV DATE 28.07.15

Refer to drawing 19051

Refer to drawing 19051

01 | 597-19062
N - N

K - K
29081 - 2955 20

J0
A - A
09081 - 2055 20


J0
F - F
13061 - 2055 20

N - N
01 | 597-19062

NOTES
DO NOT SCALE FROM THIS DRAWING.
CONTRACTOR TO CHECK ALL DIMENSIONS ON SITE.
ANY DISCREPANCIES TO BE REPORTED TO THE ARCHITECT IMMEDIATELY.
COPYRIGHT RICK MATHER ARCHITECTS LLP ©


Existing Walls

REVISIONS		
PL1	28.07.15	PLANNING & LISTED BUILDING CONSENT
REV	DATE	DESCRIPTION

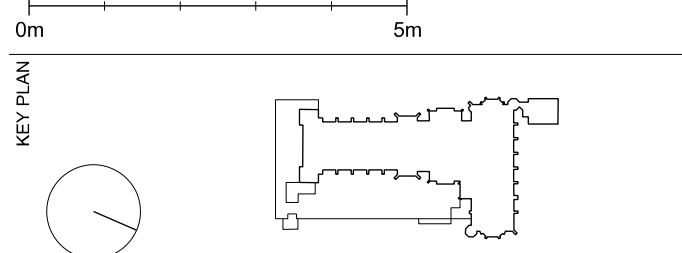

PLANNING

<

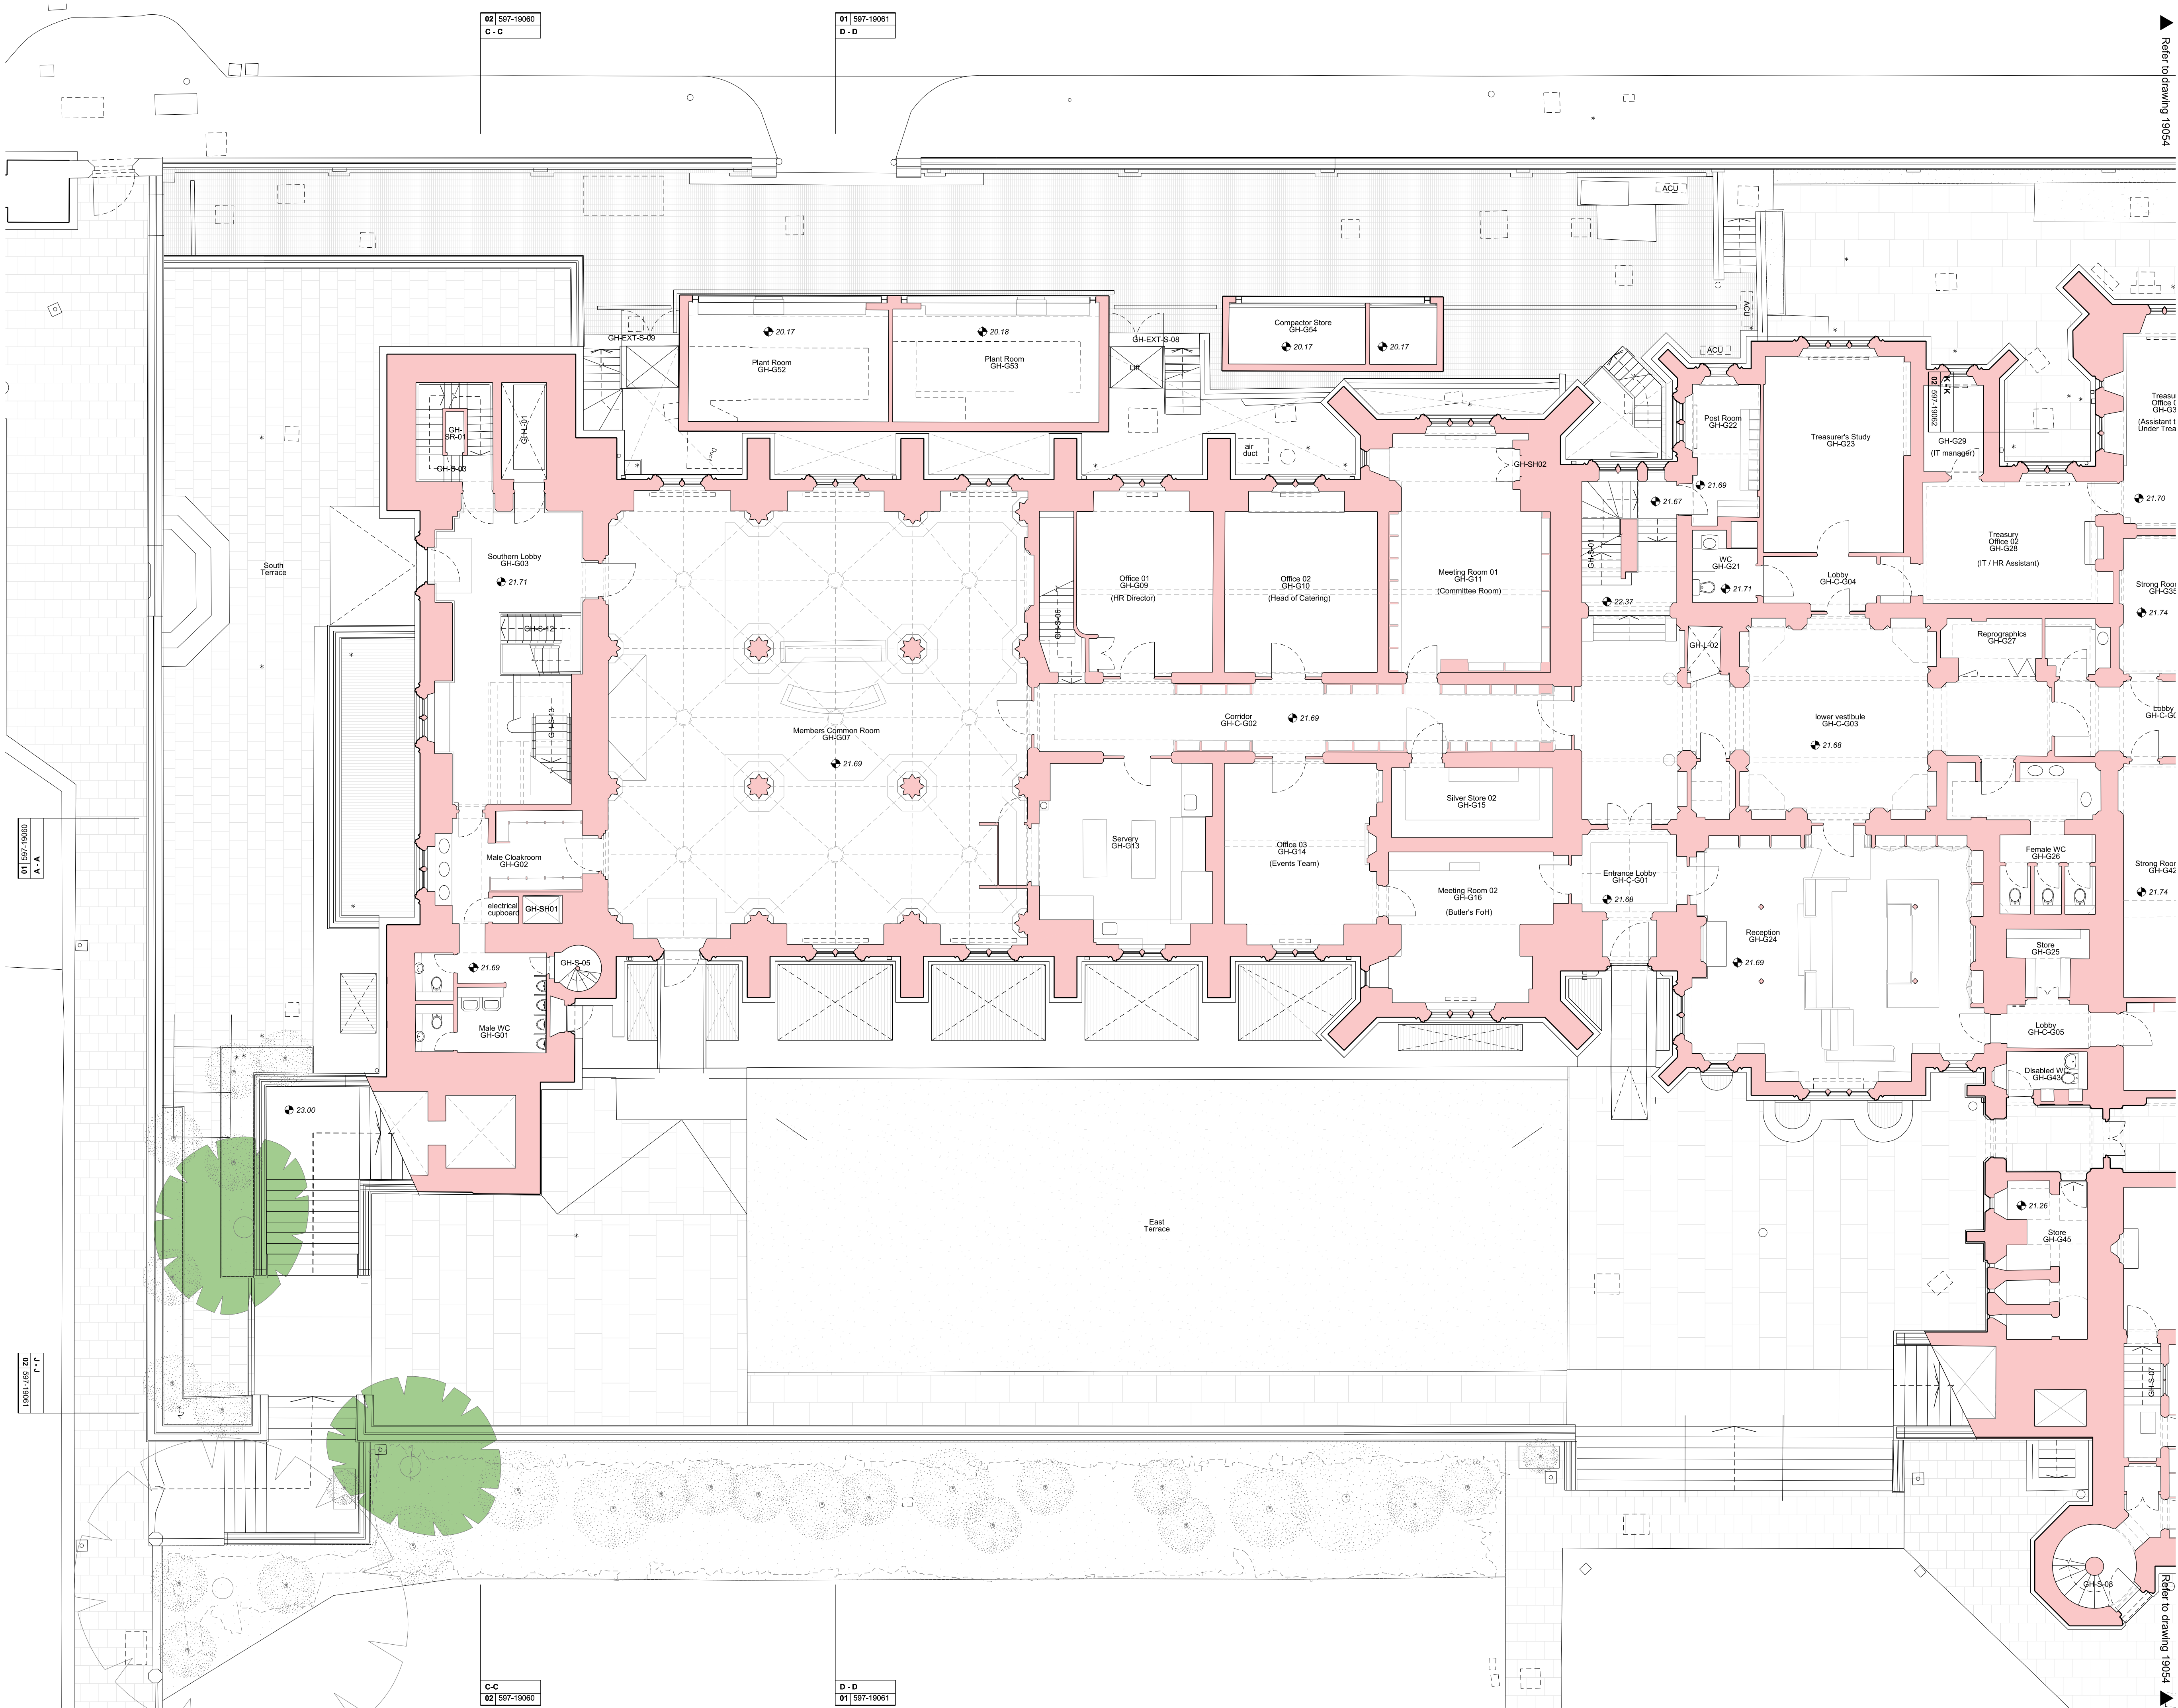

NOTES

DO NOT SCALE FROM THIS DRAWING.
CONTRACTOR TO CHECK ALL DIMENSIONS ON SITE.
ANY DISCREPANCIES TO BE REPORTED TO THE ARCHITECT IMMEDIATELY.

COPYRIGHT RICK MATHER ARCHITECTS LLP ©

Existing Walls

REVISIONS

PL1	28.07.15	PLANNING & LISTED BUILDING CONSENT
REV	DATE	DESCRIPTION

KEY PLAN

0m 5m

STATUS

PLANNING

RICK MATHER ARCHITECTS ©

123 Camden High Street London NW1 2RN
T: 020 7261 1234 F: 020 7261 1235
info@rickmather.com www.rickmather.com

JOB


**THE HONOURABLE SOCIETY OF LINCOLN'S INN
GREAT HALL AND LIBRARY**

TITLE

**EXISTING GREAT HALL & LIBRARY
GROUND FLOOR PLAN - SOUTH**

DRAWN	JOB #	DRG #	REV
CB	597	19054	PL1


CHECKED	SCALE	SIZE	DATE	REV DATE
TP	1:100	A1	MAY 15	28.07.15
	1:200	A3		

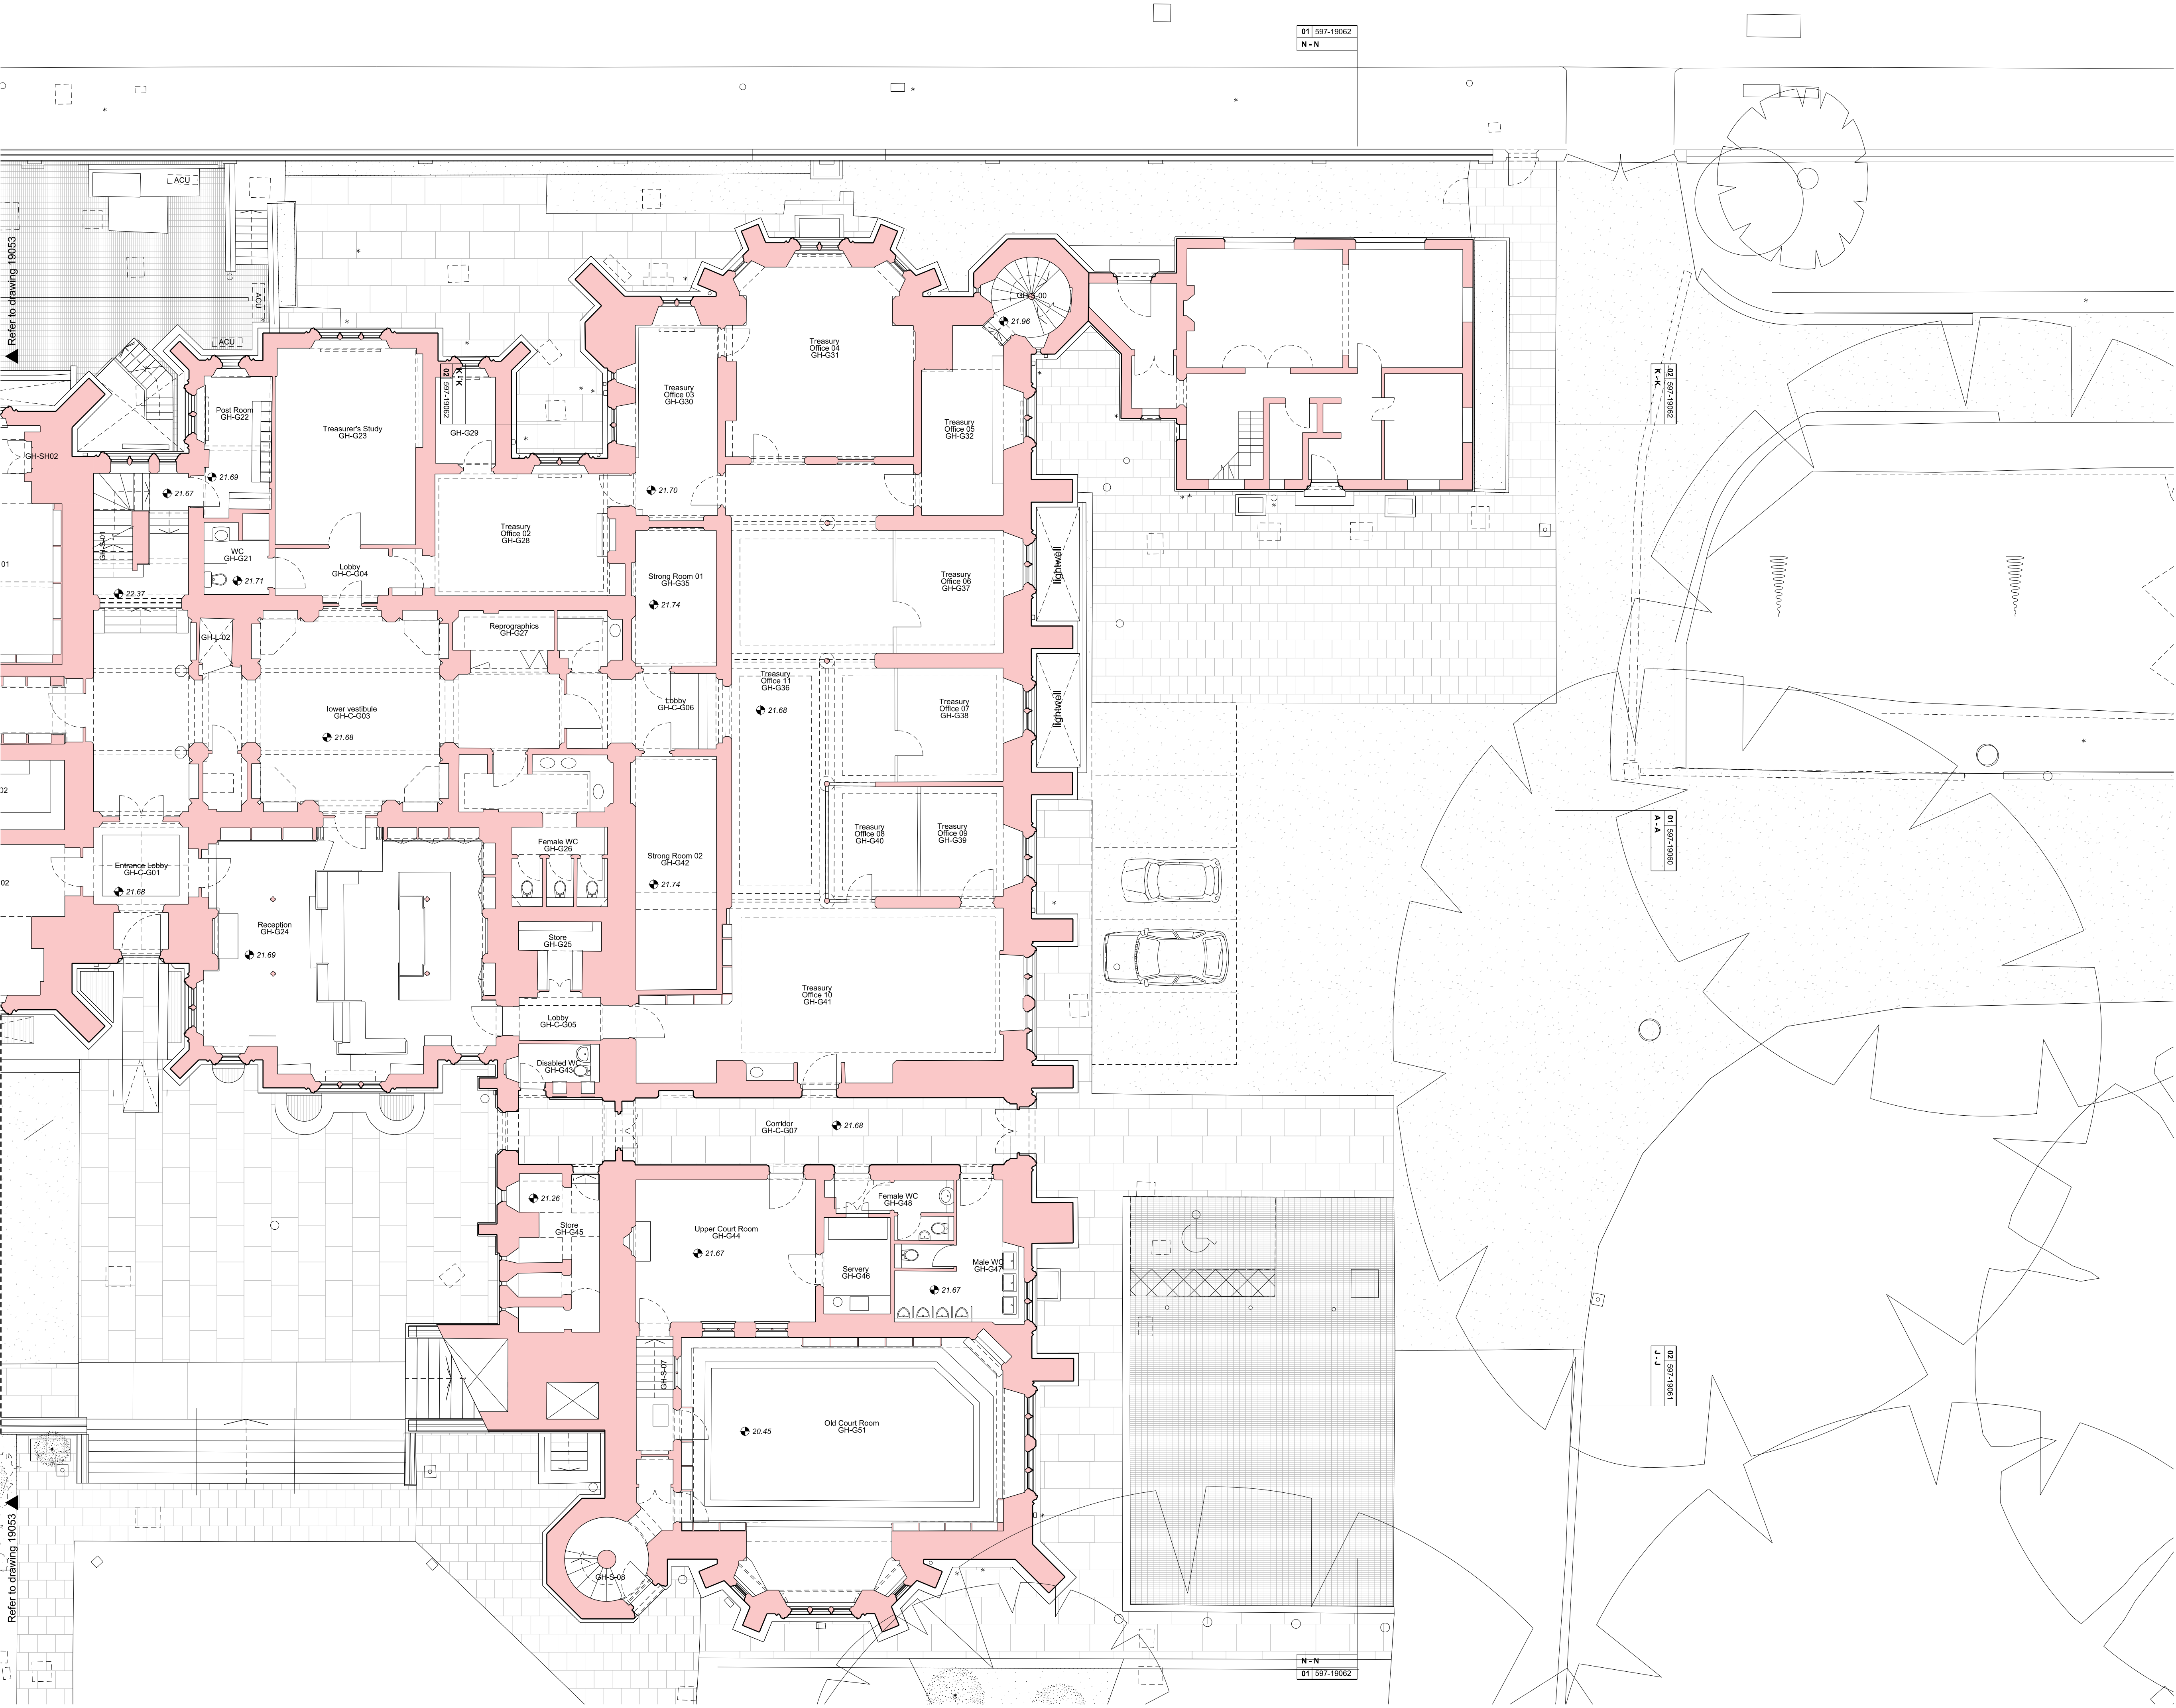

NOTES
DO NOT SCALE FROM THIS DRAWING.
CONTRACTOR TO CHECK ALL DIMENSIONS ON SITE.
ANY DISCREPANCIES TO BE REPORTED TO THE ARCHITECT IMMEDIATELY.
COPYRIGHT RICK MATHER ARCHITECTS LLP ©

Existing Walls

REVISIONS		
REV	DATE	DESCRIPTION
PL1	28.07.15	PLANNING & LISTED BUILDING CONSENT

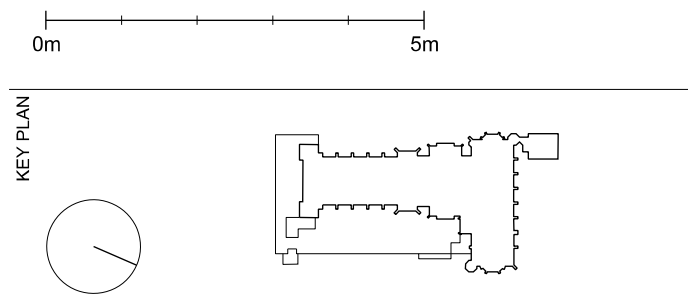

STATUS				
PLANNING				
RICK MATHER ARCHITECTS ©				
123 Camden High Street London NW1 2SR T: 020 7244 1121 F: 020 7244 1122 info@rickmather.com www.rickmather.com				
JOB				
THE HONOURABLE SOCIETY OF LINCOLN'S INN GREAT HALL AND LIBRARY				
TITLE				
EXISTING GREAT HALL & LIBRARY GROUND FLOOR PLAN - NORTH				
DRAWN	JOB #	DRG #	REV	
CB	597	19055	PL1	
CHECKED	SCALE	SIZE	DATE	REV DATE
TP	1:100 1:200	A1 A3	JUL 15'	28.07.15


01	597-19061
D - D	

Refer to drawing 19056

**DO NOT SCALE FROM THIS DRAWING.
CONTRACTOR TO CHECK ALL DIMENSIONS ON SITE.
ANY DISCREPANCIES TO BE REPORTED TO THE ARCHITECT
IMMEDIATELY.**

COPYRIGHT RICK MATHER ARCHITECTS LLP ©

 Existing Walls

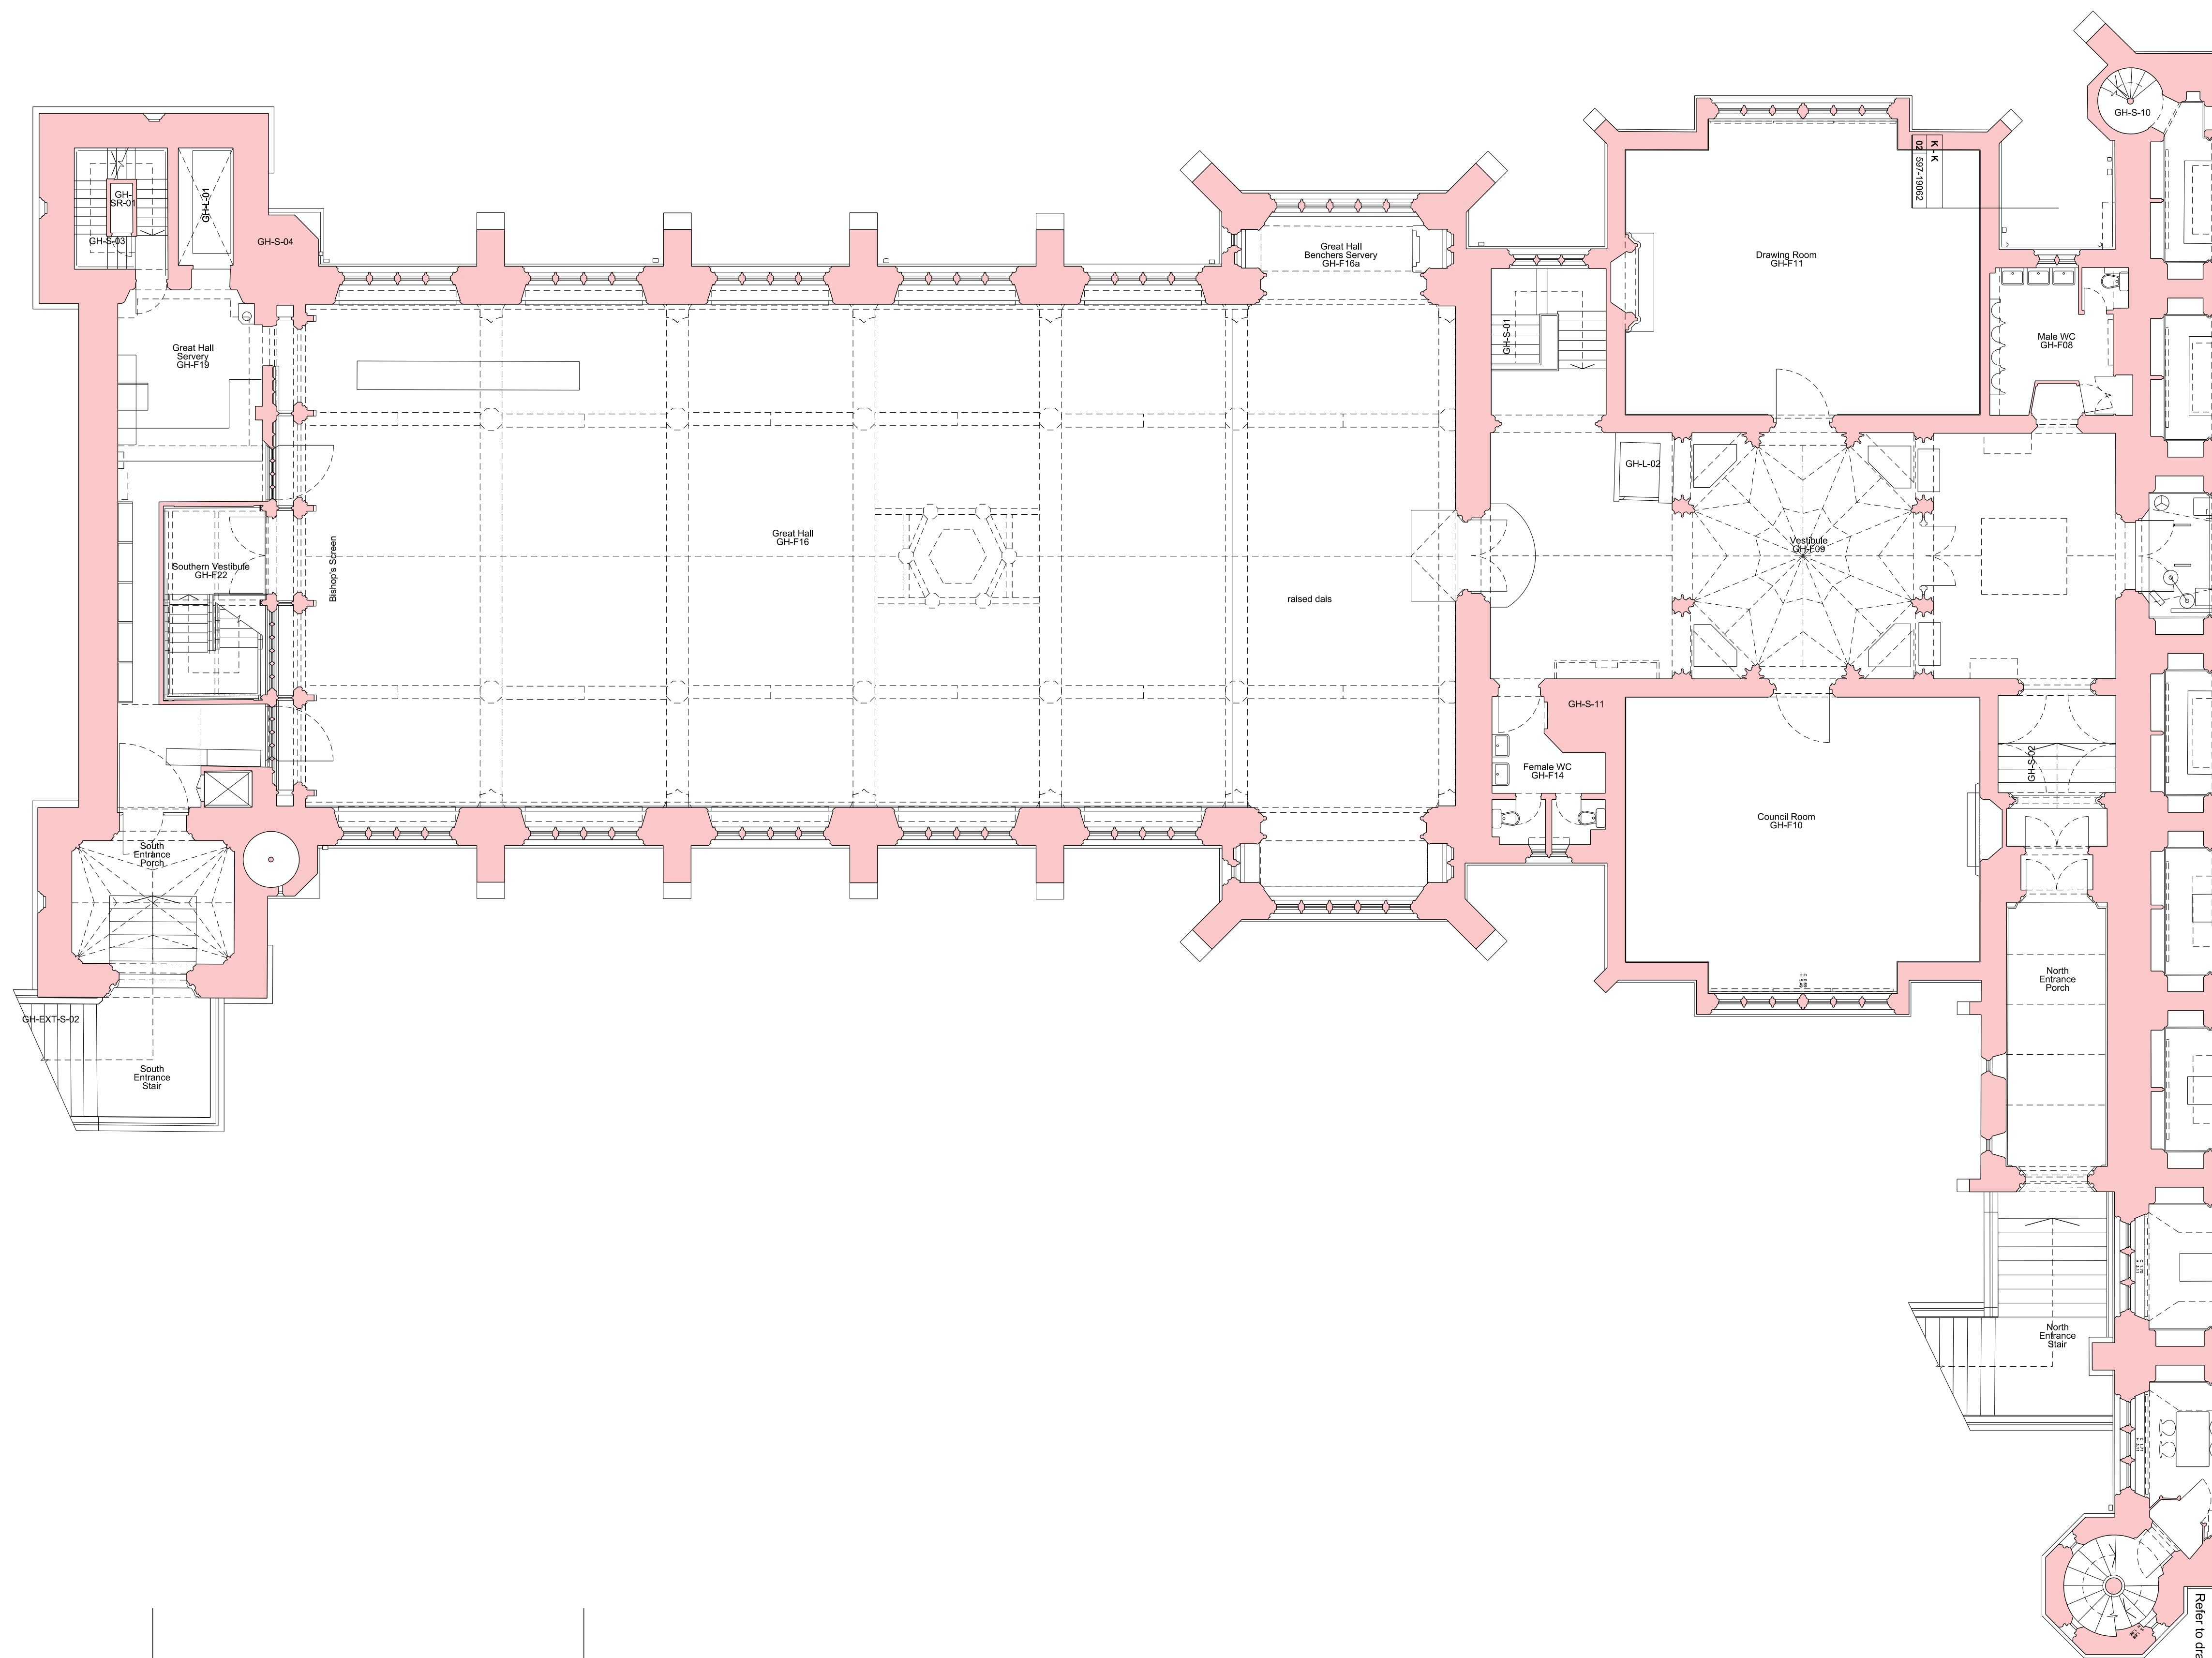

Refer to drawing 19056 ▲

REVISIONS	PL1	28.07.15	PLANNING & LISTED BUILDING CONSENT
	REV	DATE	DESCRIPTION

STATUS PLANNING

RICK MATHER ARCHITECTS ©

123 Camden High Street London NW1 7JR
T: 020 7284 1727 F: 020 7267 7826
info@rickmather.com www.rickmather.com

801 THE HONOURABLE SOCIETY OF LINCOLN'S INN
GREAT HALL AND LIBRARY



TITLE **EXISTING GREAT HALL & LIBRARY**
FIRST FLOOR PLAN - SOUTH

DRAWN	JOB #	DRG #	REV
CB	597	19056	PL1
CHECKED	SCALE@A1	SIZE	DATE
TP	1:100	A1	JUL 15
	1:200	A3	REV DATE 28.07.15

C-C	
02	597-19060

D - D	
01	597-19061

The diagram shows a cross-section of a wall. A horizontal crack is shown at the top, and a vertical crack is shown on the right side. A dashed line indicates the location of the neutral axis, which is positioned below the horizontal crack and to the left of the vertical crack.

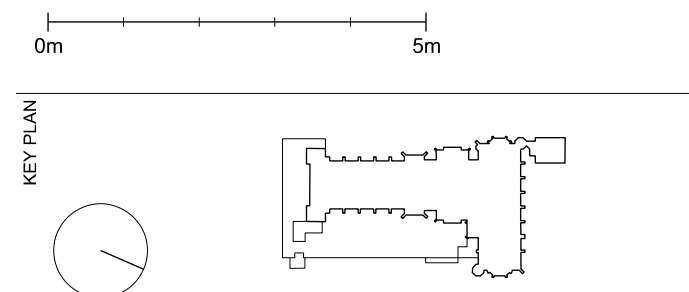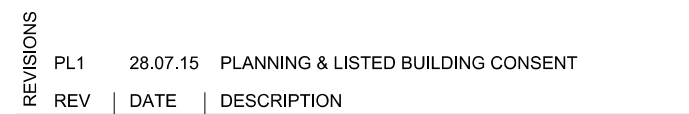

STATUS PLANNING

RICK MATHER ARCHITECTS ©

123 Camden High Street London NW1 7JR
T: 020 7284 1727 F: 020 7267 7526
info@rickmather.com www.rickmather.com

THE HONOURABLE SOCIETY OF LINCOLN'S INN
GREAT HALL AND LIBRARY

TITLE **EXISTING GREAT HALL, LIBRARY & UT HOUSE**
FIRST FLOOR PLAN-NORTH


DRAWN	JOB #	DRG #	REV
CB	597	19057	PL1
CHECKED	SCALE@A1	SIZE	DATE
TP	1:100	A1	JUL 15'
	1:200	A3	
			REV DATE
			28.07.15

01	597-19061
D - D	

D - D	
01	597-19061

Refer to drawing 19058 ▲

 Existing Walls

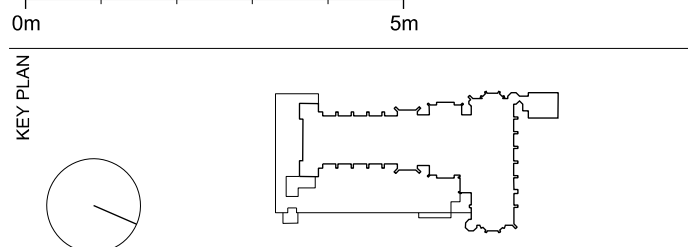


RICK MATHER ARCHITECTS ©

THE HONOURABLE SOCIETY OF LINCOLN'S INN
GREAT HALL AND LIBRARY

DRAWN CB	JOB # 597	DRG # 19058	REV PL1
-------------	---------------------	-----------------------	-------------------


CHECKED	TP	SCALE@A1	1:100	SIZE	A1	DATE	JUL 15'	REV DATE	28.07.1
			1:200		A2				

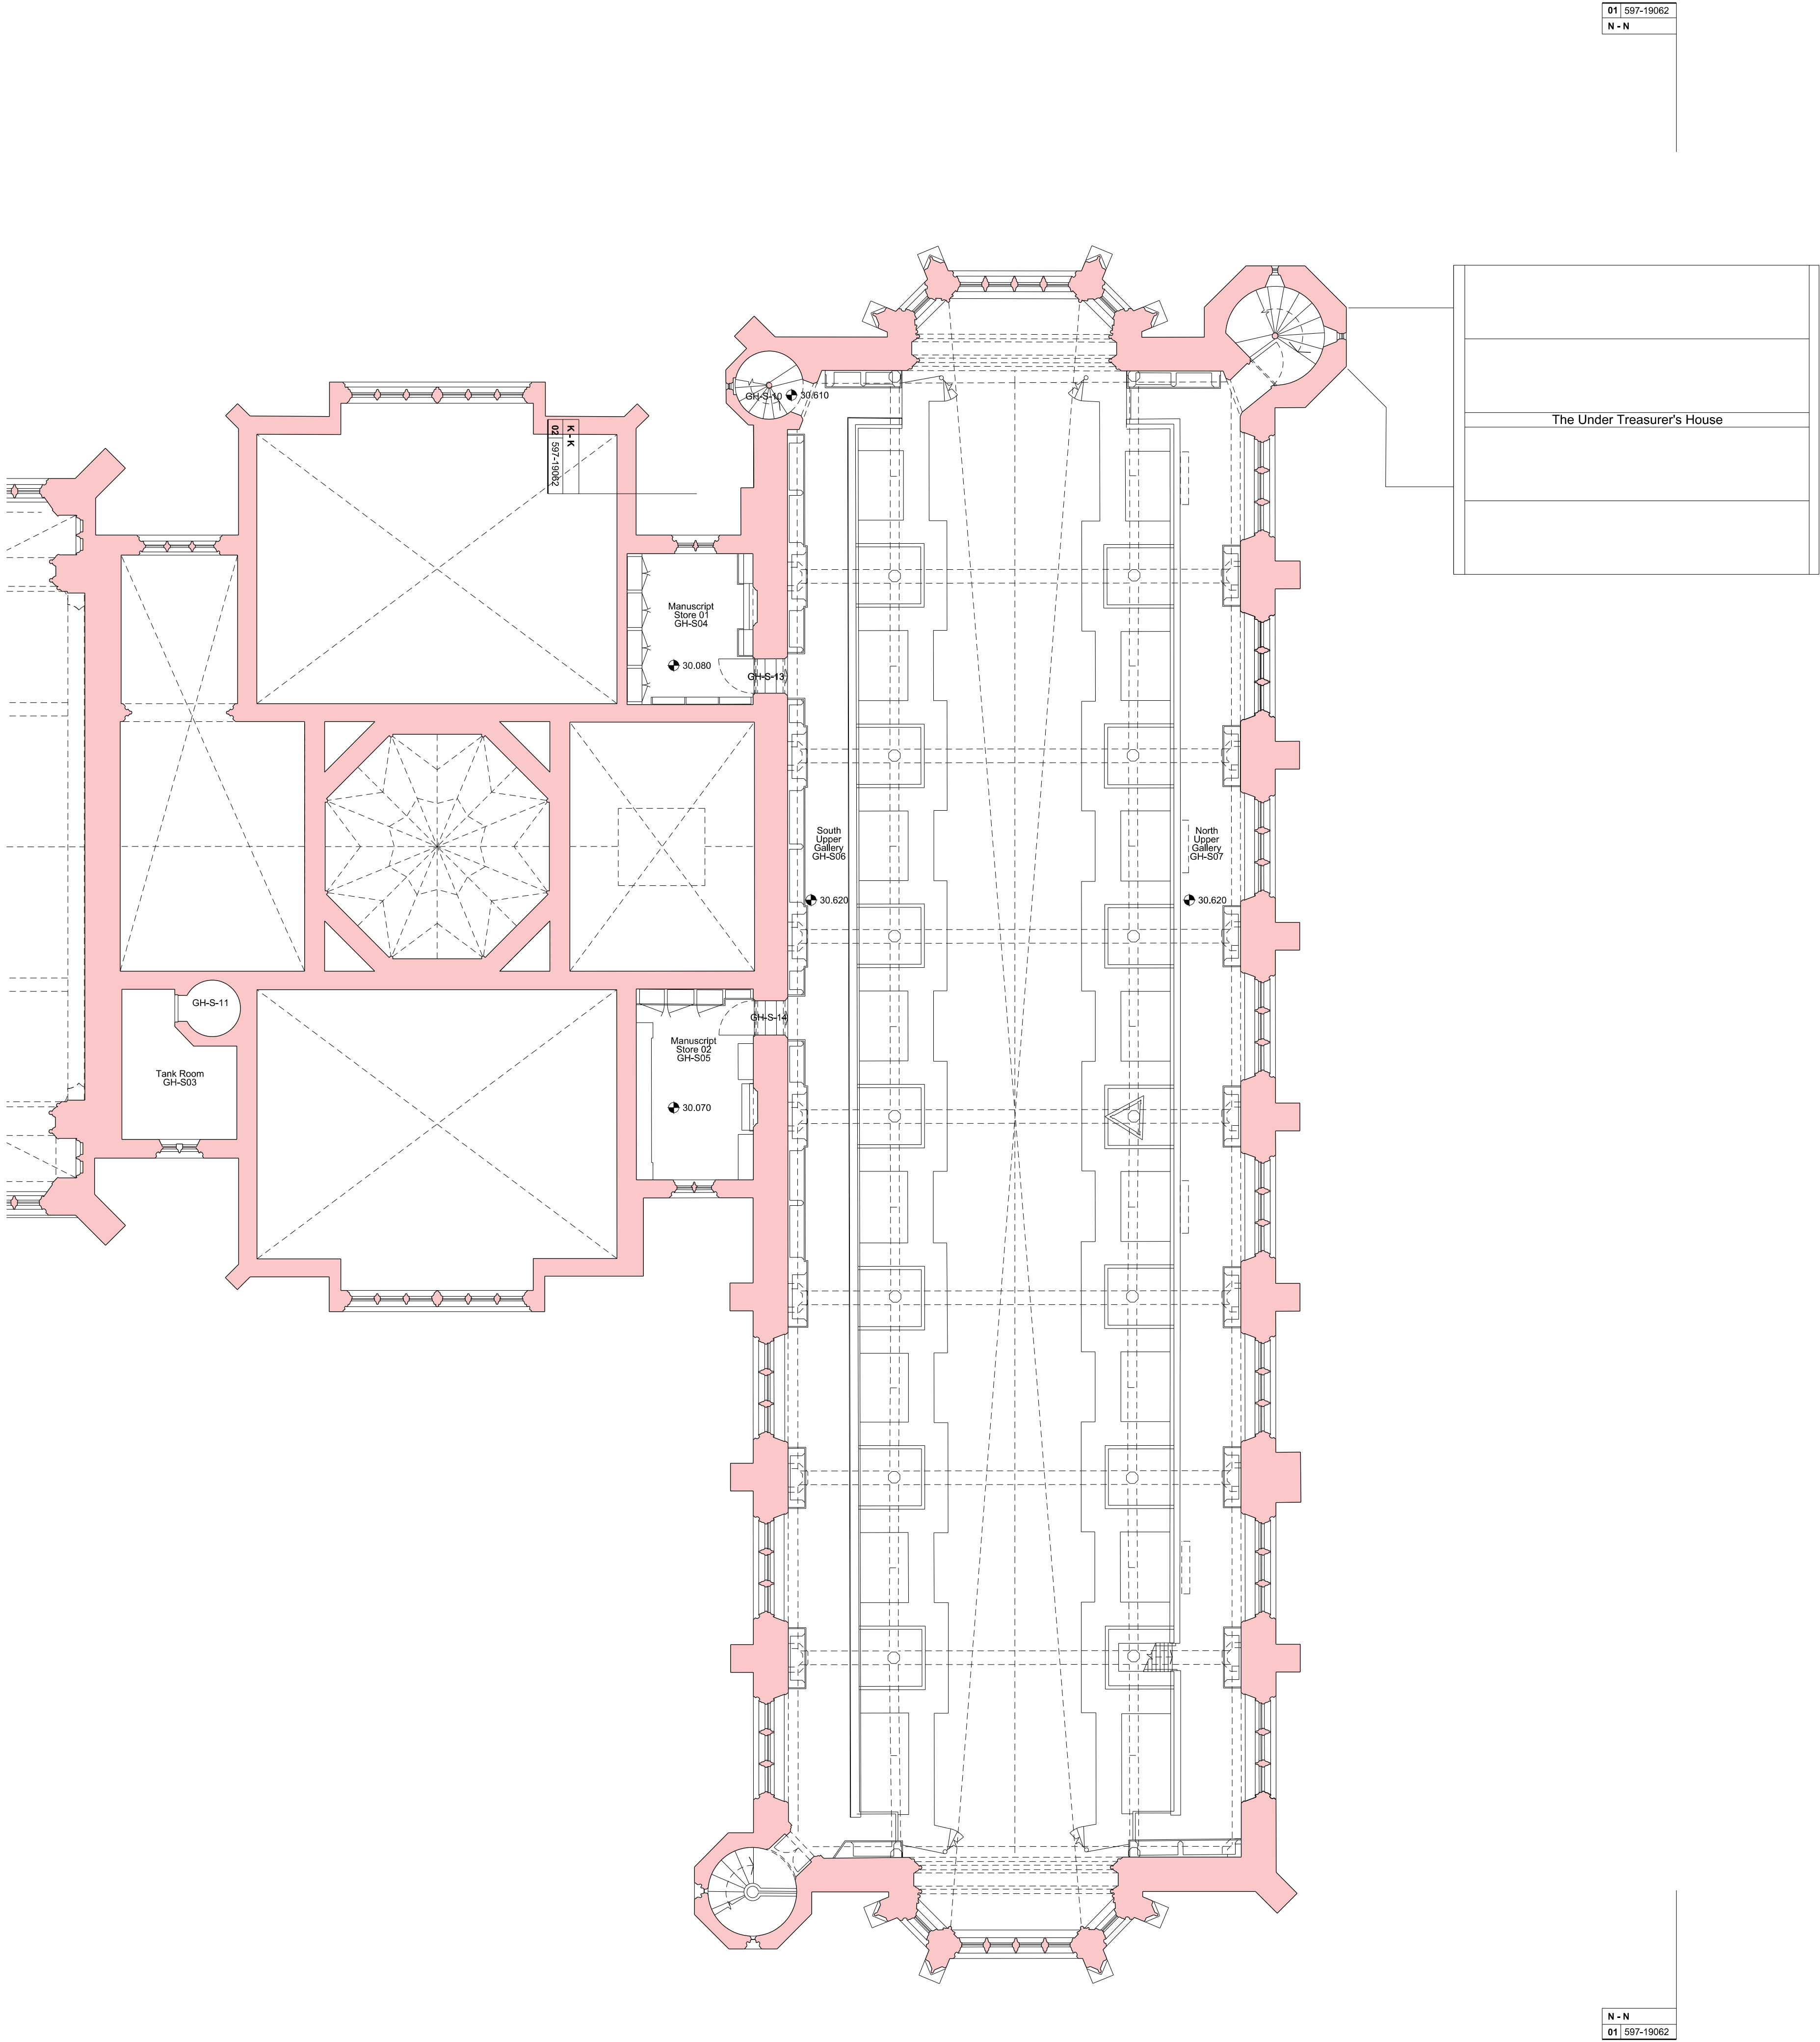

NOTES
DO NOT SCALE FROM THIS DRAWING.
CONTRACTOR TO CHECK ALL DIMENSIONS ON SITE.
ANY DISCREPANCIES TO BE REPORTED TO THE ARCHITECT IMMEDIATELY.
COPYRIGHT RICK MATHER ARCHITECTS LLP ©

Existing Walls

REVISIONS			
REV	DATE	DESCRIPTION	
PL1	28.07.15	PLANNING & LISTED BUILDING CONSENT	

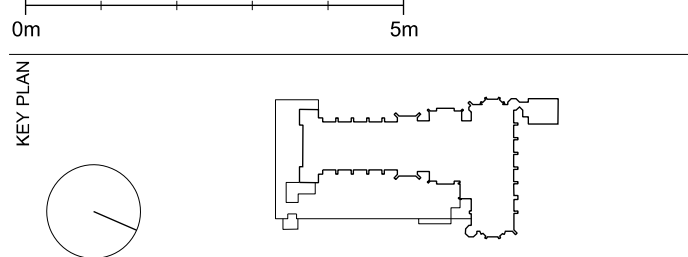

PLANNING

RICK MATHER ARCHITECTS ©				
123 Camden High Street London N1H 1JH T: 020 7244 1121 F: 020 7244 1122 info@rickmather.com www.rickmather.com				
JOB THE HONOURABLE SOCIETY OF LINCOLN'S INN GREAT HALL AND LIBRARY				
TITLE EXISTING GREAT HALL & LIBRARY SECOND FLOOR PLAN - NORTH				
DRAWN CB	JOB # 597	DRG # 19059	REV PL1	
CHECKED TP	SCALE@A1 1:100 1:200	SIZE A1 A3	DATE JUL 15'	REV DATE 28.07.15