

NOTES

DO NOT SCALE FROM THIS DRAWING.
CONTRACTOR TO CHECK ALL DIMENSIONS ON SITE.
ANY DISCREPANCIES TO BE REPORTED TO THE ARCHITECT IMMEDIATELY.


COPYRIGHT RICK MATHER ARCHITECTS LLP ©

Existing

Theoretical Root Protection Area

Canopy Spread

REVISIONS			
PL1	28.07.15	PLANNING & LISTED BUILDING CONSENT	
REV	DATE	DESCRIPTION	

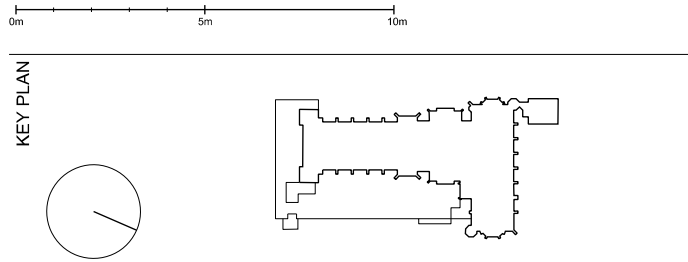

STATUS

PLANNING

RICK MATHER ARCHITECTS ©

123 Camden High Street London NW1 7SR
T: 020 7244 1121 F: 020 7244 1122
info@rickmather.com www.rickmather.com


JOB

**THE HONOURABLE SOCIETY OF LINCOLN'S INN
GREAT HALL AND LIBRARY**

TITLE

**EXISTING GREAT HALL & LIBRARY
LANDSCAPE PLAN**

DRAWN	JOB #	DRG #	REV
CB	597	19040	PL1
CHECKED	SCALE	SIZE	DATE
TP	1:200 1:400	A1 A3	JUL 15'
REV	DATE	REV	DATE
	28.07.15		28.07.15

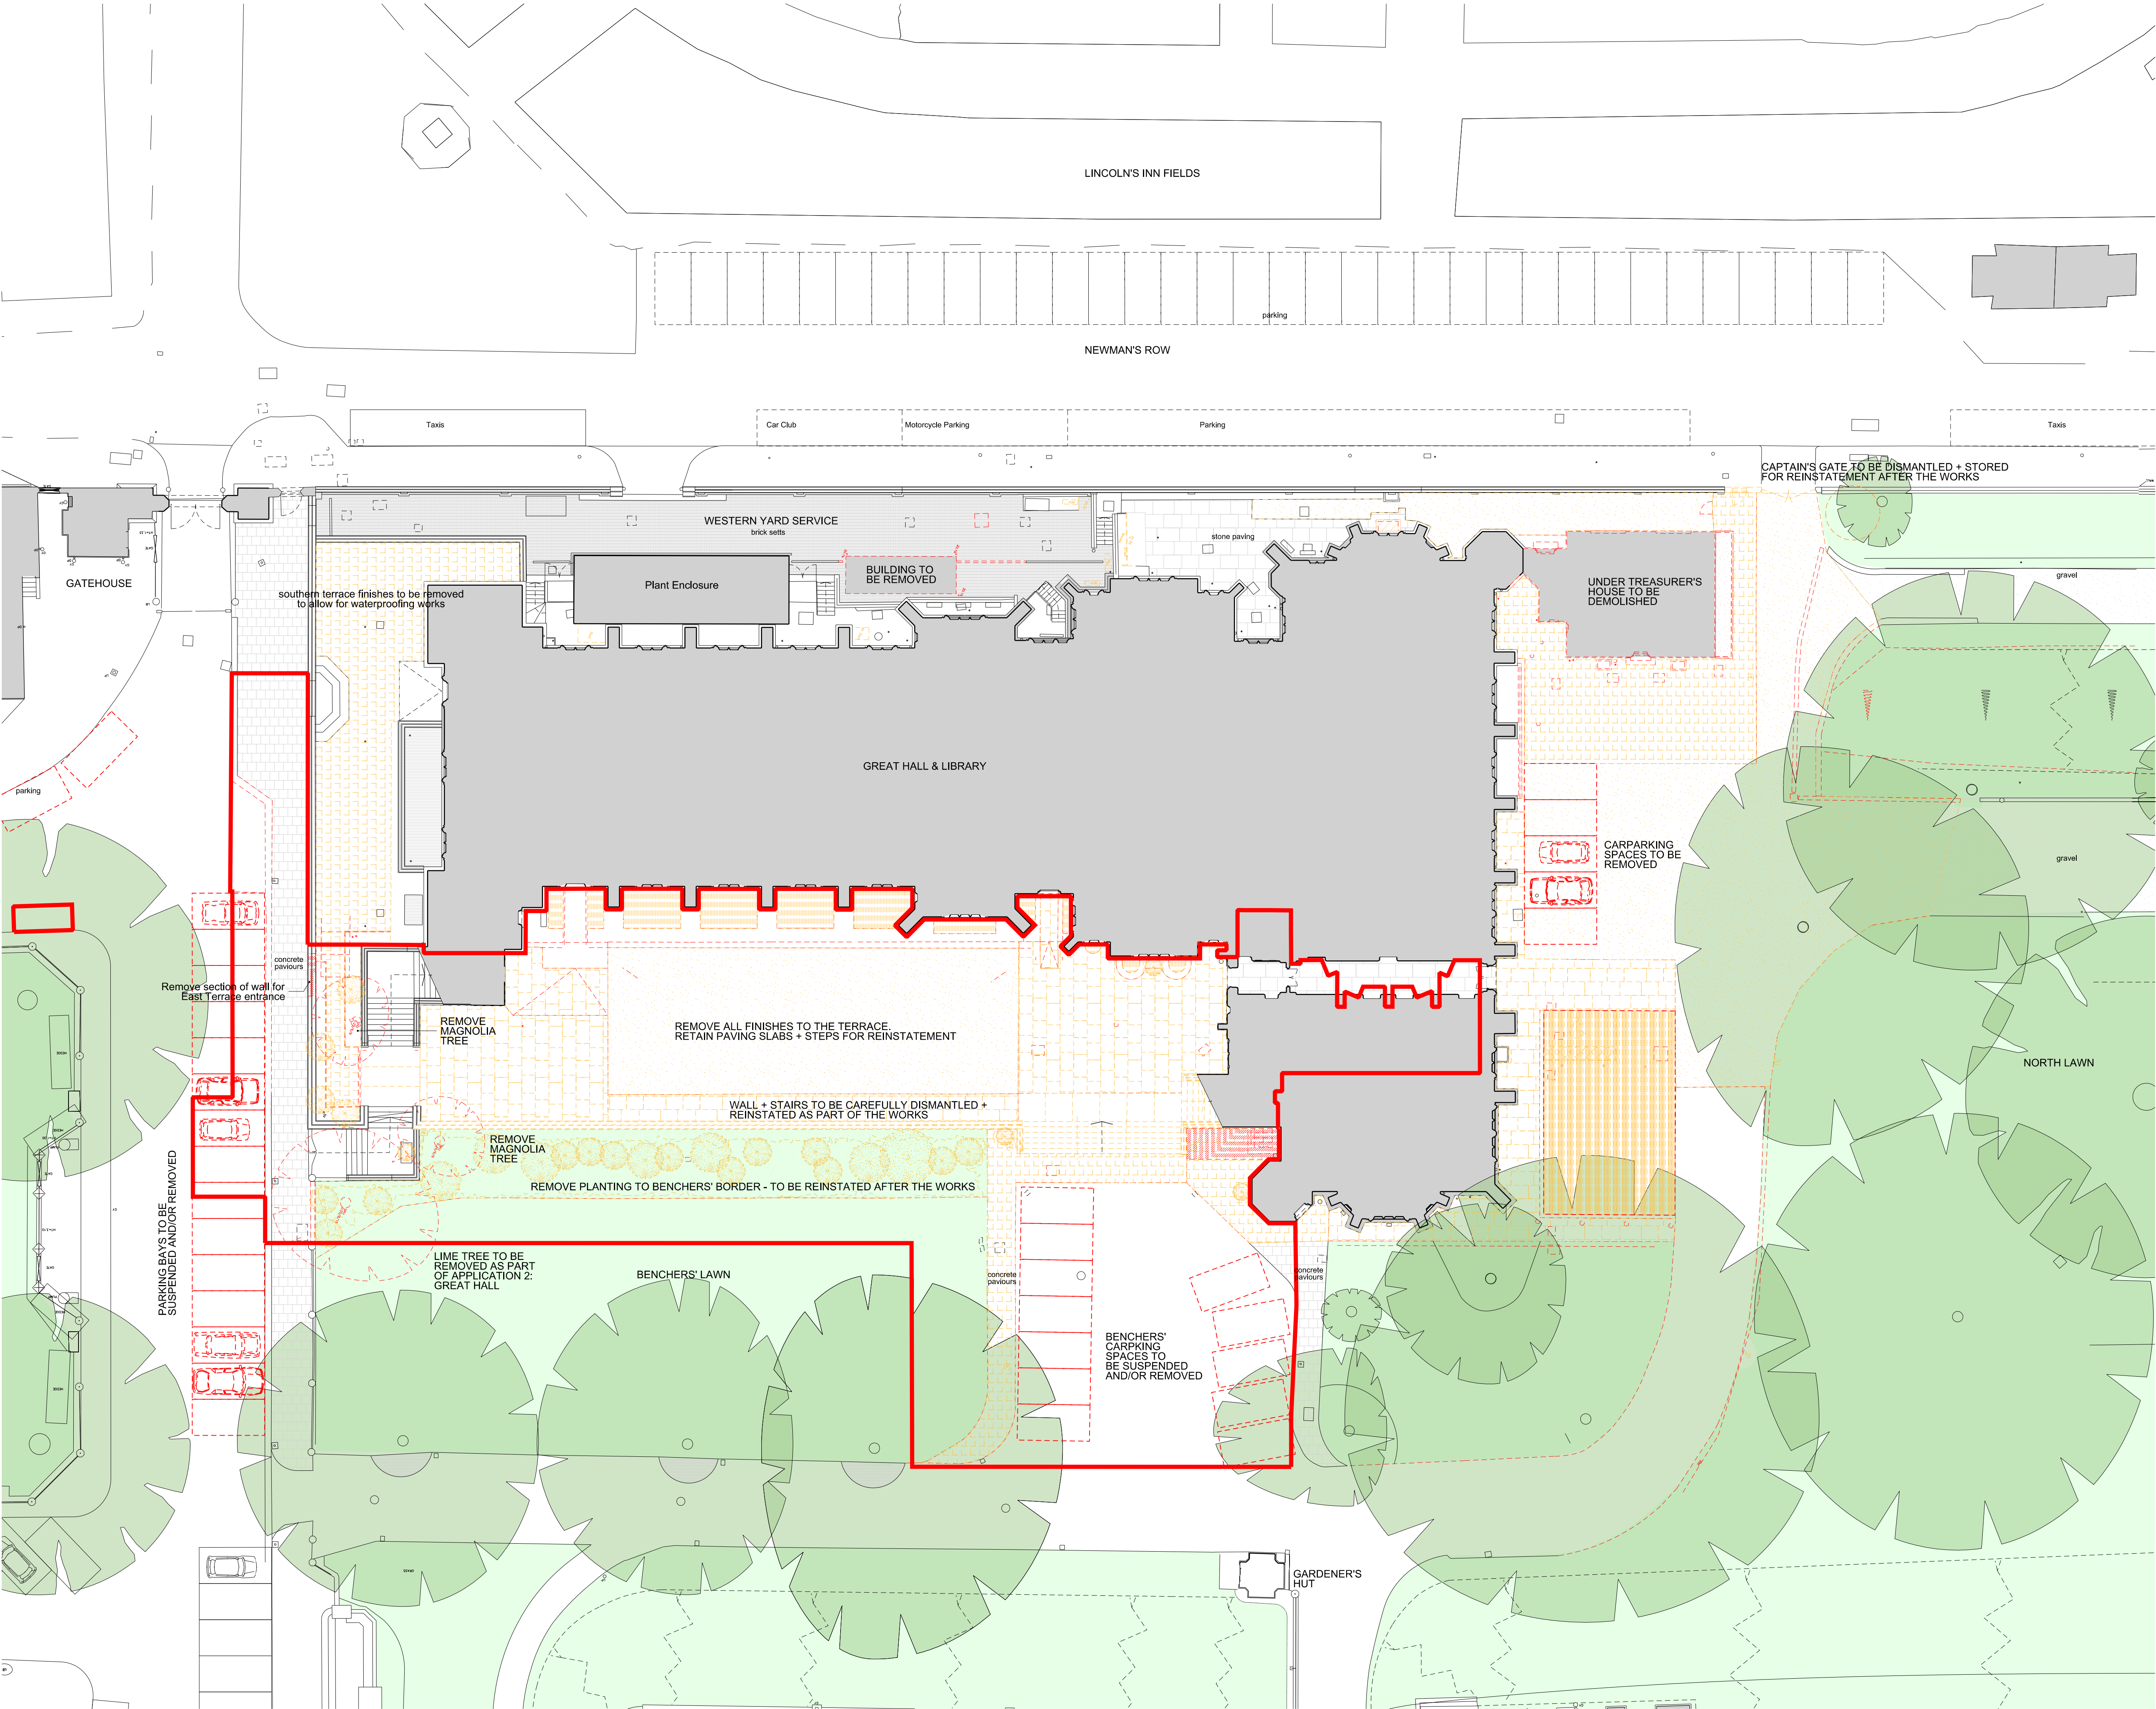


NOTES

DO NOT SCALE FROM THIS DRAWING.
CONTRACTOR TO CHECK ALL DIMENSIONS ON SITE.
ANY DISCREPANCIES TO BE REPORTED TO THE ARCHITECT IMMEDIATELY.

COPYRIGHT RICK MATHER ARCHITECTS LLP ©
Text

- Existing
- Planning Site Boundary
- Demolition
- Demolition of slab
- Soft Strip/ Removal of Finishes
- Root Protection Zone
- Canopy Spread

REVISIONS			
PL1	28.07.15	PLANNING & LISTED BUILDING CONSENT	
REV	DATE	DESCRIPTION	

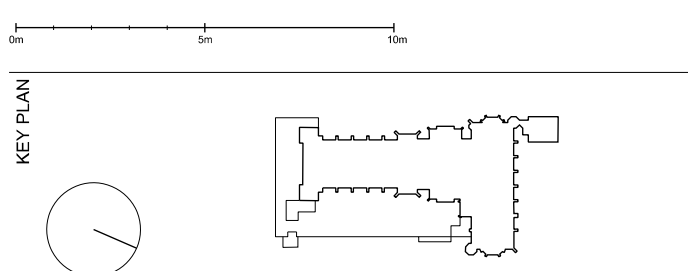

STATUS

PLANNING

RICK MATHER ARCHITECTS ©

123 Camden High Street London N1W 1JH
T: 020 7244 1121 F: 020 7244 1122
info@rickmather.com www.rickmather.com


JOB

THE HONOURABLE SOCIETY OF LINCOLN'S INN
GREAT HALL AND LIBRARY

TITLE


EXISTING WITH DEMOLITION
APPLICATION 3: EAST TERRACE DEVELOPMENT
LANDSCAPE PLAN

DRAWN	CB	JOB #	597	DRG #	19043	REV	PL1
CHECKED	TP	SCALE@A1	1:200	SIZE	A1	DATE	JUL 15'
			1:400		A3	REV DATE	28.07.15

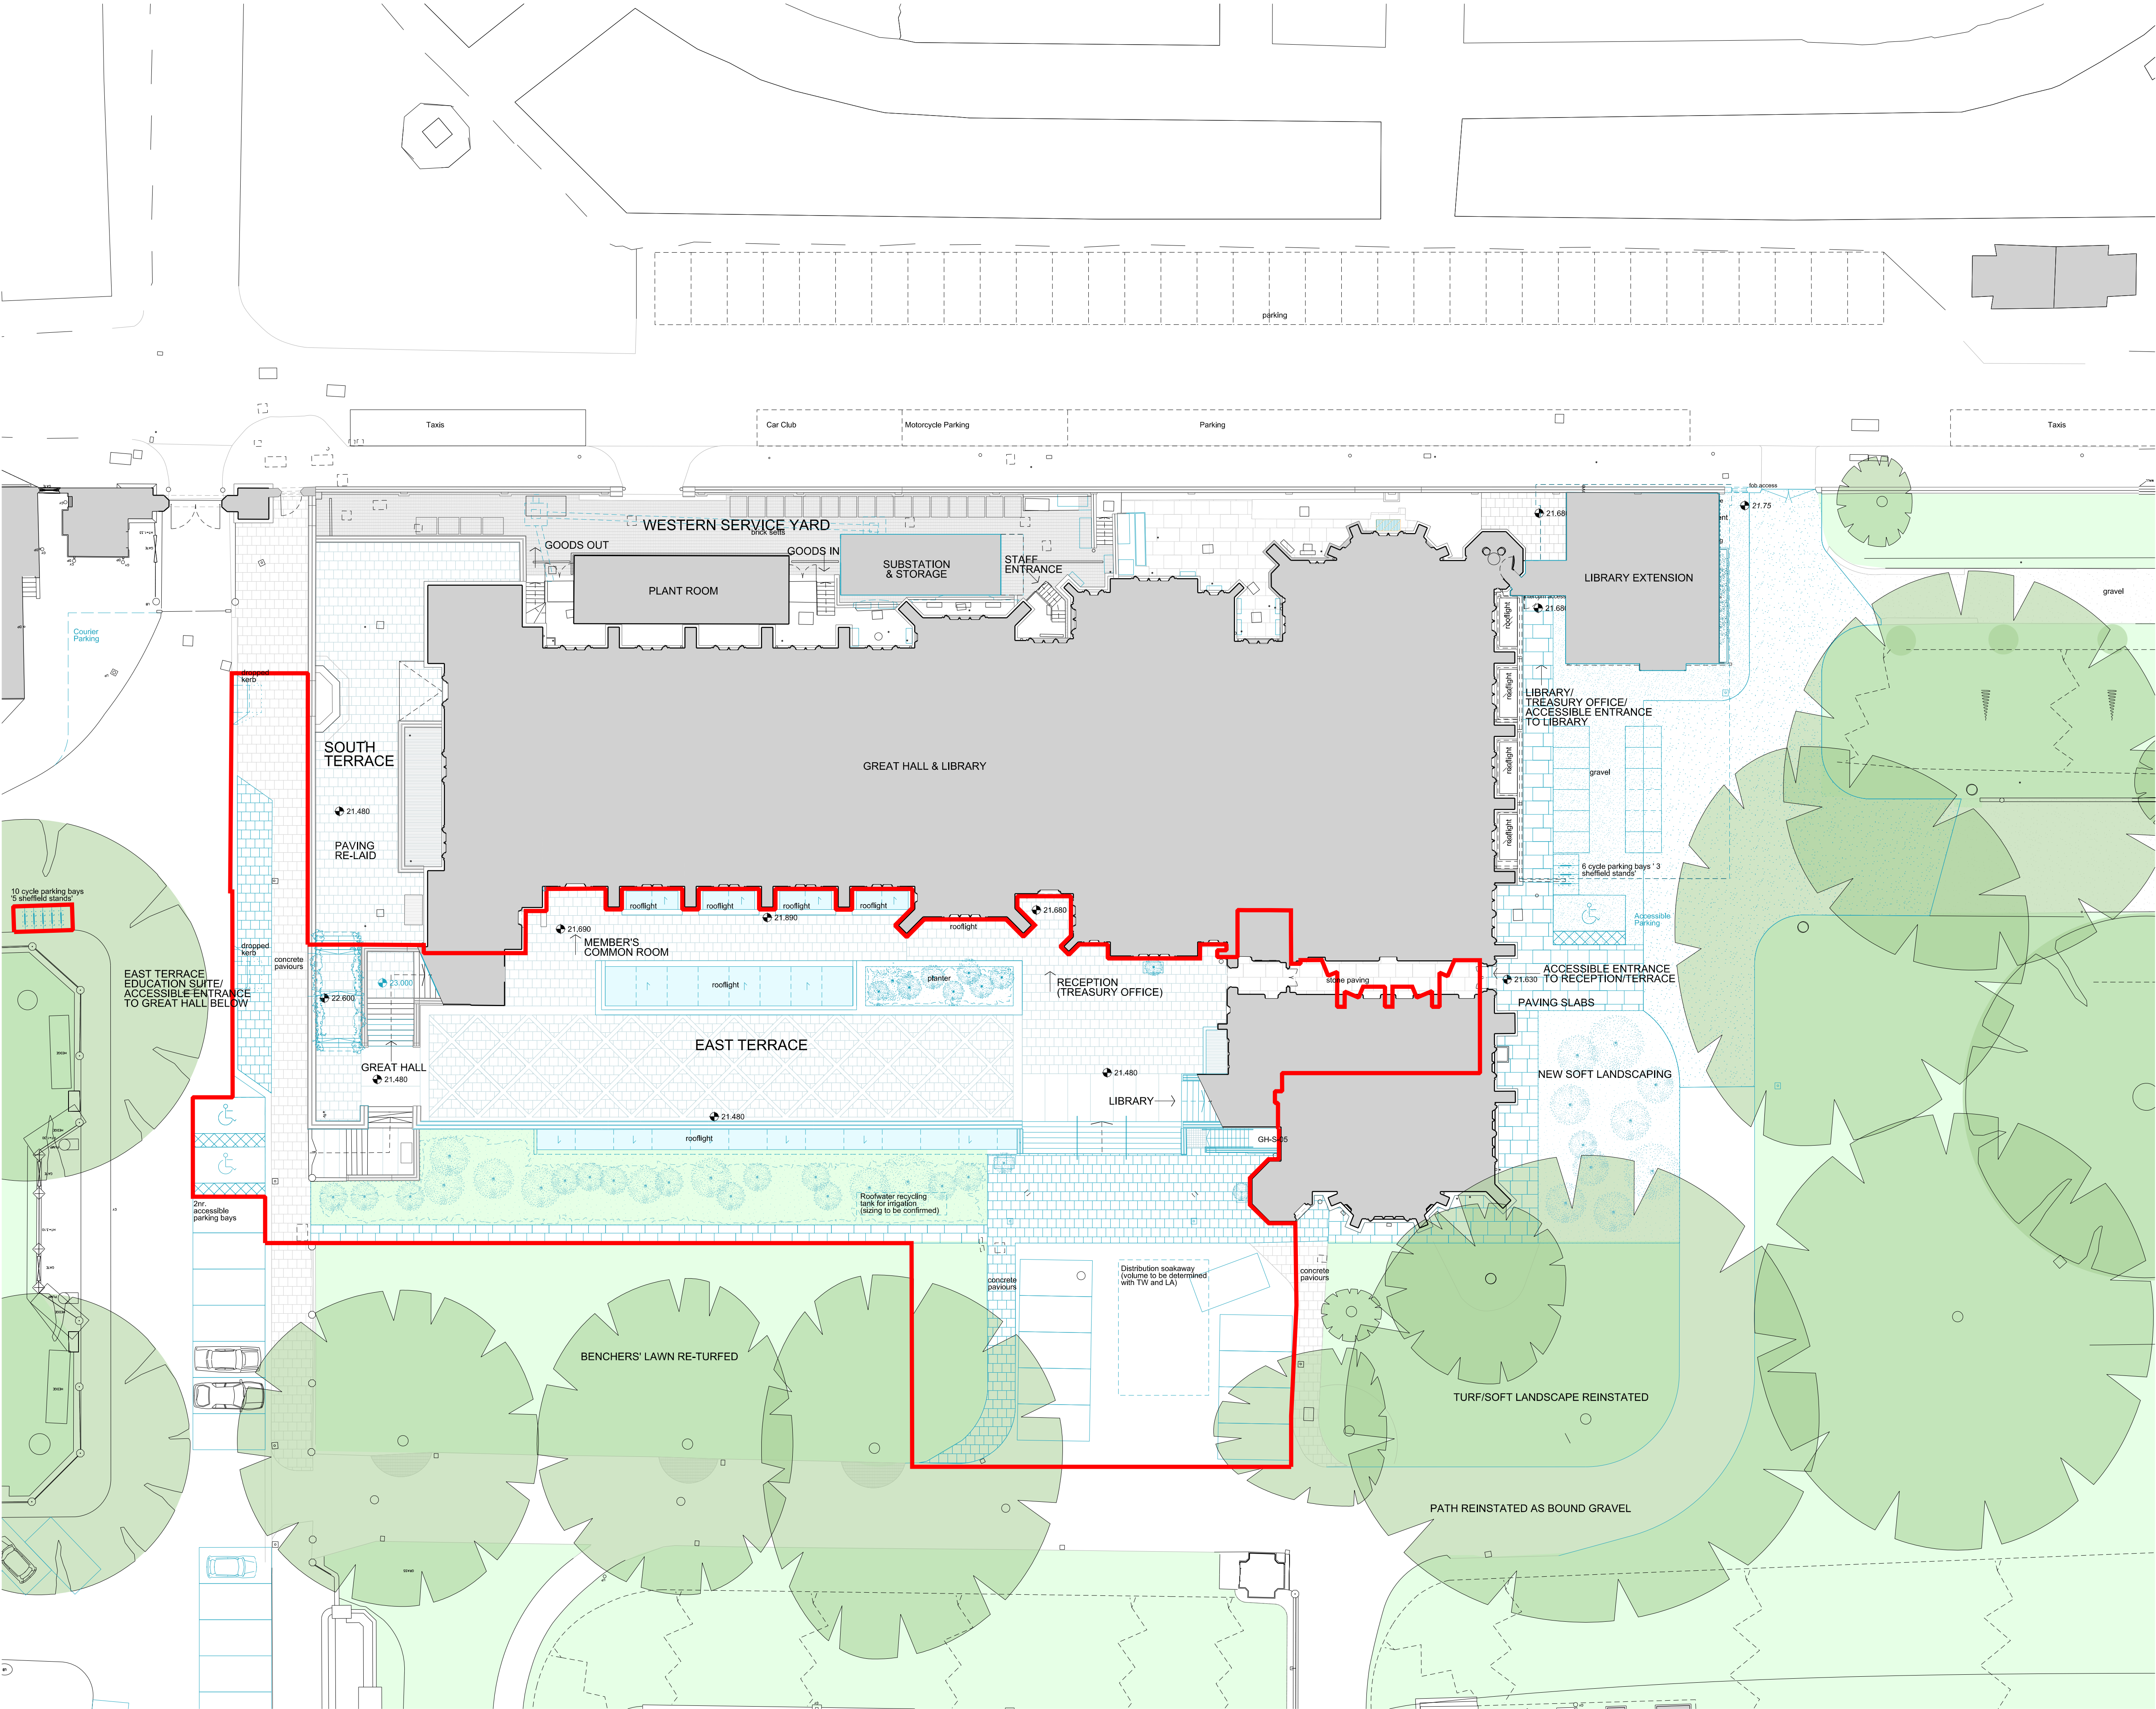

- NOTES
- DO NOT SCALE FROM THIS DRAWING.
CONTRACTOR TO CHECK ALL DIMENSIONS ON SITE.
ANY DISCREPANCIES TO BE REPORTED TO THE ARCHITECT IMMEDIATELY.
- COPYRIGHT RICK MATHER ARCHITECTS LLP ©
Text
- Existing
 - Planning Site Boundary
 - Proposed Works
 - Root Protection Zone
 - Canopy Spread

REVISIONS			
PL1	28.07.15	PLANNING & LISTED BUILDING CONSENT	
REV	DATE	DESCRIPTION	

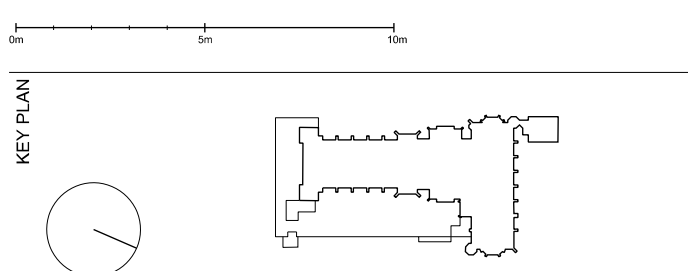

PLANNING

RICK MATHER ARCHITECTS ©			
123 Camden High Street London NW1 2AB T: 020 7244 1121 F: 020 7244 1122 info@rickmather.com www.rickmather.com			
JOB			
THE HONOURABLE SOCIETY OF LINCOLN'S INN GREAT HALL AND LIBRARY			
TITLE			
PROPOSED APPLICATION 3: EAST TERRACE DEVELOPMENT LANDSCAPE PLAN			
DRAWN	JOB #	DRG #	REV
CB	597	19044	PL1
CHECKED	SCALE	SIZE	DATE
TP	1:200 1:400	A1 A3	JUL 15'
		REV/DATE	REV
		28.07.15	