


NOTES
DO NOT SCALE FROM THIS DRAWING.
CONTRACTOR TO CHECK ALL DIMENSIONS ON SITE.
ANY DISCREPANCIES TO BE REPORTED TO THE ARCHITECT IMMEDIATELY.
COPYRIGHT RICK MATHER ARCHITECTS LLP ©


- Existing Walls
- Proposed Works

REVISIONS			
REV	DATE	DESCRIPTION	
PL1	28.07.15	PLANNING & LISTED BUILDING CONSENT	

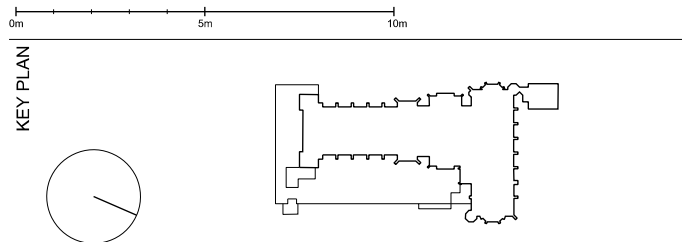

PLANNING

RICK MATHER ARCHITECTS ©					
123 Camden High Street London NW1 2JB T: 020 7244 1121 F: 020 7244 1122 info@rickmather.com www.rickmather.com					
JOB THE HONOURABLE SOCIETY OF LINCOLN'S INN GREAT HALL AND LIBRARY					
TITLE PROPOSED GREAT HALL & LIBRARY ORIENTATION FLOOR PLAN LOWER BASEMENT					
DRAWN CB	JOB # 597	DRG # 19030	REV PL1		
CHECKED TP	SCALE@A1 1:200 1:400	SIZE A1 A3	DATE JUL 15'	REV DATE 28.07.15	

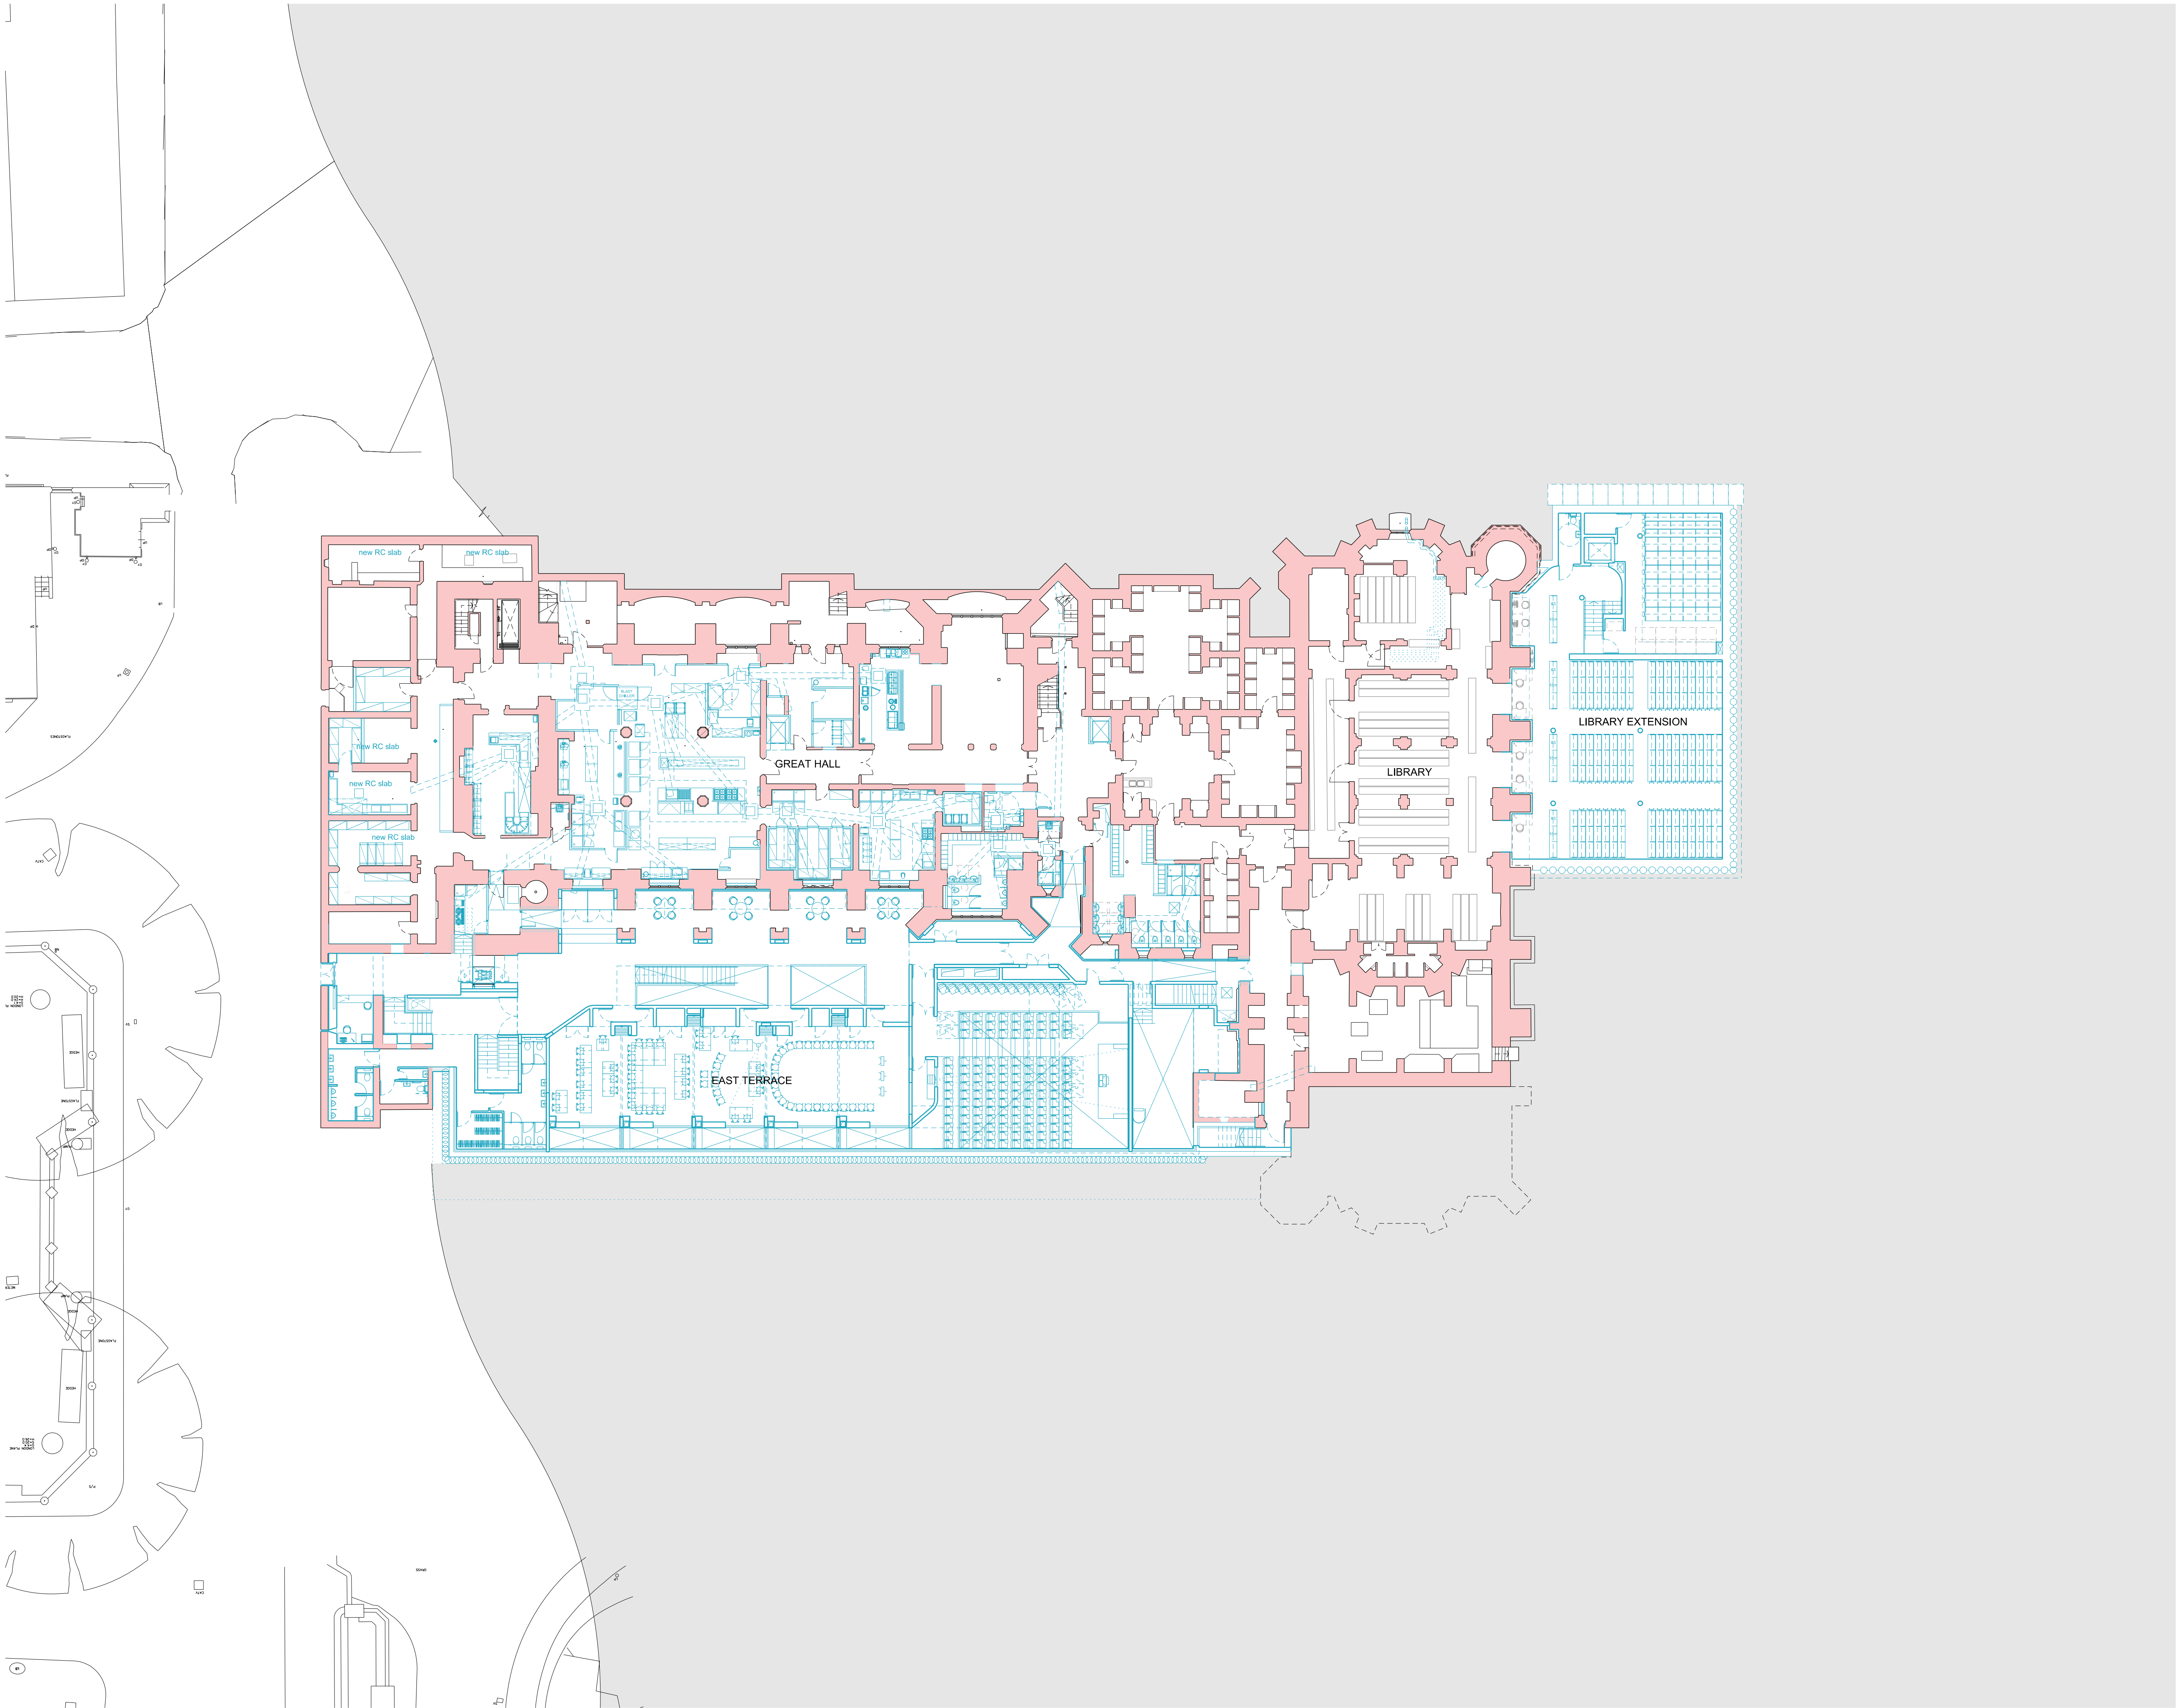


NOTES
DO NOT SCALE FROM THIS DRAWING.
CONTRACTOR TO CHECK ALL DIMENSIONS ON SITE.
ANY DISCREPANCIES TO BE REPORTED TO THE ARCHITECT IMMEDIATELY.
COPYRIGHT RICK MATHER ARCHITECTS LLP ©

Existing Walls

Proposed Works

REVISIONS			
REV	DATE	DESCRIPTION	
PL1	28.07.15	PLANNING & LISTED BUILDING CONSENT	

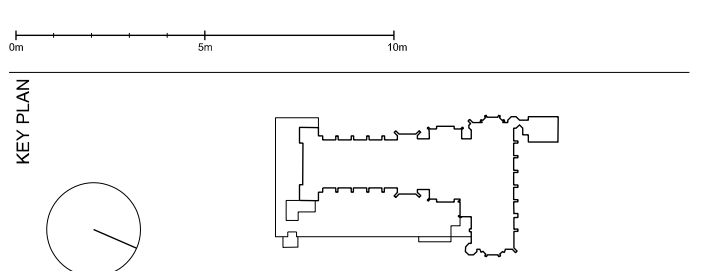

STATUS

PLANNING

RICK MATHER ARCHITECTS ©

123 Camden High Street London N1W 1JH
T: 020 7244 1121 F: 020 7244 1122
info@rickmather.com www.rickmather.com

JOB

THE HONOURABLE SOCIETY OF LINCOLN'S INN
GREAT HALL AND LIBRARY


TITLE

PROPOSED GREAT HALL & LIBRARY
ORIENTATION FLOOR PLAN
BASEMENT


DRAWN	CB	JOB #	597	DRG #	19031	REV	PL1
CHECKED	TP	SCALE@A1	1:200	SIZE	A1	DATE	JUL 15'
			1:400		A3	REV/DATE	28.07.15

NOTES
DO NOT SCALE FROM THIS DRAWING.
CONTRACTOR TO CHECK ALL DIMENSIONS ON SITE.
ANY DISCREPANCIES TO BE REPORTED TO THE ARCHITECT IMMEDIATELY.
COPYRIGHT RICK MATHER ARCHITECTS LLP ©

Existing Walls
Proposed Works

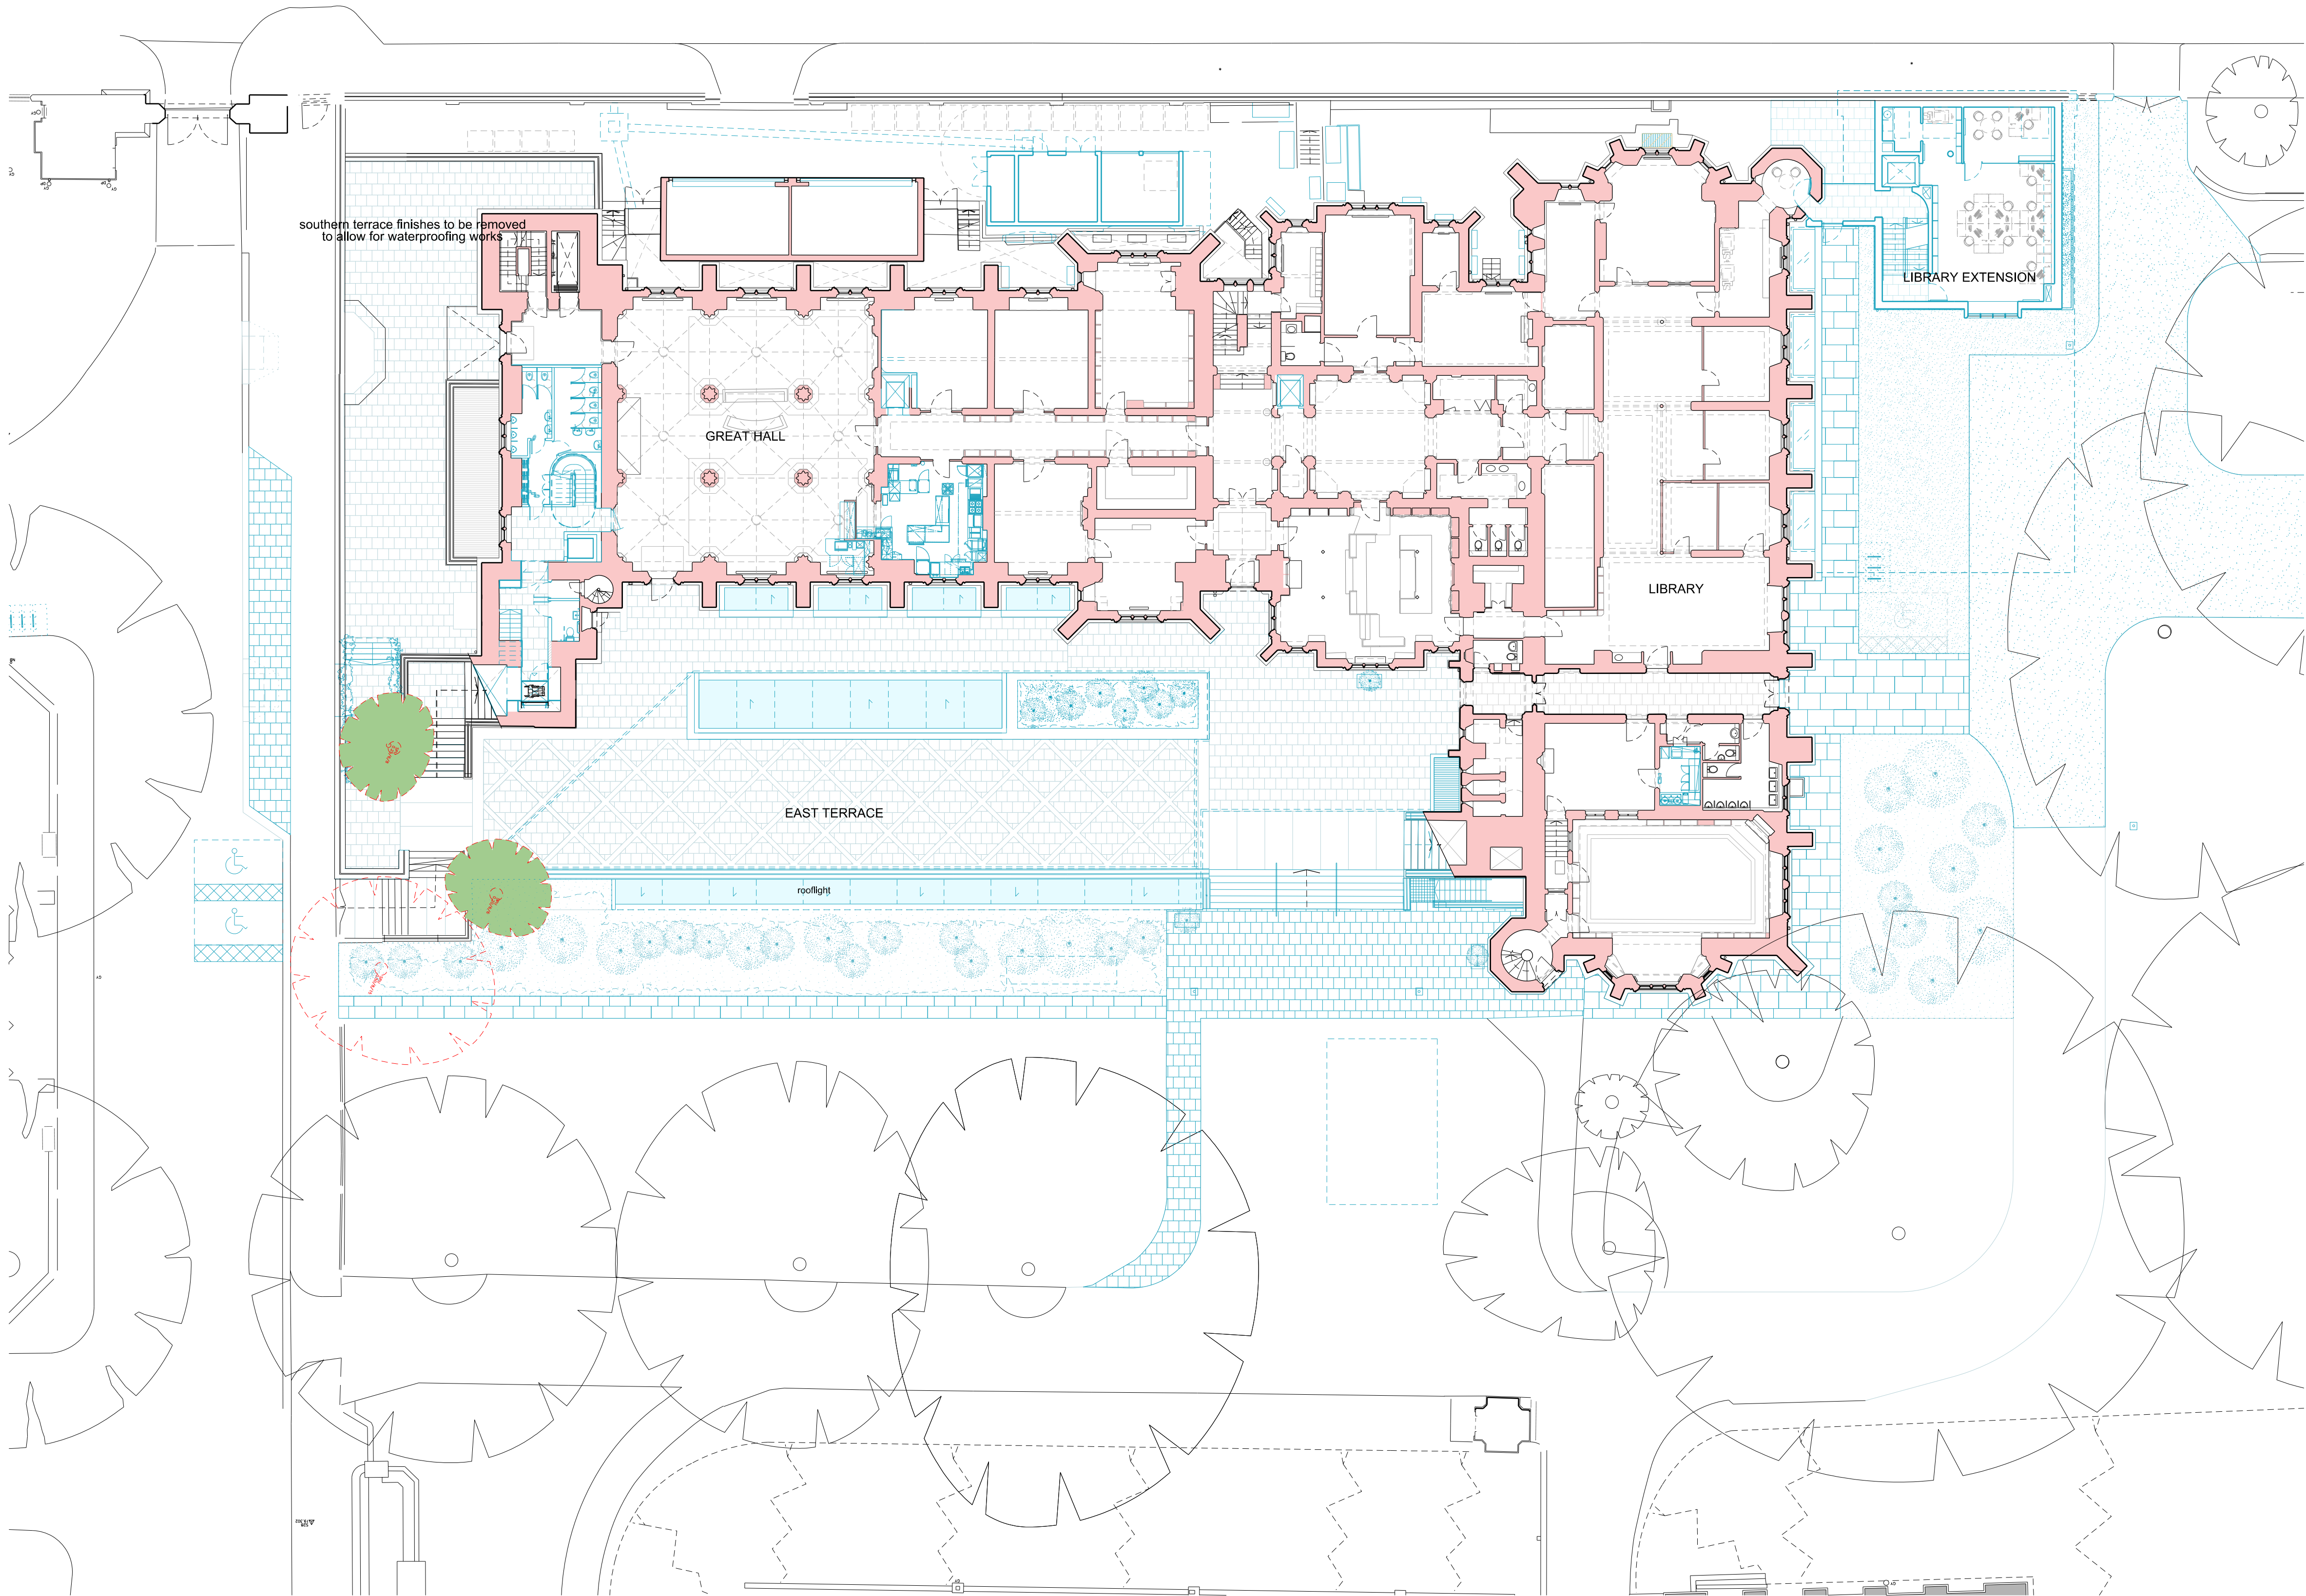

REVISIONS			
REV	DATE	DESCRIPTION	
PL1	28.07.15	PLANNING & LISTED BUILDING CONSENT	

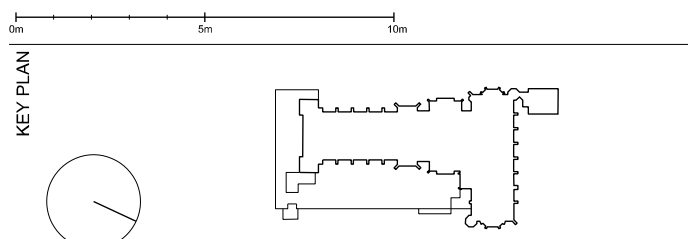

PLANNING

RICK MATHER ARCHITECTS ©			
123 Camden High Street London NW1 2JB T: 020 7244 1121 F: 020 7244 1122 info@rickmather.com www.rickmather.com			
JOB			
THE HONOURABLE SOCIETY OF LINCOLN'S INN GREAT HALL AND LIBRARY			
TITLE			
PROPOSED GREAT HALL & LIBRARY ORIENTATION FLOOR PLAN GROUND FLOOR			
DRAWN	JOB #	DRG #	REV
CB	597	19032	PL1
CHECKED	SCALE	SIZE	DATE
TP	1:200 1:400	A1 A3	JUL 15
			28.07.15


NOTES
DO NOT SCALE FROM THIS DRAWING.
CONTRACTOR TO CHECK ALL DIMENSIONS ON SITE.
ANY DISCREPANCIES TO BE REPORTED TO THE ARCHITECT IMMEDIATELY.
COPYRIGHT RICK MATHER ARCHITECTS LLP ©

- Existing Walls


Proposed Works
- Extent of Planning Application 2
Great Hall

Extent of Planning Application 3
East Terrace

Extent of Planning Application 4
Library

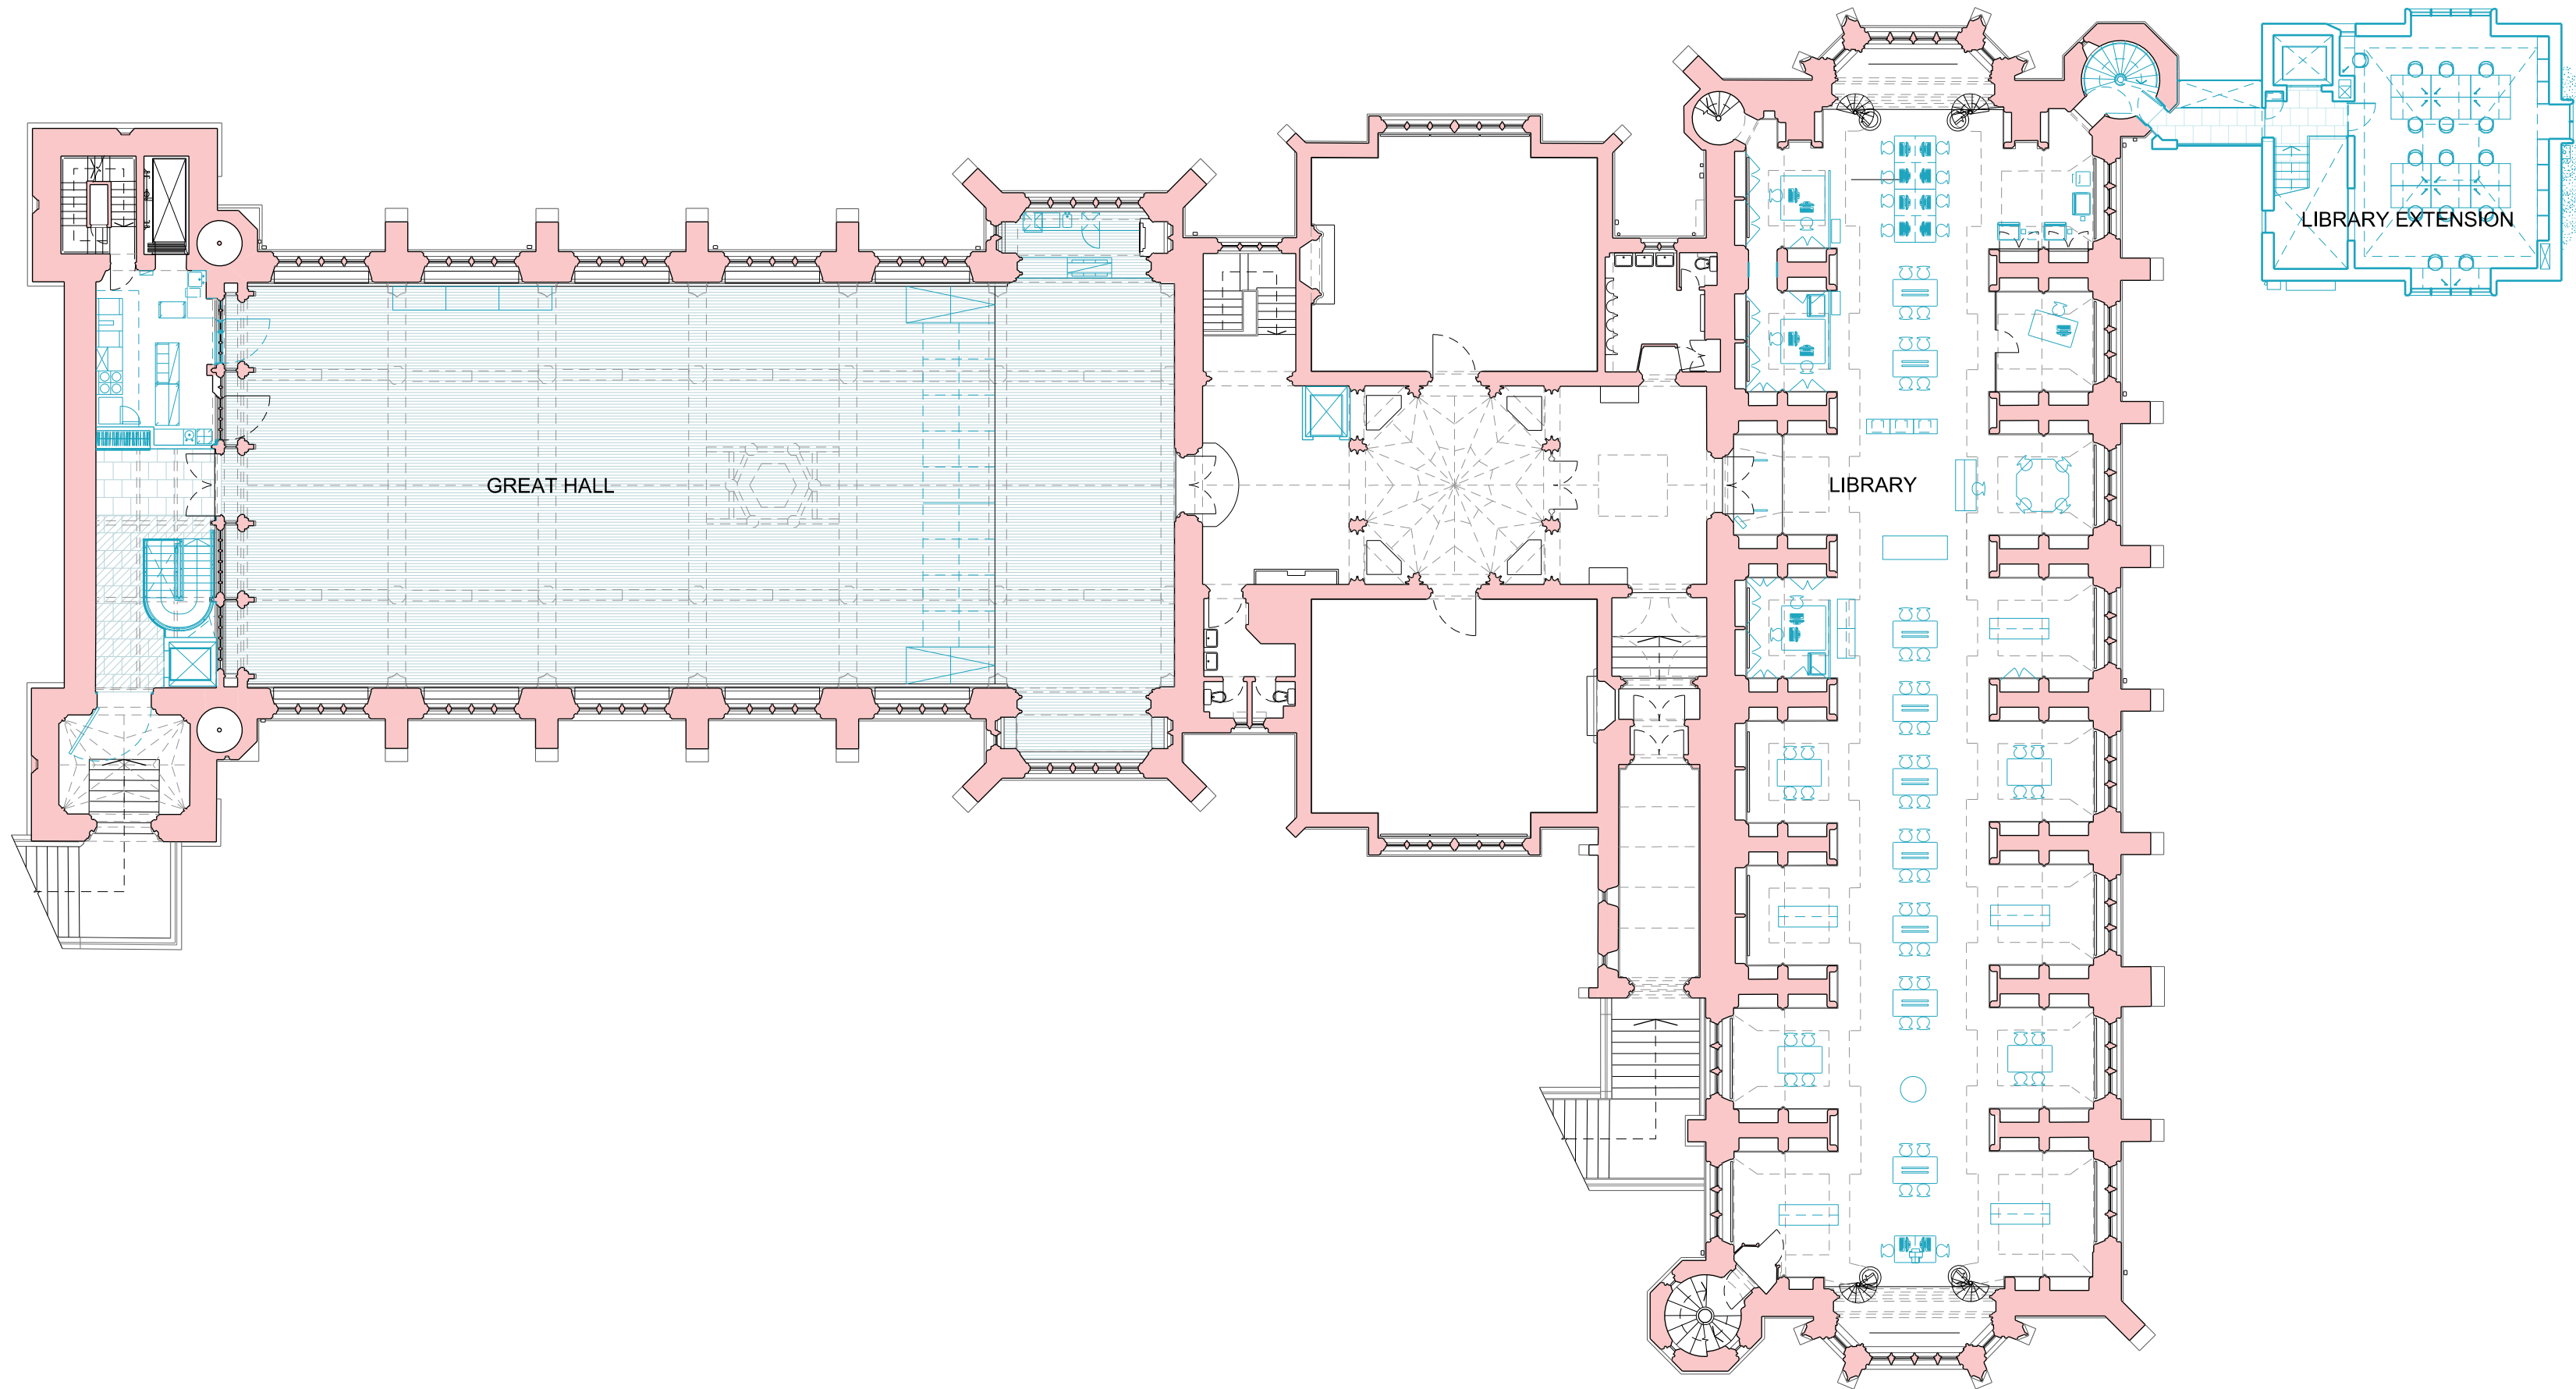

REVISIONS			
REV	DATE	DESCRIPTION	
PL1	28.07.15	PLANNING & LISTED BUILDING CONSENT	

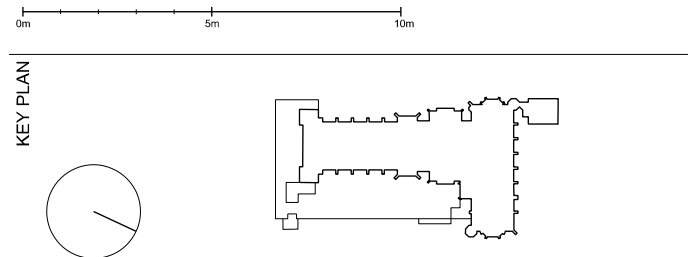

STATUS

PLANNING

RICK MATHER ARCHITECTS ©

123 Camden High Street London N1 1JH
T: 020 7244 1121 F: 020 7244 1122
info@rickmather.com www.rickmather.com

JOB

THE HONOURABLE SOCIETY OF LINCOLN'S INN
GREAT HALL AND LIBRARY


TITLE

PROPOSED GREAT HALL & LIBRARY
ORIENTATION FLOOR PLAN
FIRST FLOOR


DRAWN	CB	JOB #	597	DRG #	19033	REV	PL1
CHECKED	TP	SCALE@A1	1:200 1:400	SIZE	A1 A3	DATE	JUL 15 28.07.15

NOTES
DO NOT SCALE FROM THIS DRAWING.
CONTRACTOR TO CHECK ALL DIMENSIONS ON SITE.
ANY DISCREPANCIES TO BE REPORTED TO THE ARCHITECT IMMEDIATELY.
COPYRIGHT RICK MATHER ARCHITECTS LLP ©

- Existing Walls
- Proposed Works

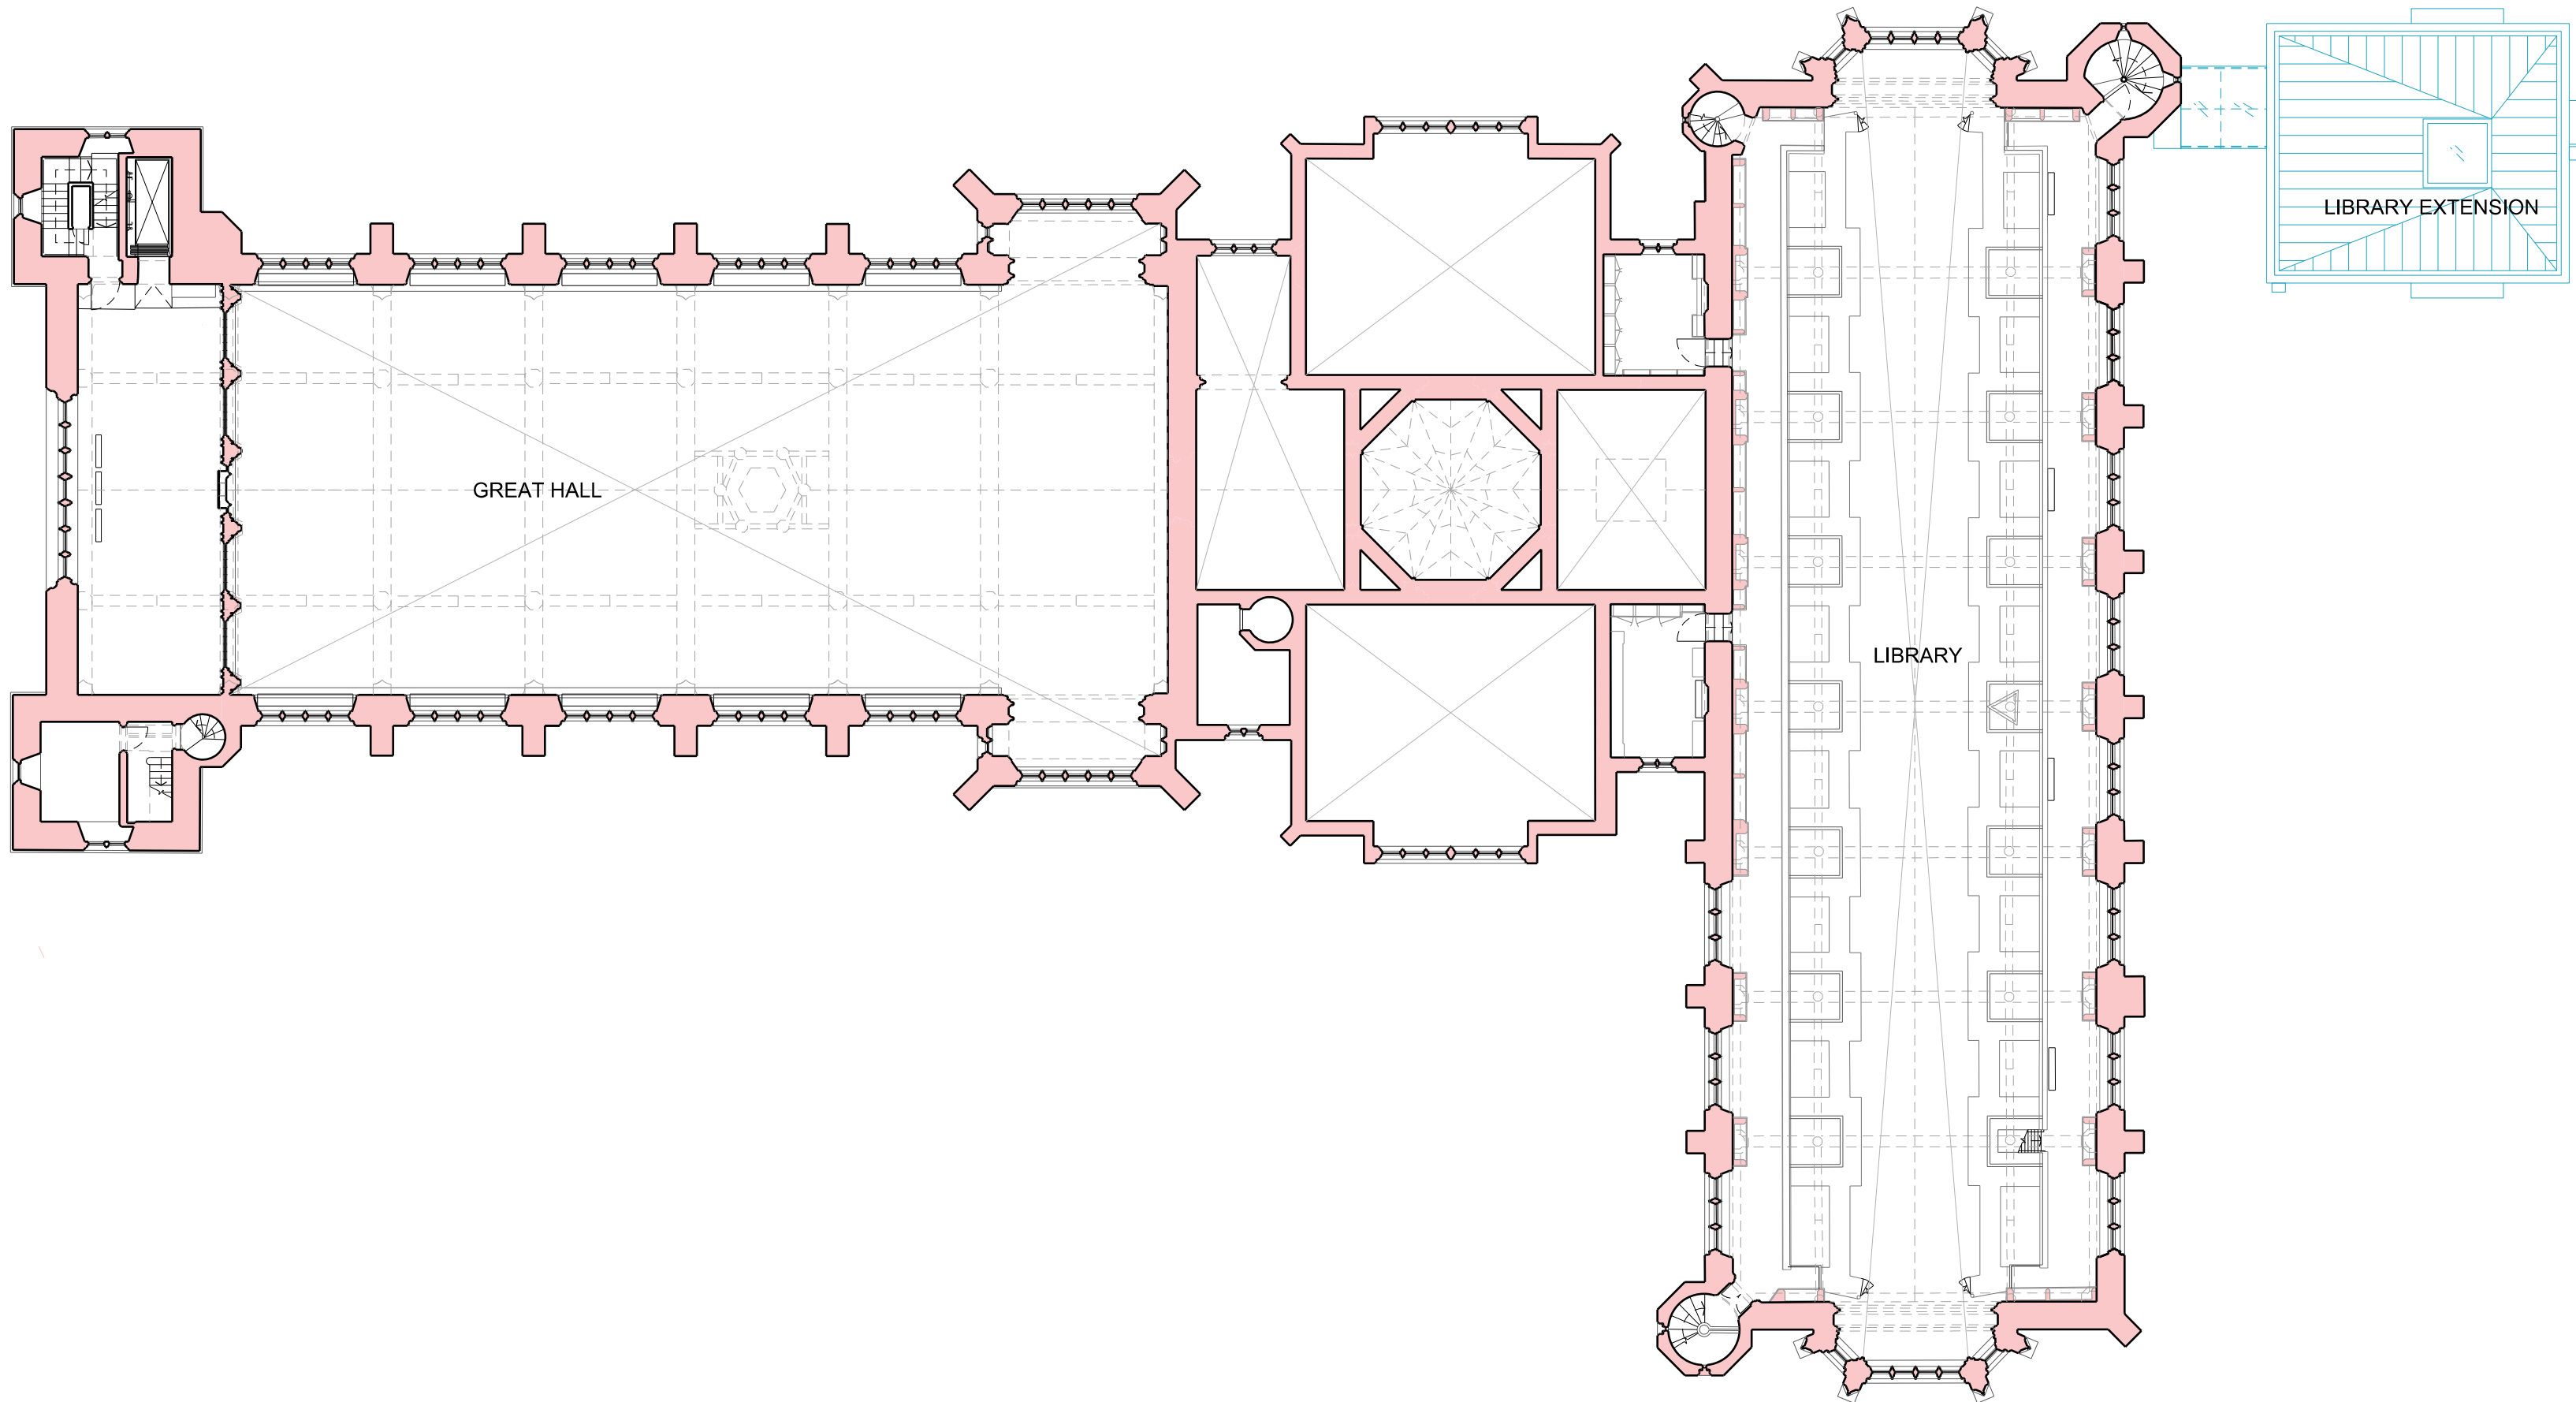

REVISIONS			
REV	DATE	DESCRIPTION	
PL1	28.07.15	PLANNING & LISTED BUILDING CONSENT	

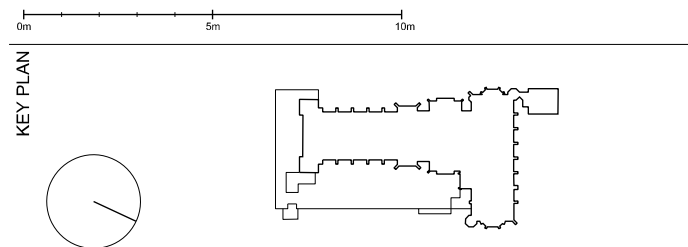

PLANNING

RICK MATHER ARCHITECTS ©					
123 Camden High Street London NW1 2AB T: 020 7244 1121 F: 020 7244 1122 info@rickmather.com www.rickmather.com					
JOB THE HONOURABLE SOCIETY OF LINCOLN'S INN GREAT HALL AND LIBRARY					
TITLE PROPOSED GREAT HALL & LIBRARY ORIENTATION FLOOR PLAN SECOND FLOOR					
DRAWN CB	JOB # 597	DRG # 19034	REV PL1		
CHECKED TP	SCALE@A1 1:200 1:400	SIZE A1 A3	DATE JUL 15'	REV DATE 28.07.15	