
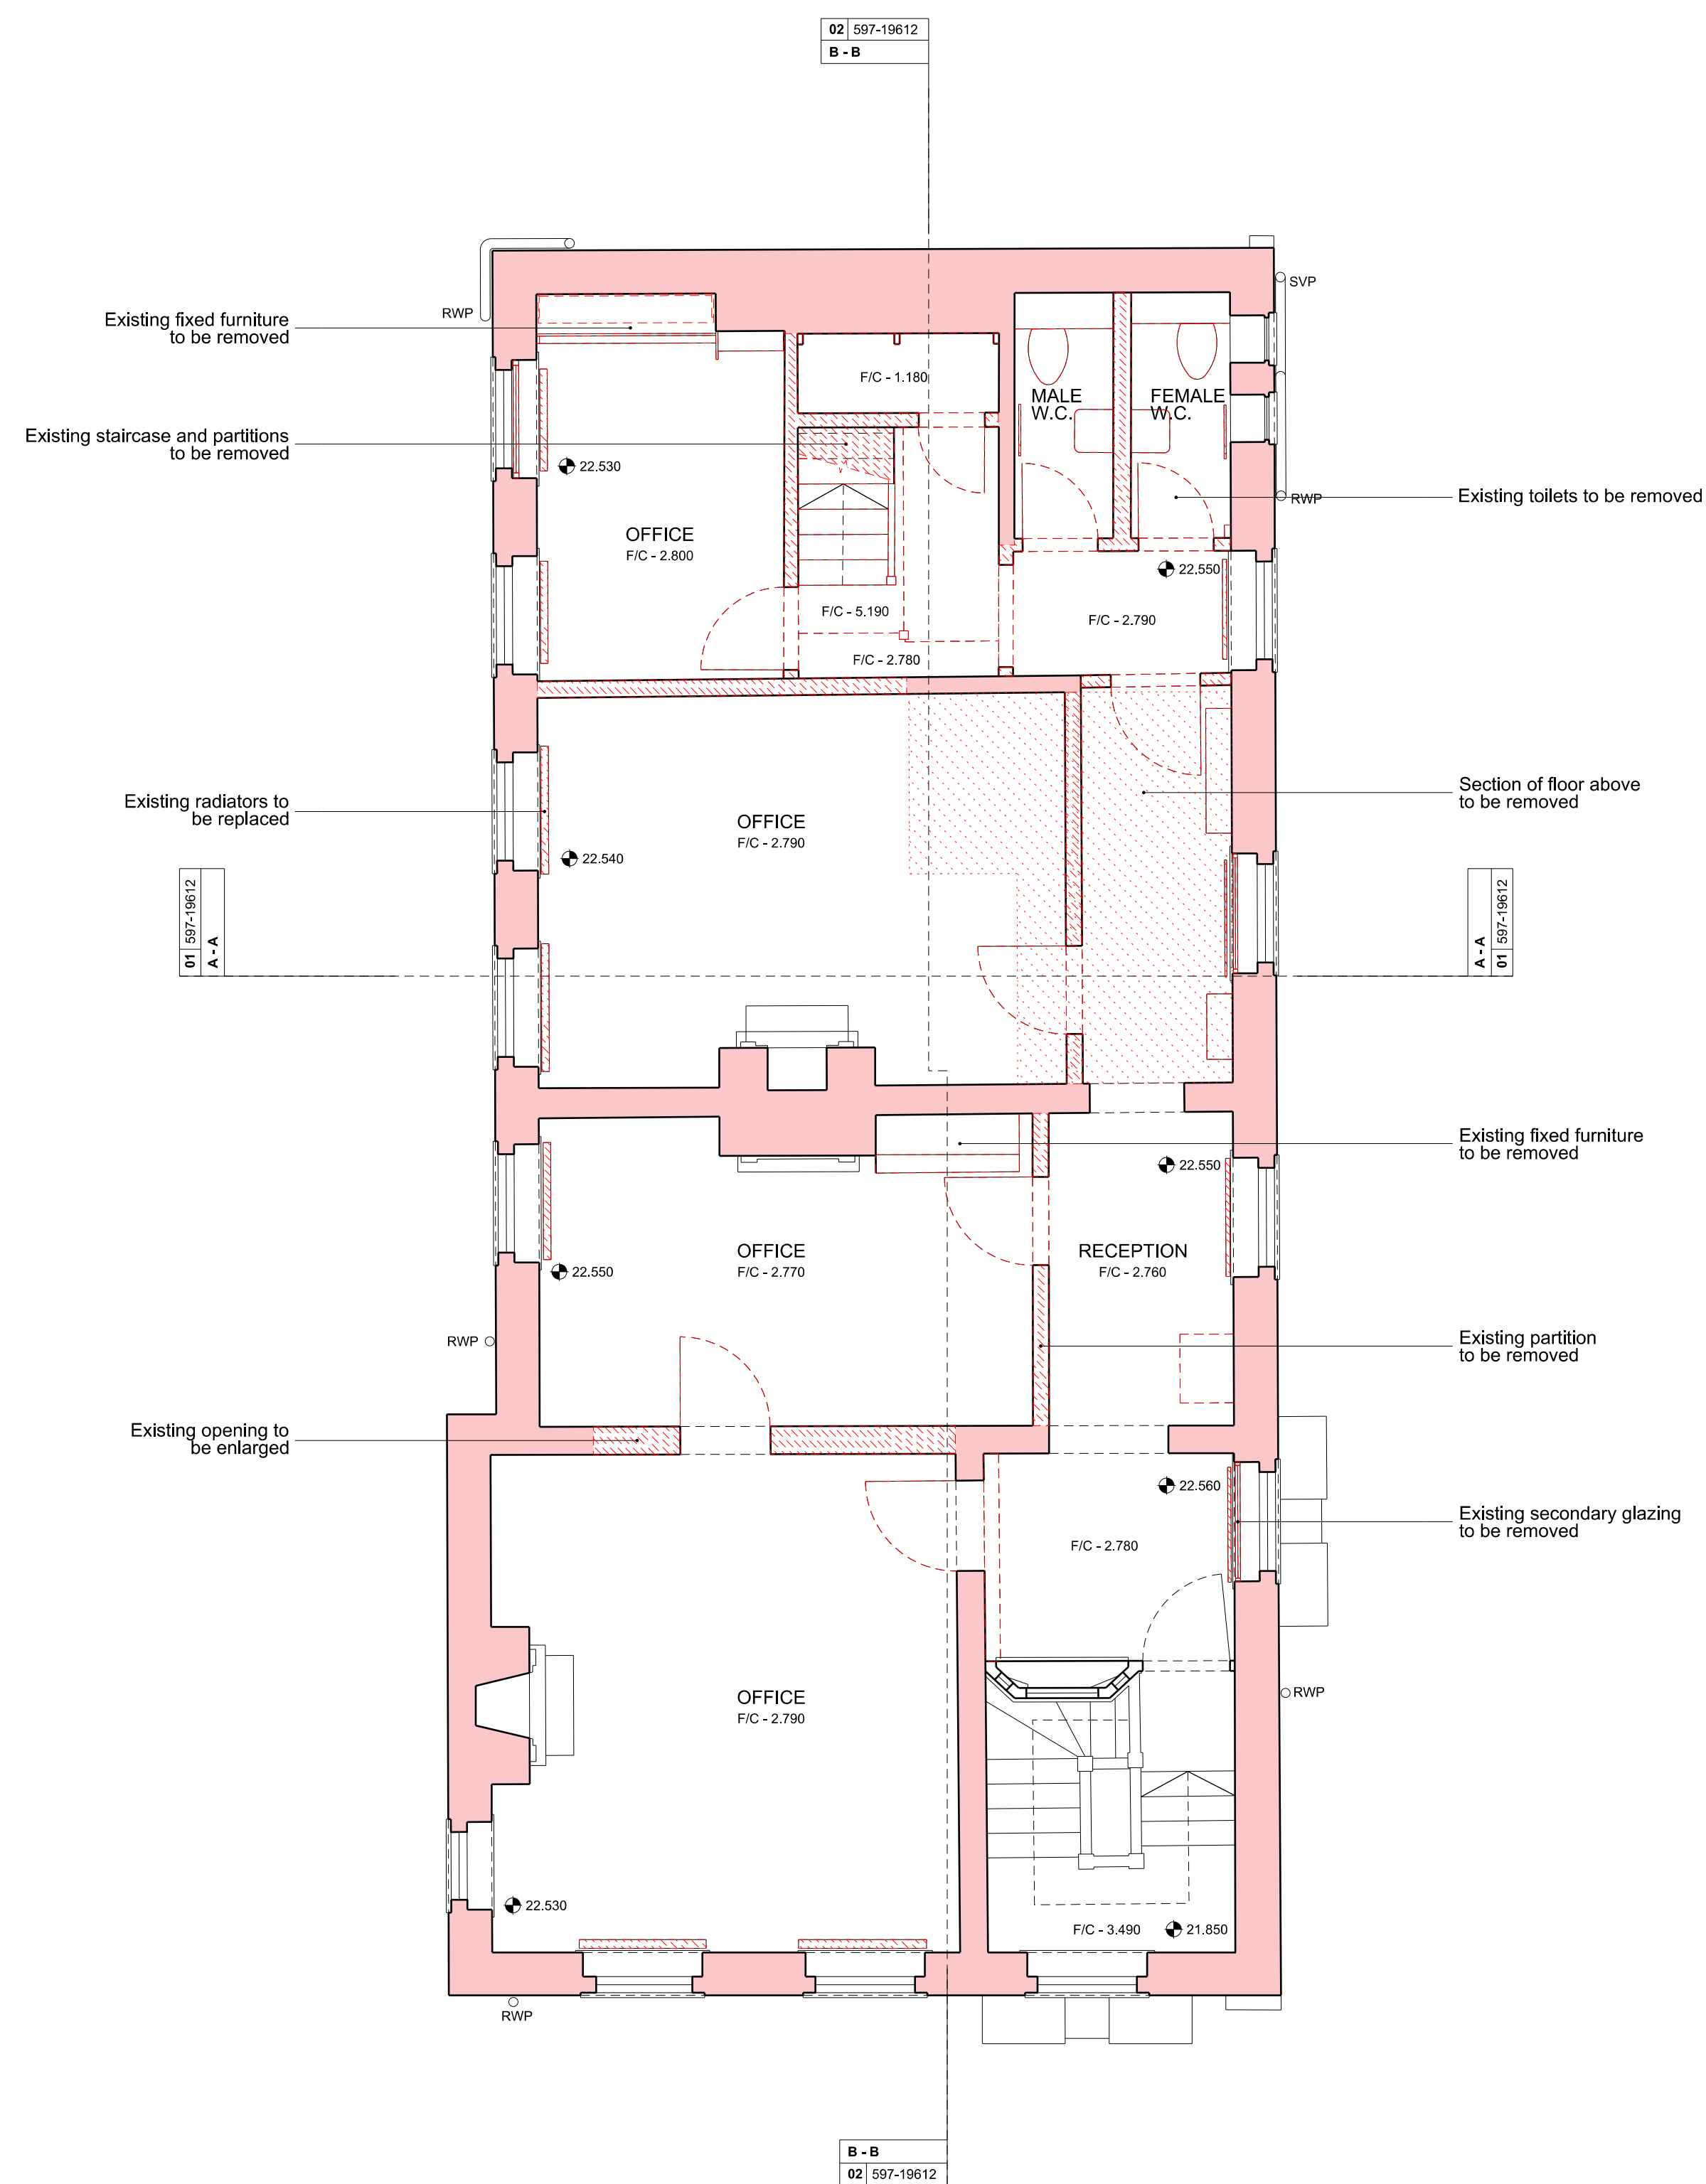


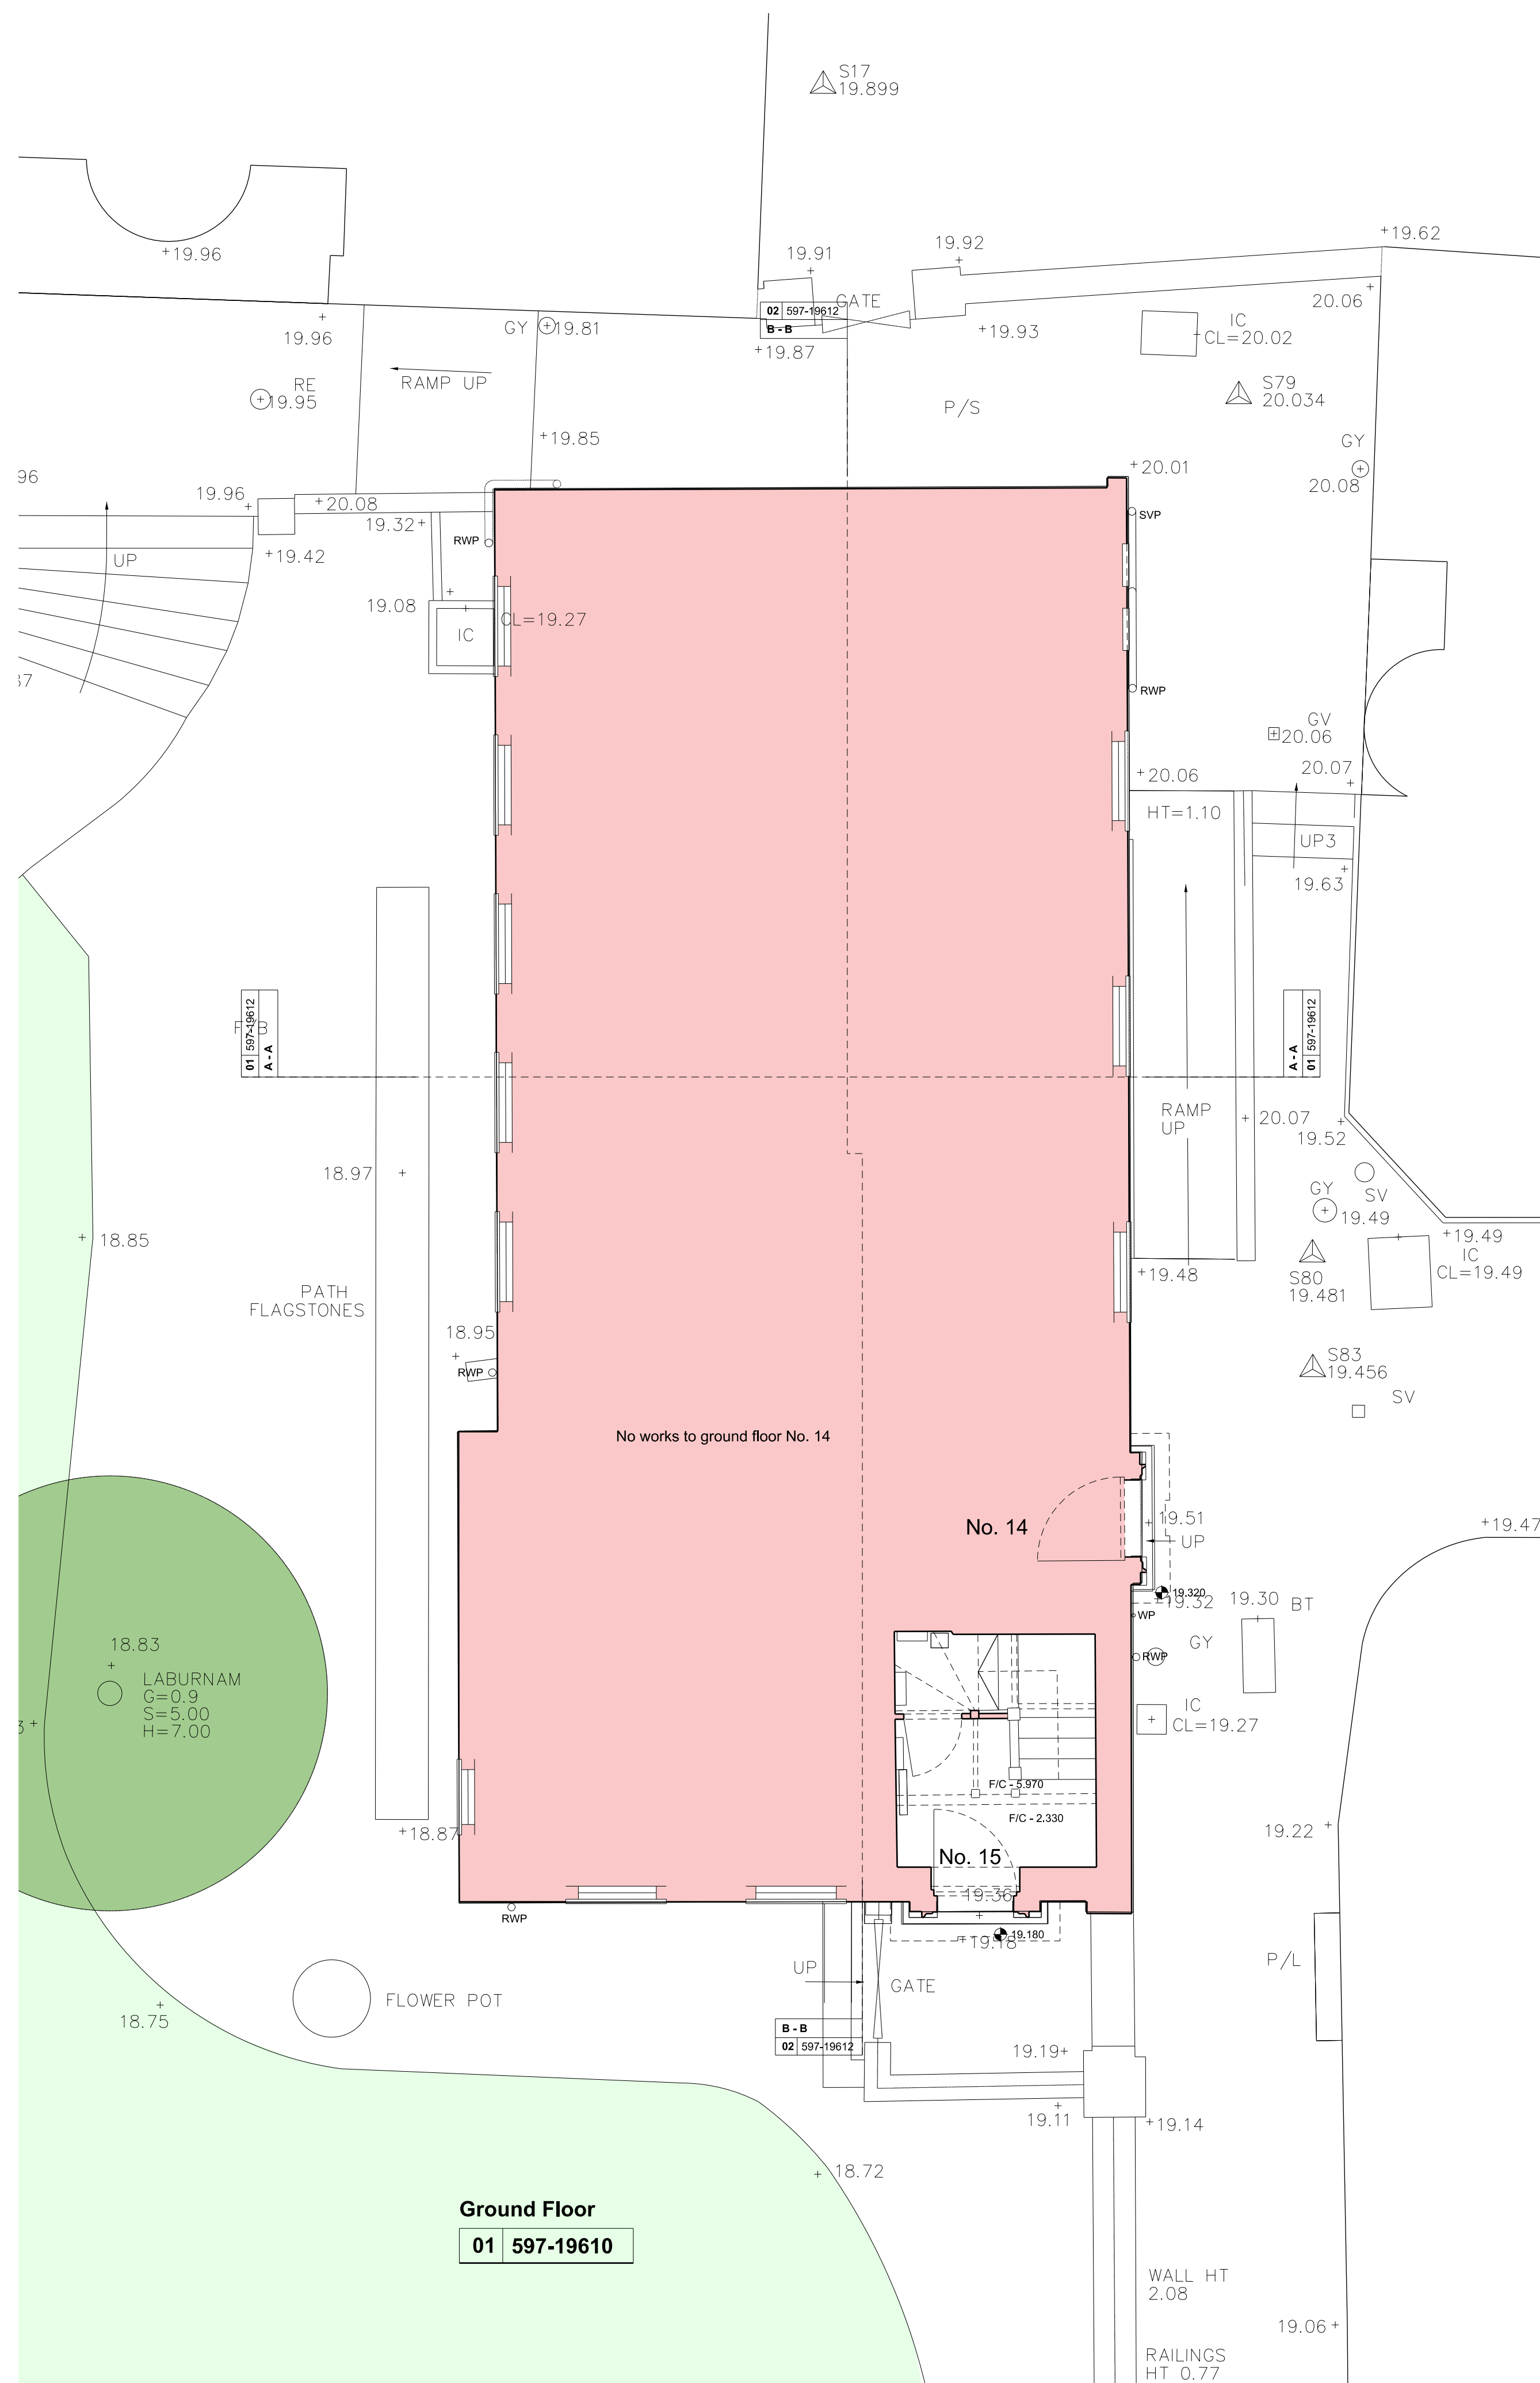


NOTES

DO NOT SCALE FROM THIS DRAWING.
CONTRACTOR TO CHECK ALL DIMENSIONS ON SITE.
ANY DISCREPANCIES TO BE REPORTED TO THE ARCHITECT
IMMEDIATELY.

COPYRIGHT RICK MATHER ARCHITECTS LLP ©

-  Existing Walls
-  Demolition
-  Demolition of slab

REV	DATE	DESCRIPTION
PL1	28.07.15	PLANNING & LISTED BUILDING CONSENT

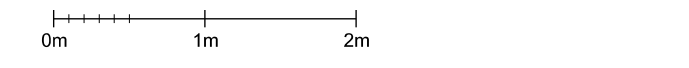

STATUS PLANNING

RICK MATHER ARCHITECTS ©

123 Camden High Street London NW1 7JR
T: 020 7284 1727 F: 020 7267 7826
info@chelseaspace.com www.chelseaspace.com


THE HONOURABLE SOCIETY OF LINCOLN'S INN
GREAT HALL AND LIBRARY

EXISTING 15 NEW SQUARE
GROUND AND FIRST FLOOR PLANS
WITH PROPOSED DEMOLITION

CHECKED	TP	SCALE@A1 1:50 1:100	SIZE A1 A3	DATE JUL 15	REV DATE 28/07/15
DRAWN	JT	JOB # 597	DRG # 19610	REV PL1	


NOTES
DO NOT SCALE FROM THIS DRAWING.
CONTRACTOR TO CHECK ALL DIMENSIONS ON SITE.
ANY DISCREPANCIES TO BE REPORTED TO THE ARCHITECT IMMEDIATELY.
COPYRIGHT RICK MATHER ARCHITECTS LLP ©

- Existing Walls
- Demolition
- Demolition of slab

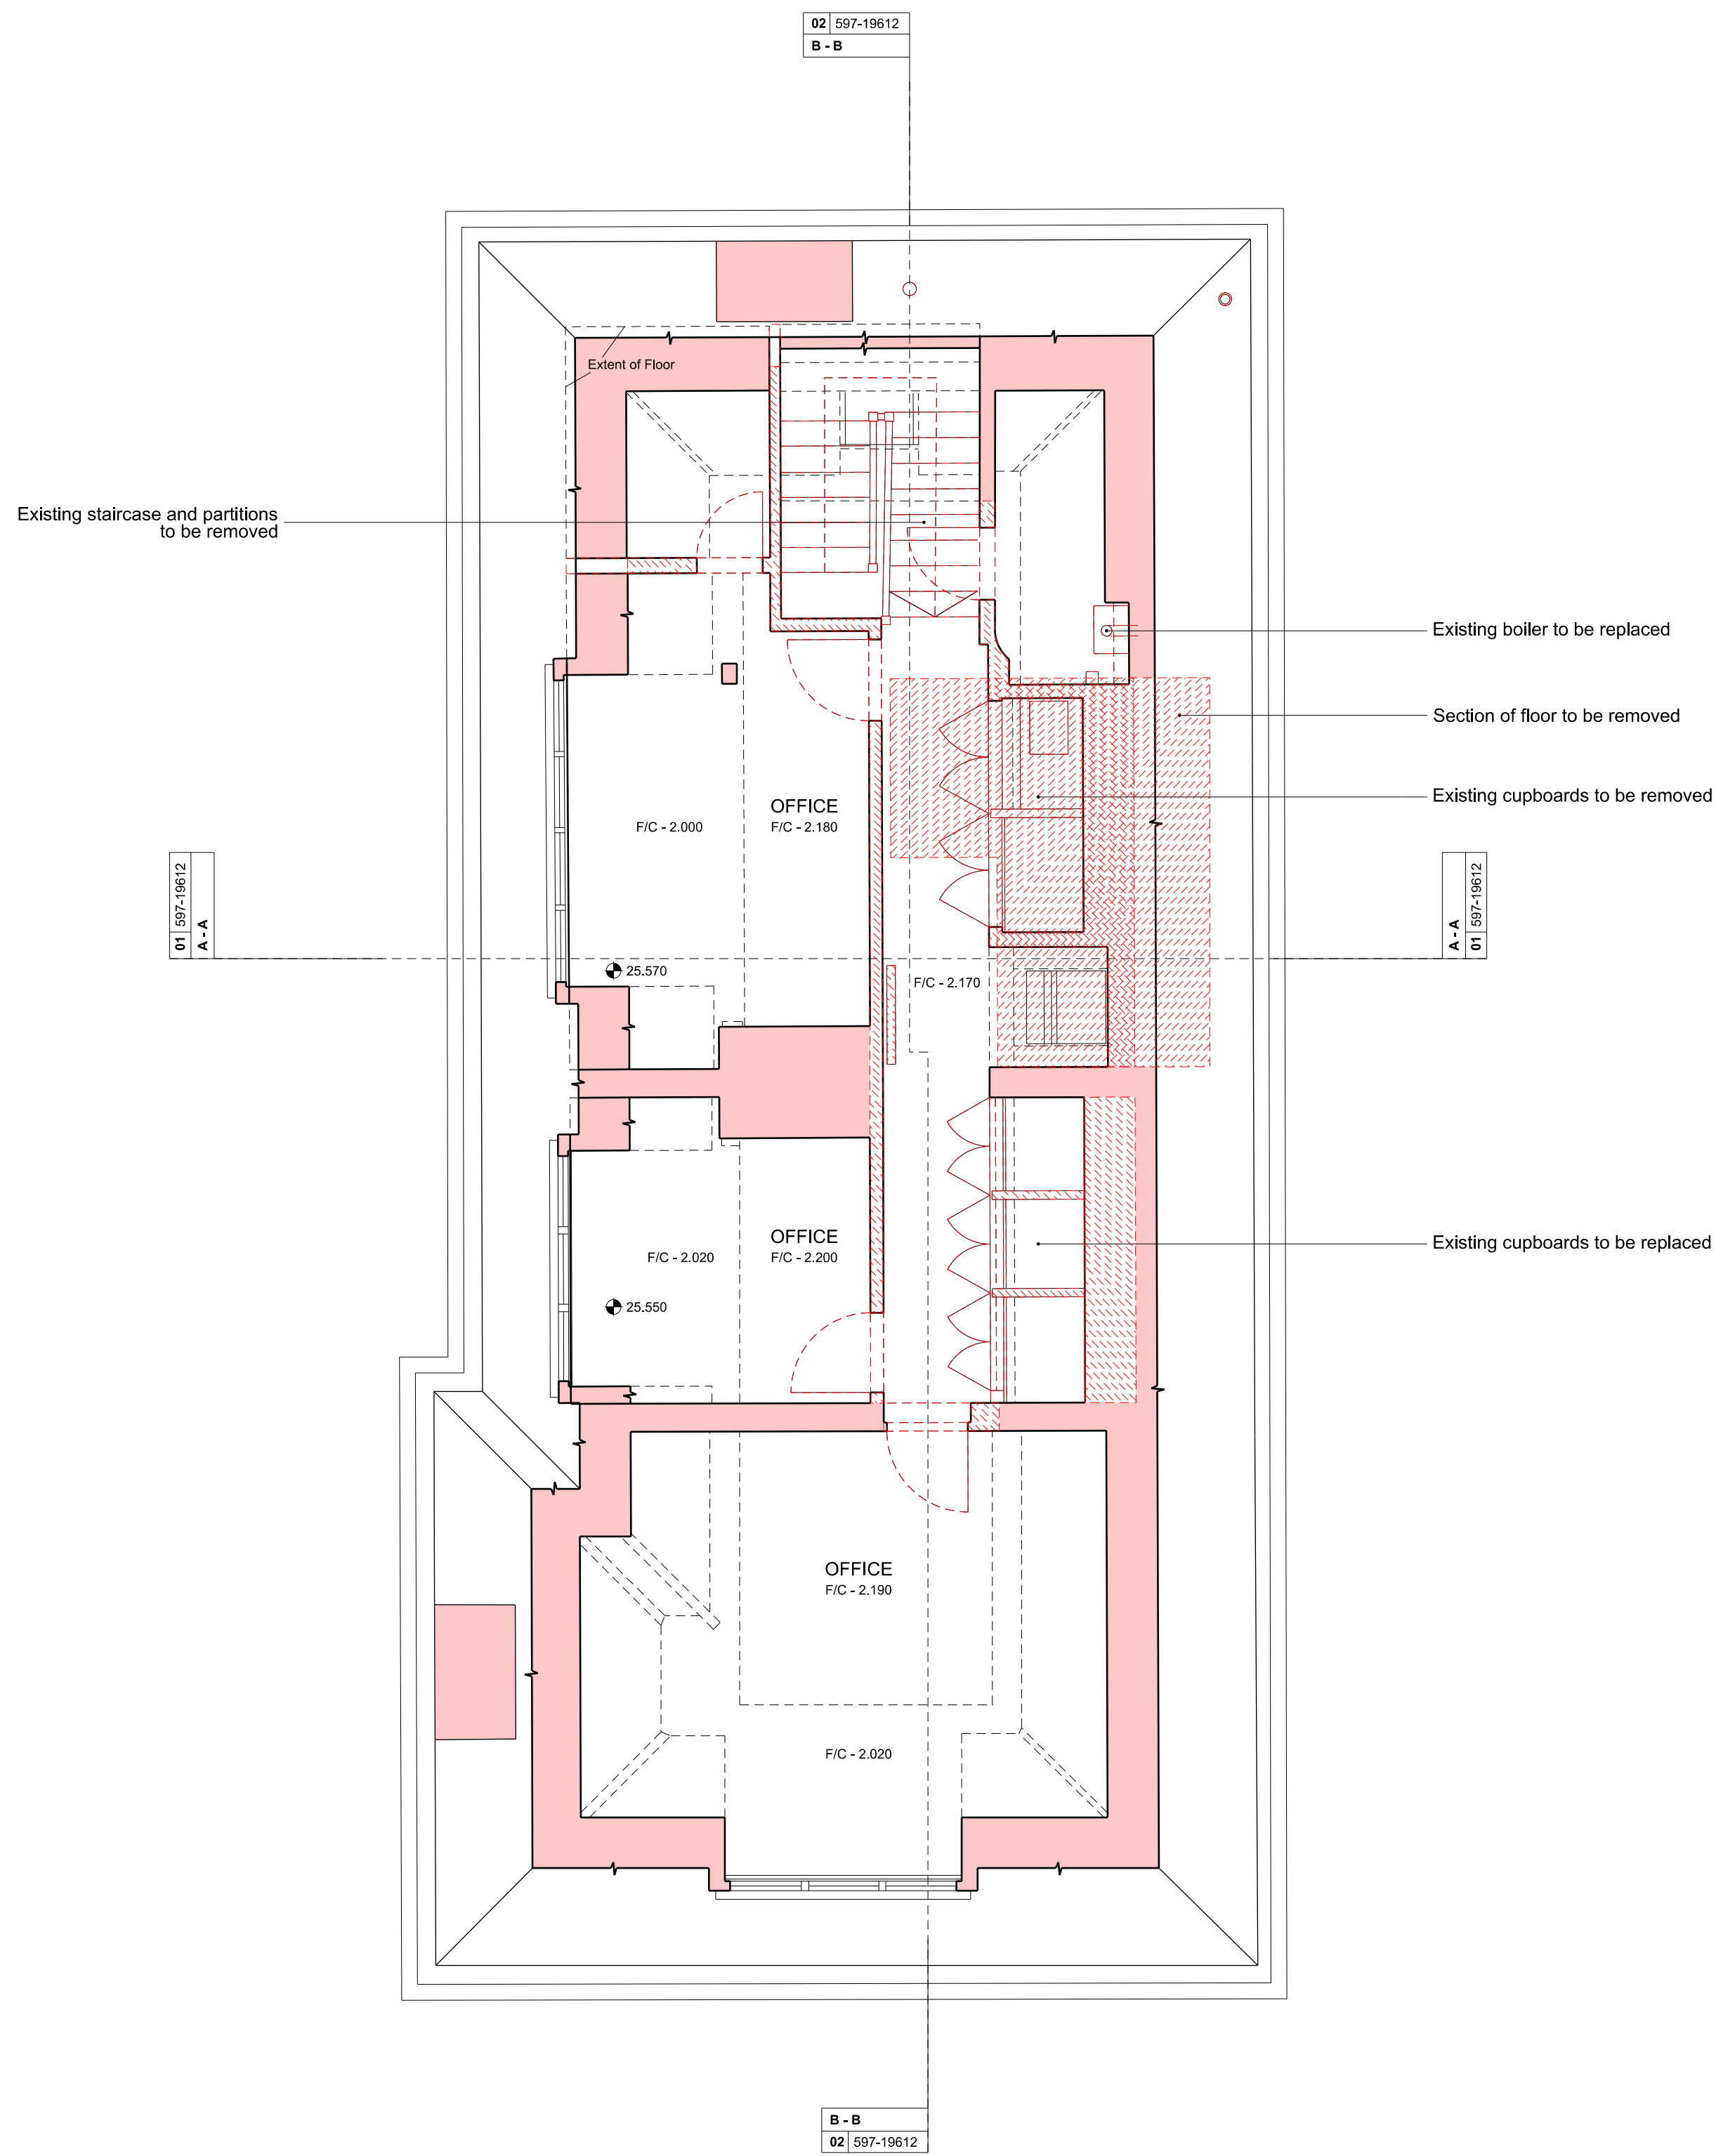

Second Floor

01 597-19611

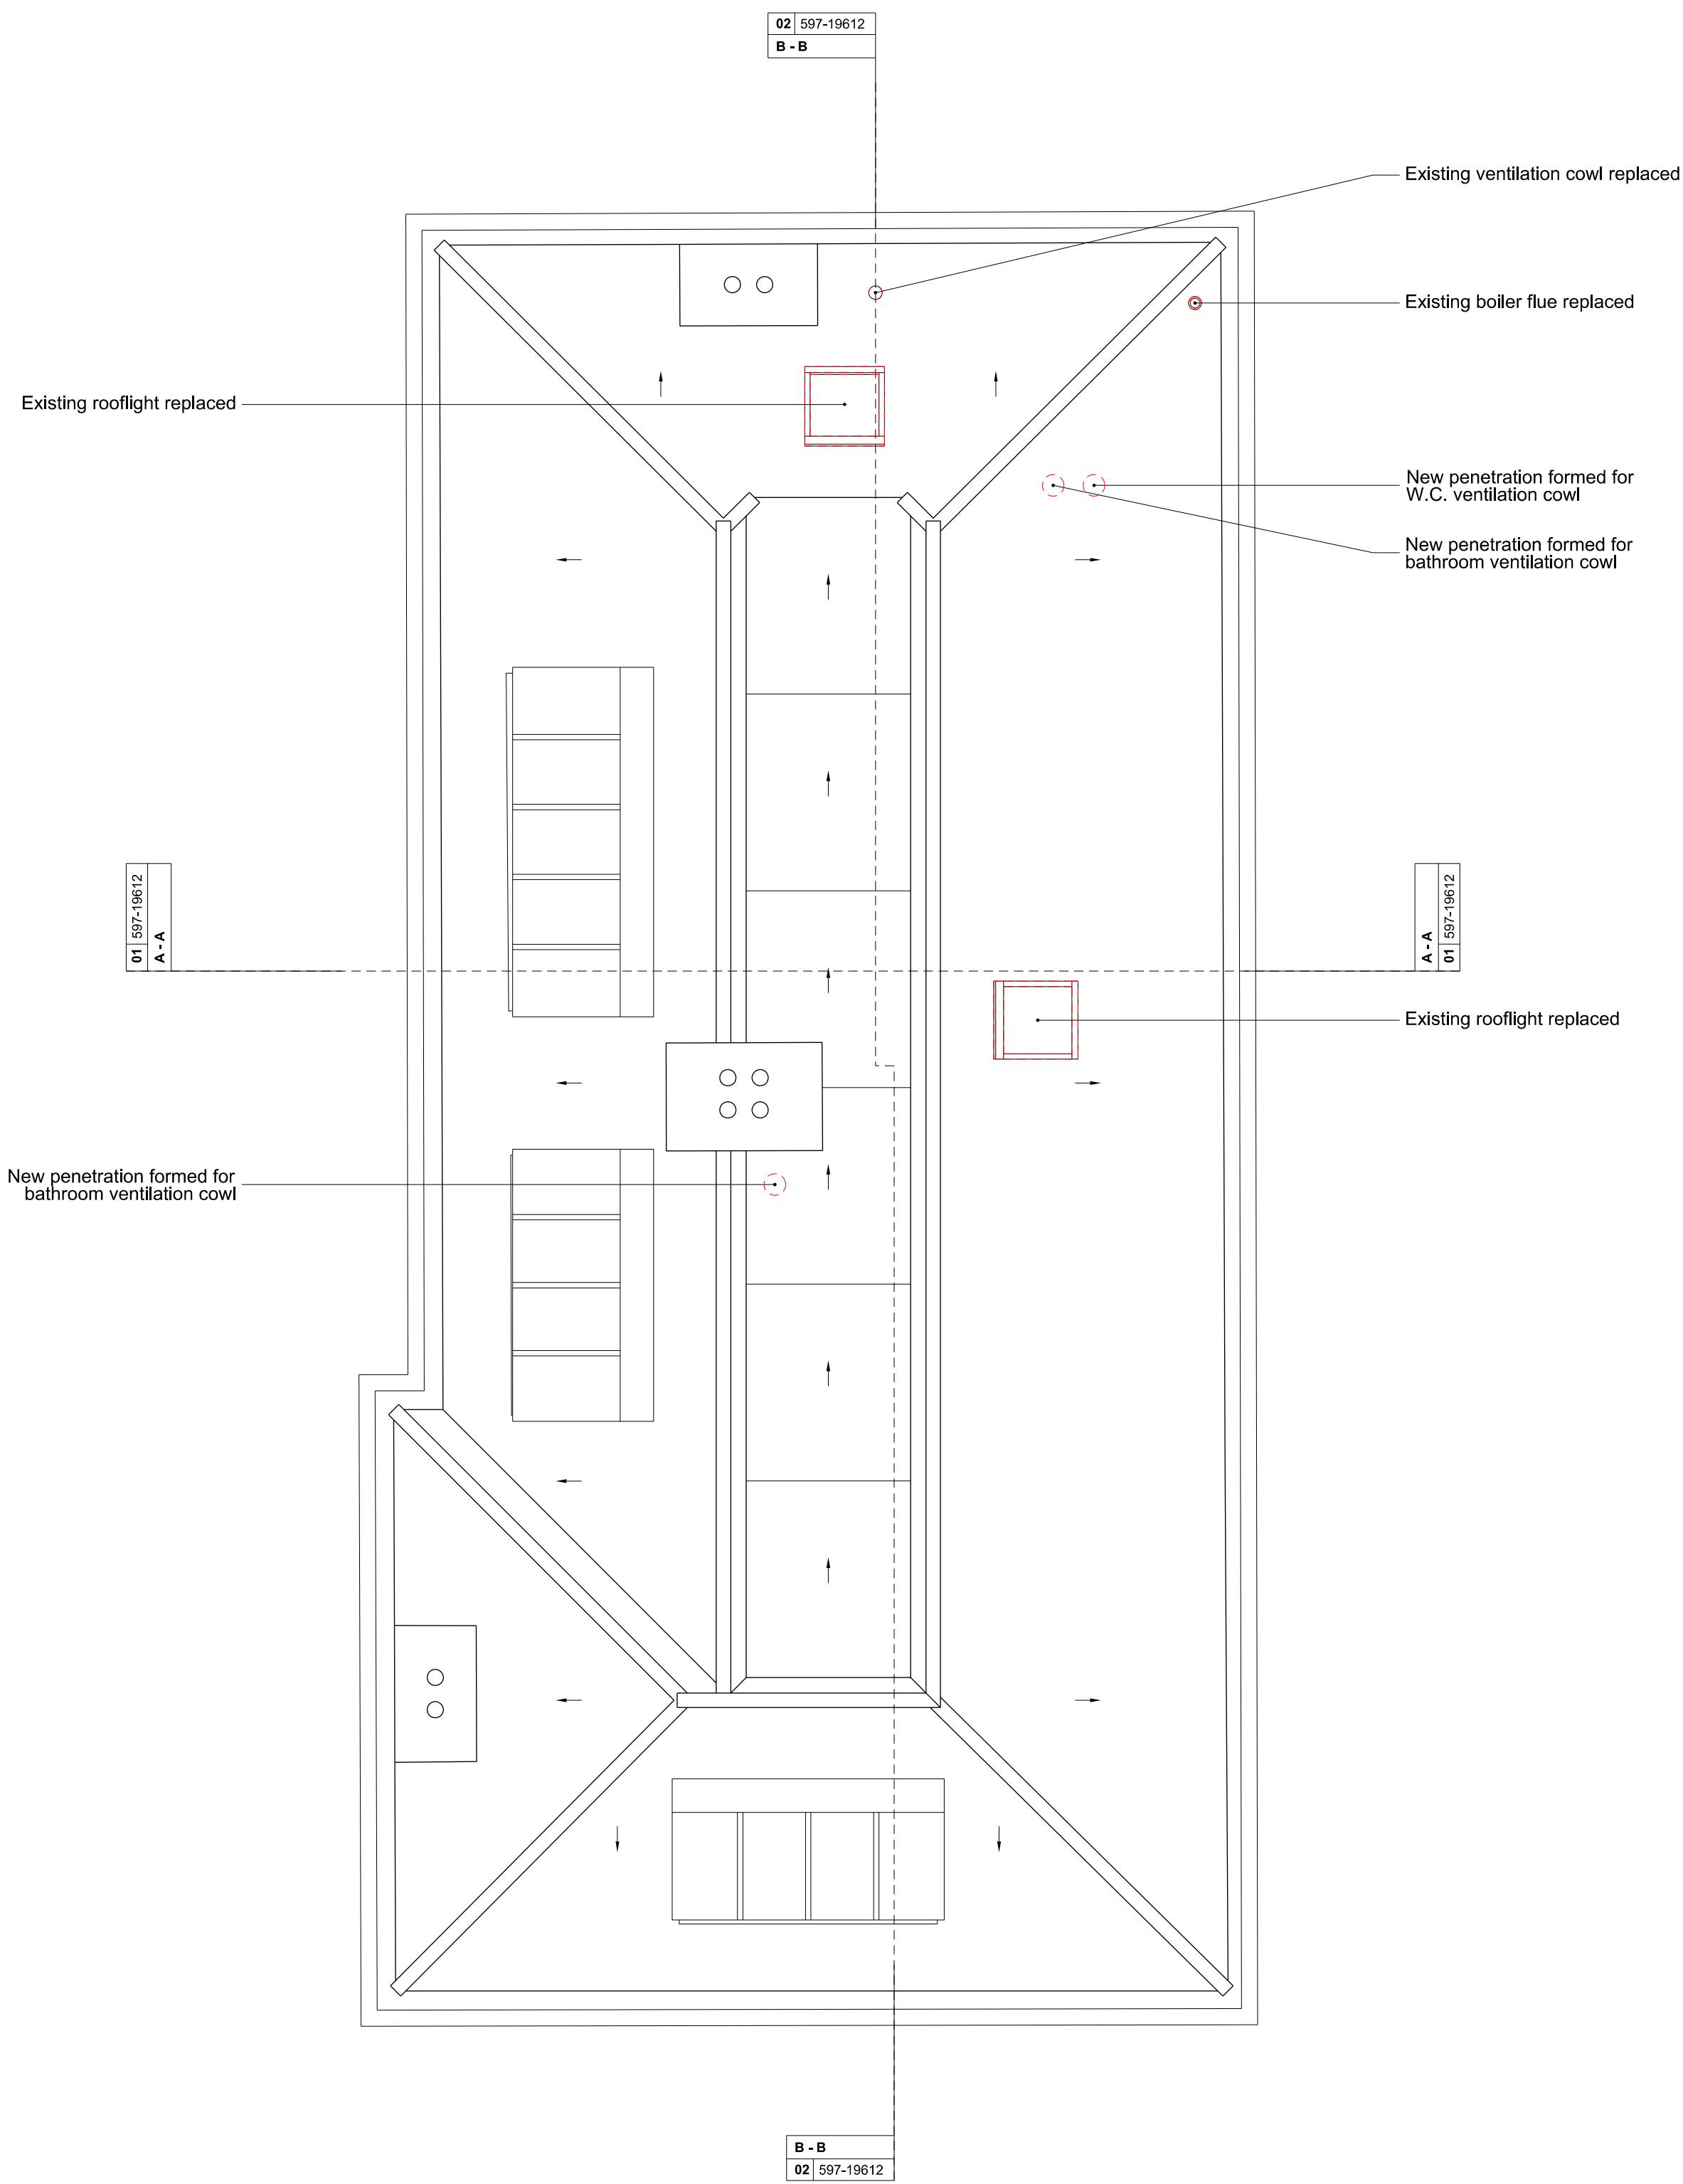


Roof

02 597-19611

REVISIONS			
REV	DATE	DESCRIPTION	
PL1	28.07.15	PLANNING & LISTED BUILDING CONSENT	

0m 1m 2m

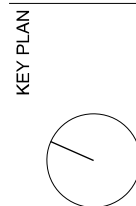

PLANNING

RICK MATHER ARCHITECTS ©

123 Camden High Street London N1 1JH
T: 020 7244 1121 F: 020 7244 1122
info@rickmather.com www.rickmather.com


JOB
THE HONOURABLE SOCIETY OF LINCOLN'S INN
GREAT HALL AND LIBRARY

TITLE
EXISTING 15 NEW SQUARE
SECOND FLOOR AND ROOF PLANS
WITH PROPOSED DEMOLITION

DRAWN	JOB #	DRG #	REV
JT	597	19611	PL1
CHECKED	SCALE	SIZE	DATE
TP	1:50 1:100	A1 A3	JUL 15
REV	DATE	REV	DATE
			28/07/15

NOTES
DO NOT SCALE FROM THIS DRAWING.
CONTRACTOR TO CHECK ALL DIMENSIONS ON SITE.
ANY DISCREPANCIES TO BE REPORTED TO THE ARCHITECT IMMEDIATELY.
COPYRIGHT RICK MATHER ARCHITECTS LLP ©

- Existing Walls
- Demolition
- Demolition of slab

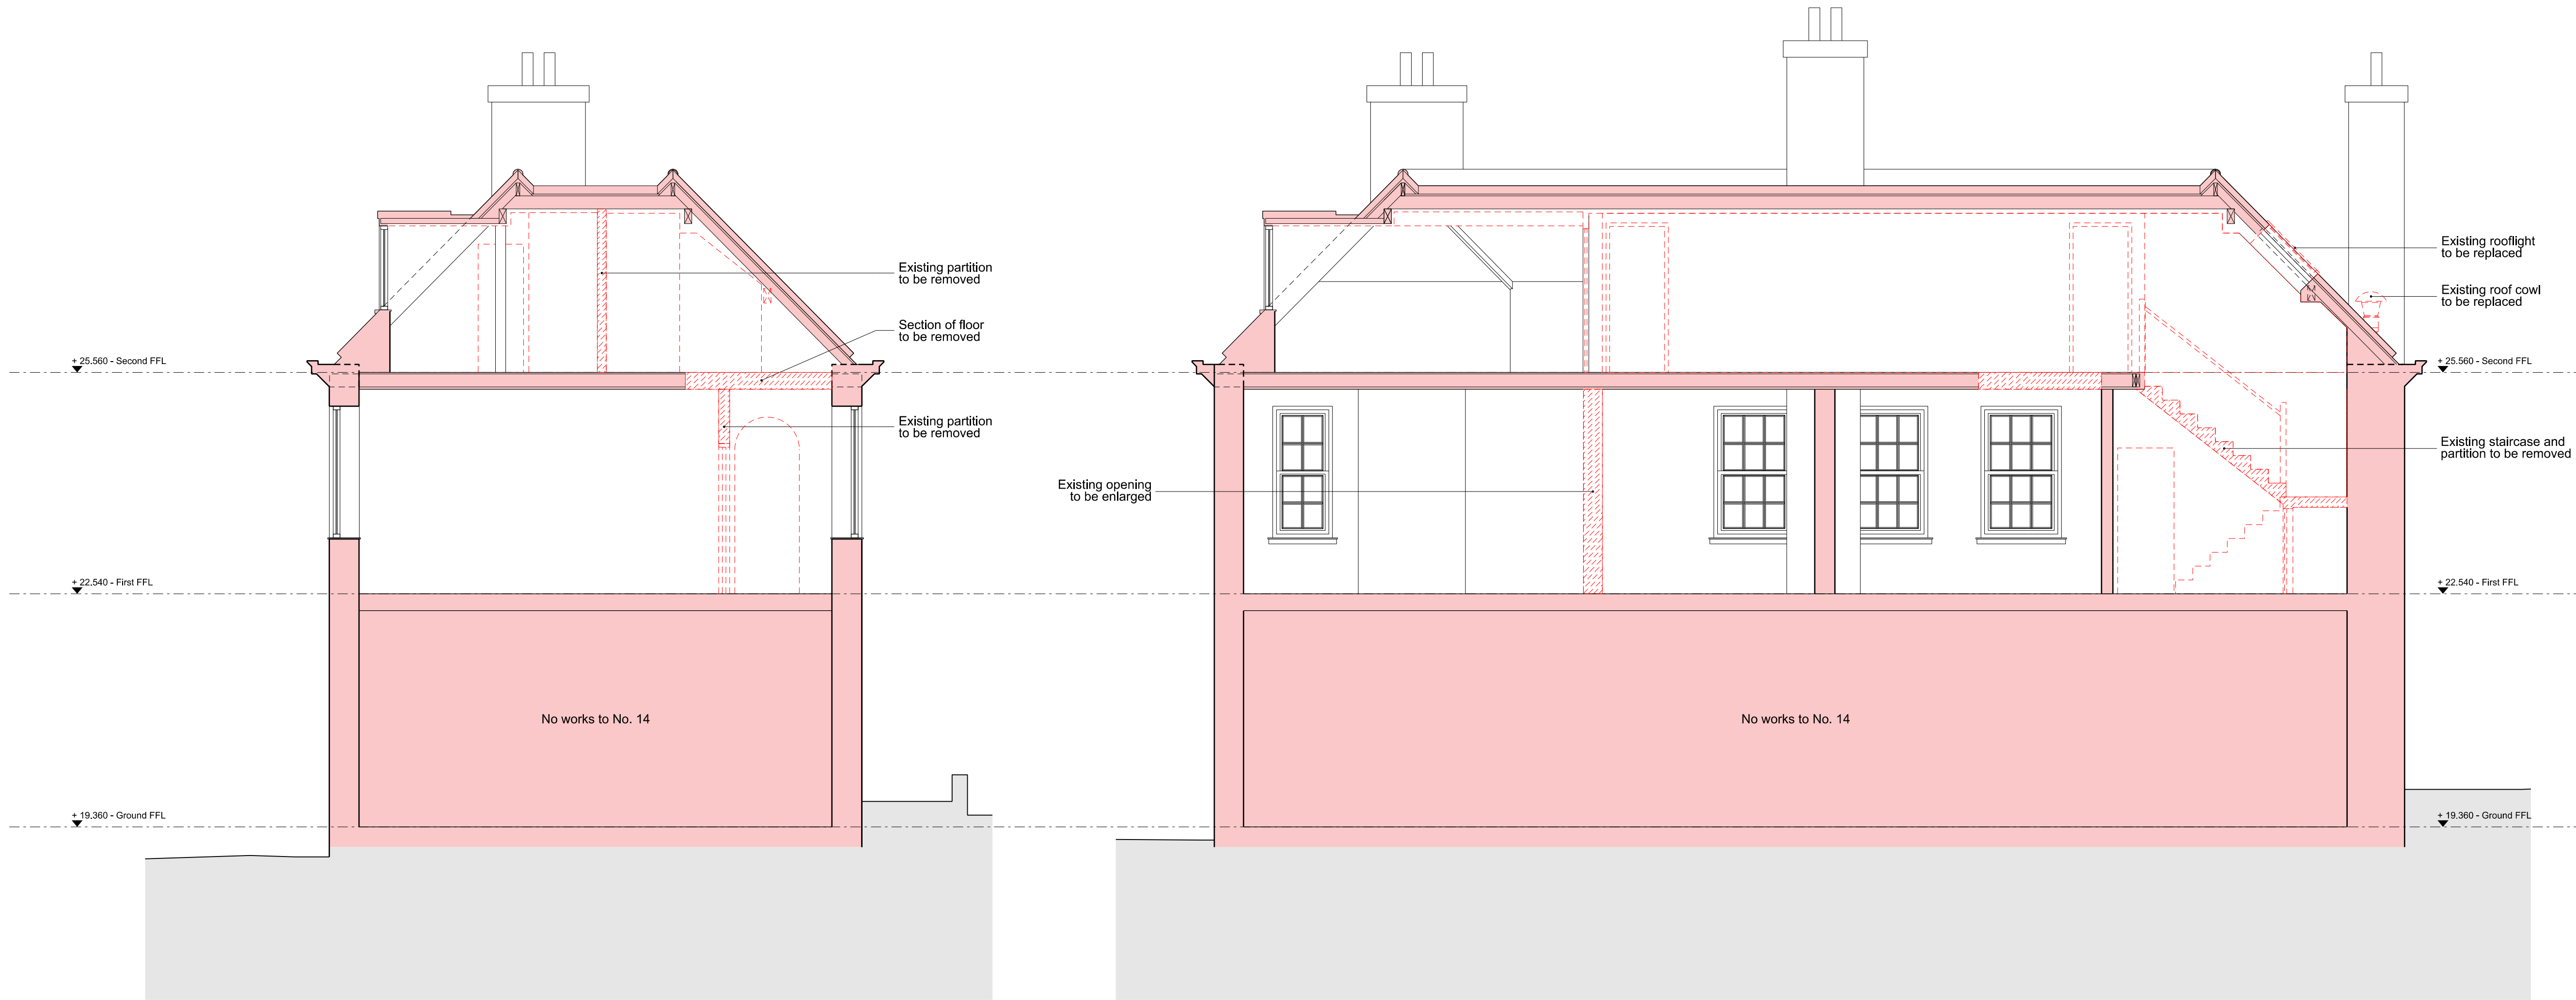

Section A-A

01 597-19612

Section B-B

02 597-19612

REVISIONS			
REV	DATE	DESCRIPTION	
PL1	28.07.15	PLANNING & LISTED BUILDING CONSENT	

0m 1m 2m

KEY PLAN

PLANNING

RICK MATHER ARCHITECTS ©

123 Camden High Street London N1 2JH
T: 020 7244 1121 F: 020 7244 1122
info@rickmather.com www.rickmather.com

JOB
THE HONOURABLE SOCIETY OF LINCOLN'S INN
GREAT HALL AND LIBRARY

TITLE
EXISTING 15 NEW SQUARE
SECTIONS A-A AND B-B
WITH PROPOSED DEMOLITION

DRAWN	JOB #	DRG #	REV
JT	597	19612	PL1
CHECKED	SCALE	SIZE	DATE
TP	A1 1:50 A3 1:100	A1 A3	JUL 15
REV	DATE	REV	DATE
			28/07/15


NOTES
DO NOT SCALE FROM THIS DRAWING.
CONTRACTOR TO CHECK ALL DIMENSIONS ON SITE.
ANY DISCREPANCIES TO BE REPORTED TO THE ARCHITECT IMMEDIATELY.
COPYRIGHT RICK MATHER ARCHITECTS LLP ©

Demolition



North Elevation
01 597-19613


East Elevation
02 597-19613

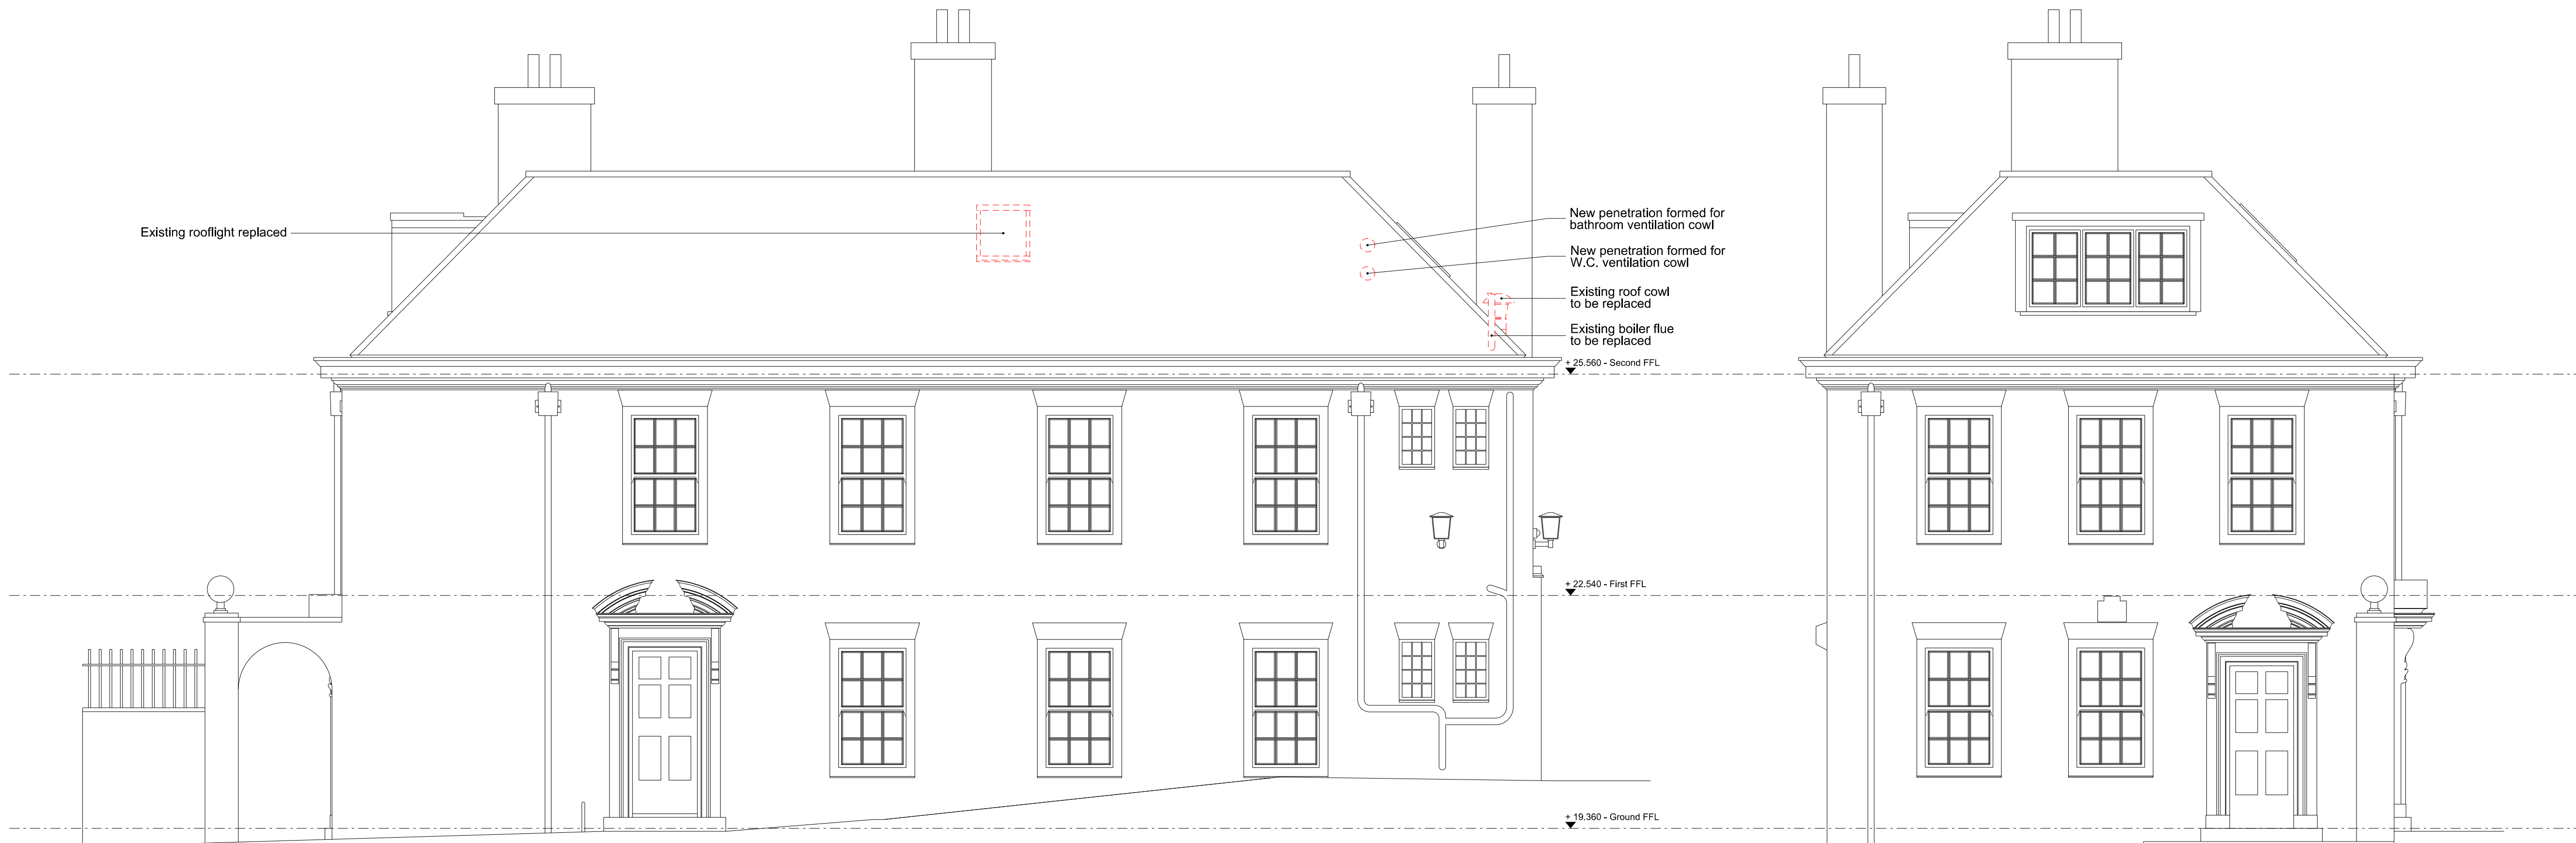

South Elevation
03 597-19613

West Elevation
04 597-19613

REVISIONS			
PL1	28.07.15	PLANNING & LISTED BUILDING CONSENT	
REV	DATE	DESCRIPTION	

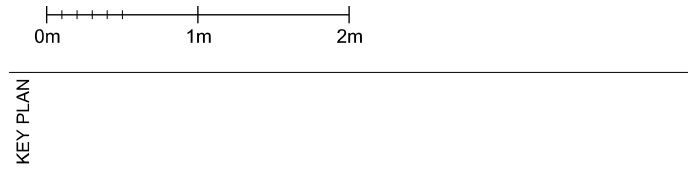

STATUS			
PLANNING			
RICK MATHER ARCHITECTS ©			
123 Camden High Street London NW1 7SR T: 020 7244 1121 F: 020 7244 1122 info@rickmather.com www.rickmather.com			
JOB			
THE HONOURABLE SOCIETY OF LINCOLN'S INN GREAT HALL AND LIBRARY			
TITLE			
EXISTING 15 NEW SQUARE ELEVATIONS WITH PROPOSED DEMOLITION			
DRAWN	JOB #	DRG #	REV
JT	597	19613	PL1
CHECKED	SCALE	SIZE	DATE
TP	1:50 1:100	A1 A3	JUL 15
REV/DATE		REV	
		28/07/15	