
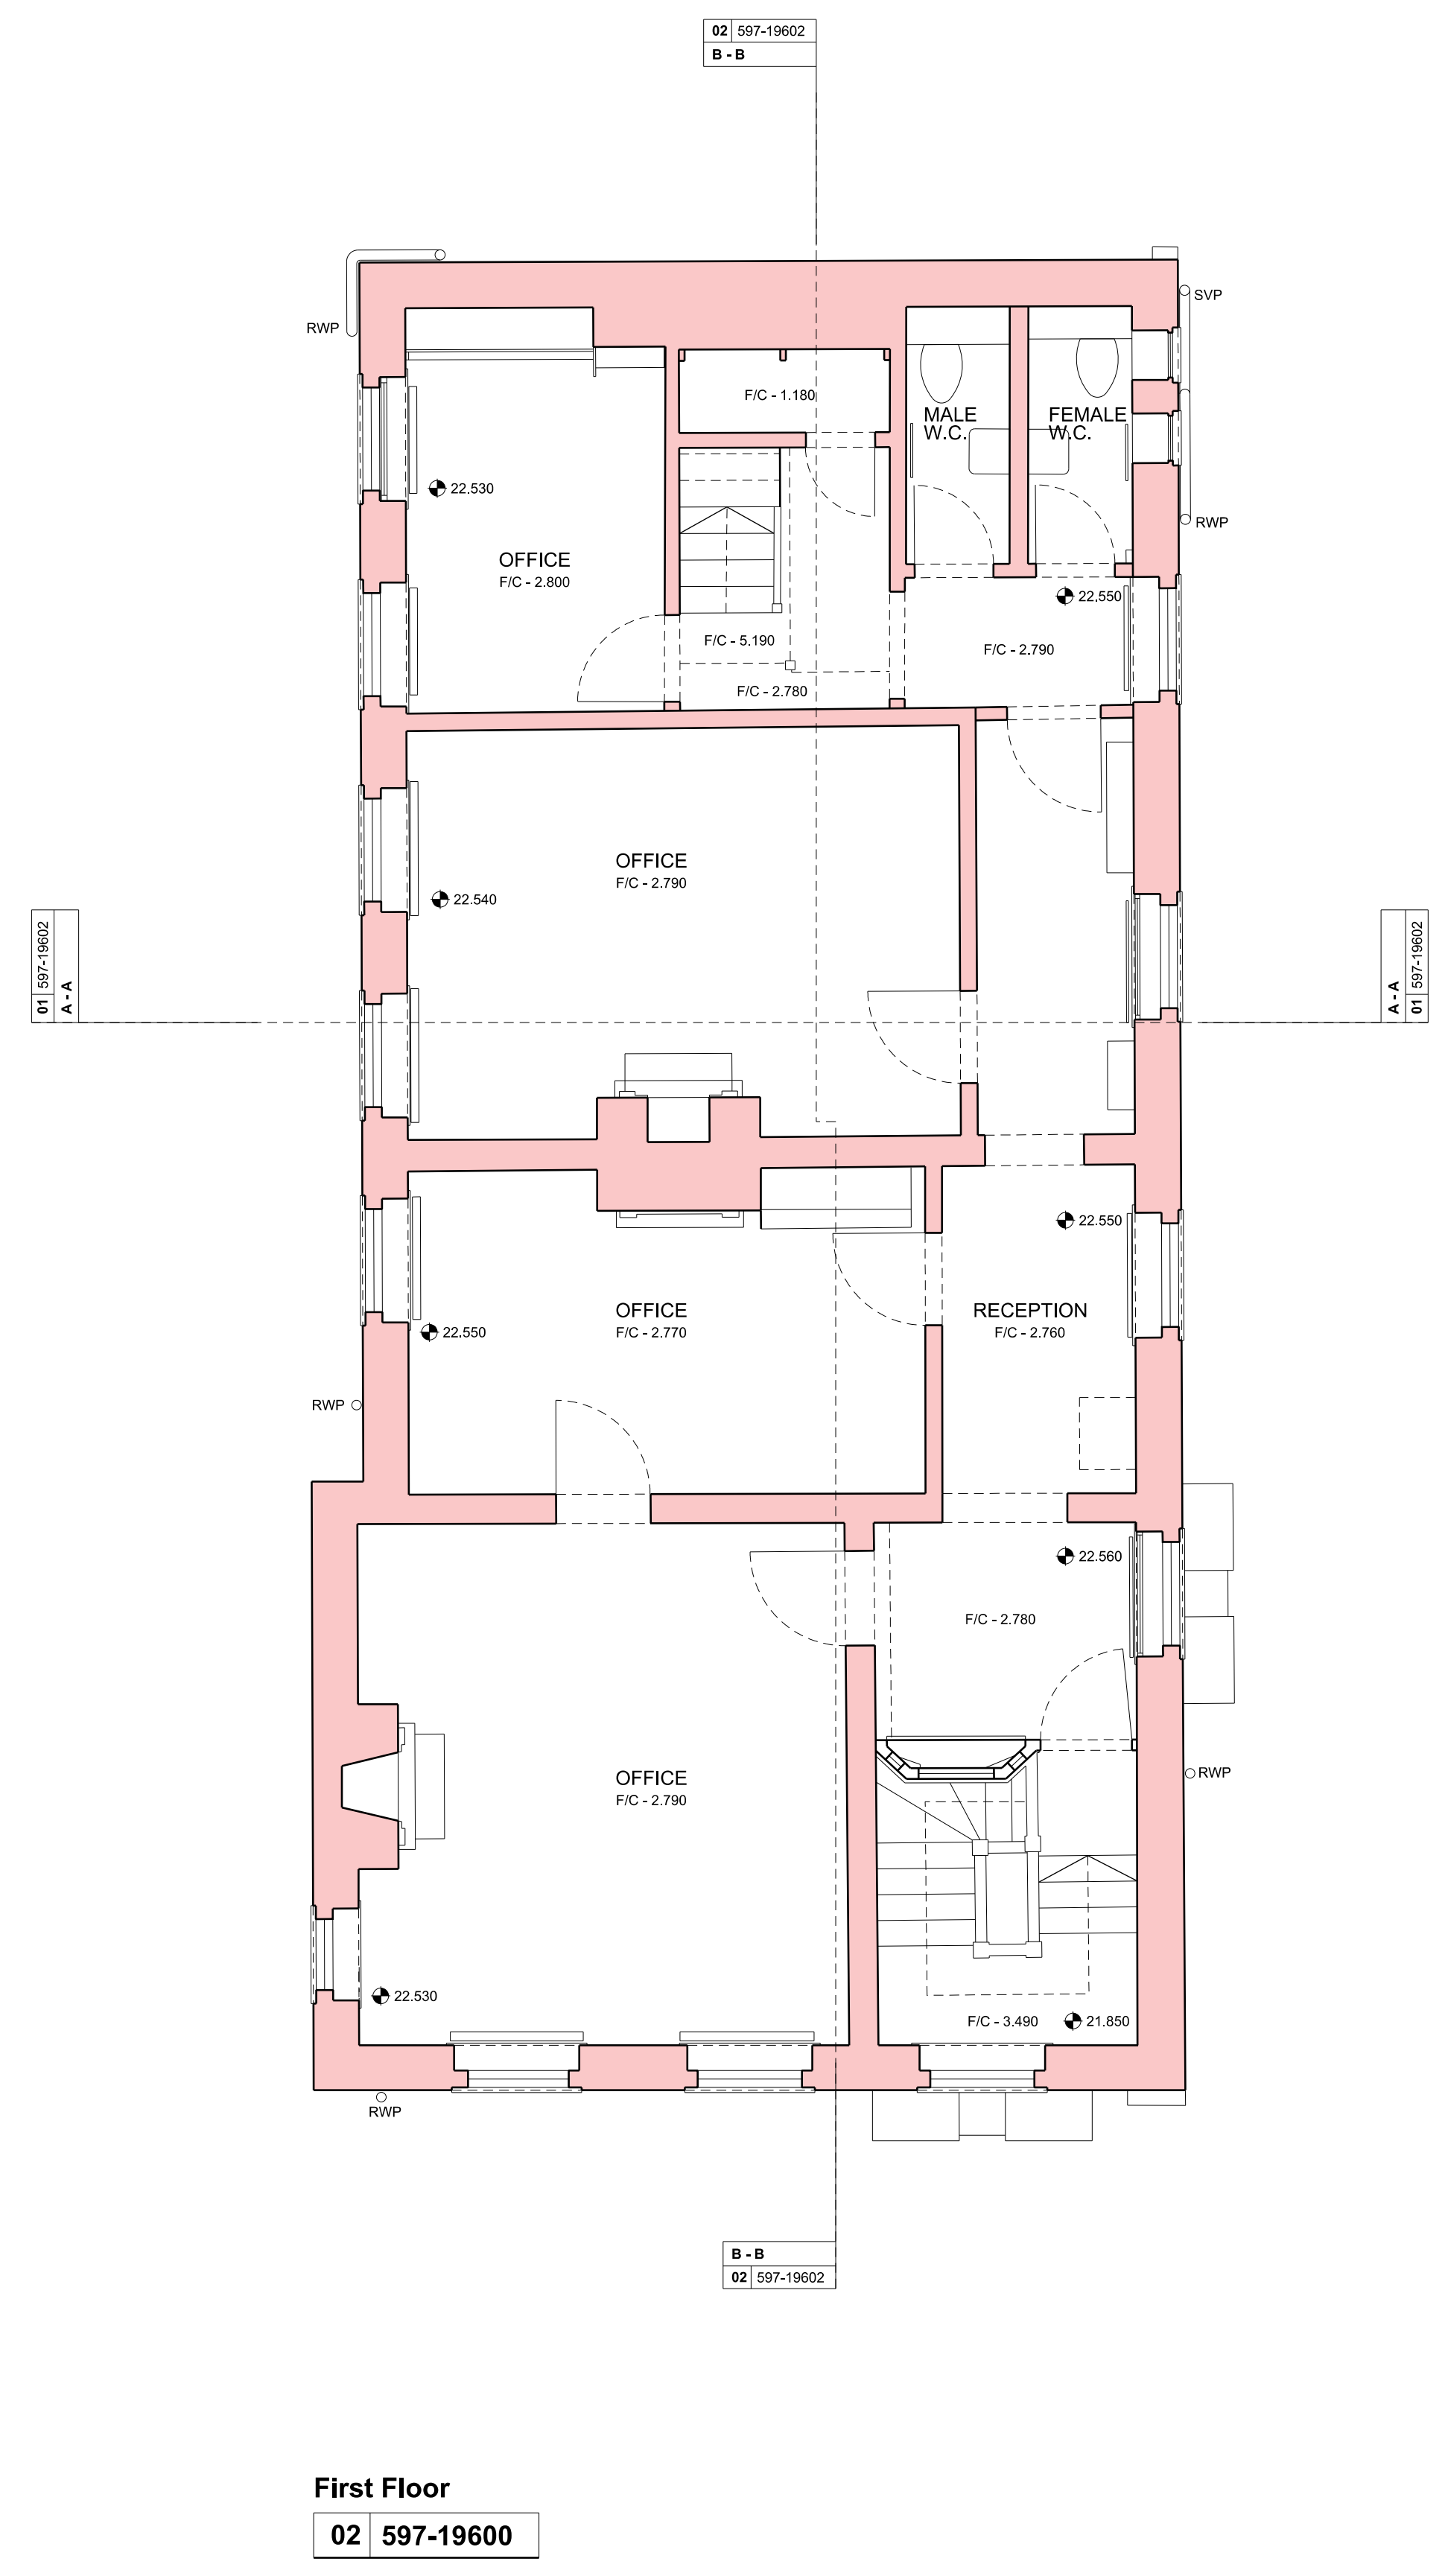


NOTES
 DO NOT SCALE FROM THIS DRAWING.
 CONTRACTOR TO CHECK ALL DIMENSIONS ON SITE.
 ANY DISCREPANCIES TO BE REPORTED TO THE ARCHITECT IMMEDIATELY.


COPYRIGHT RICK MATHER ARCHITECTS LLP ©

Existing Walls

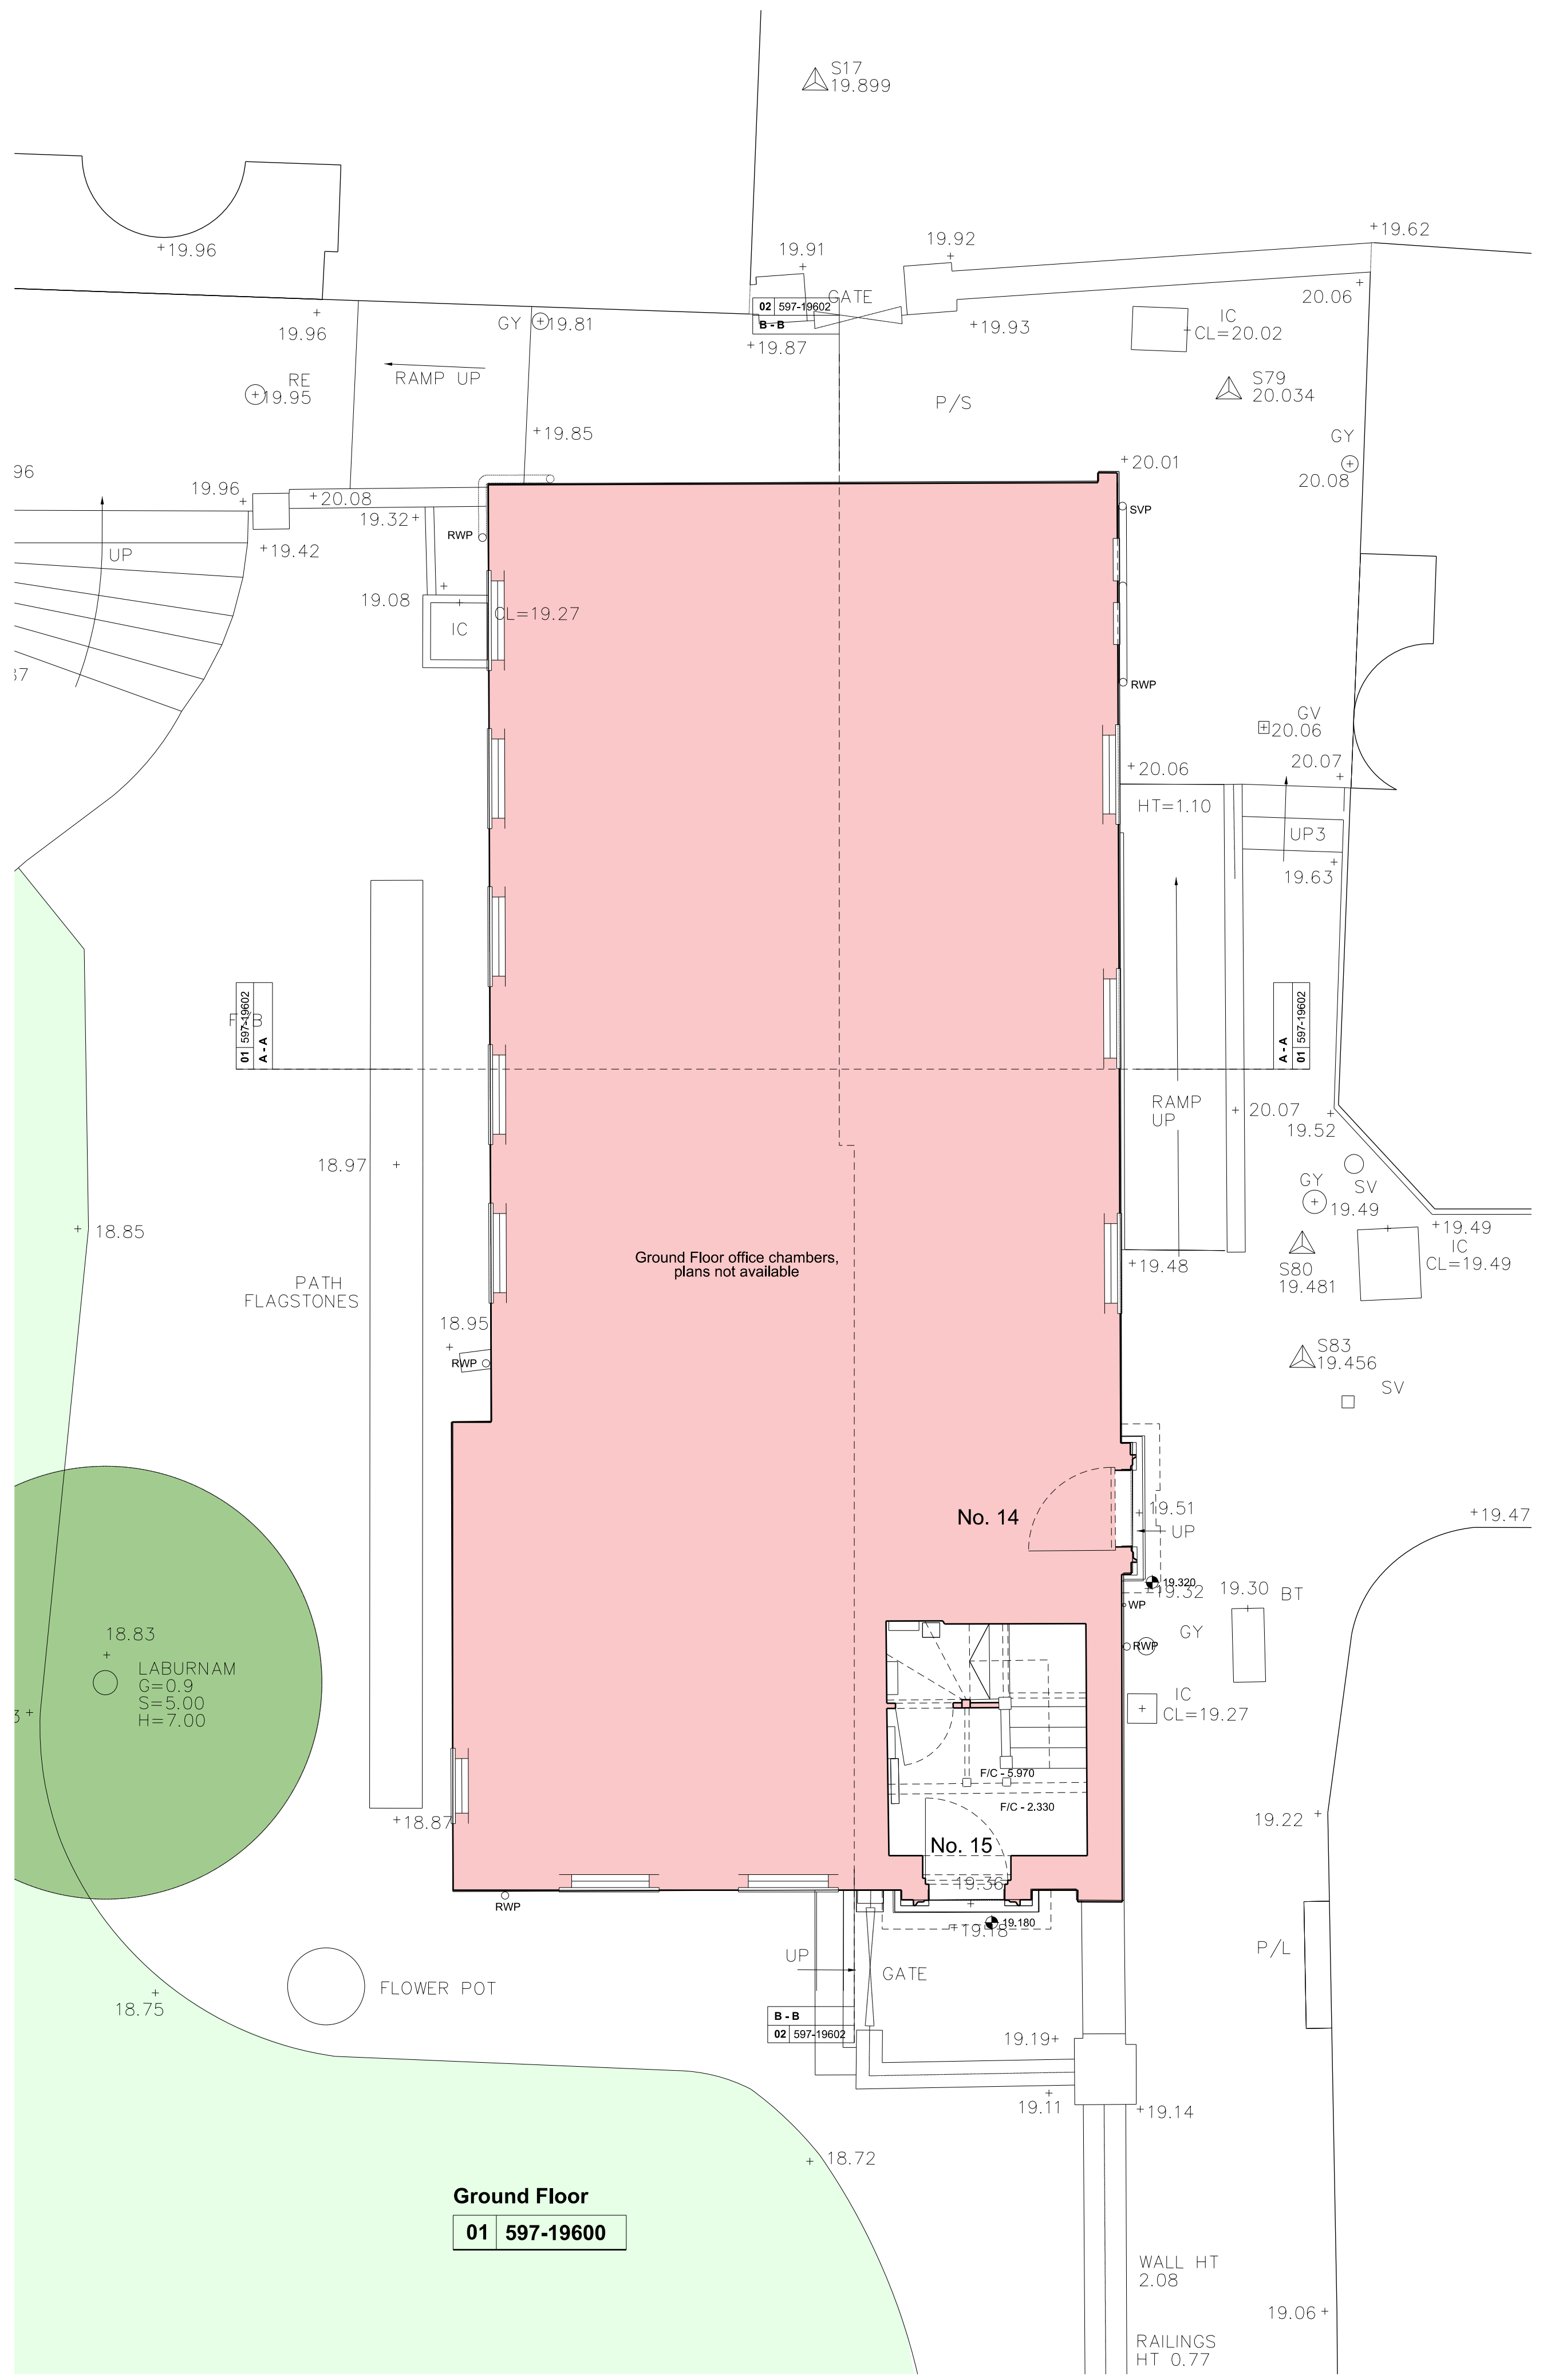

REVISIONS

REV	DATE	DESCRIPTION
PL1	28.07.15	PLANNING & LISTED BUILDING CONSENT

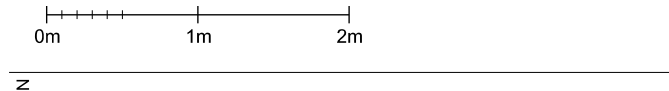

STATUS
PLANNING

RICK MATHER ARCHITECTS ©


123 Gordon Way, Street London N1 1AP
 T: 020 7484 1121 F: 020 7484 1122
 R.M.A@rickmather.com www.rickmather.com

JOB
**THE HONOURABLE SOCIETY OF LINCOLN'S INN
 GREAT HALL AND LIBRARY**


TITLE
**EXISTING 15 NEW SQUARE
 GROUND AND FIRST FLOOR PLANS**

DRAWN	JT	JOB #	597	DRG #	19600	REV	PL1
CHECKED	TP	SCALE@A1	1:50	SIZE	A1	DATE	JUL 15
		SCALE@A3	1:100	SIZE	A3	REV/DATE	28/07/15

Existing Walls

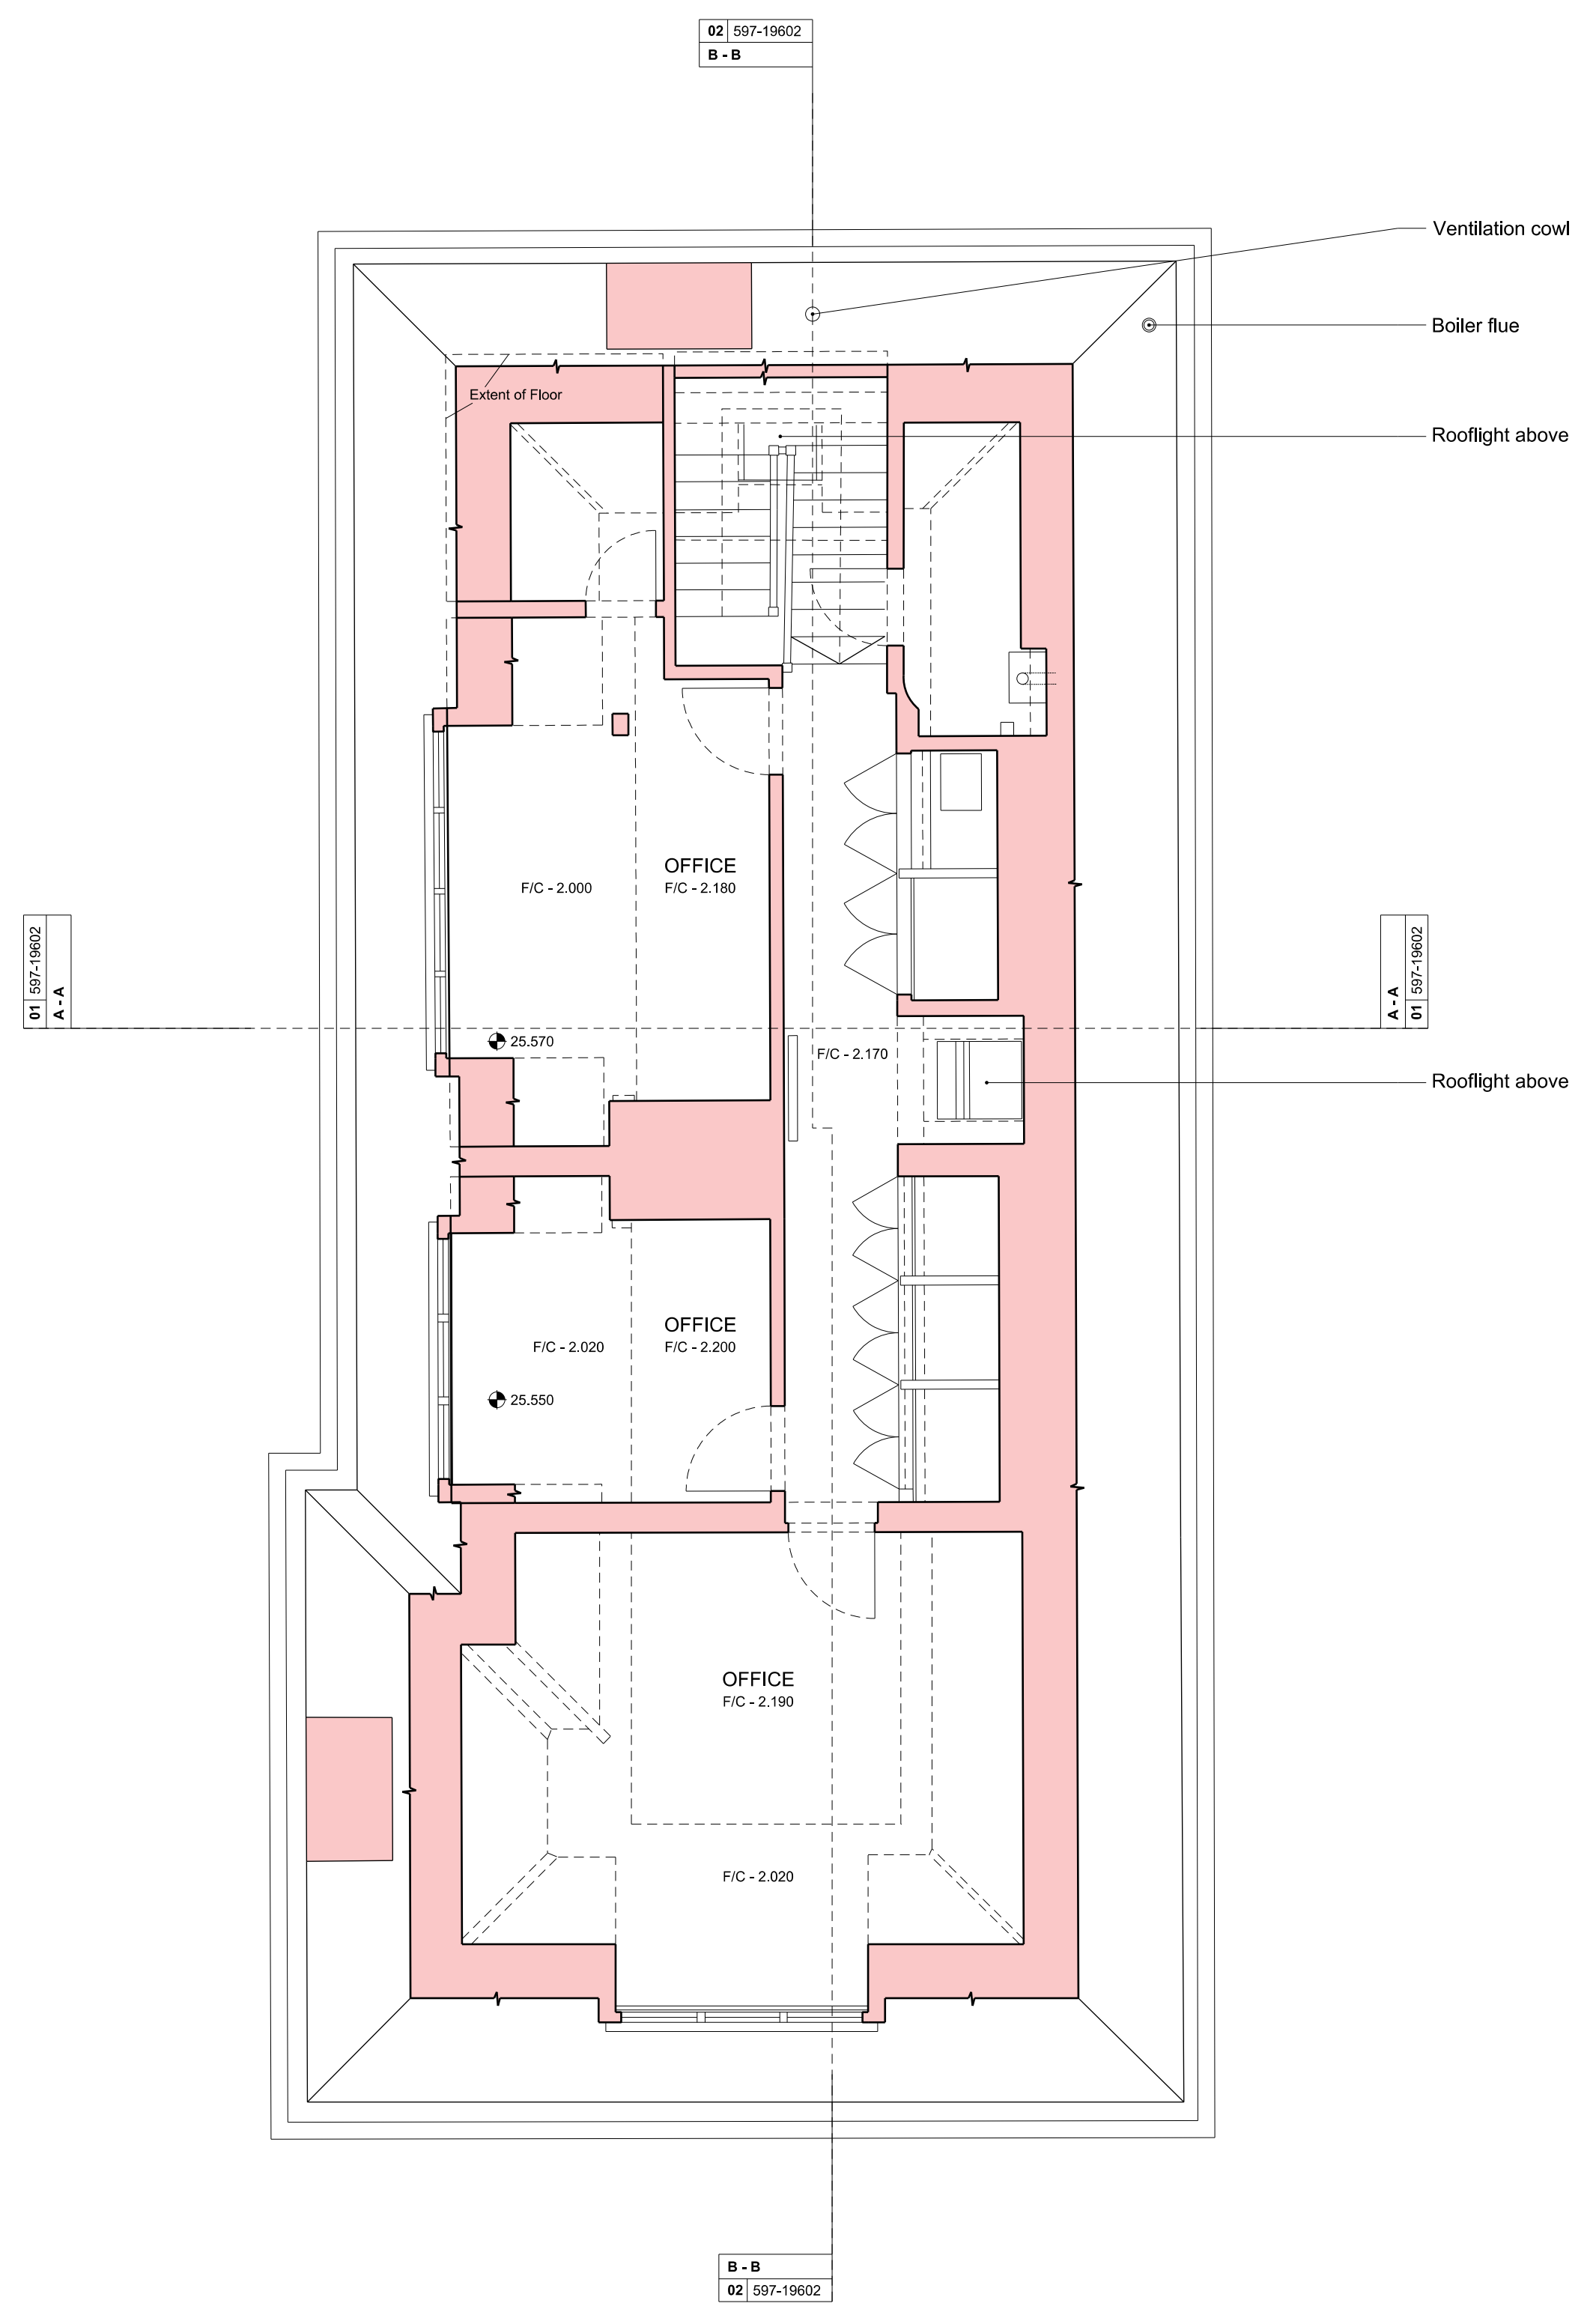


Second Floor
 01 597-19601

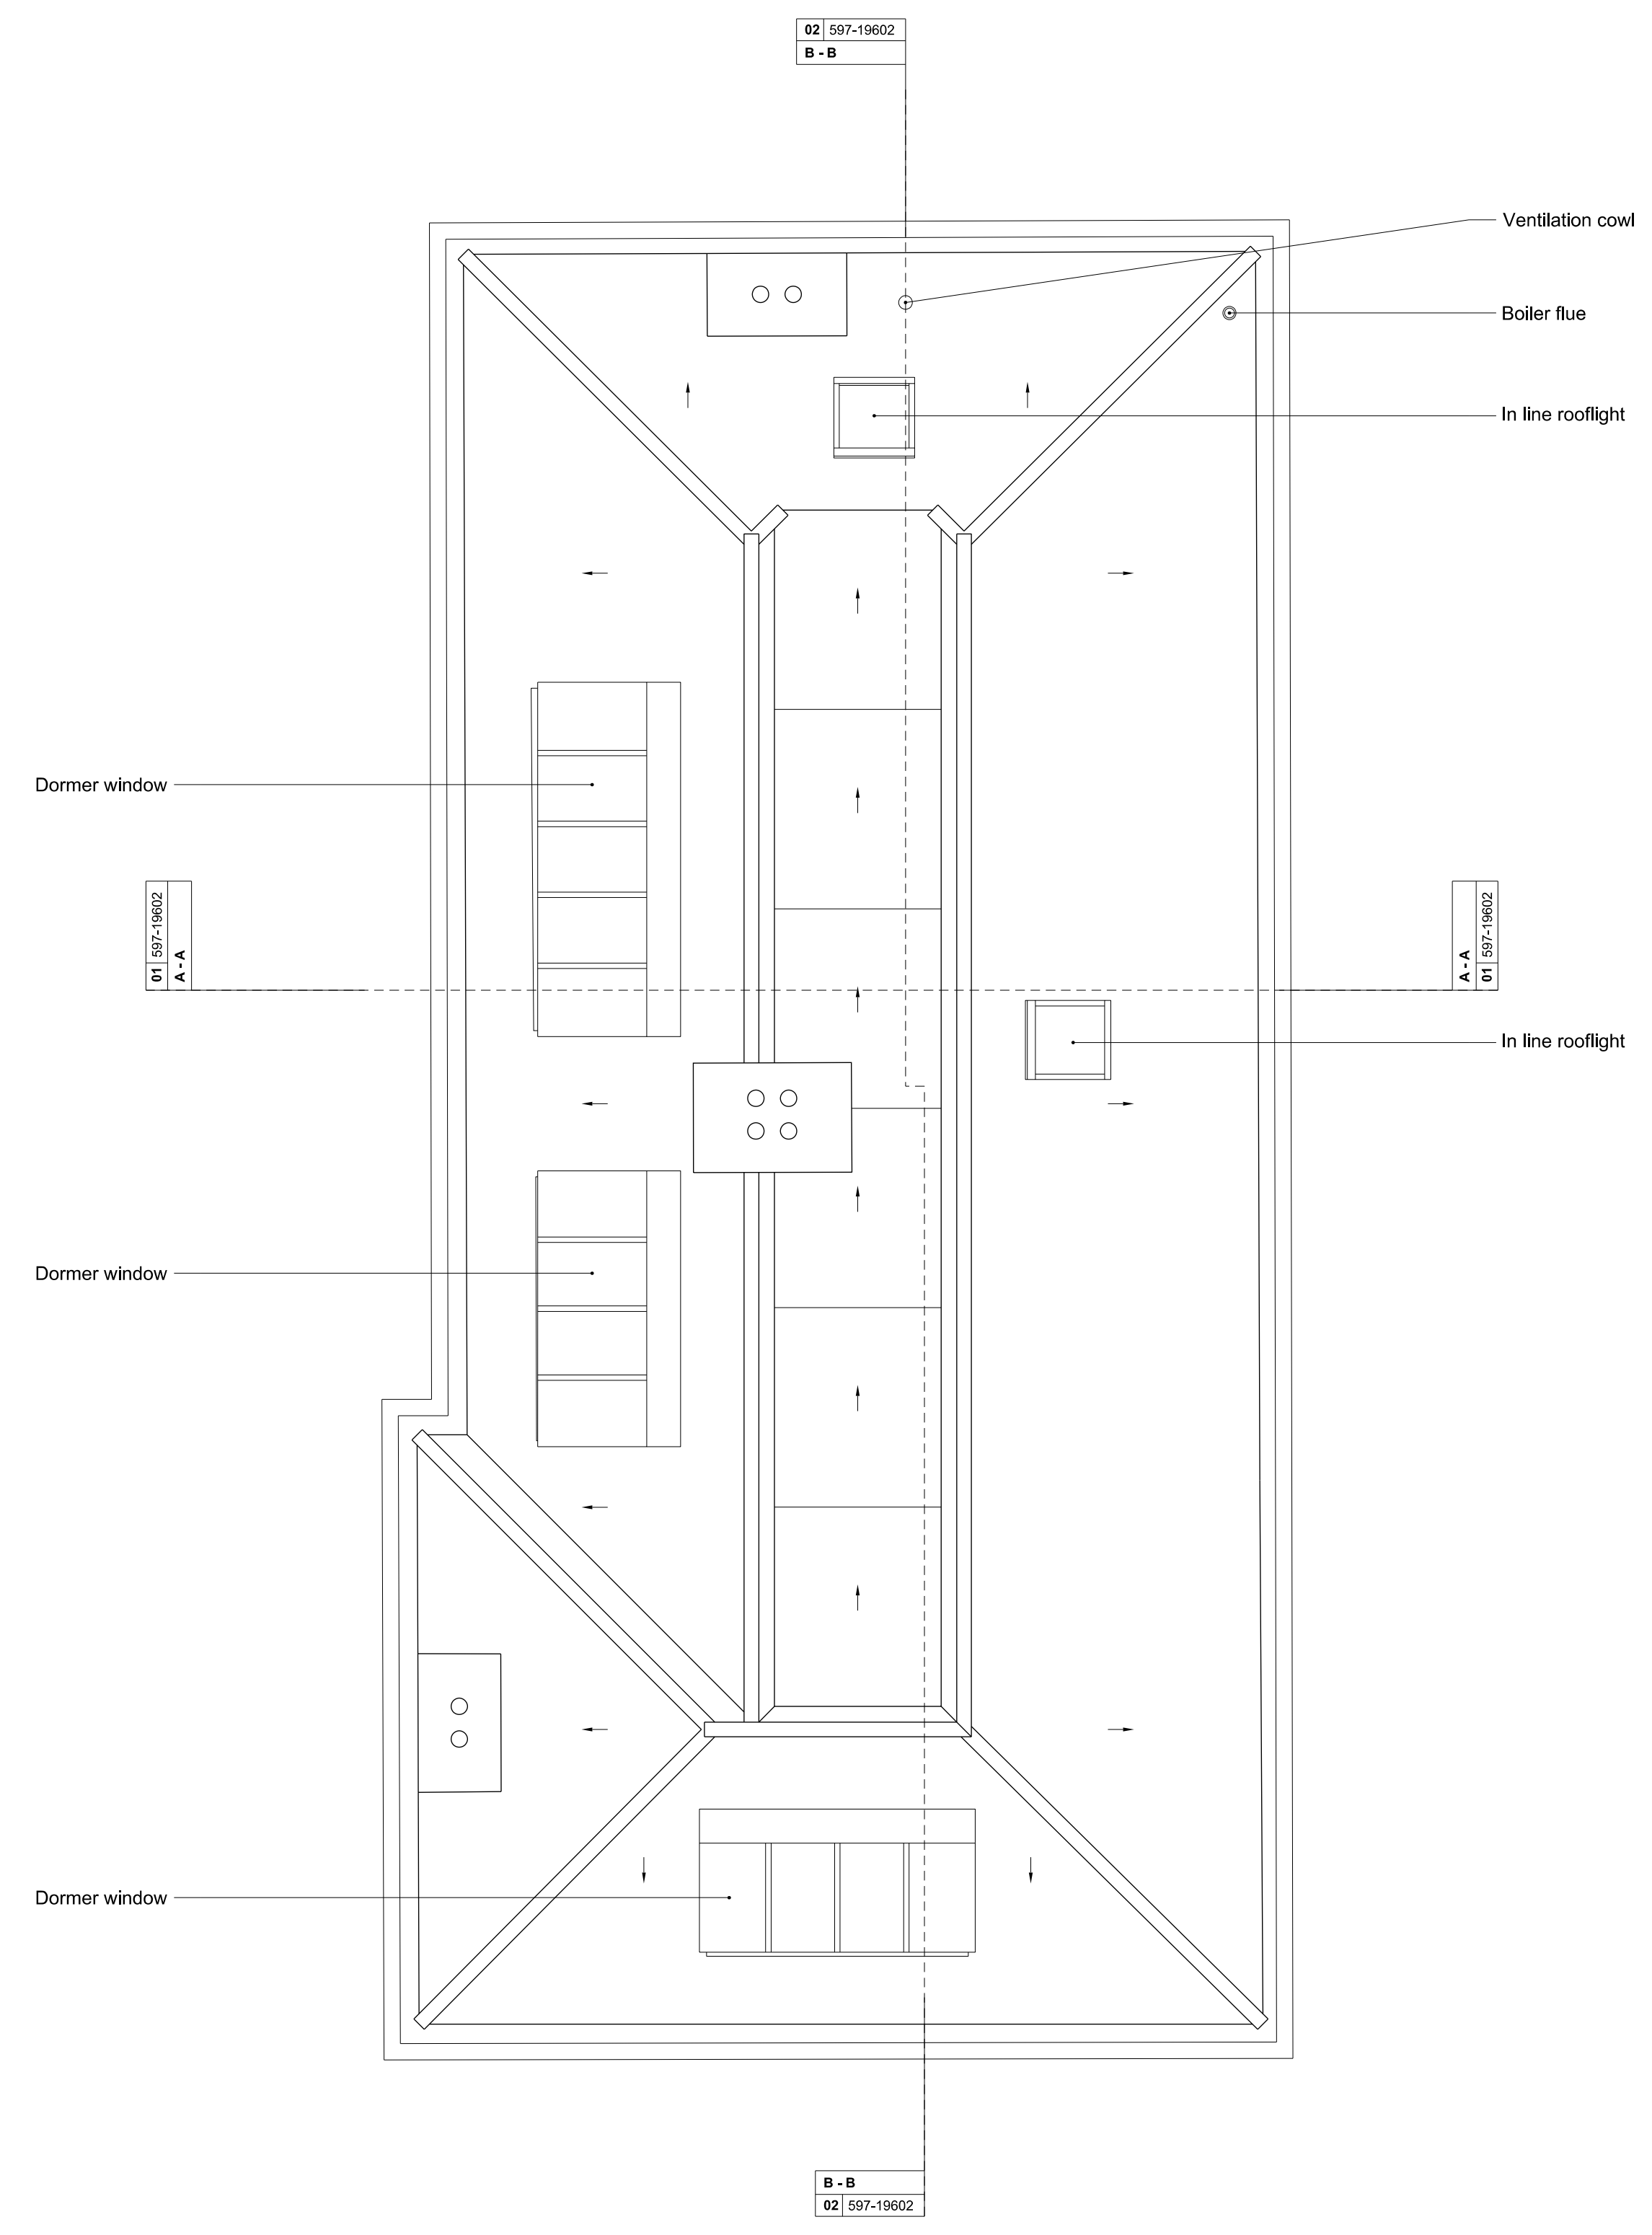


Roof
 02 597-19601

REVISIONS

REV	DATE	DESCRIPTION
PL1	28.07.15	PLANNING & LISTED BUILDING CONSENT

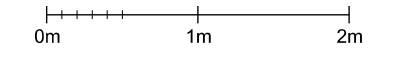

KEY PLAN

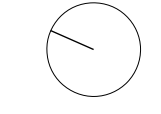

PLANNING

RICK MATHER ARCHITECTS ©
 125 Cannon Mews Street London N1 1PB
 T: 020 7248 1121 F: 020 7248 1124
 R: rick@mather.com www.rickmather.com


JOB
**THE HONOURABLE SOCIETY OF LINCOLN'S INN
 GREAT HALL AND LIBRARY**

TITLE
**EXISTING 15 NEW SQUARE
 SECOND FLOOR AND ROOF PLANS**

DRAWN	JOB #	DRG #	REV	
JT	597	19601	PL1	
CHECKED	SCALE@A1	SIZE	DATE	REV/DATE
TP	1:50 1:100	A1 A3	JUL 15	28/07/15

NOTES
 DO NOT SCALE FROM THIS DRAWING.
 CONTRACTOR TO CHECK ALL DIMENSIONS ON SITE.
 ANY DISCREPANCIES TO BE REPORTED TO THE ARCHITECT IMMEDIATELY.
 COPYRIGHT RICK MATHER ARCHITECTS LLP ©

Existing Walls

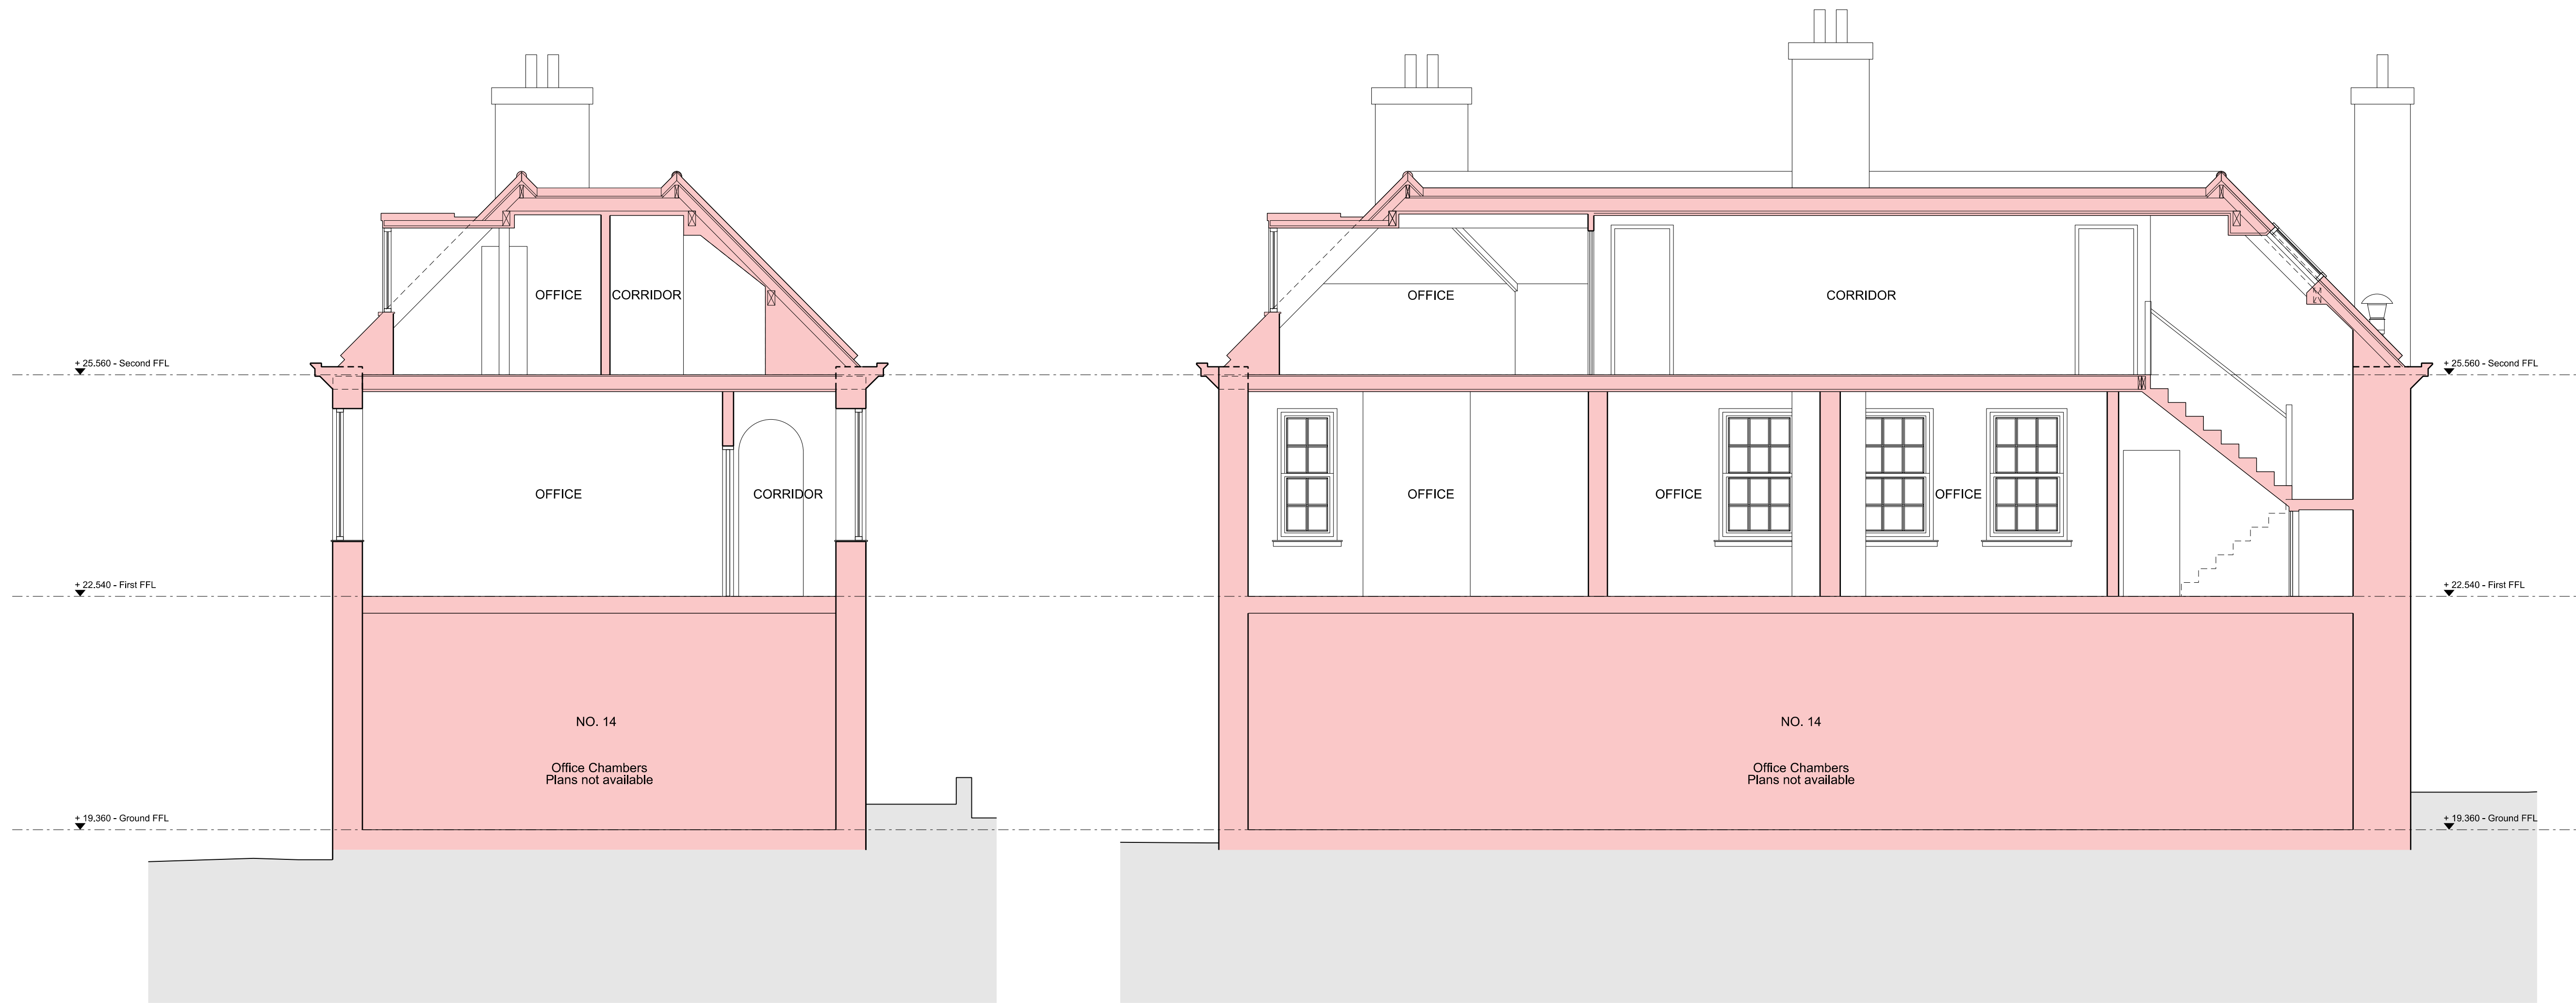


Section A-A
 01 597-19602

Section B-B
 02 597-19602

REVISIONS

REV	DATE	DESCRIPTION
PL1	28.07.15	PLANNING & LISTED BUILDING CONSENT

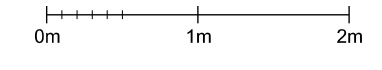

KEY PLAN

STATUS
PLANNING

RICK MATHER ARCHITECTS ©
 125 Gordon Road, London N16 7JF
 T: 020 7246 1121 F: 020 7246 1122
 RMA@rickmather.com www.rickmather.com

JOB
**THE HONOURABLE SOCIETY OF LINCOLN'S INN
 GREAT HALL AND LIBRARY**


TITLE
**EXISTING 15 NEW SQUARE
 SECTIONS A-A AND B-B**

DRAWN	JOB #	DRG #	REV	
JT	597	19602	PL1	
CHECKED	SCALE@A1	SIZE	DATE	REV/DATE
TP	1:50	A1	JUL 15	28/07/15
	1:100	A3		



North Elevation

01 597-19603

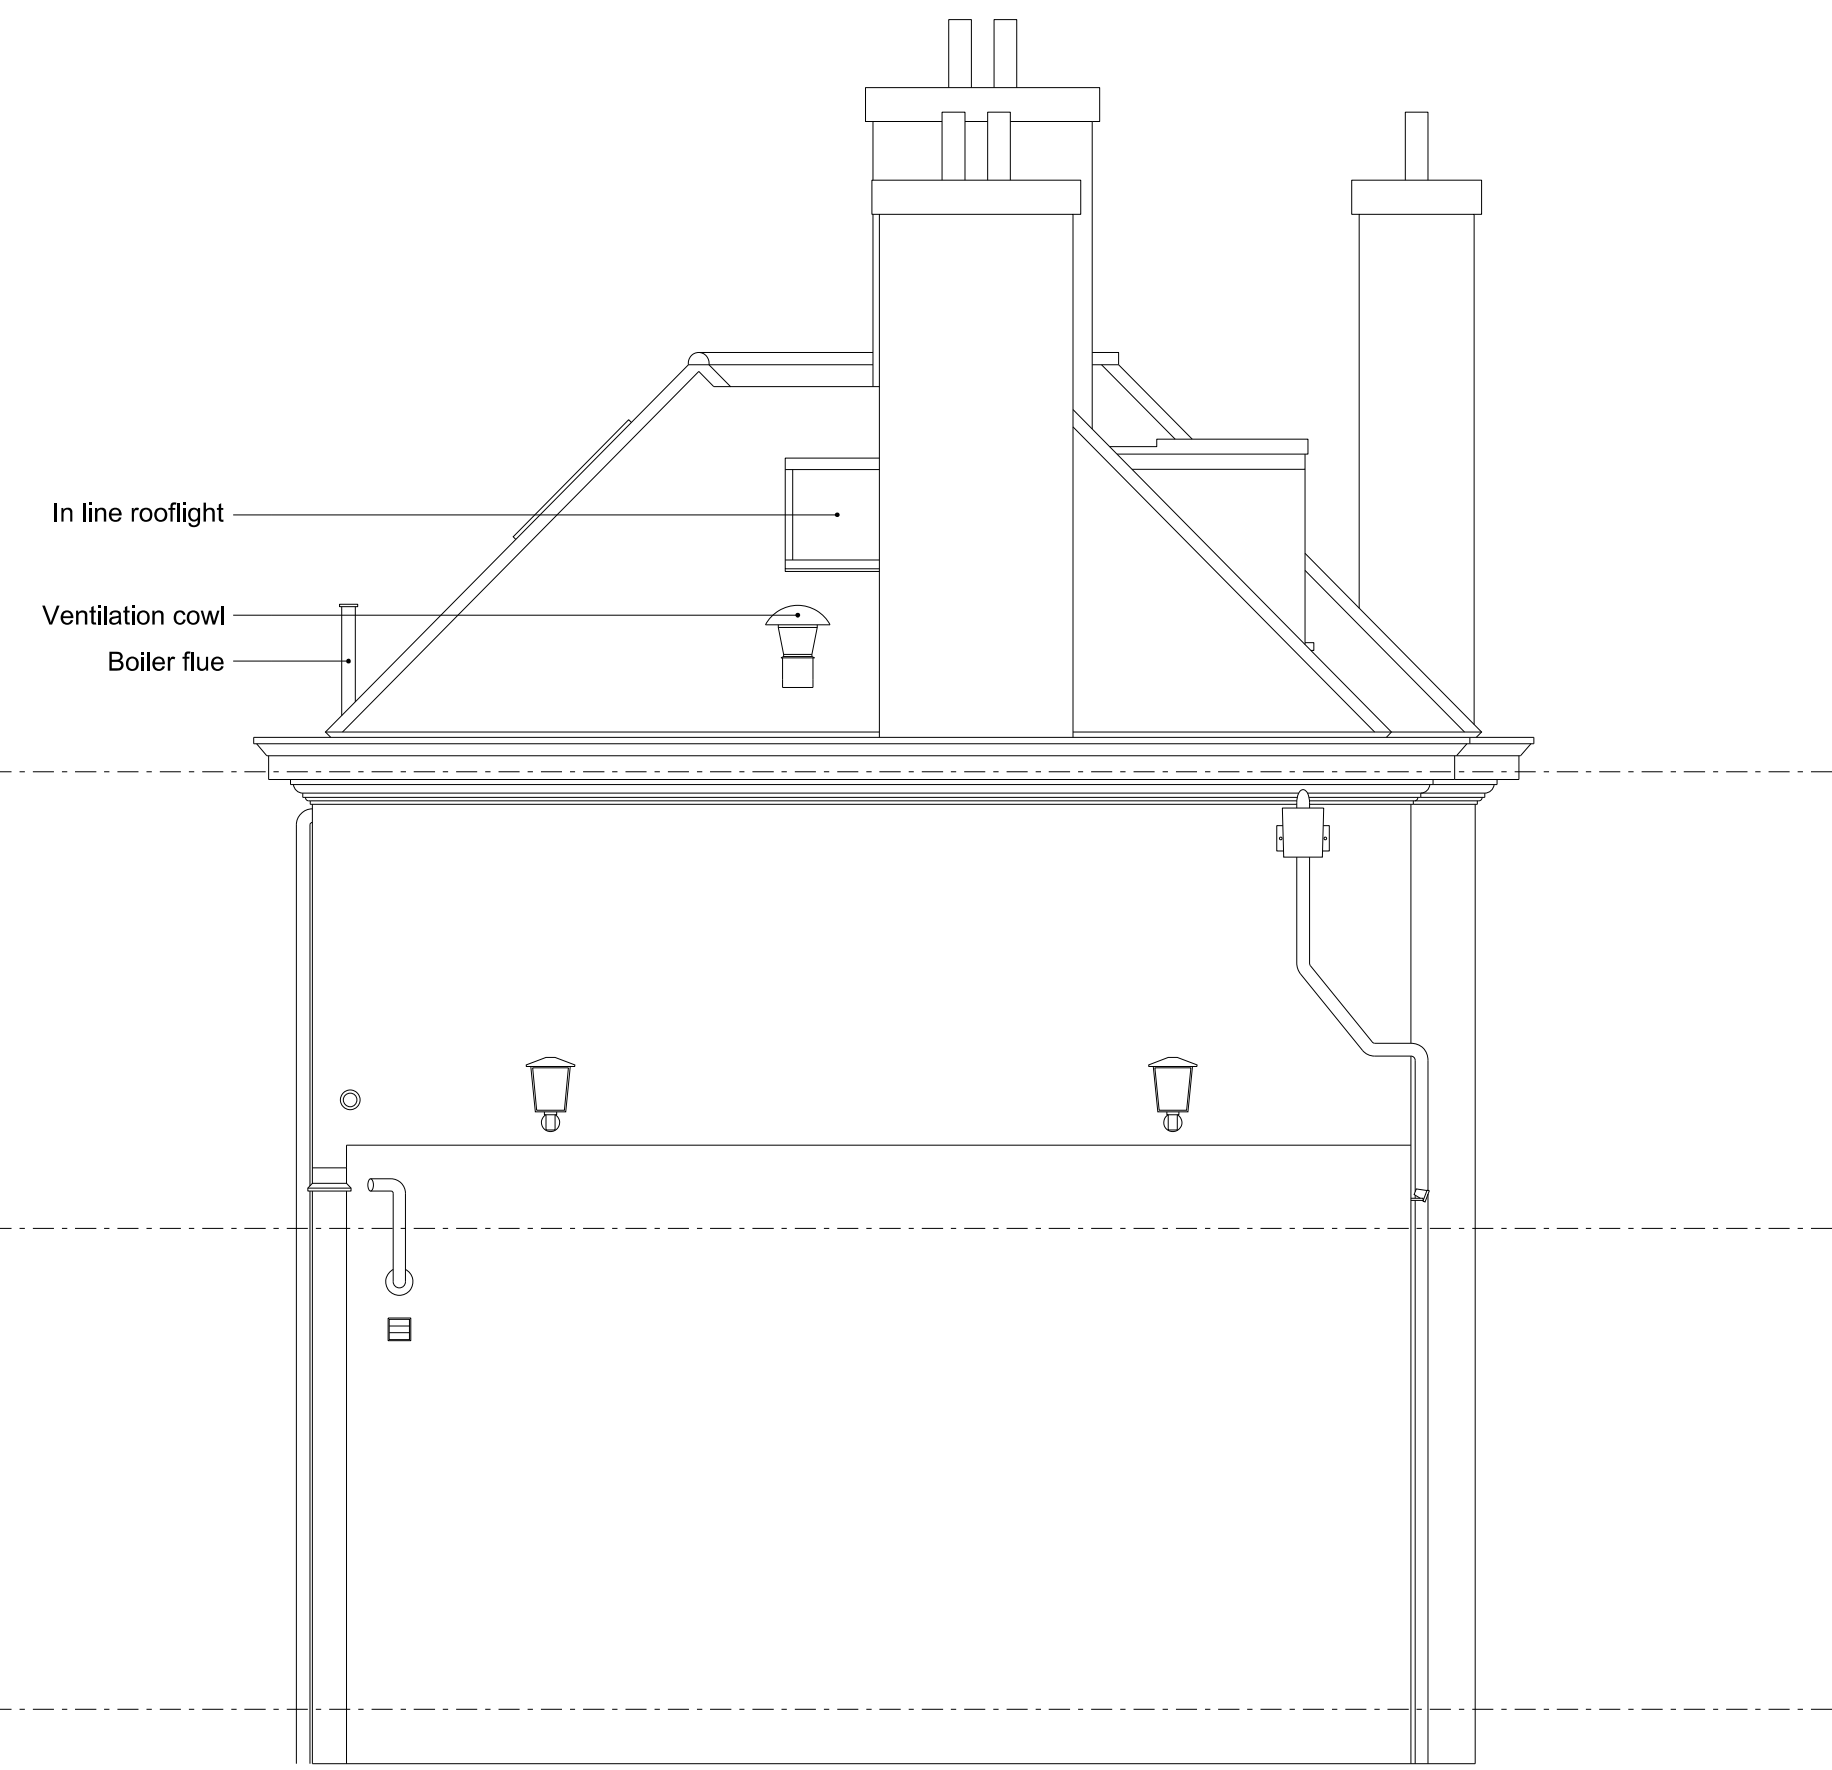

East Elevation

02 597-19603



South Elevation


03 597-19603



West Elevation

04 597-19603

REVISIONS		
REV	DATE	DESCRIPTION
PL1	28.07.15	PLANNING & LISTED BUILDING CONSENT

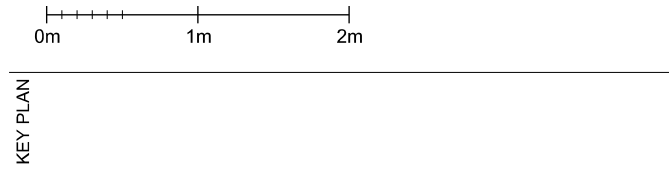

STATUS
PLANNING

RICK MATHER ARCHITECTS ©
 125 Gordon Road, London N8 7JF
 T: 020 7261 1221 F: 020 7261 7026
 RMA@rickmather.com www.rickmather.com


JOB
**THE HONOURABLE SOCIETY OF LINCOLN'S INN
 GREAT HALL AND LIBRARY**

TITLE
**EXISTING 15 NEW SQUARE
 ELEVATIONS**

DRAWN	JT	JOB #	597	DRG #	19603	REV	PL1
CHECKED	TP	SCALE@A1	1:50	SIZE	A1	DATE	JUL 15
		SCALE@A3	1:100	SIZE	A3	REV/DATE	28/07/15



NOTES
 DO NOT SCALE FROM THIS DRAWING.
 CONTRACTOR TO CHECK ALL DIMENSIONS ON SITE.
 IMMEDIATELY.
 ANY DISCREPANCIES TO BE REPORTED TO THE ARCHITECT
 IMMEDIATELY.
 COPYRIGHT RICK MATHER ARCHITECTS LLP ©

15 New Square

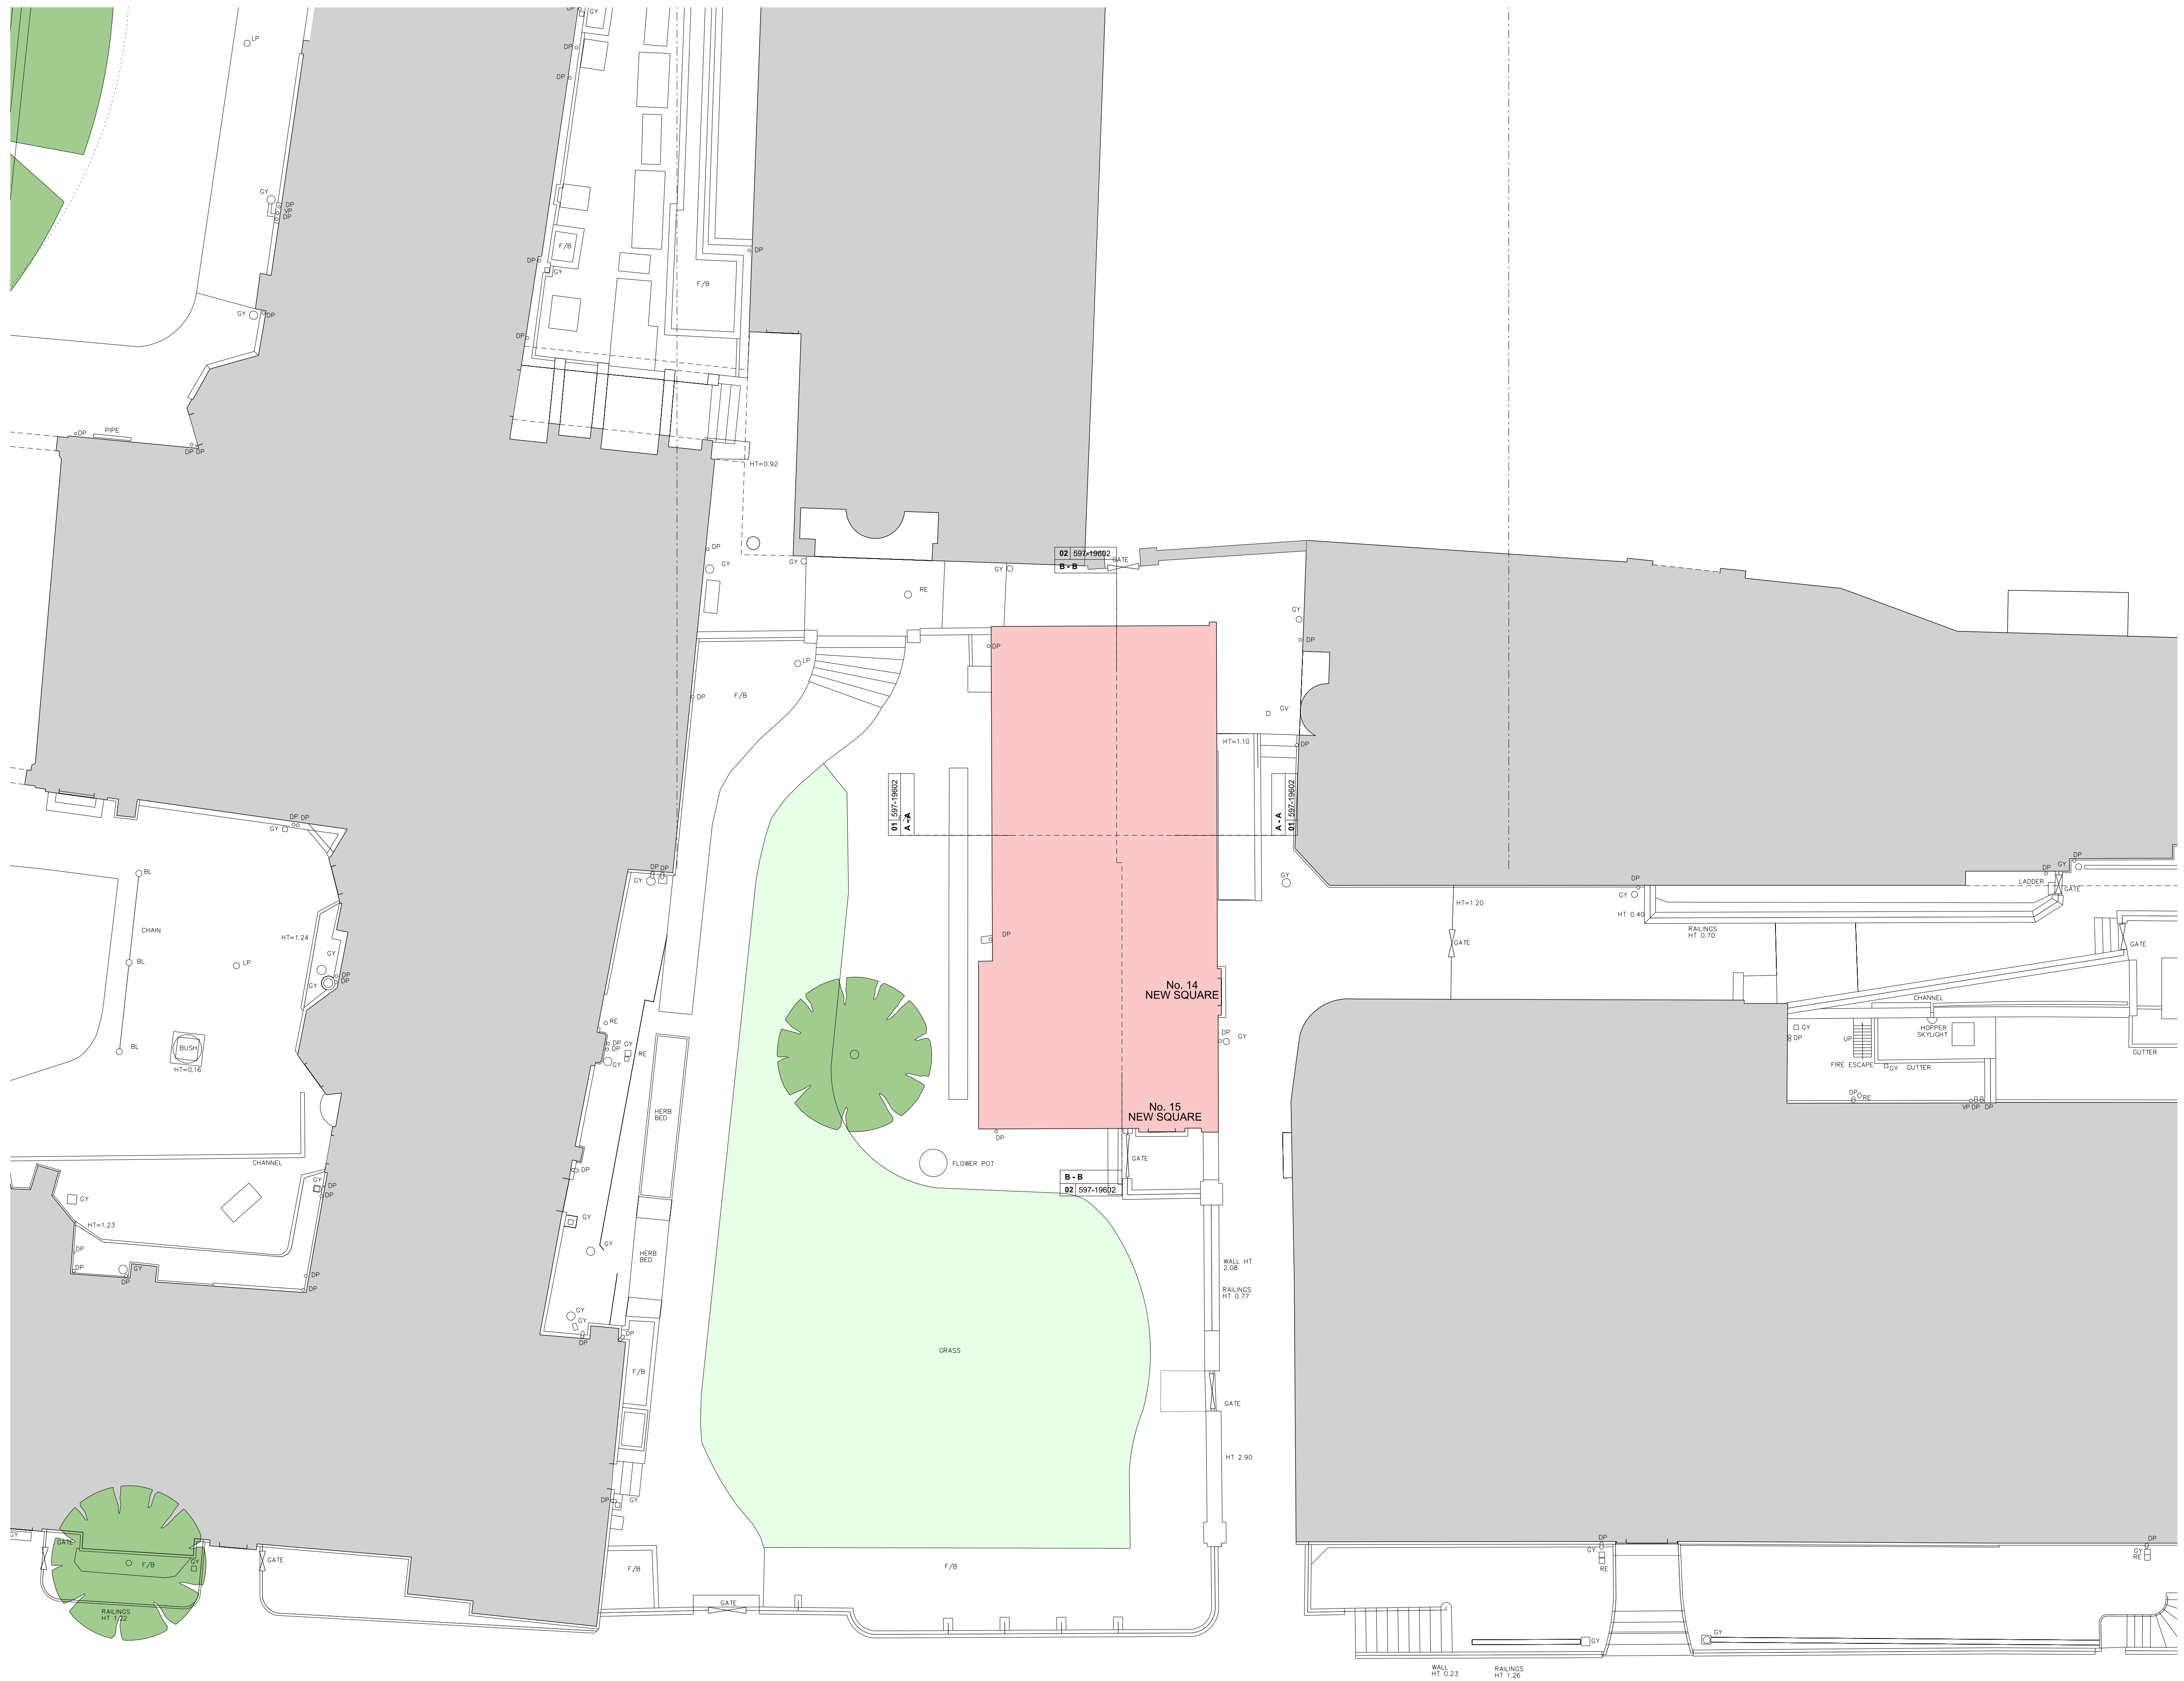

REVISIONS

REV	DATE	DESCRIPTION
PL1	28.07.15	PLANNING & LISTED BUILDING CONSENT

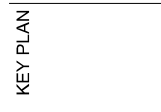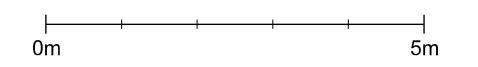

STATUS
PLANNING

RICK MATHER ARCHITECTS ©

125 Gordon Road, London N8 7JF
 T: 020 7248 1121 F: 020 7248 1122
 R: rick@mather.com www.rickmather.com

JOB
**THE HONOURABLE SOCIETY OF LINCOLN'S INN
 GREAT HALL AND LIBRARY**

TITLE
**EXISTING 15 NEW SQUARE
 SITE PLAN**

DRAWN	JOB #	DRG #	REV	
JT	597	19604	PL1	
CHECKED	SCALE@A1	SIZE	DATE	REV/DATE
TP	1:100 1:200	A1 A3	JUL 15	28/07/15