
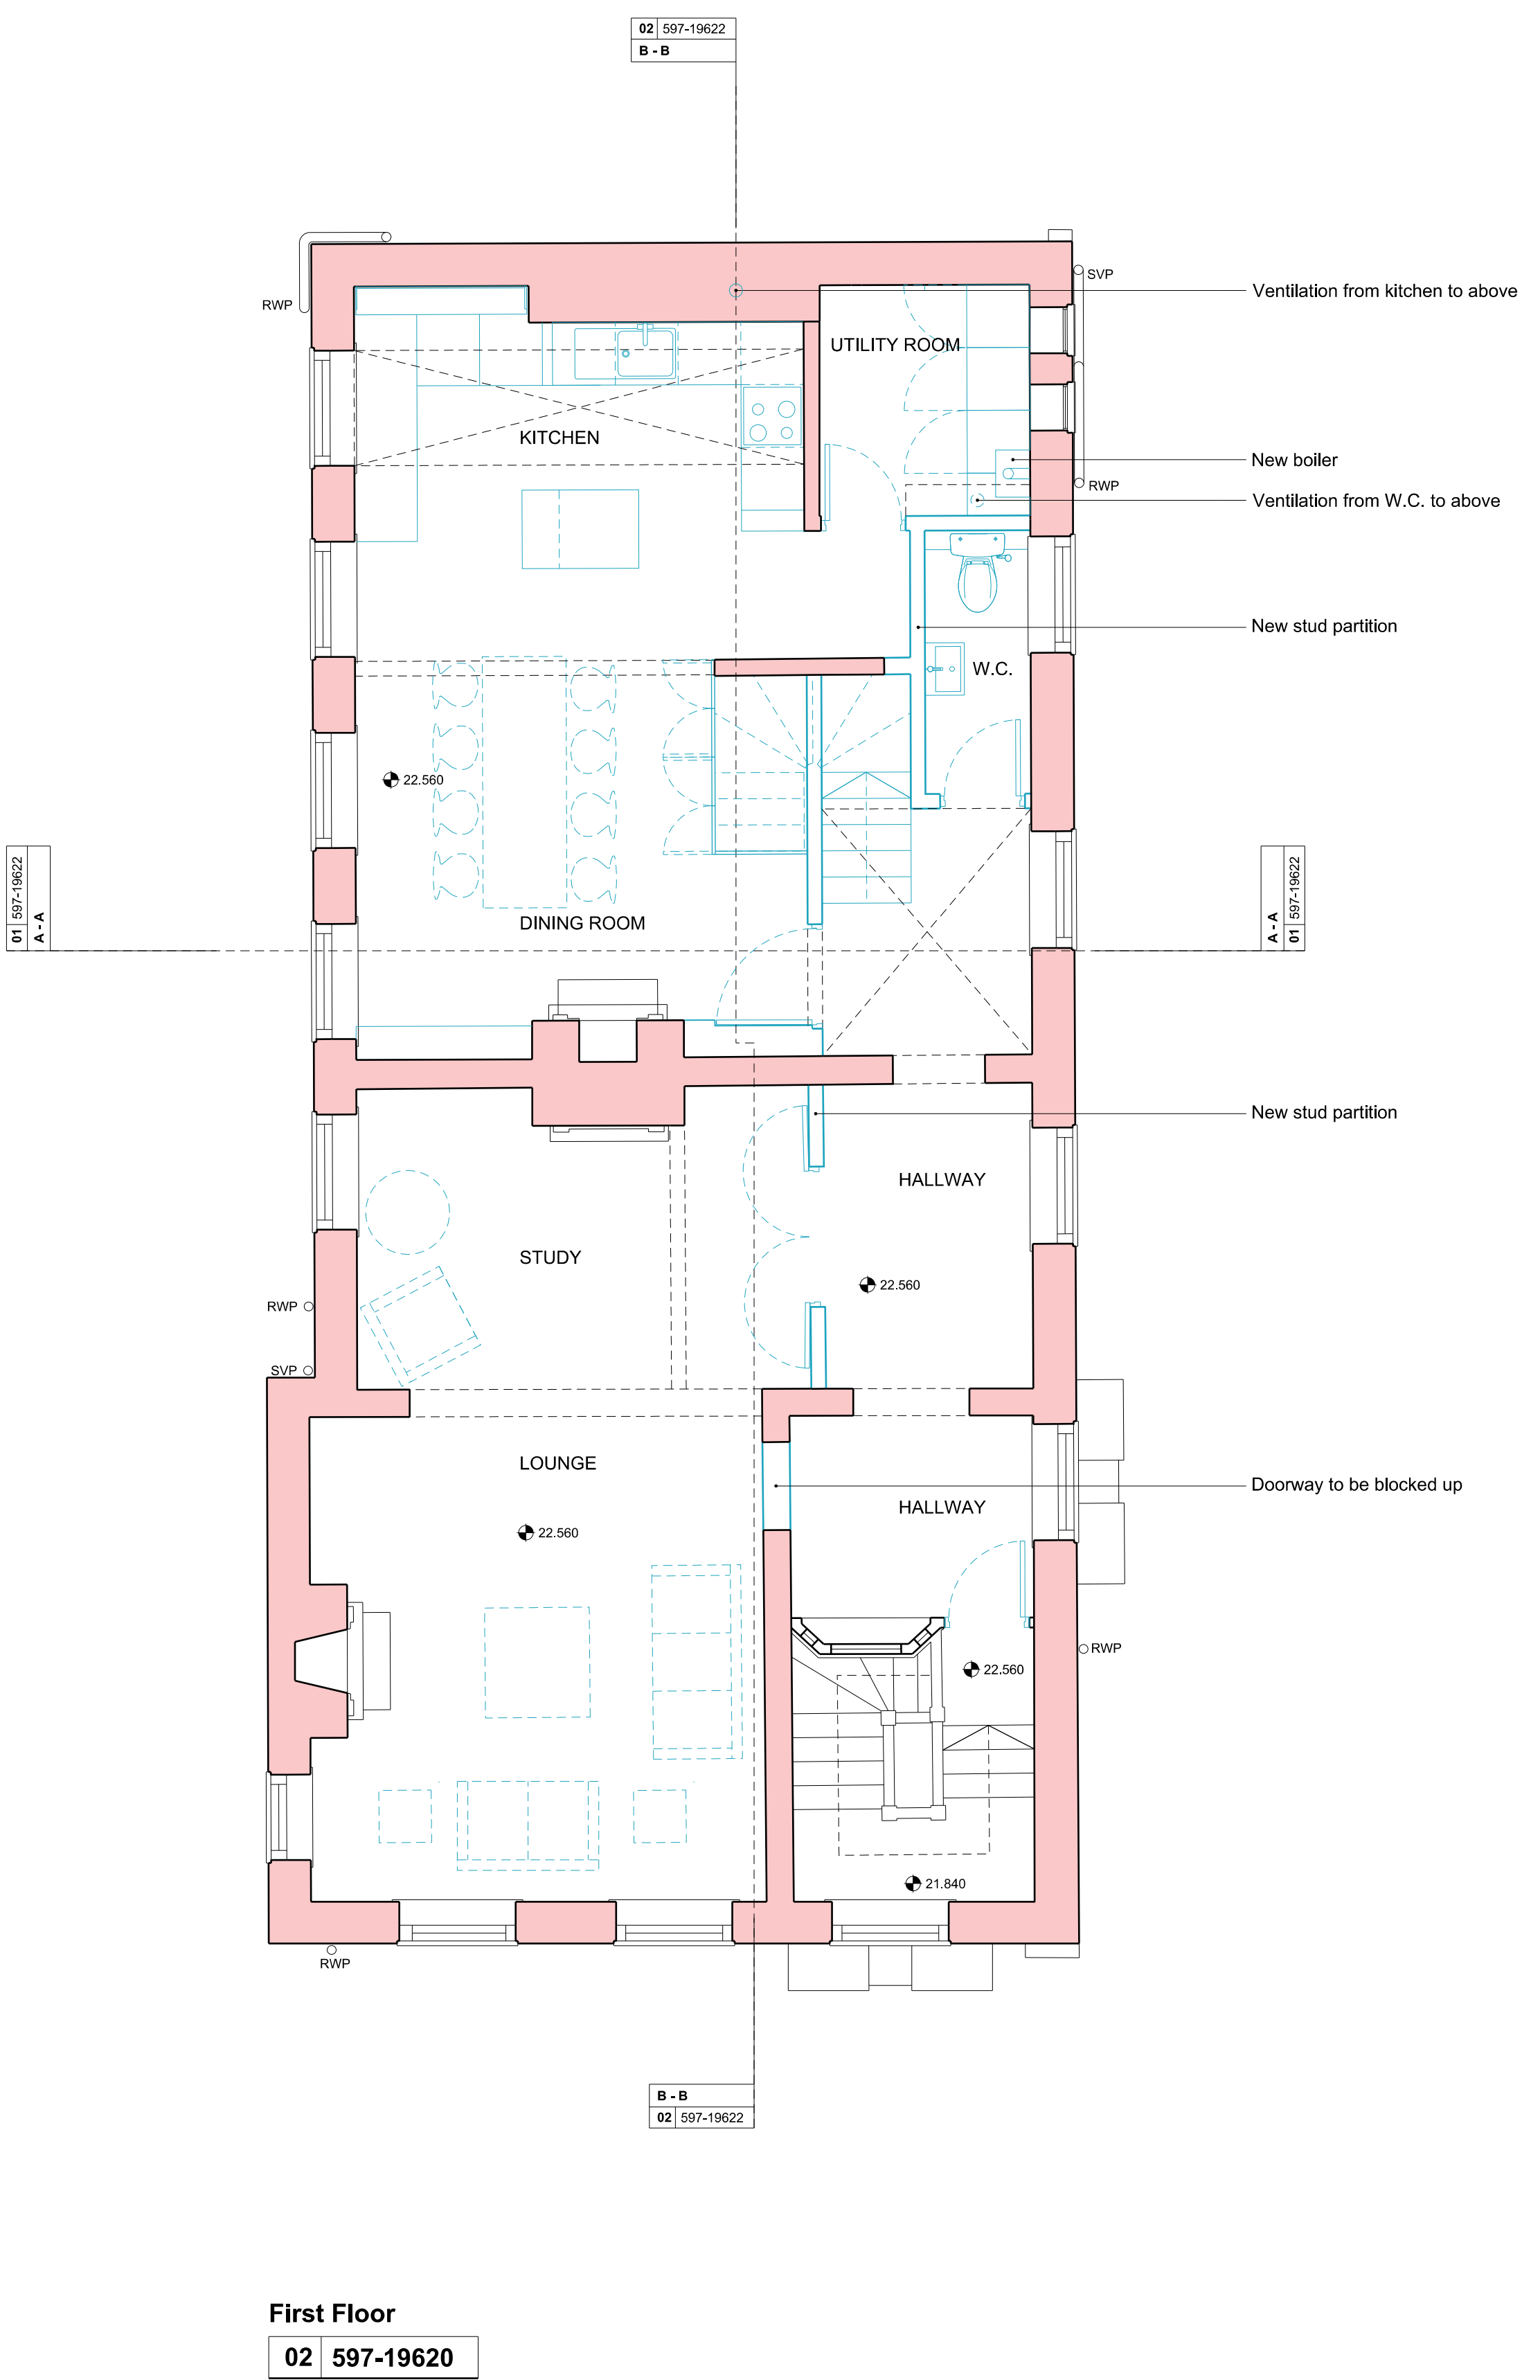



NOTES  
 DO NOT SCALE FROM THIS DRAWING.  
 CONTRACTOR TO CHECK ALL DIMENSIONS ON SITE.  
 ANY DISCREPANCIES TO BE REPORTED TO THE ARCHITECT IMMEDIATELY.  
 COPYRIGHT RICK MATHER ARCHITECTS LLP ©

Existing Walls  
 Proposed

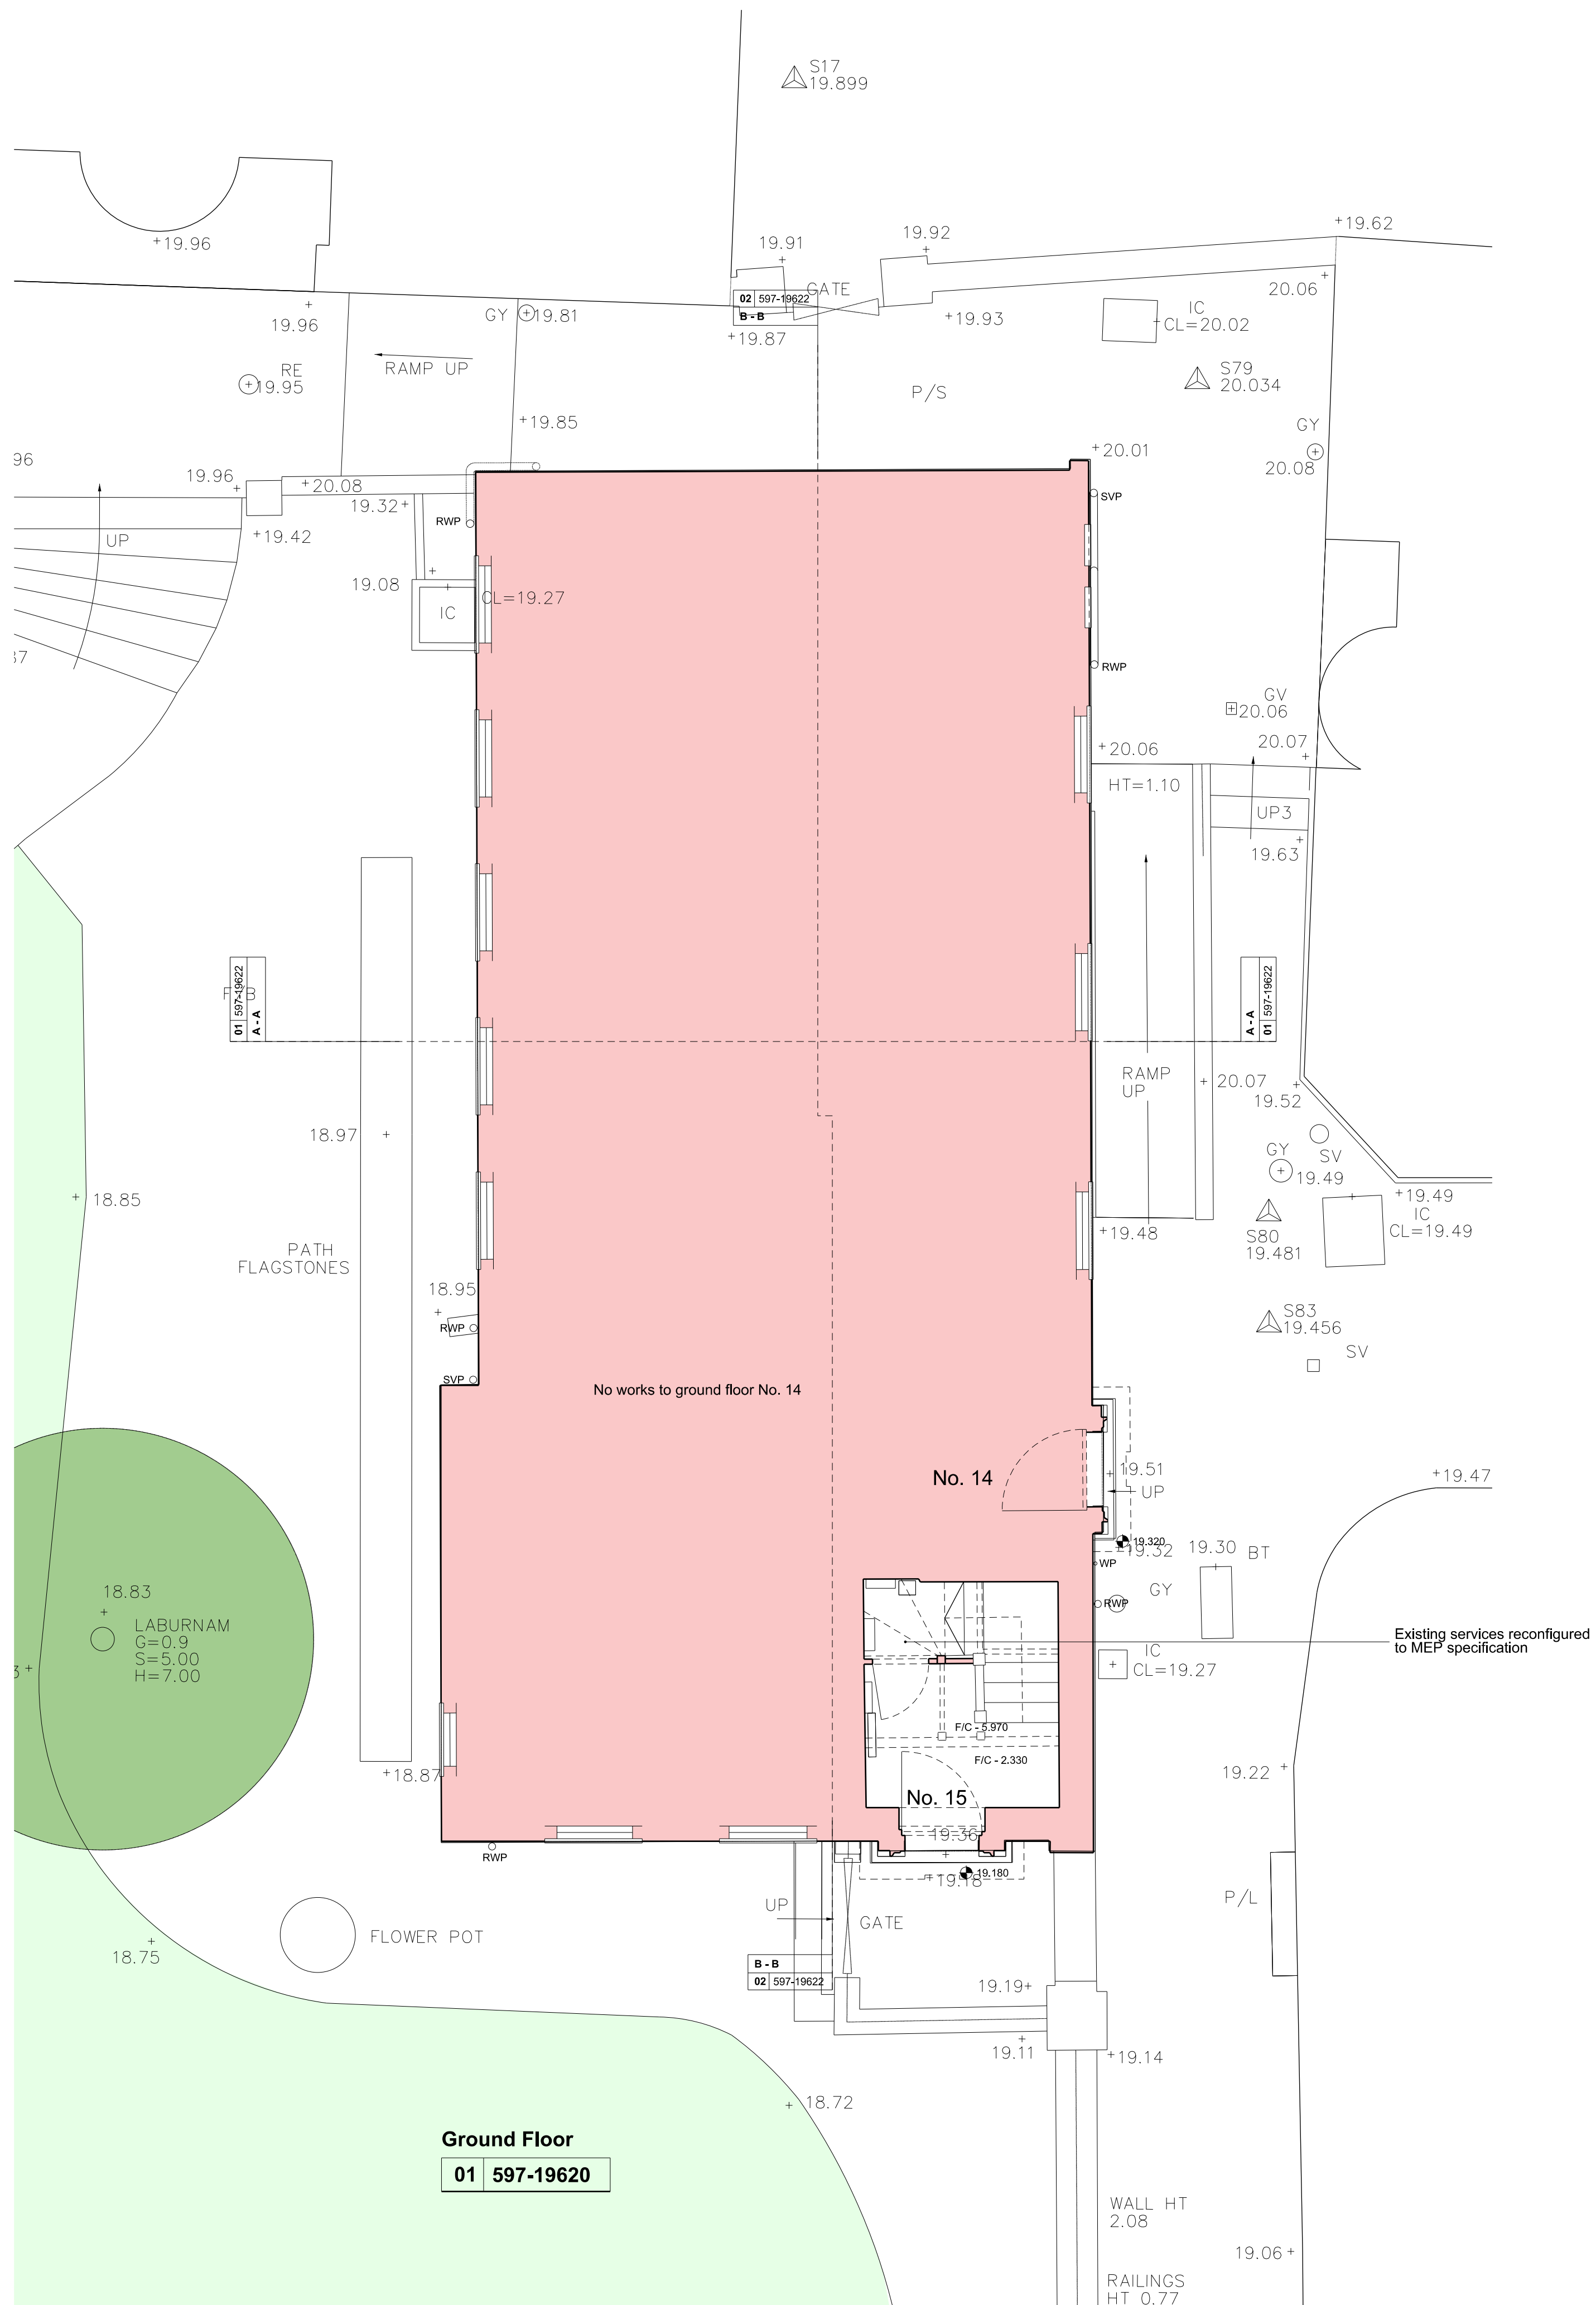

REVISIONS

REV	DATE	DESCRIPTION
PL1	28.07.15	PLANNING & LISTED BUILDING CONSENT

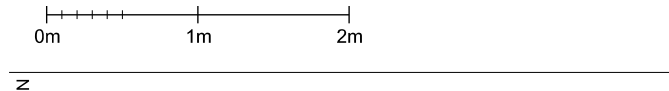

STATUS  
**PLANNING**

**RICK MATHER ARCHITECTS ©**


125 Gordon Hill Street London NE1 7PR  
 T: 020 7264 1121 F: 020 7267 7026  
 R.M.A@rickmather.com www.rickmather.com

JOB  
**THE HONOURABLE SOCIETY OF LINCOLN'S INN  
 GREAT HALL AND LIBRARY**


TITLE  
**PROPOSED 15 NEW SQUARE  
 GROUND AND FIRST FLOOR PLANS**

DRAWN	JOB #	DRG #	REV	
JT	597	19620	PL1	
CHECKED	SCALE@A1	SIZE	DATE	REV/DATE
TP	1:50 1:100	A1 A3	JUL 15	28/07/15

Existing Walls  
 Proposed

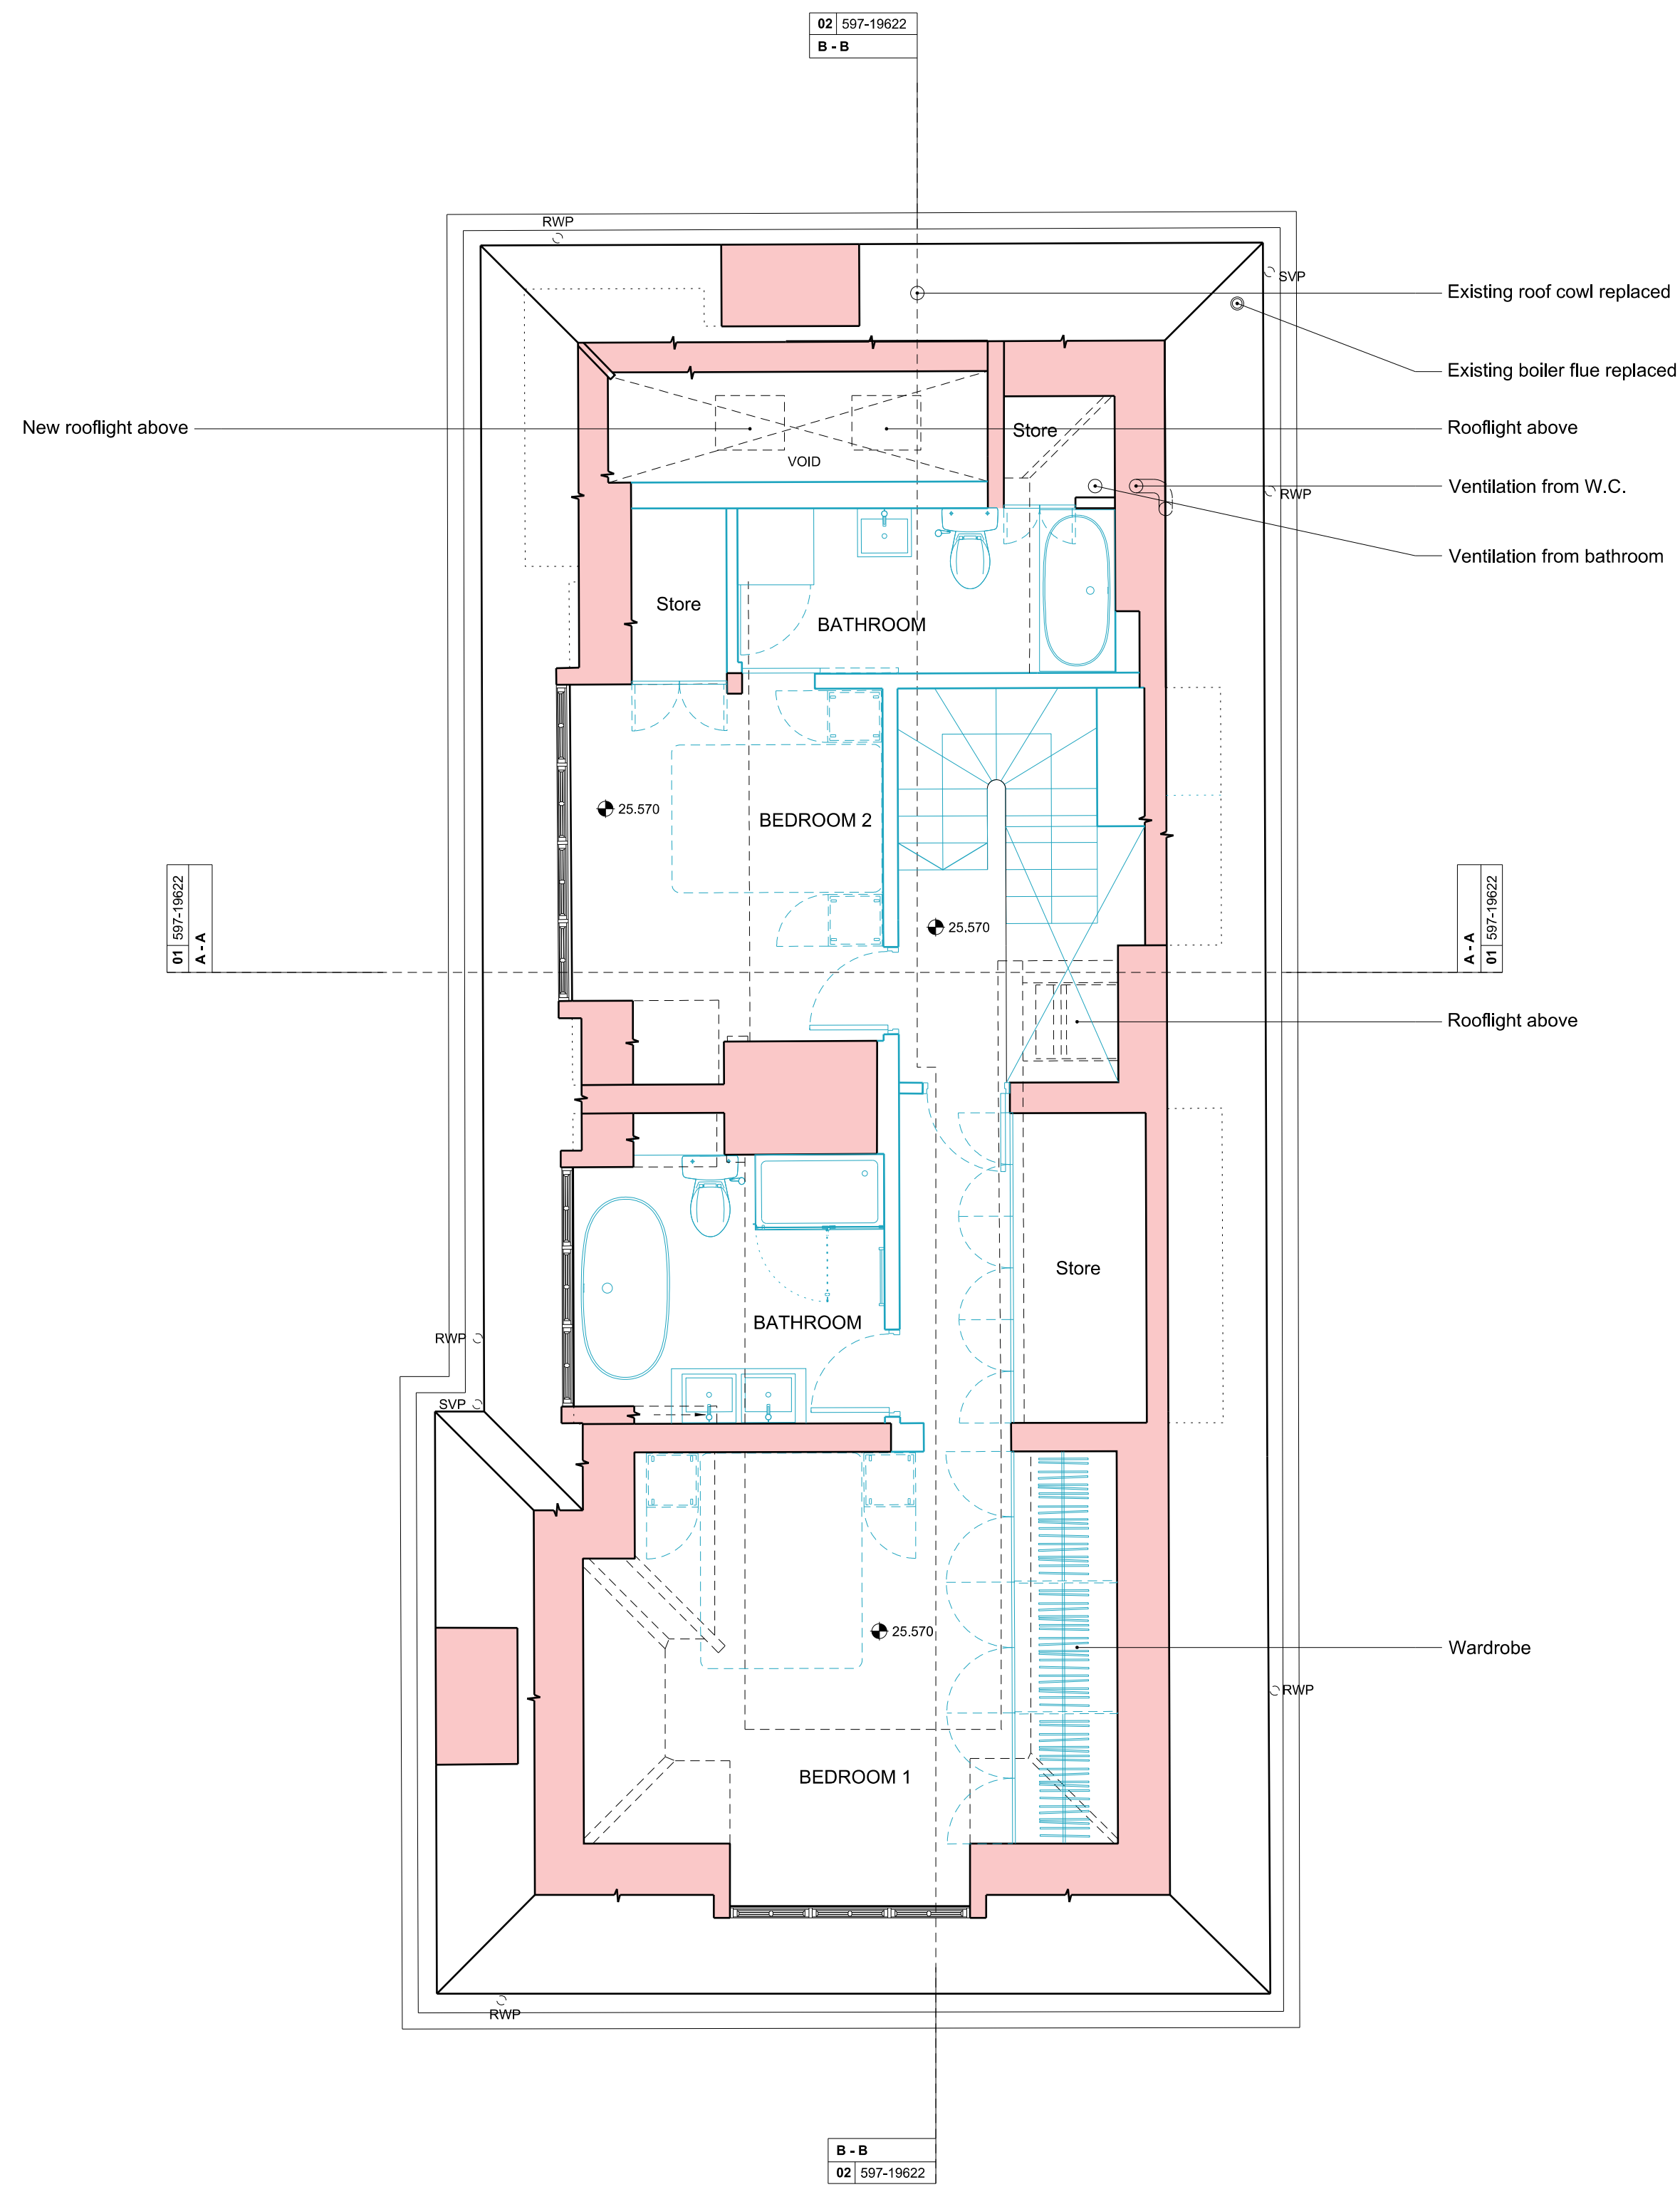


**Second Floor**  
 01 597-19621

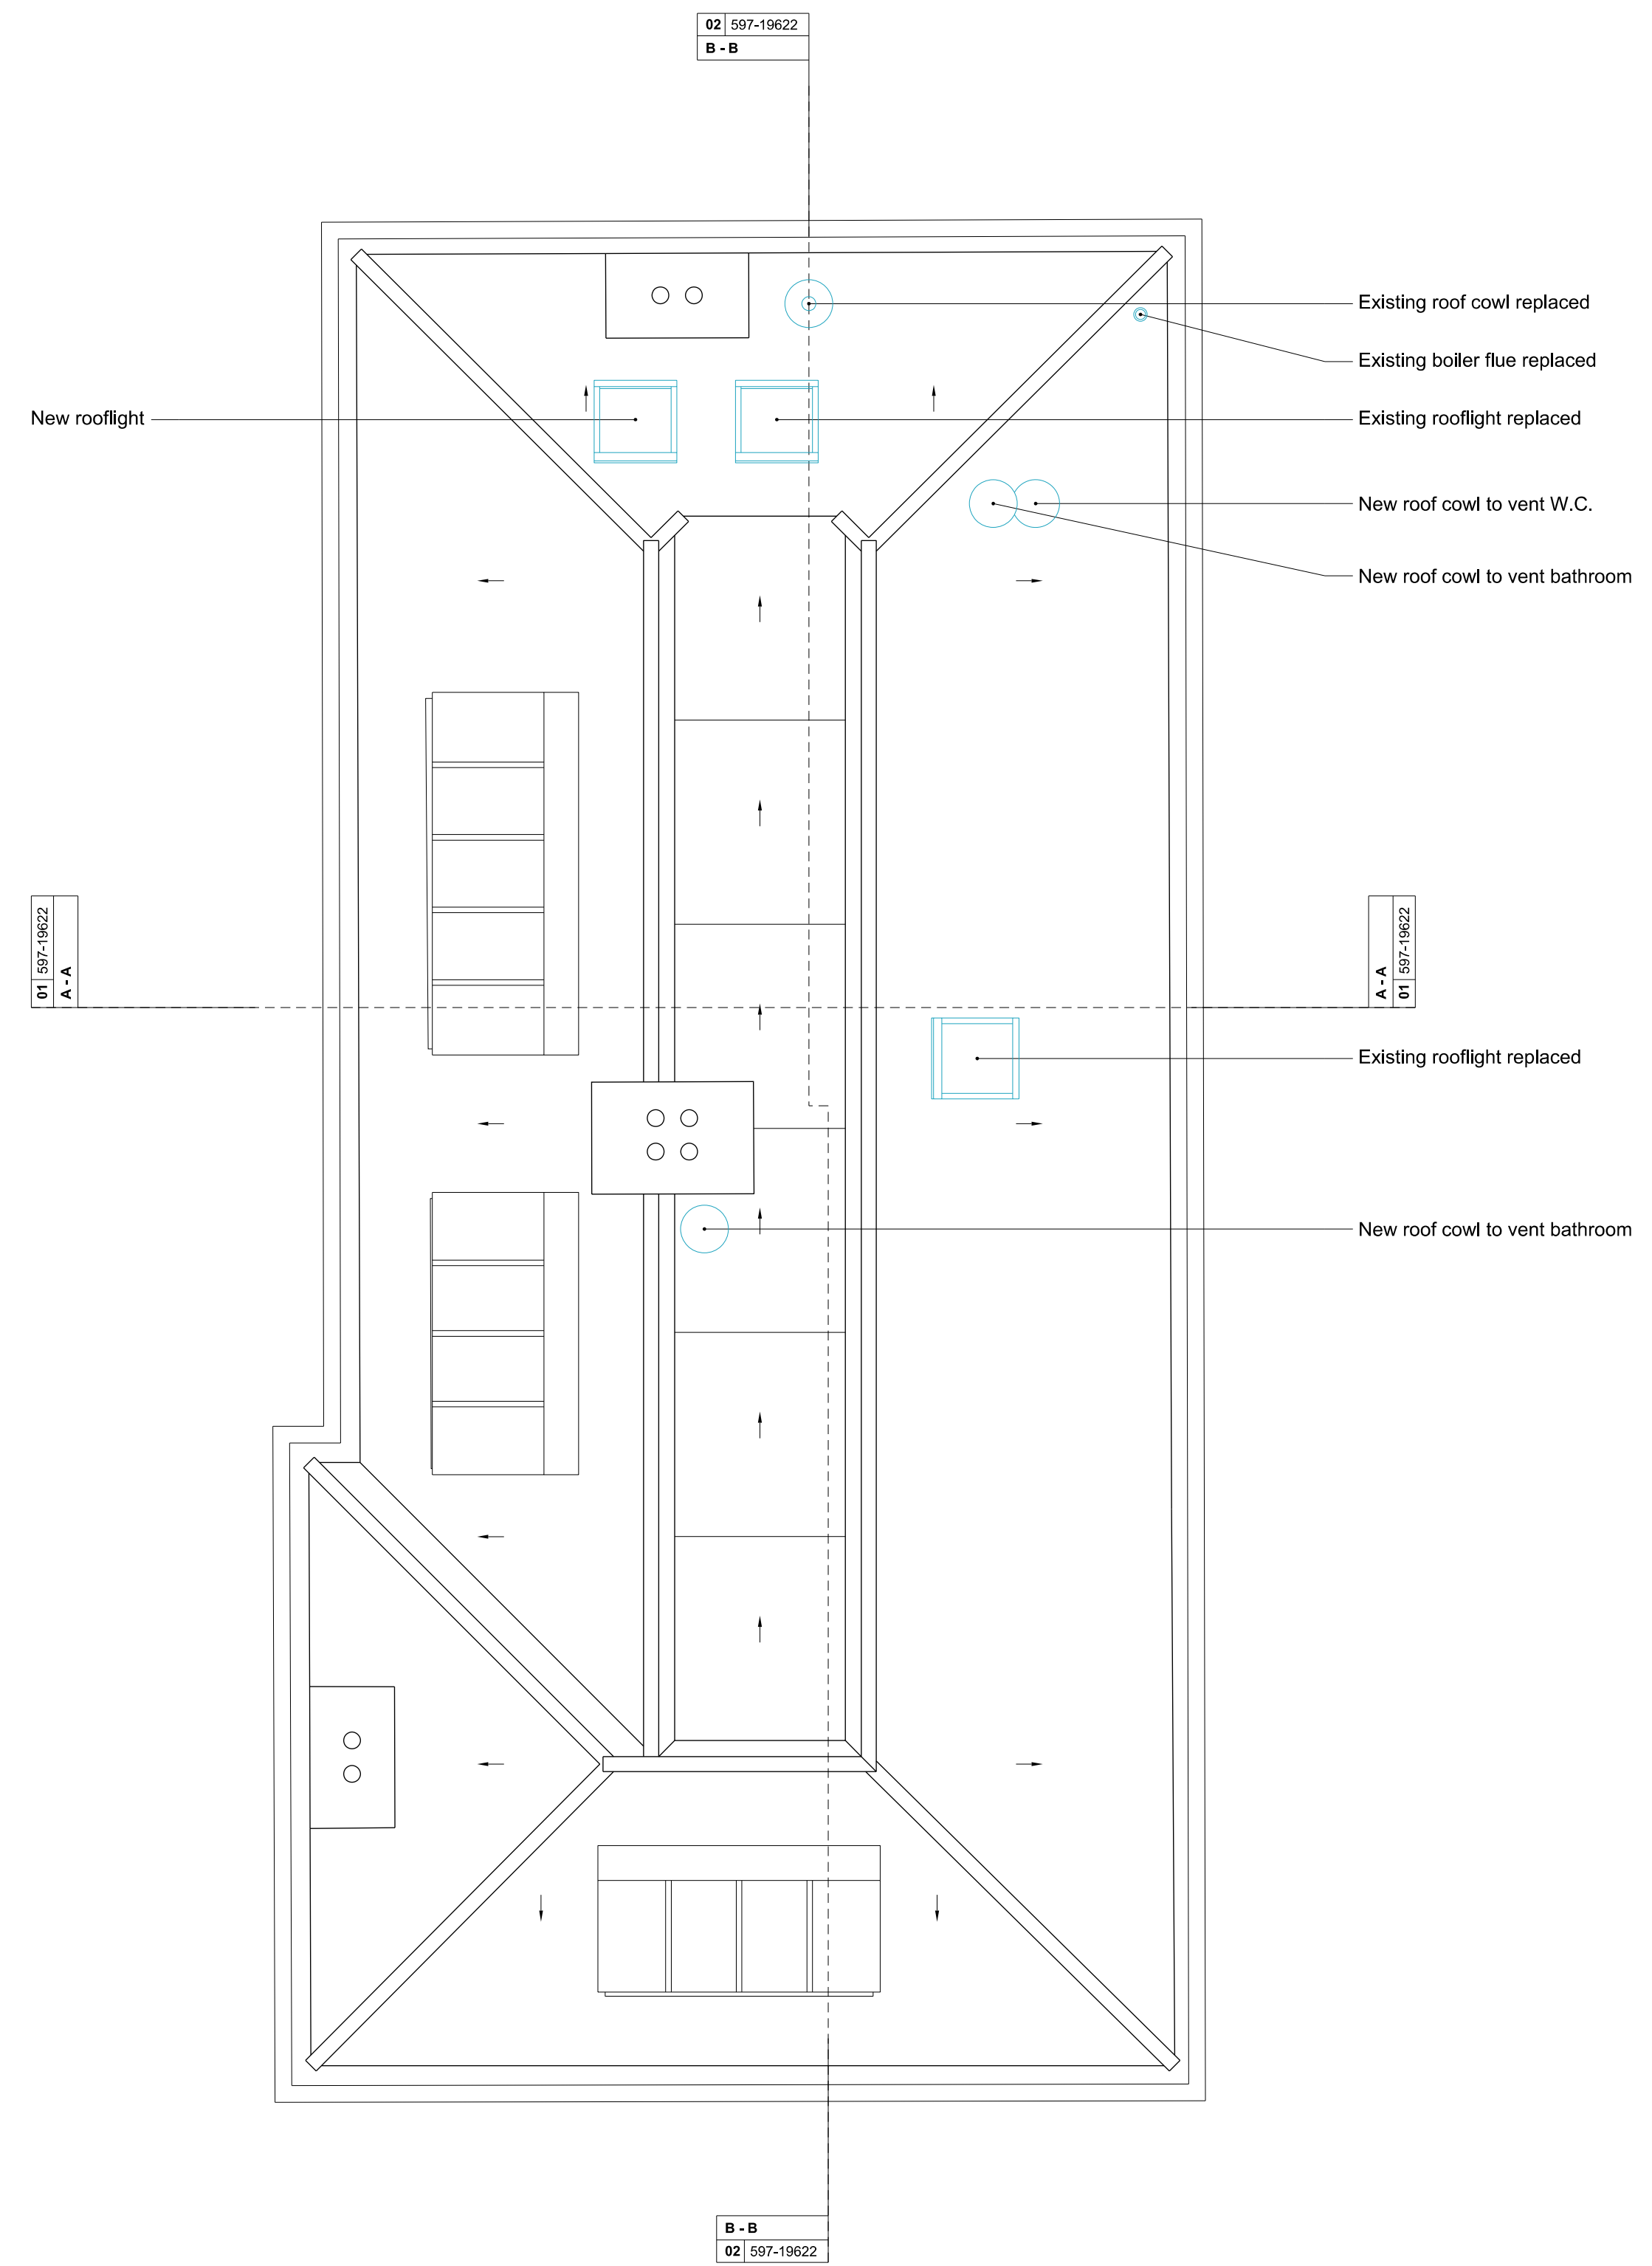

**Roof**  
 02 597-19621

REVISIONS

REV	DATE	DESCRIPTION
PL1	28.07.15	PLANNING & LISTED BUILDING CONSENT

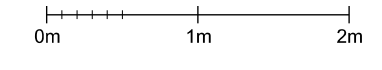

**PLANNING**

**RICK MATHER ARCHITECTS ©**  
 123 Gordon Way Street London N1 1PR  
 T: 020 7248 1121 F: 020 7248 1122  
 R: rick@mather.com www.rickmather.com


**JOB**  
 THE HONOURABLE SOCIETY OF LINCOLN'S INN  
 GREAT HALL AND LIBRARY

**TITLE**  
 PROPOSED 15 NEW SQUARE  
 SECOND FLOOR AND ROOF PLANS

DRAWN	JOB #	DRG #	REV	
JT	597	19621	PL1	
CHECKED	SCALE@A1	SIZE	DATE	REV/DATE
TP	1:50 1:100	A1 A3	JUL 15	28/07/15

NOTES  
 DO NOT SCALE FROM THIS DRAWING.  
 CONTRACTOR TO CHECK ALL DIMENSIONS ON SITE.  
 ANY DISCREPANCIES TO BE REPORTED TO THE ARCHITECT IMMEDIATELY.  
 COPYRIGHT RICK MATHER ARCHITECTS LLP ©

Existing Walls  
 Proposed

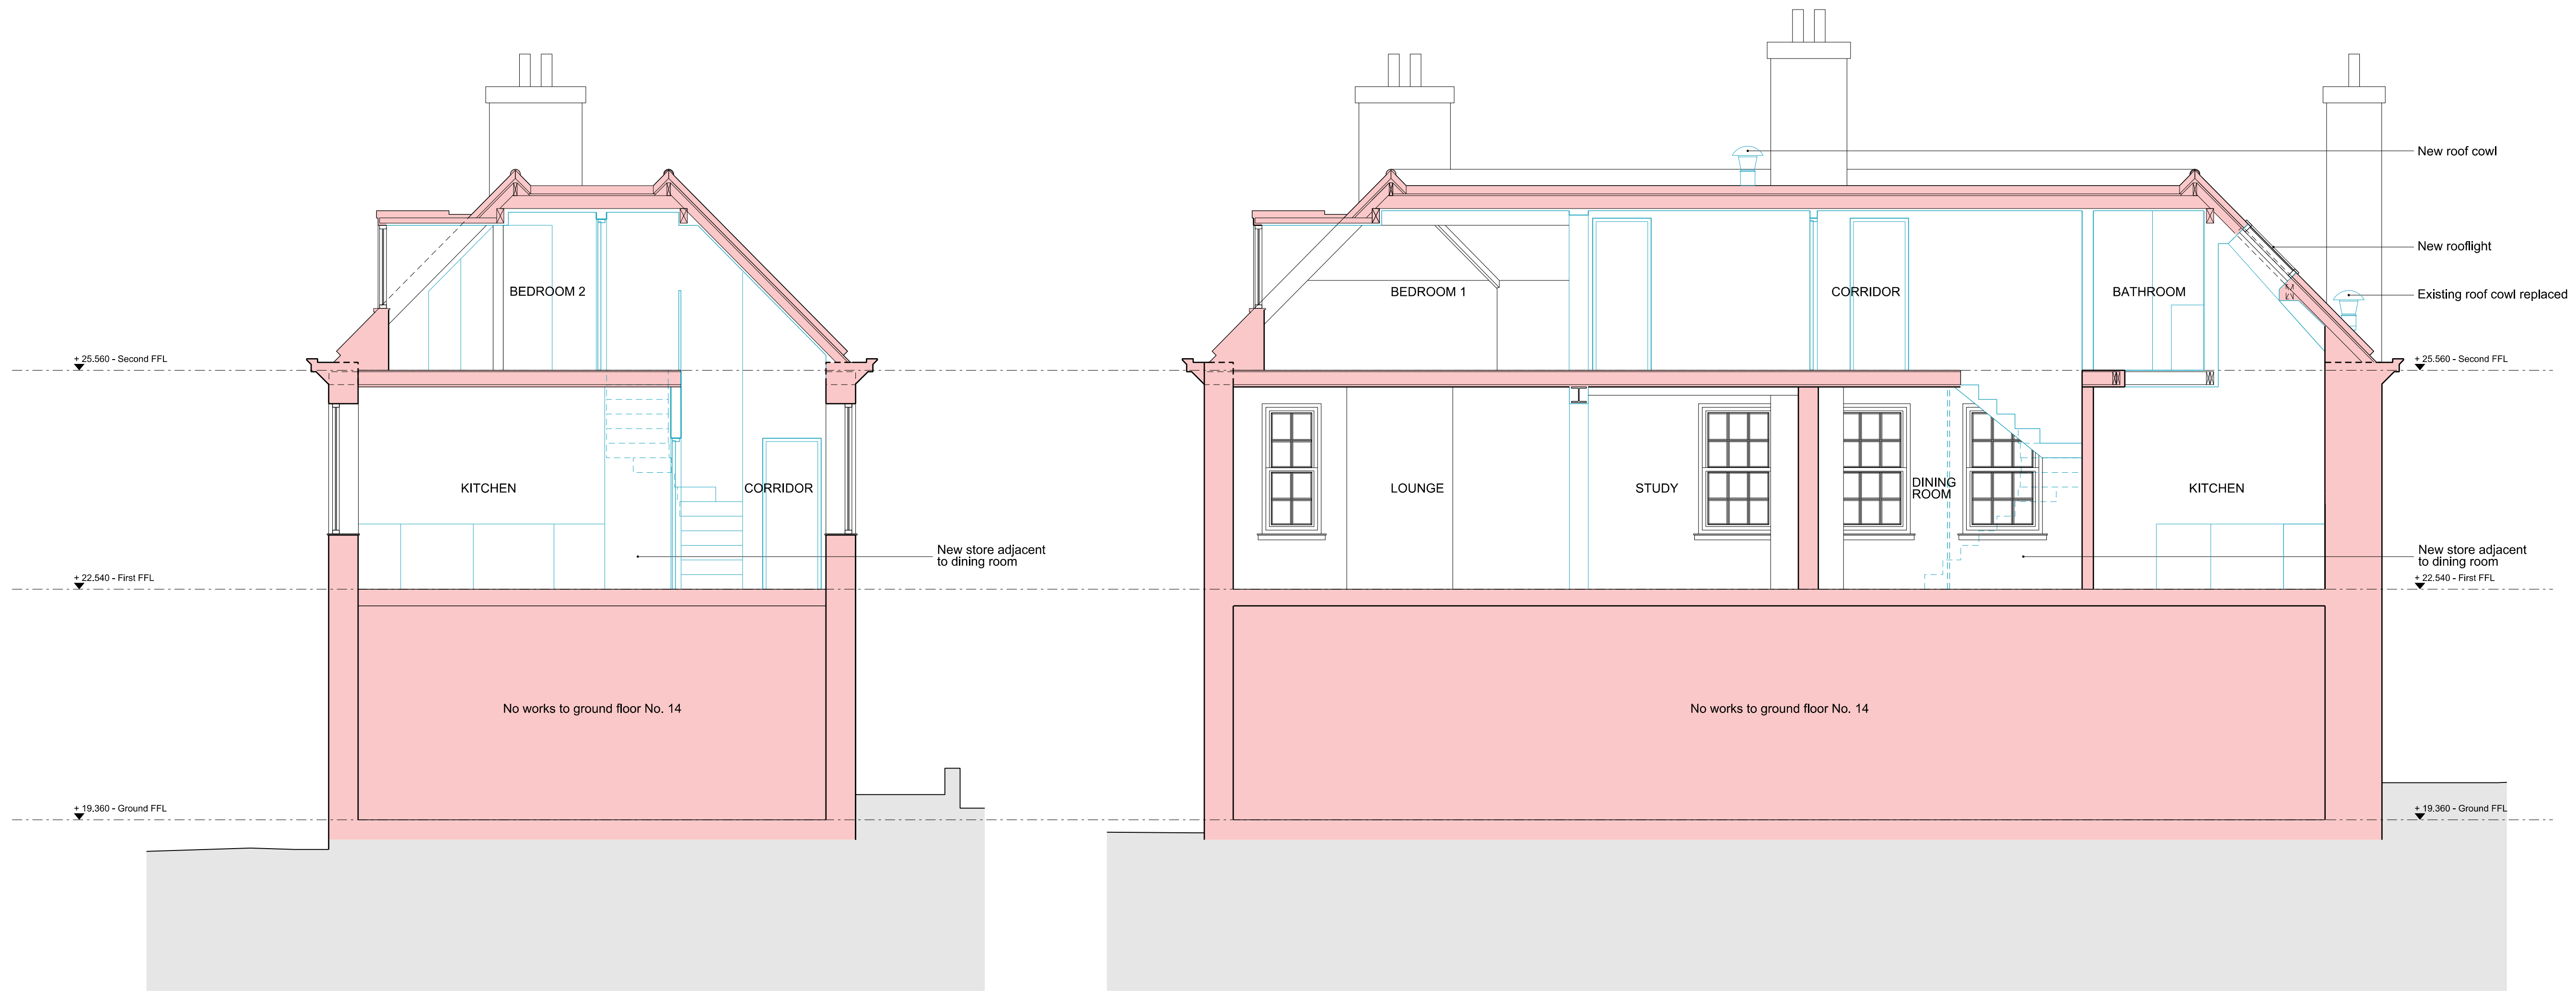


Section A-A  
 01 597-19622

Section B-B  
 02 597-19622

REVISIONS

REV	DATE	DESCRIPTION
PL1	28.07.15	PLANNING & LISTED BUILDING CONSENT

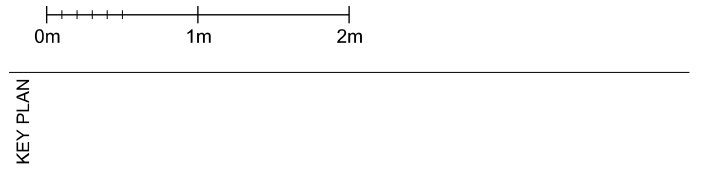

STATUS  
**PLANNING**

RICK MATHER ARCHITECTS ©  
 125 Gordon Road, London N1P 1PR  
 T: 020 7246 1121 F: 020 7246 1122  
 R: rick@mather.com www.rickmather.com

JOB  
 THE HONOURABLE SOCIETY OF LINCOLN'S INN  
 GREAT HALL AND LIBRARY


TITLE  
 PROPOSED 15 NEW SQUARE  
 SECTIONS A-A AND B-B

DRAWN	JT	JOB #	597	DRG #	19622	REV	PL1
CHECKED	TP	SCALE@A1	1:50	SIZE	A1	DATE	JUL 15
			1:100		A3	REV/DATE	28/07/15

Existing  
 Proposed



North Elevation  
 01 597-19623

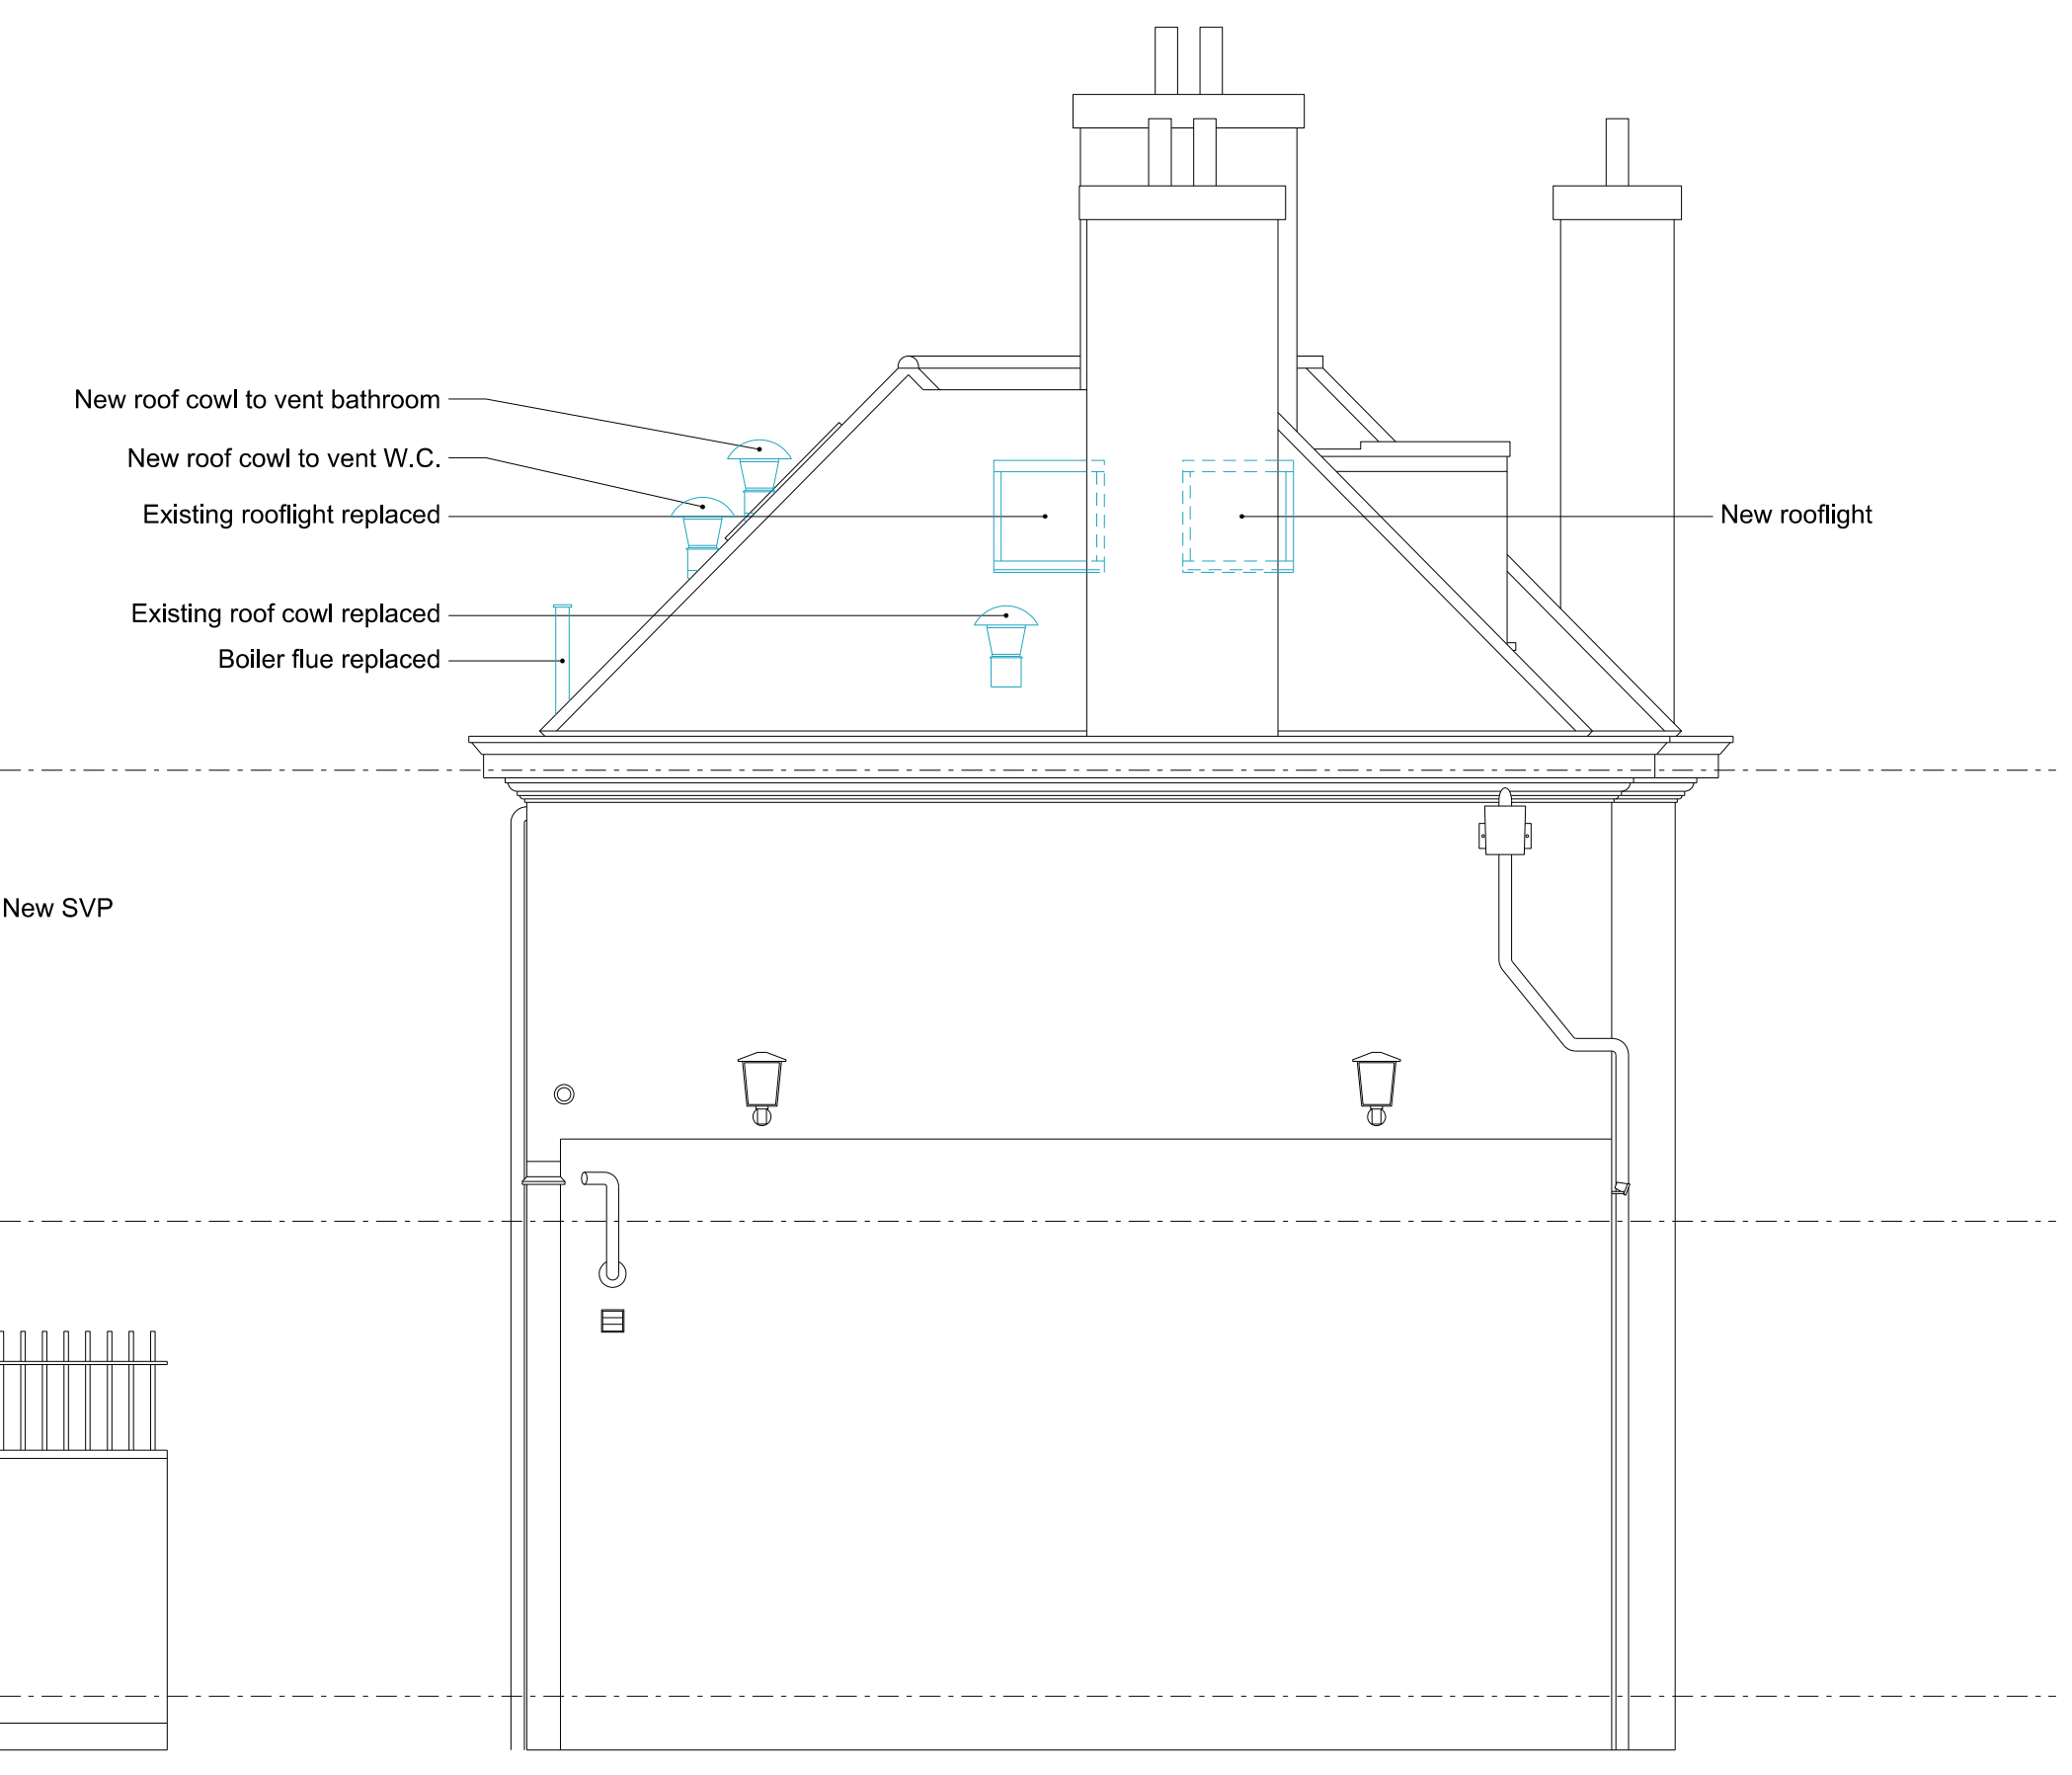

East Elevation  
 02 597-19623




South Elevation  
 03 597-19623



West Elevation  
 04 597-19623

REVISIONS

REV	DATE	DESCRIPTION
PL1	28.07.15	PLANNING & LISTED BUILDING CONSENT

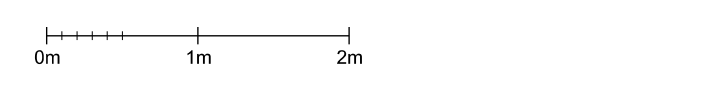

STATUS  
**PLANNING**

**RICK MATHER ARCHITECTS ©**  
 123 Gordon High Street London N1 7JF  
 T: 020 7264 1121 F: 020 7267 7026  
 R.M.A@rickmather.com www.rickmather.com

JOB  
**THE HONOURABLE SOCIETY OF LINCOLN'S INN  
 GREAT HALL AND LIBRARY**


TITLE  
**PROPOSED 15 NEW SQUARE  
 ELEVATIONS**

DRAWN	JOB #	DRG #	REV	
JT	597	19623	PL1	
CHECKED	SCALE	SIZE	DATE	REV/DATE
TP	1:50 1:100	A1 A3	JUL 15	28/07/15





NOTES  
 DO NOT SCALE FROM THIS DRAWING.  
 CONTRACTOR TO CHECK ALL DIMENSIONS ON SITE.  
 IMMEDIATELY.  
 ANY DISCREPANCIES TO BE REPORTED TO THE ARCHITECT  
 IMMEDIATELY.  
 COPYRIGHT RICK MATHER ARCHITECTS LLP ©

15 New Square

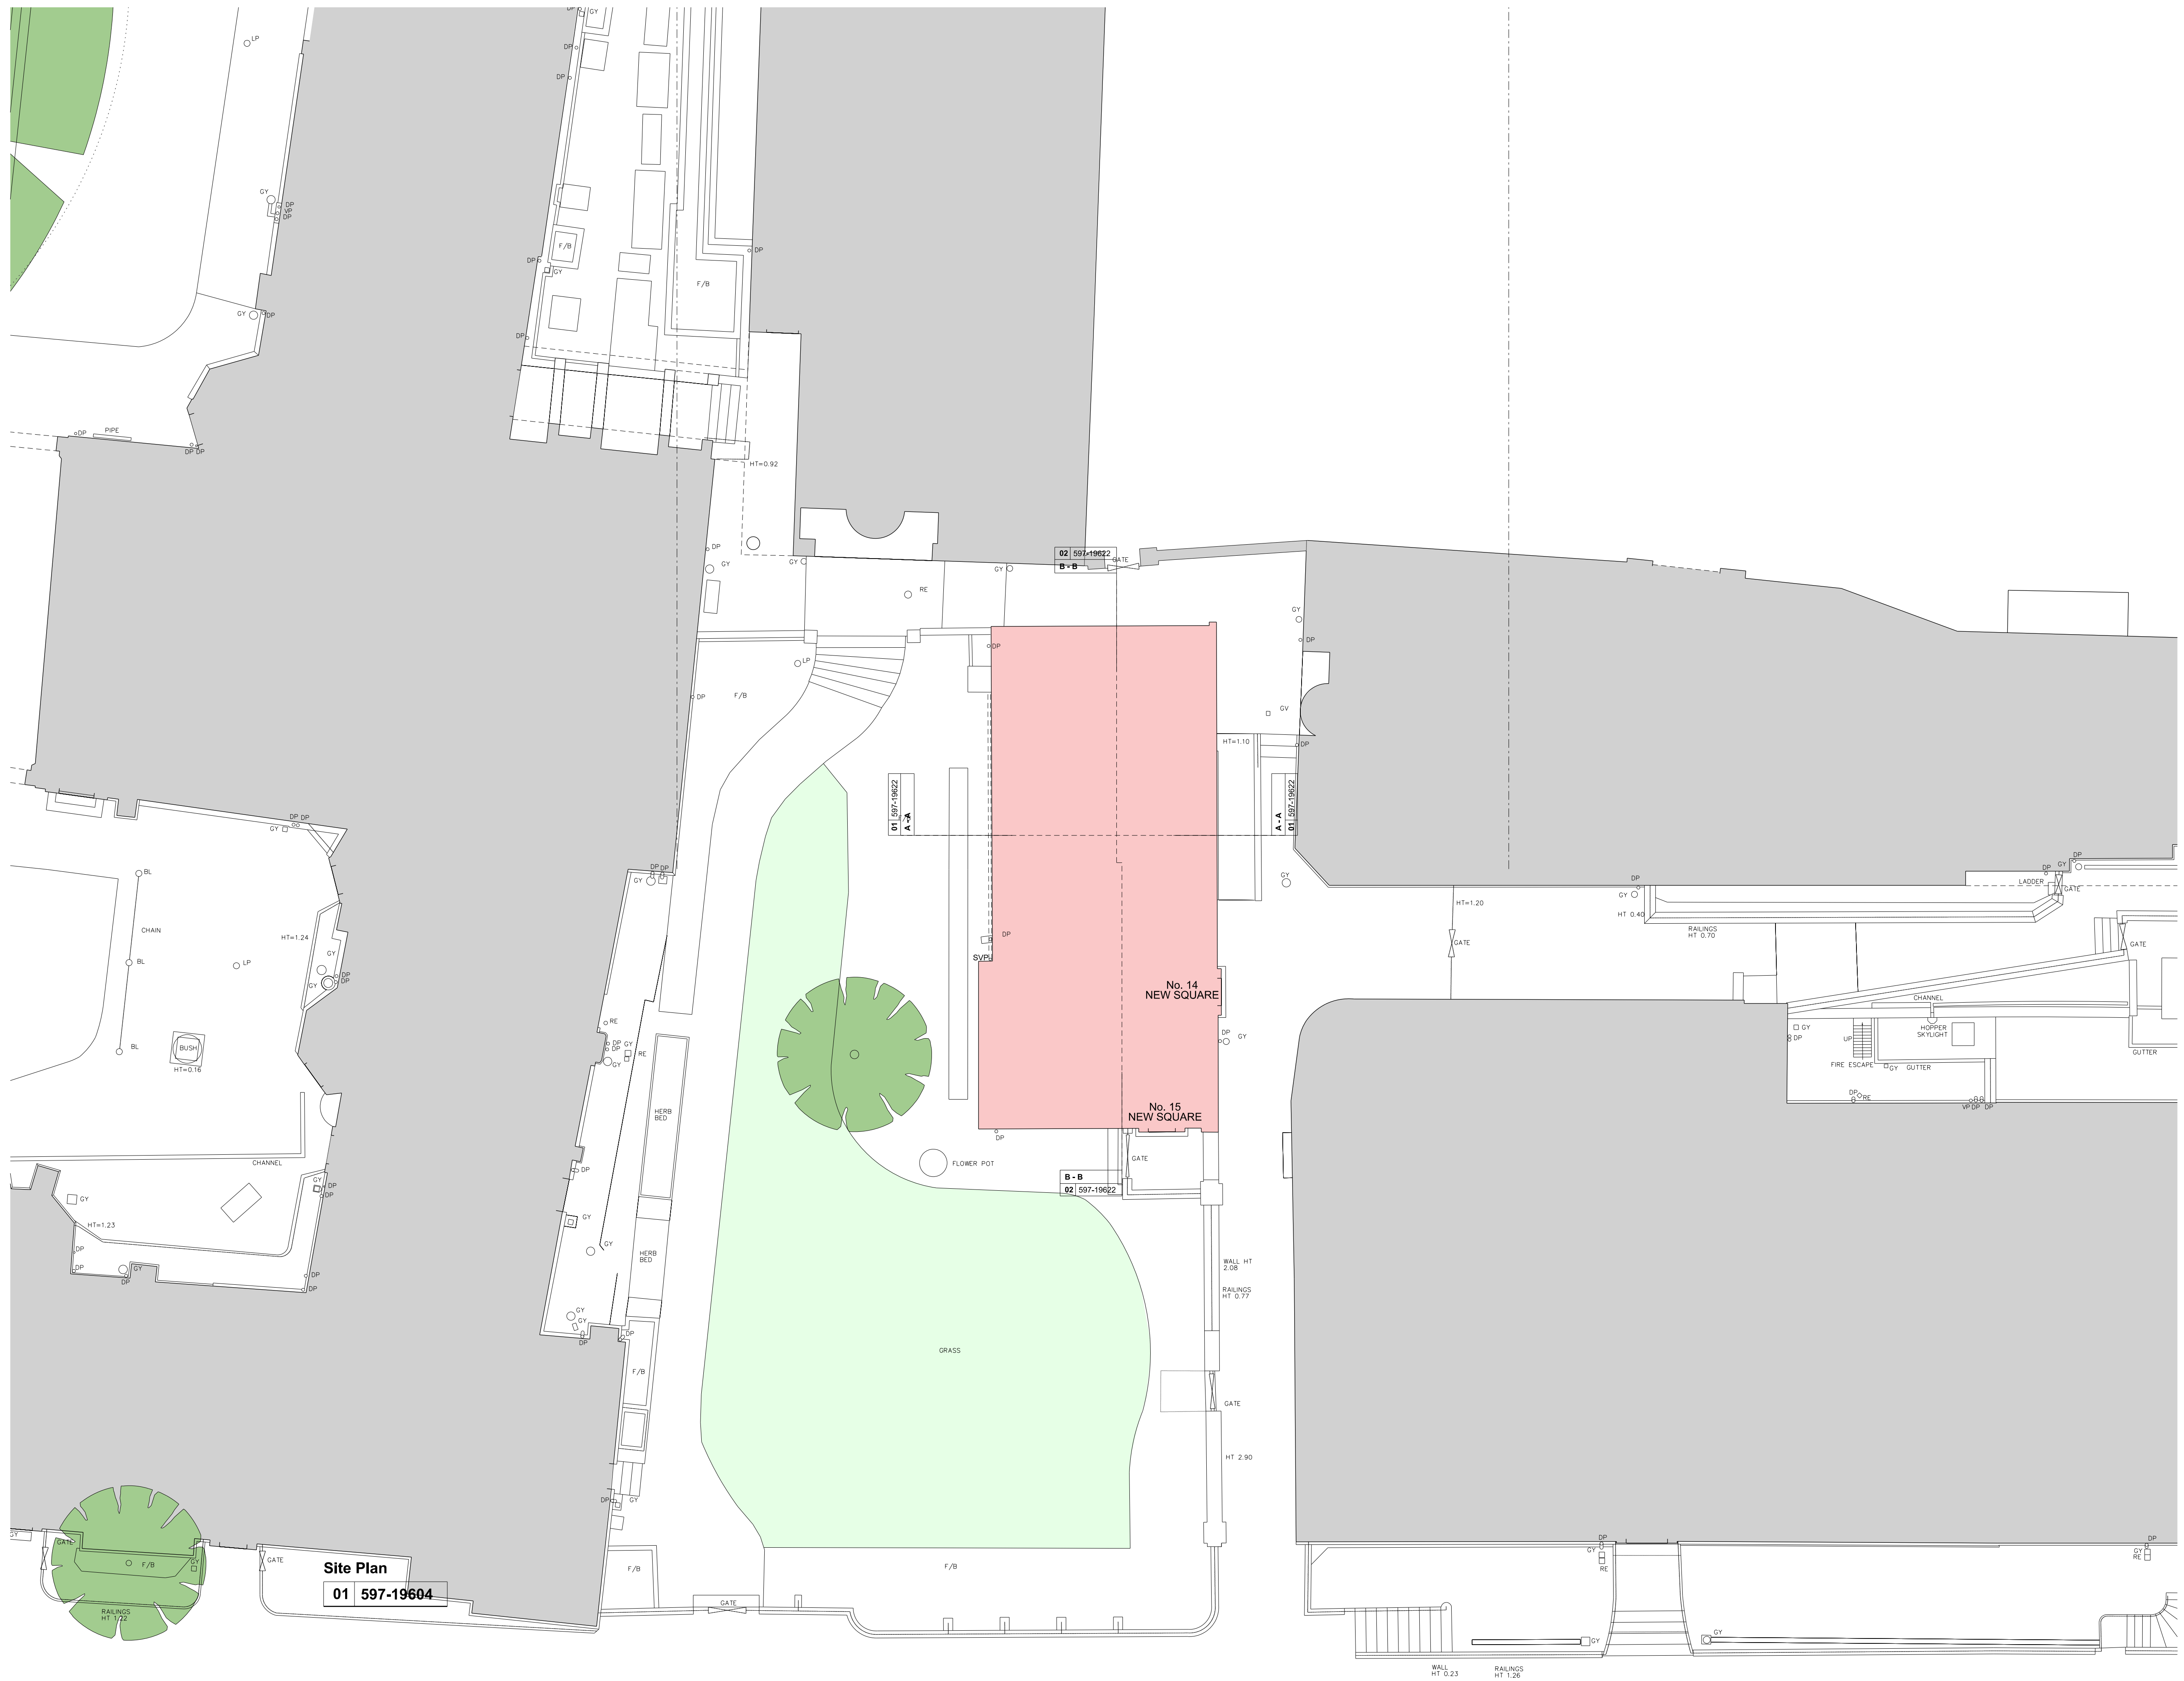

REVISIONS

REV	DATE	DESCRIPTION
PL1	28.07.15	PLANNING & LISTED BUILDING CONSENT

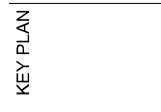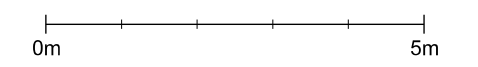

STATUS  
**PLANNING**

**RICK MATHER ARCHITECTS ©**  
 125 Gordon Road, London N8 7JF  
 T: 020 7248 1121 F: 020 7248 1122  
 R: rick@mather.com www.rickmather.com

JOB  
**THE HONOURABLE SOCIETY OF LINCOLN'S INN  
 GREAT HALL AND LIBRARY**

TITLE  
**PROPOSED 15 NEW SQUARE  
 SITE PLAN**

DRAWN	JOB #	DRG #	REV	
JT	597	19624	PL1	
CHECKED	SCALE@A1	SIZE	DATE	REV/DATE
TP	1:100 1:200	A1 A3	JUL 15	28/07/15

Site Plan  
 01 597-19604