
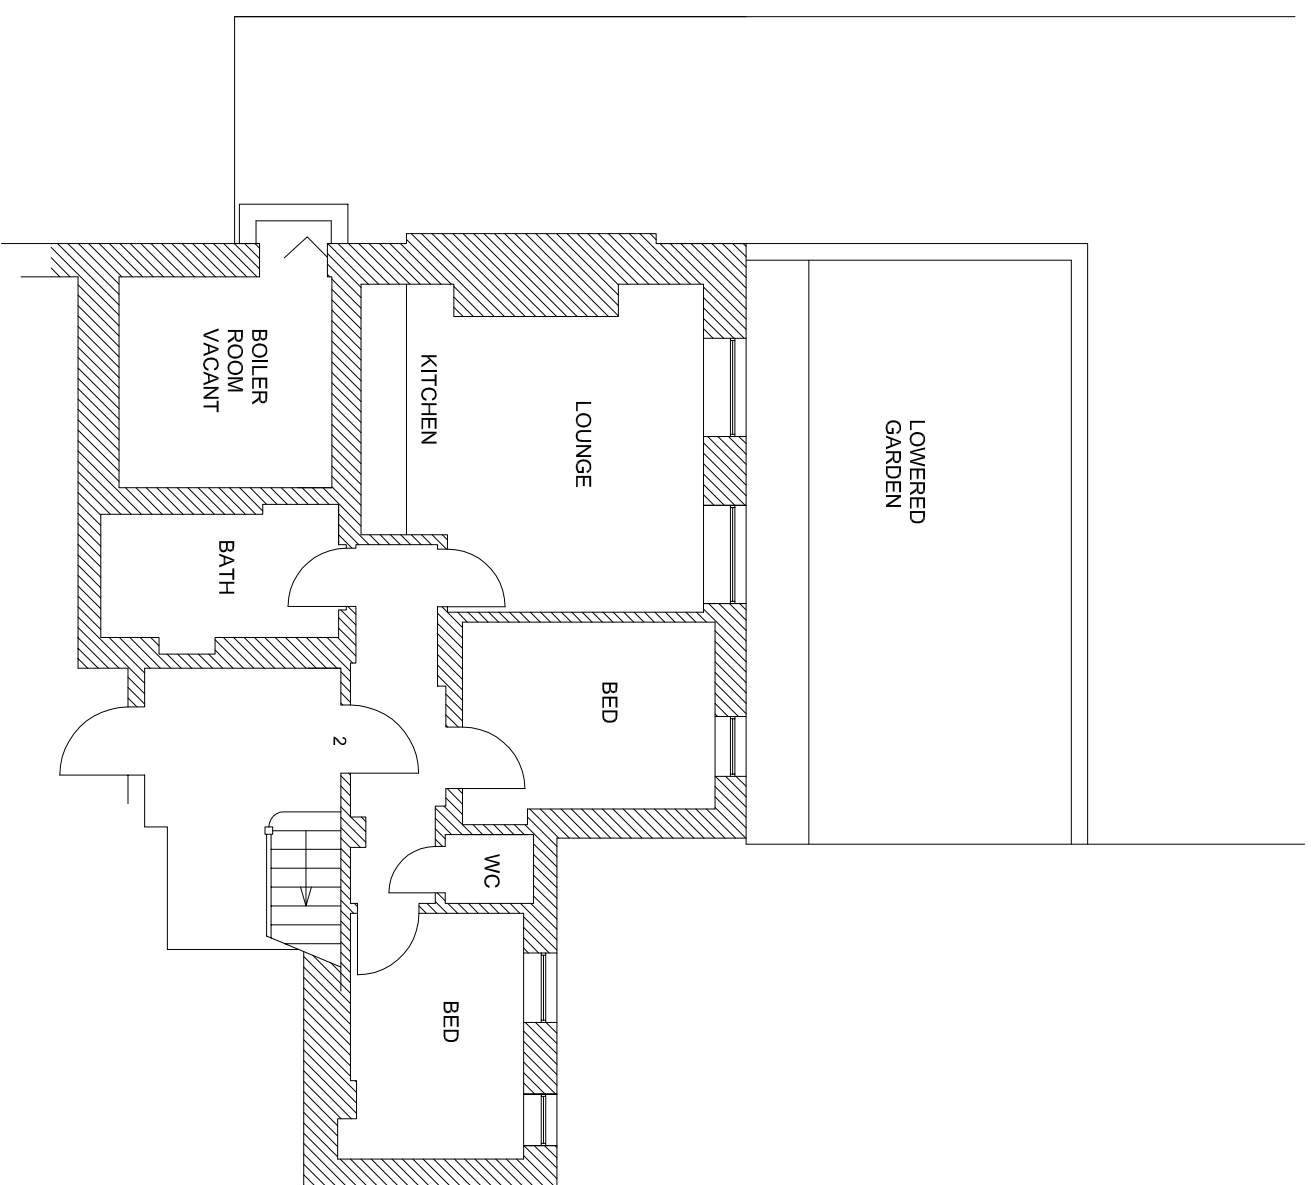


UPPER GROUND FLOOR

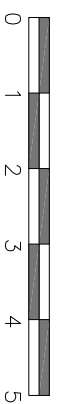

LOWER GROUND FLOOR

TITLE SURVEY DRAWINGS

ADDRESS FLAT 2 56 FITZJOHNS AVE
LONDON, NW3

CLIENT Mr.

SCALE 1:100 @ A3 DATE JULY 2015

DRAWING NO. 150706/02

REV.

