




 \triangleright

 \Box

 C

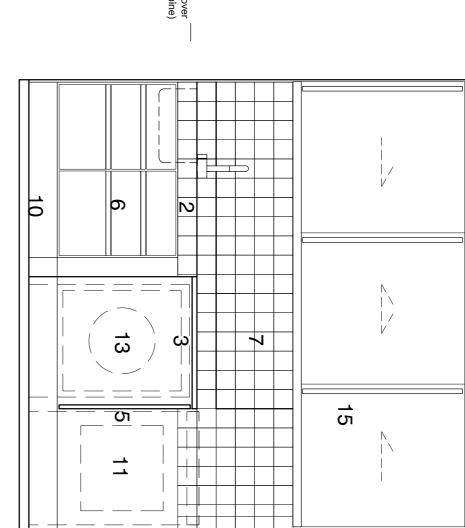

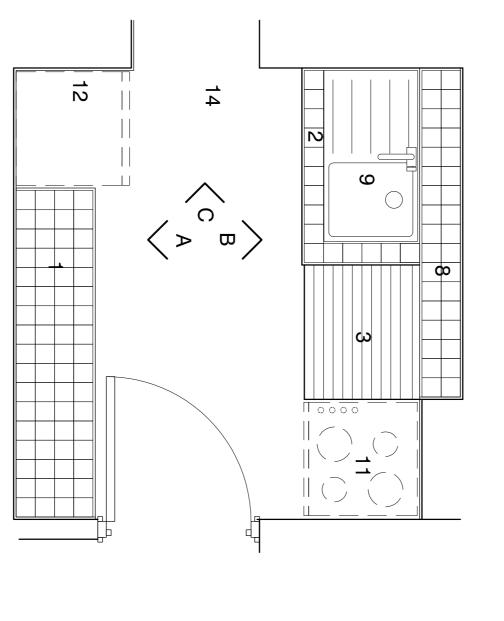

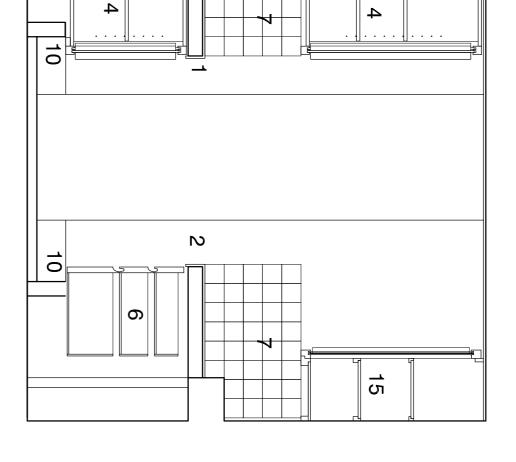

Key

- Refurbished tiled worktop
 Replica tiled worktop, reconfigured to suit layout
 Beech worktop, on plywood end support
 Plywood faced cupboard with standardised carcass,
 replica doors and trims, replica end panels
 Replica plywood fin support detail
 Plywood faced drawer unit
 Tiled splashback
 Tiled recess
 Stainless steel sink and drainer
 Replica plywood plinth
 Space for freestanding oven
 Space for washing machine
 Lino floor
 Refurbished cupboards

above. Note: Oven to be electric type only, not gas, due to cupboards

drawn checked	scale 1:20@A1	date Feb 2015
drawn checked drawing number FH AJ 2504_RL701	drawing Flat 51G	client LB Camden
rev P2		
v: levittbernstein.co.uk e: post@levittbernstein.co.uk	t: 020 7275 7676	Levitt Bernstein 1 Kingsland Passage London

P1

12.03.15 05.08.15

Issue for Planning Approval Re-issued for Planning Approval