


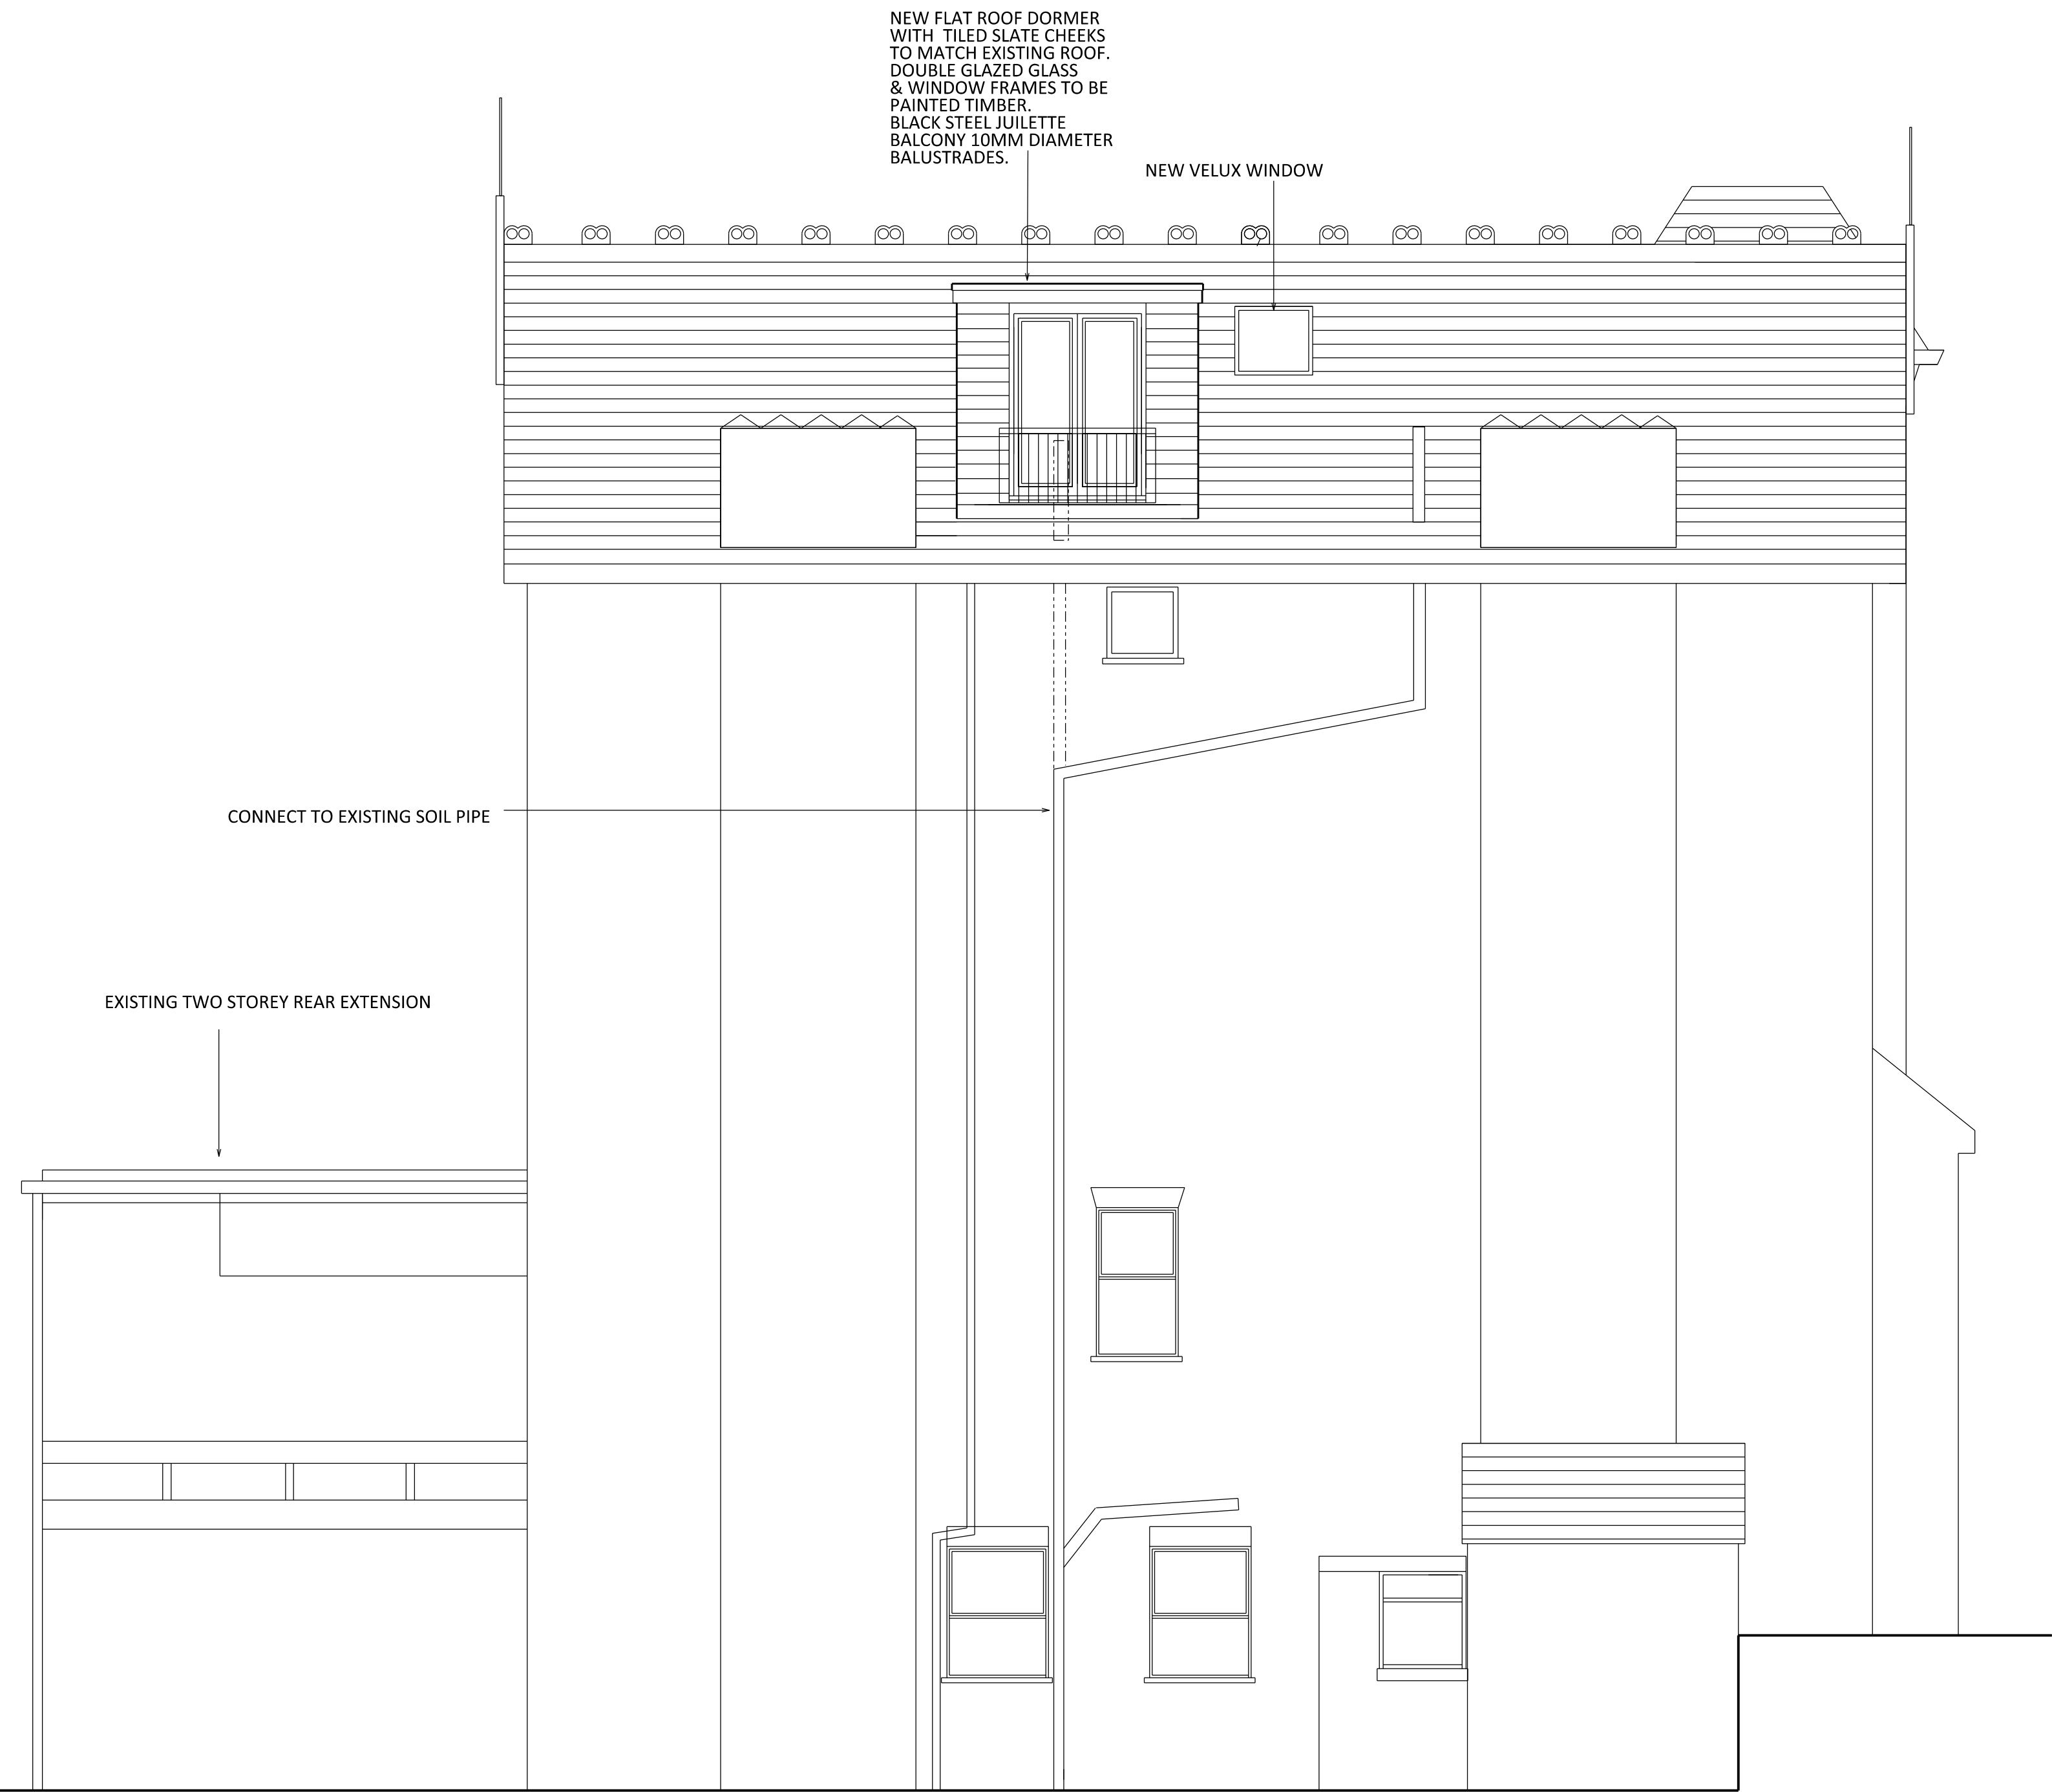

	rev :	rev :	PROJECT : 2ND FLOOR, 17 LAMBOLLE ROAD, NW3		
			CLIENT : MR & MRS CAMPBELL		
			DRAWING TITLE : PROPOSED EAST SIDE ELEVATION		
			DWG NO : LR17/L/026	SCALE : 1/50 @ A2 1/100 @A4	DATE : 21.07.2015