



- General Notes:**
1. Copyright of this drawing remains the sole property of Cooley Architects unless otherwise assigned in writing.
 2. Do not scale from this drawing, figured dimensions are to be worked in all cases with any discrepancies reported to the Architect prior to commencement of any work.
 3. Setting-out is based on outline survey only. All dimensions to be checked on site prior to construction/ ordering.
 4. All dimensions are to edge/ centre of structural element of wall or to grid-line, unless noted. If unclear consult Cooley Architects.

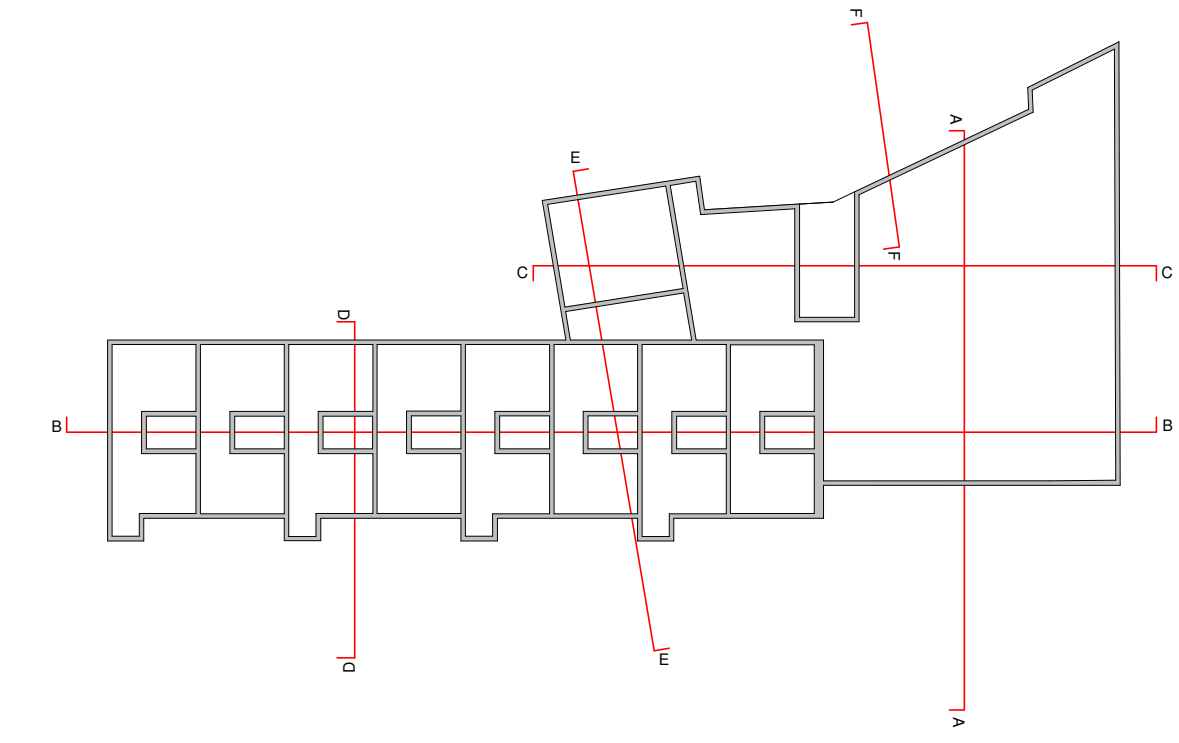


Key Plan
1:500

- Legend**
- Existing Walls
 - Proposed Walls
 - Site Boundary
 - Unit Entrance

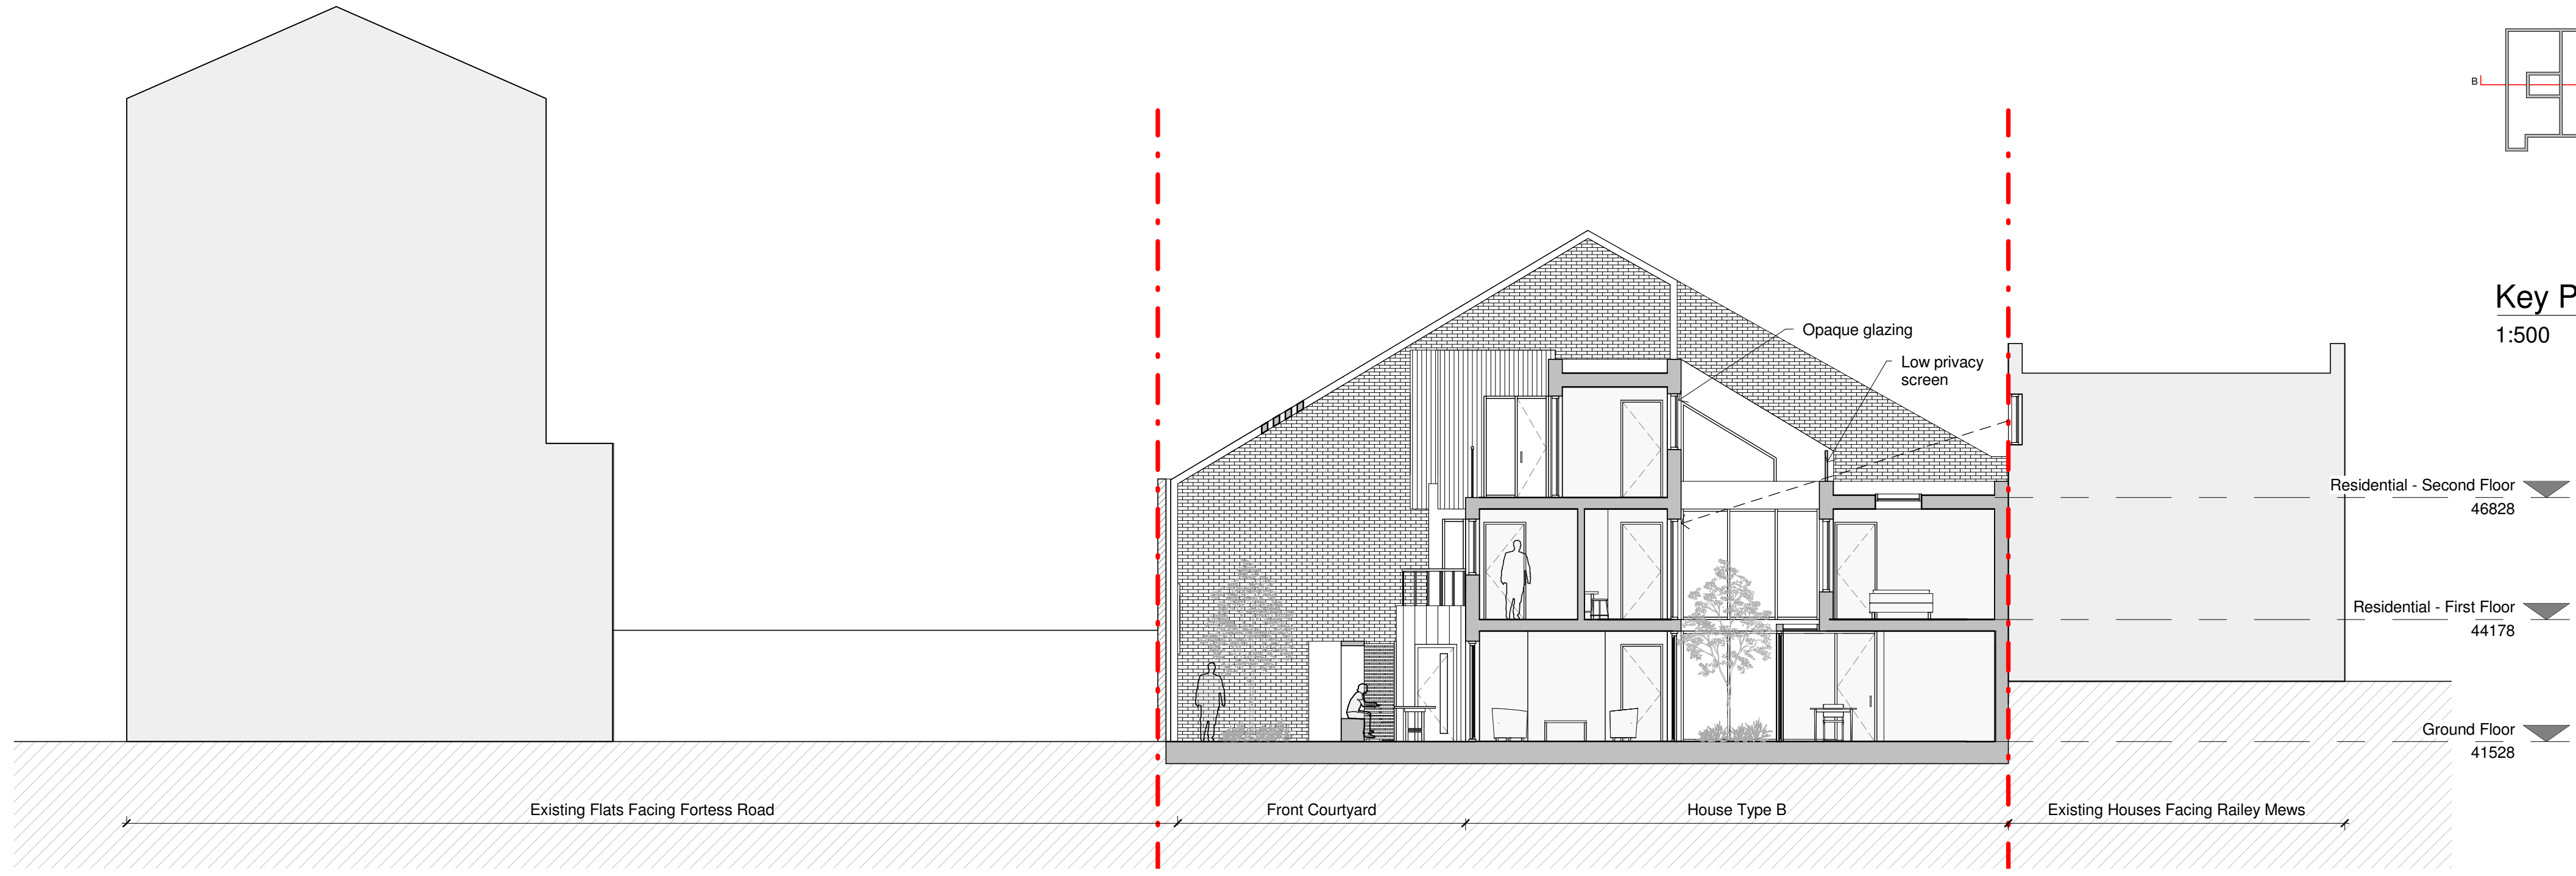

1 Section D
1:100

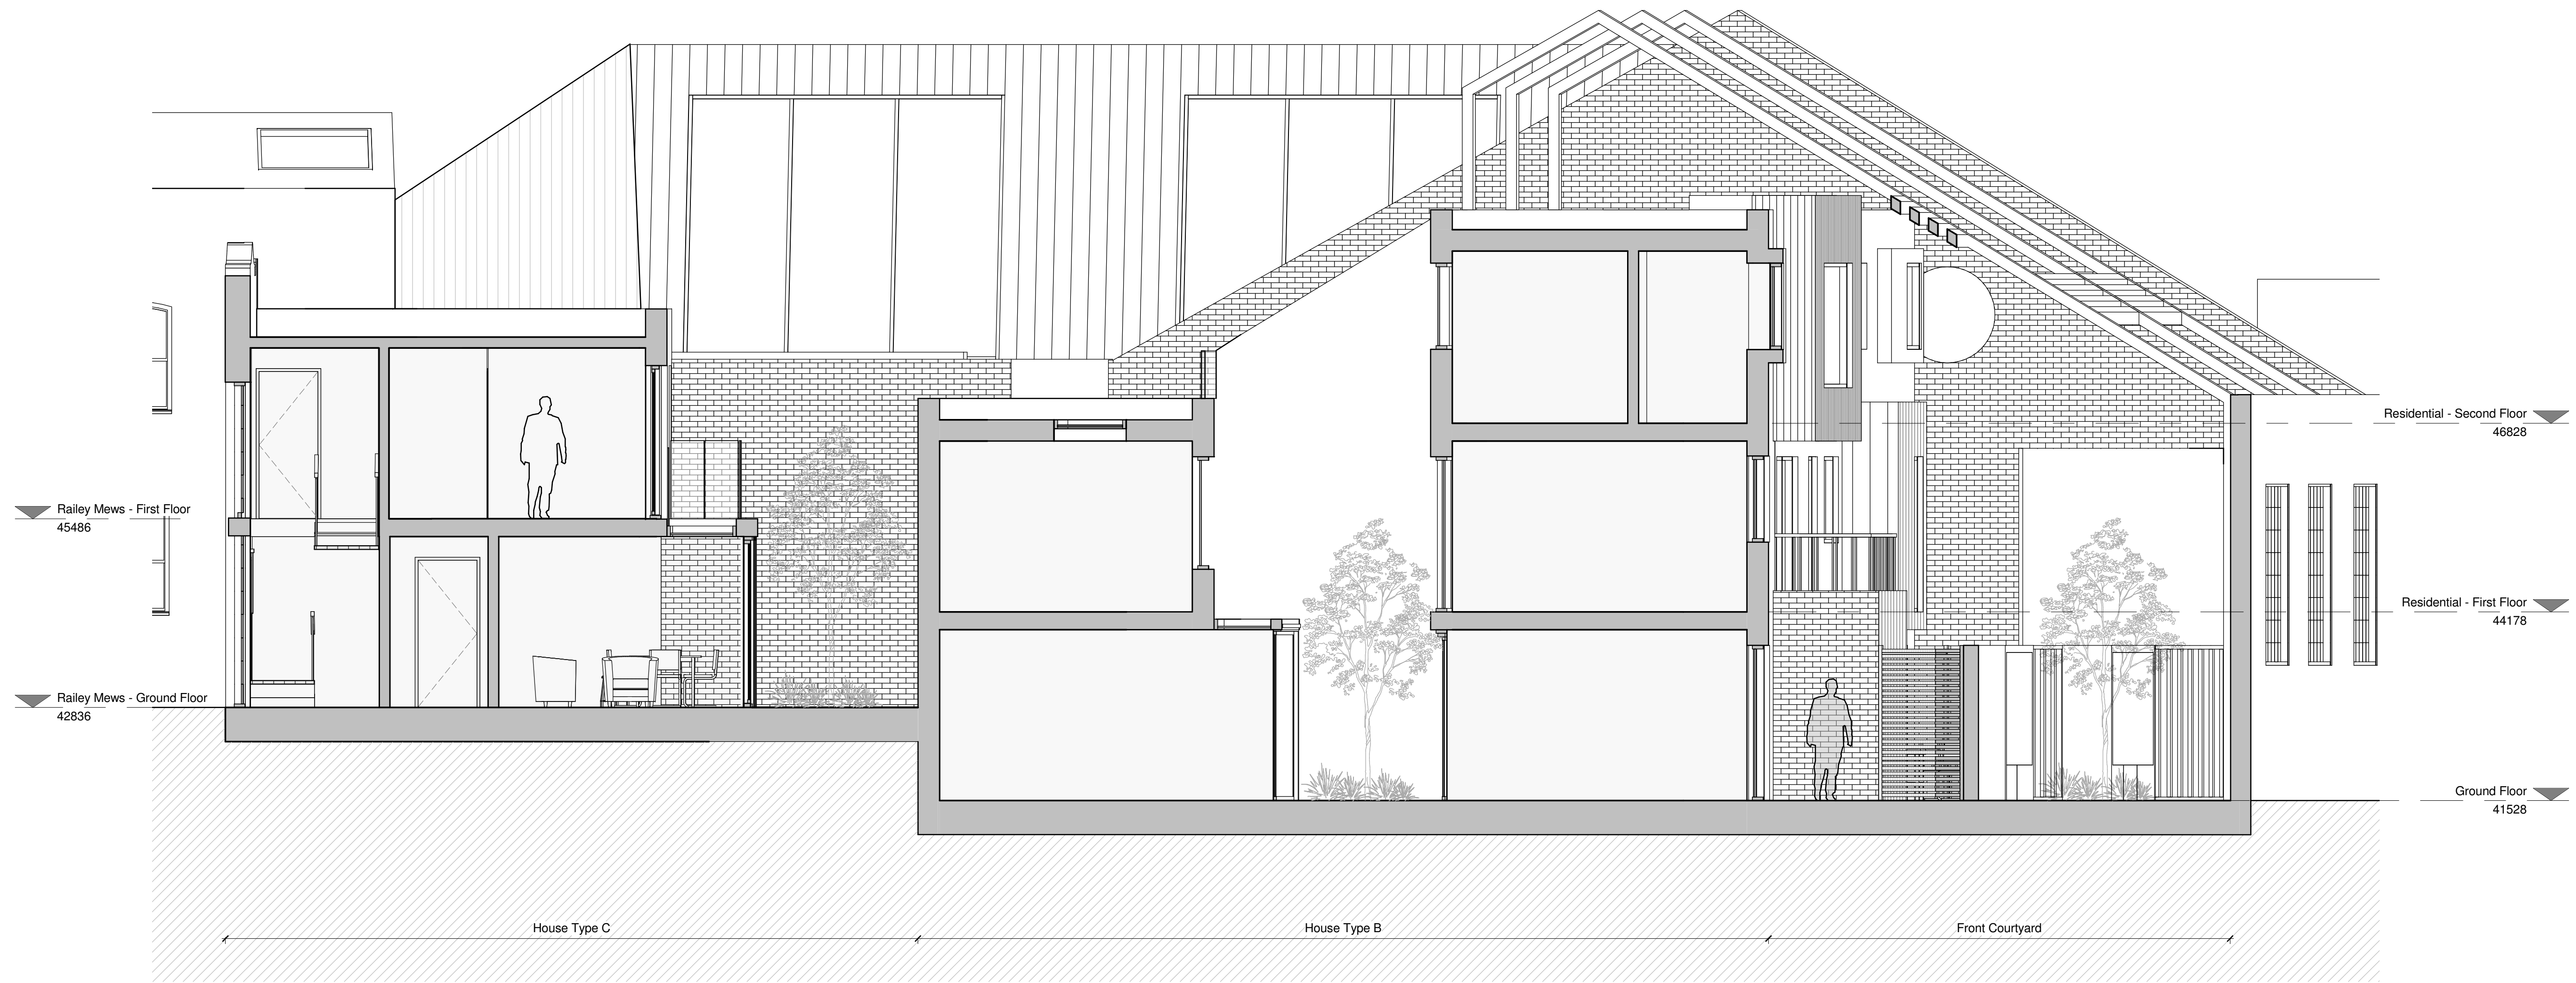

2 Section E
1:50

REV	BY	DESCRIPTION	CKD	DATE
Cooley Architects				
123 Aldersgate Street		London	EC1A 4JQ	
020 3176 4481		www.cooleyarchitects.com		
CLIENT				
The Estate Charity of Eleanor Palmer				
PROJECT				
36-52 & 20 Fortess Grove				
DRAWING TITLE				
Sections as proposed (2 of 2)				
DRAWN BY	DATE	CHECKED BY		
NB	June 15	RC, SD		
SCALE	SIZE	STATUS		
As indicated	A1	Planning		
DRAWING NUMBER				REVISION
687-ES-0X04				