

[illegible]

X

Architectural floor plan of a single-storey rear extension to 20 Denning Rd. The plan shows a rear area with stairs up, a patio, a living room, a kitchen/dining area, a shower room, a bedroom/study, a lobby, a front area, and a rear area. The plan is bounded by site boundaries on the left and right, and a section line on the top. The extension is located between No. 16 and No. 20 Denning Road.


Labels on the plan include: REAR AREA, PATIO, LIVING ROOM, KITCHEN / DINING, SHOWER ROOM, BEDROOM 3 / STUDY, LOBBY, FRONT AREA, and REAR AREA. Stairs are indicated with 'up.' and 'down.' labels. The plan is bounded by 'SITE BOUNDARY' lines on the left and right, and a 'SECTION' line on the top. The extension is located between 'No. 16' and 'No. 20' Denning Road.

KERB LINE - DENNING ROAD

PROJECT	18 DENNING ROAD LONDON NW3 1ST
DRW. TITLE	PROPOSED PLAN MAISONNETTE 1. LEVEL 1.
SCALE	1/100 on A3
DATE	JULY 2015
STATUS	PL.
REV.	-
DRW. NO.	MM1403 / 012
MD+CD architecture + design © COPYRIGHT	ALL RIGHTS RETAINED BY MD+CD

NOTE/S :


THIS DRAWING IS BASED ON DIMENSIONS THAT IS OBTAINED ON SITE, WITH LIMITED ACCESS WITHOUT FULL ACCESS TO PARTS OF THE SITE. INSPECTION BEHIND FINISHES WERE NOT POSSIBLE. THIS DRAWING REPRESENTS THE PROPOSED GENERAL ARRANGEMENT OF THE BUILDING AND THE SITE.

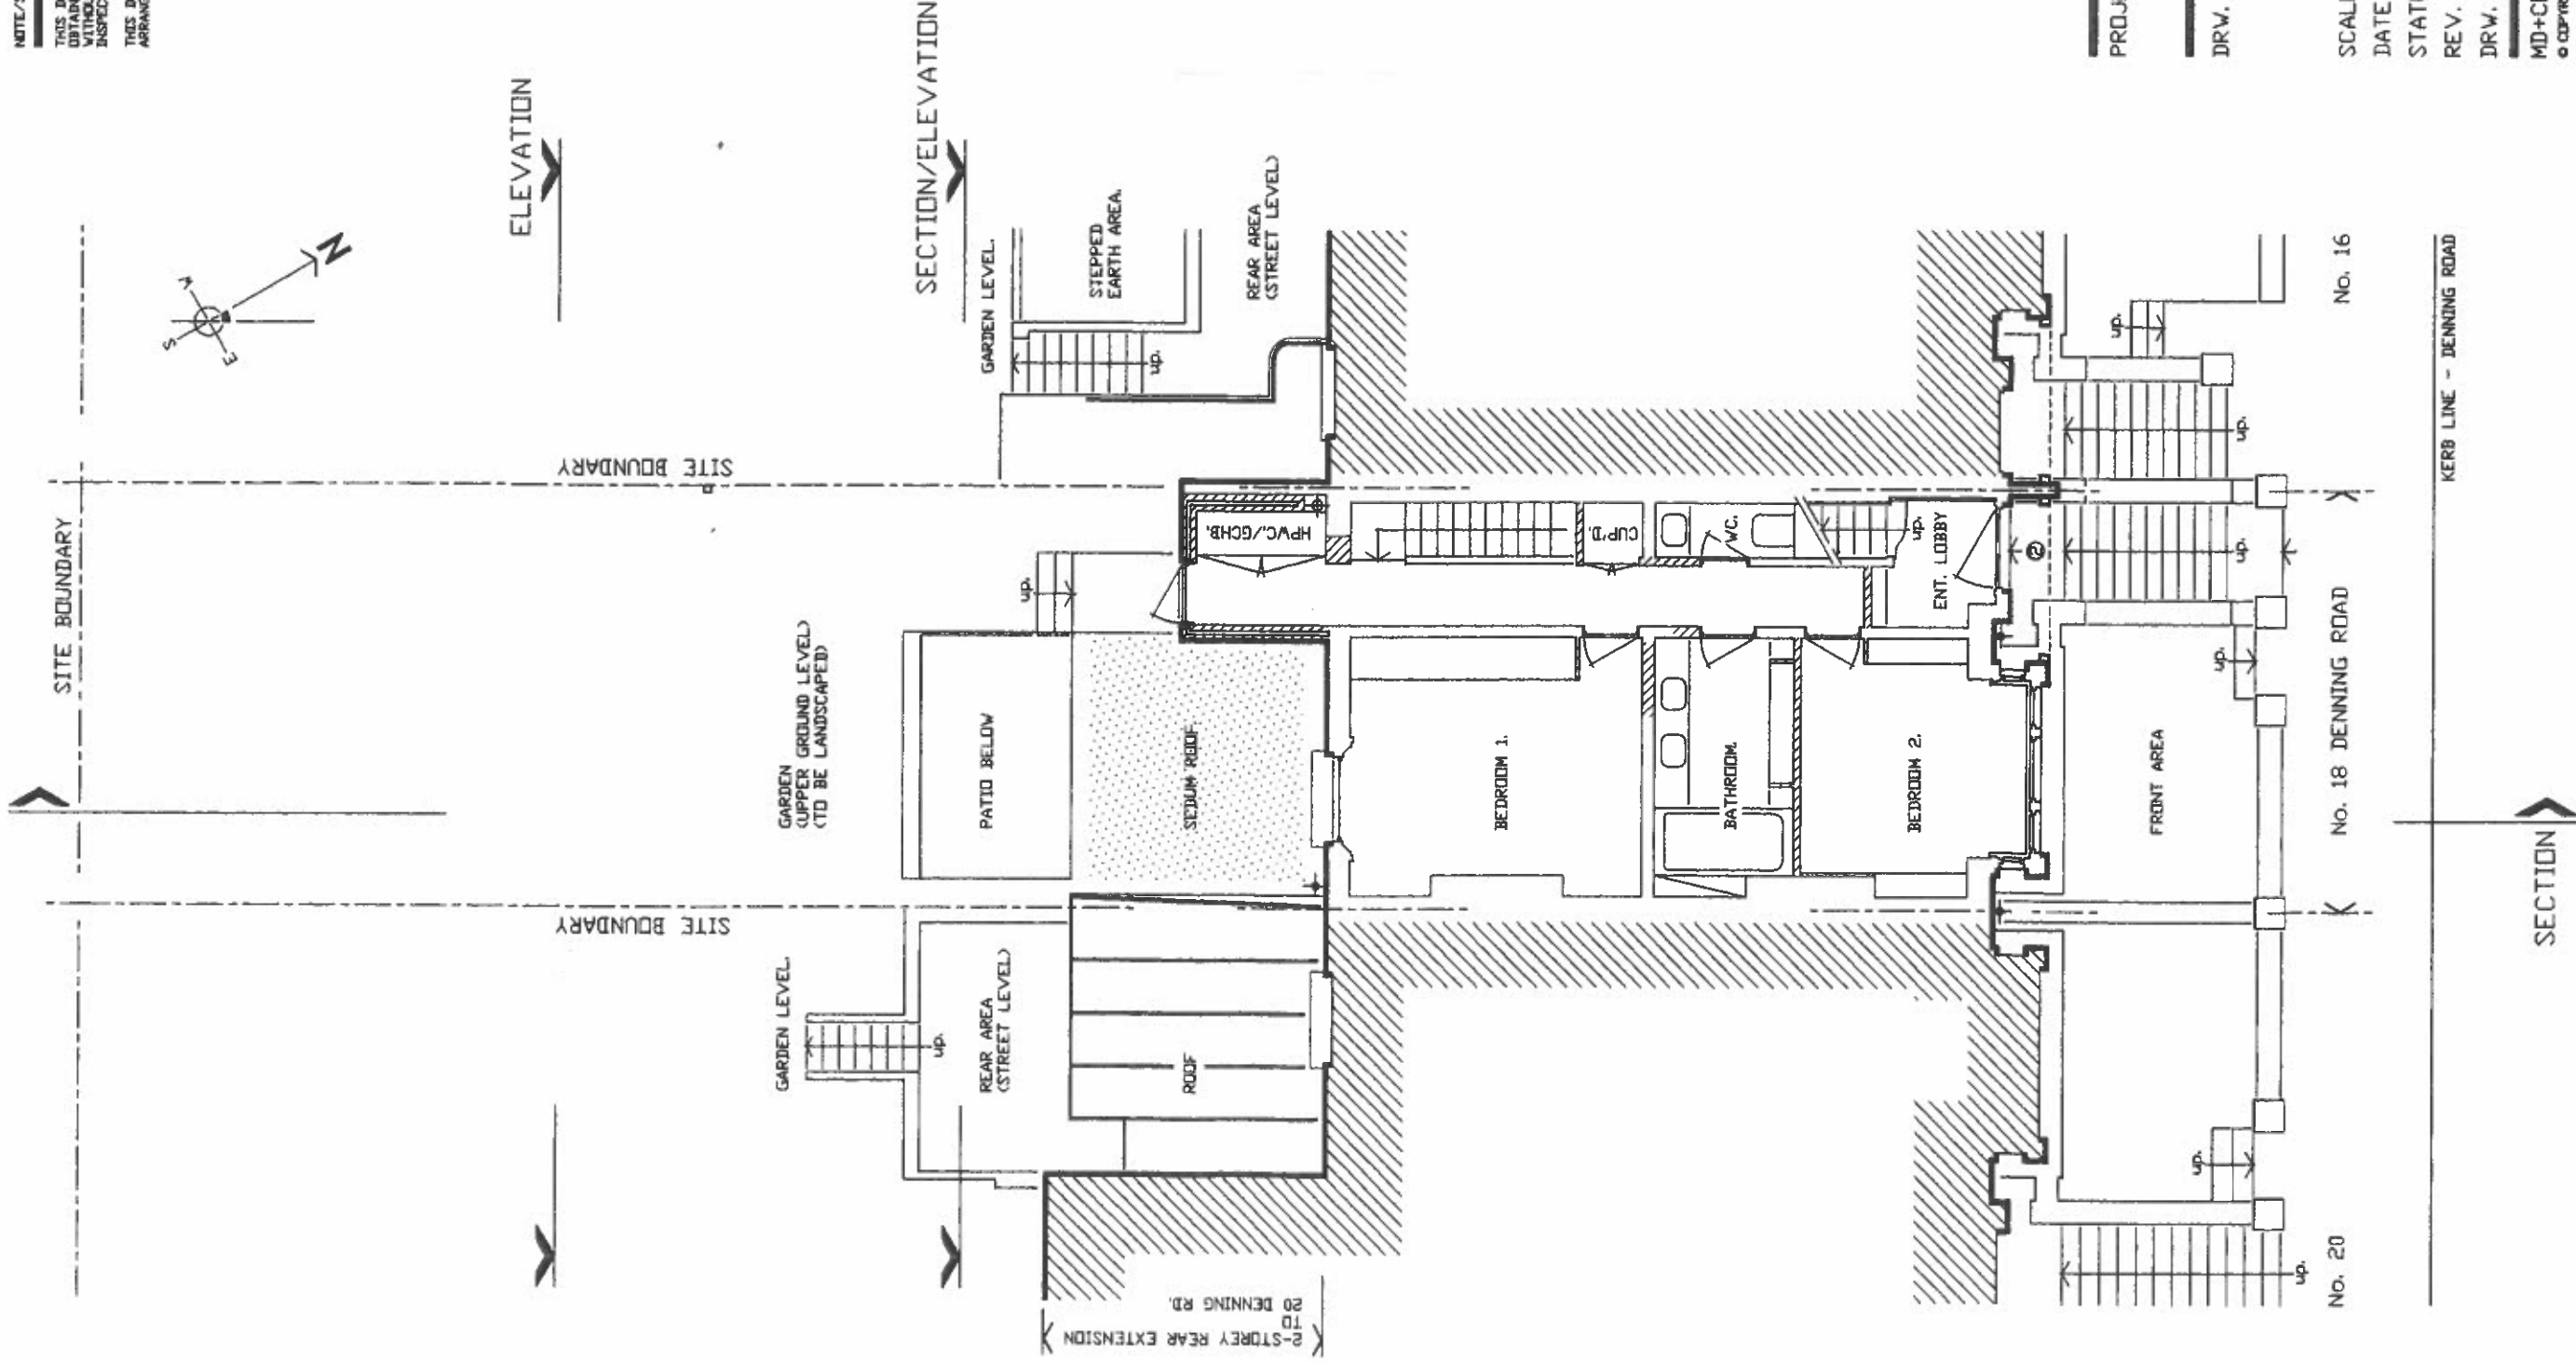


PROJECT	18 DENNING ROAD LONDON NW3 1ST
DRW. TITLE	PROPOSED PLAN MAISONNETTE 1. LEVEL 2: GARDEN LEVEL / SITE PLAN
SCALE	1/100 on A3
DATE	JULY 2015
STATUS	PL.
REV.	-
DRW. NO.	MM1403 / 013
MD+CD architecture + design © COPYRIGHT ALL RIGHTS RETAINED BY MD+CD	

NOTE/S 1

THIS DRAWING IS BASED ON DIMENSIONS OBTAINED ON SITE WITH LIMITED ACCESS WITHOUT FULL ACCESS TO PARTS OF THE SITE. DIMENSIONS MAY VARY SLIGHTLY. THIS DRAWING REPRESENTS THE PROPOSED GENERAL ARRANGEMENT OF THE BUILDING AND THE SITE.

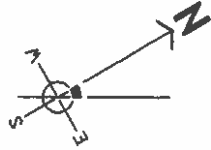

ELEVATION

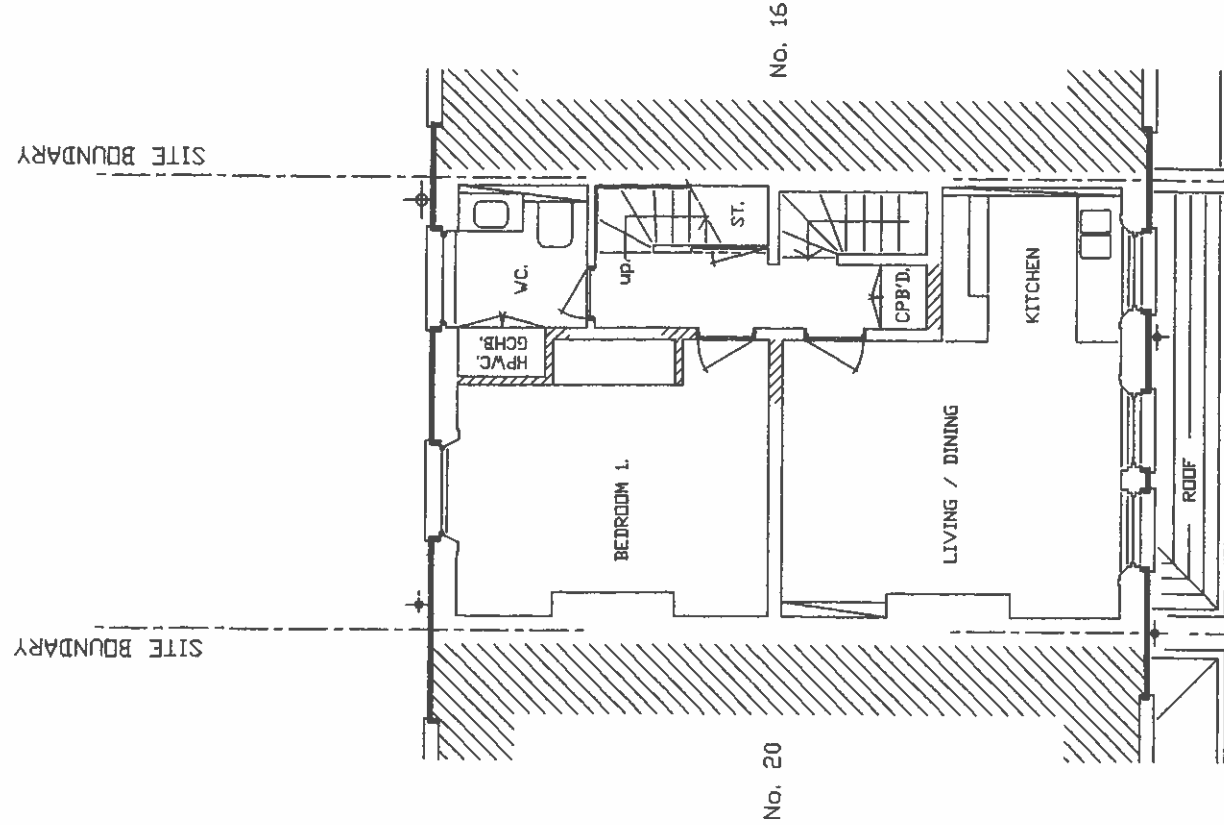

SECTION

PROJECT 18 DENNING ROAD
LONDON
NW3 1ST

DRW. TITLE PROPOSED PLAN
MAISONNETTE 2,
LEVEL 3.

SCALE 1/100 on A3

DATE JULY 2015

STATUS PL.


REV. -

DRW. NO. MM1403 / 014


MD+CD architecture + design
© COPYRIGHT ALL RIGHTS RETAINED BY MD+CD

NOTE/S :

THIS DRAWING IS BASED ON DIMENSIONS THAT IS OBTAINED ON SITE WITH LIMITED ACCESS WITHOUT FULL ACCESS TO PARTS OF THE SITE. THEREFORE, DIMENSIONS MAY BE UNRELIABLE. THIS DRAWING REPRESENTS THE PROPOSED GENERAL ARRANGEMENT OF THE BUILDING AND THE SITE.

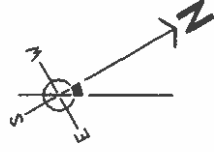

ELEVATION

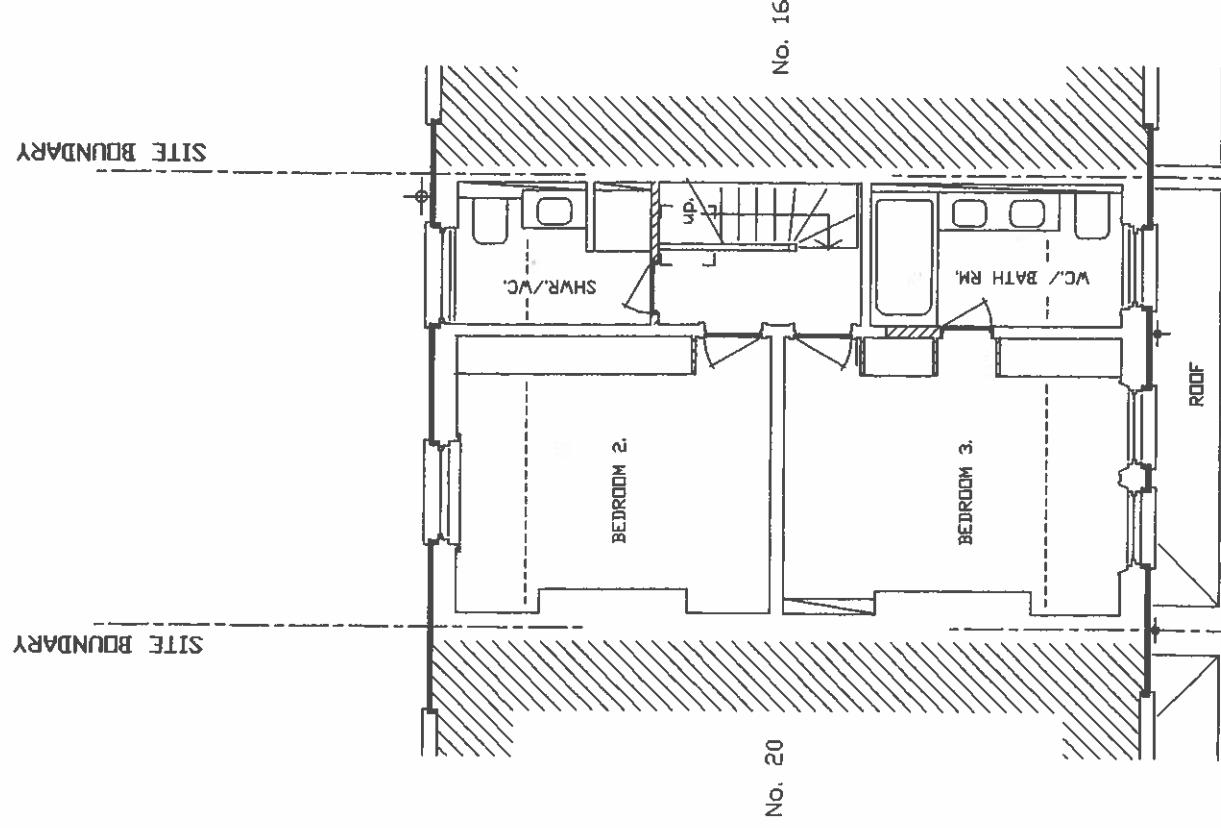

PROJECT 18 DENNING ROAD
LONDON
NW3 1ST

DRW. TITLE PROPOSED PLAN
MAISONETTE 2.
LEVEL 4.

SCALE 1/100 on A3

DATE JULY 2015

STATUS PL.



REV. -

DRW. NO. MM1403 / 015

MD+CB architecture + design
© COPYRIGHT ALL RIGHTS RETAINED BY MD+CB

NOTE/S :

THIS DRAWING IS BASED ON DIMENSIONS THAT IS OBTAINED ON SITE WITH LIMITED ACCESS WITHOUT FULL ACCESS TO PARTS OF THE SITE. DIMENSIONS MAY VARY SLIGHTLY FROM THE ACTUAL. THIS DRAWING REPRESENTS THE PROPOSED GENERAL ARRANGEMENT OF THE BUILDING AND THE SITE.

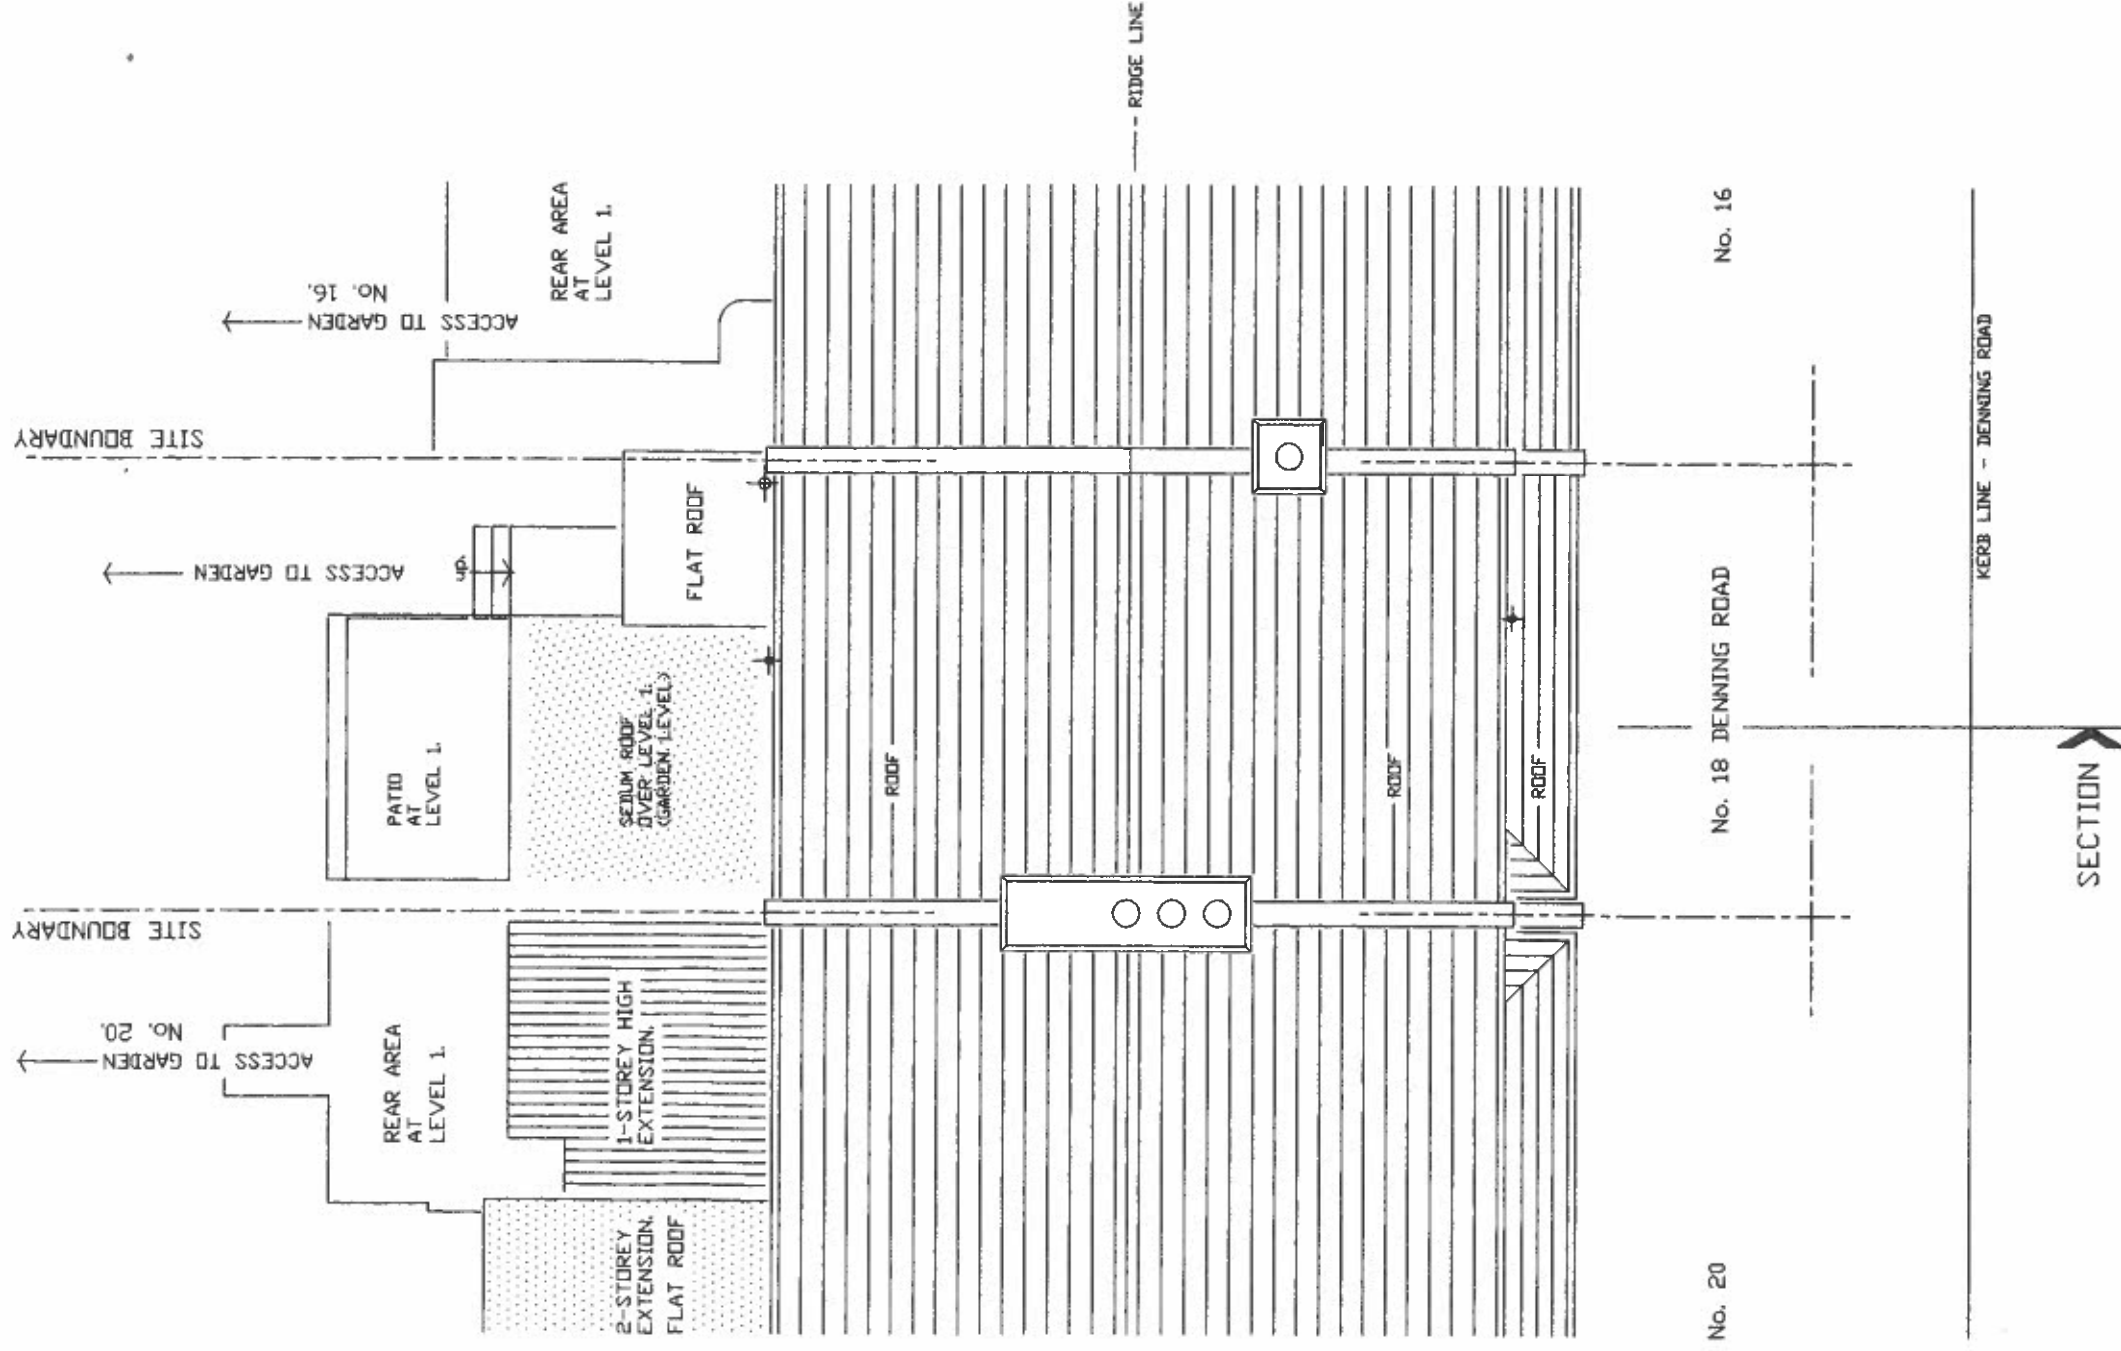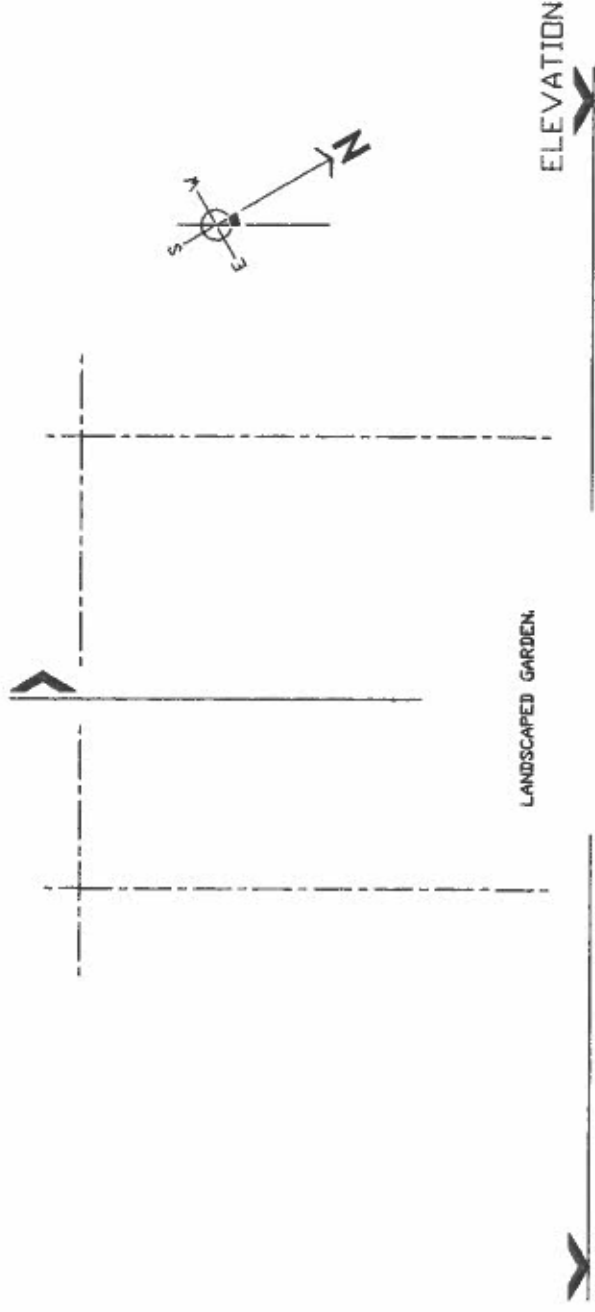


PROJECT	18 DENNING ROAD LONDON NW3 1ST
DRW. TITLE	PROPOSED ROOF PLAN / SITE PLAN.
SCALE	1/100 on A3
DATE	JULY 2015
STATUS	PL.
REV.	-
DRW. NO.	MM1403 / 016
MD+CD architecture + design © COPYRIGHT ALL RIGHTS RETAINED BY MD+CD	

NOTE/S :

THIS DRAWING IS BASED ON DIMENSIONS OBTAINED ON SITE WITH LIMITED ACCESS WITHOUT FULL ACCESS TO PARTS OF THE SITE OPENING OF SURFACES WERE NOT POSSIBLE. INSPECTION BEHIND FINISHES WERE NOT POSSIBLE.

THIS DRAWING REPRESENTS THE PROPOSED GENERAL ARRANGEMENT OF THE BUILDING AND THE SITE.

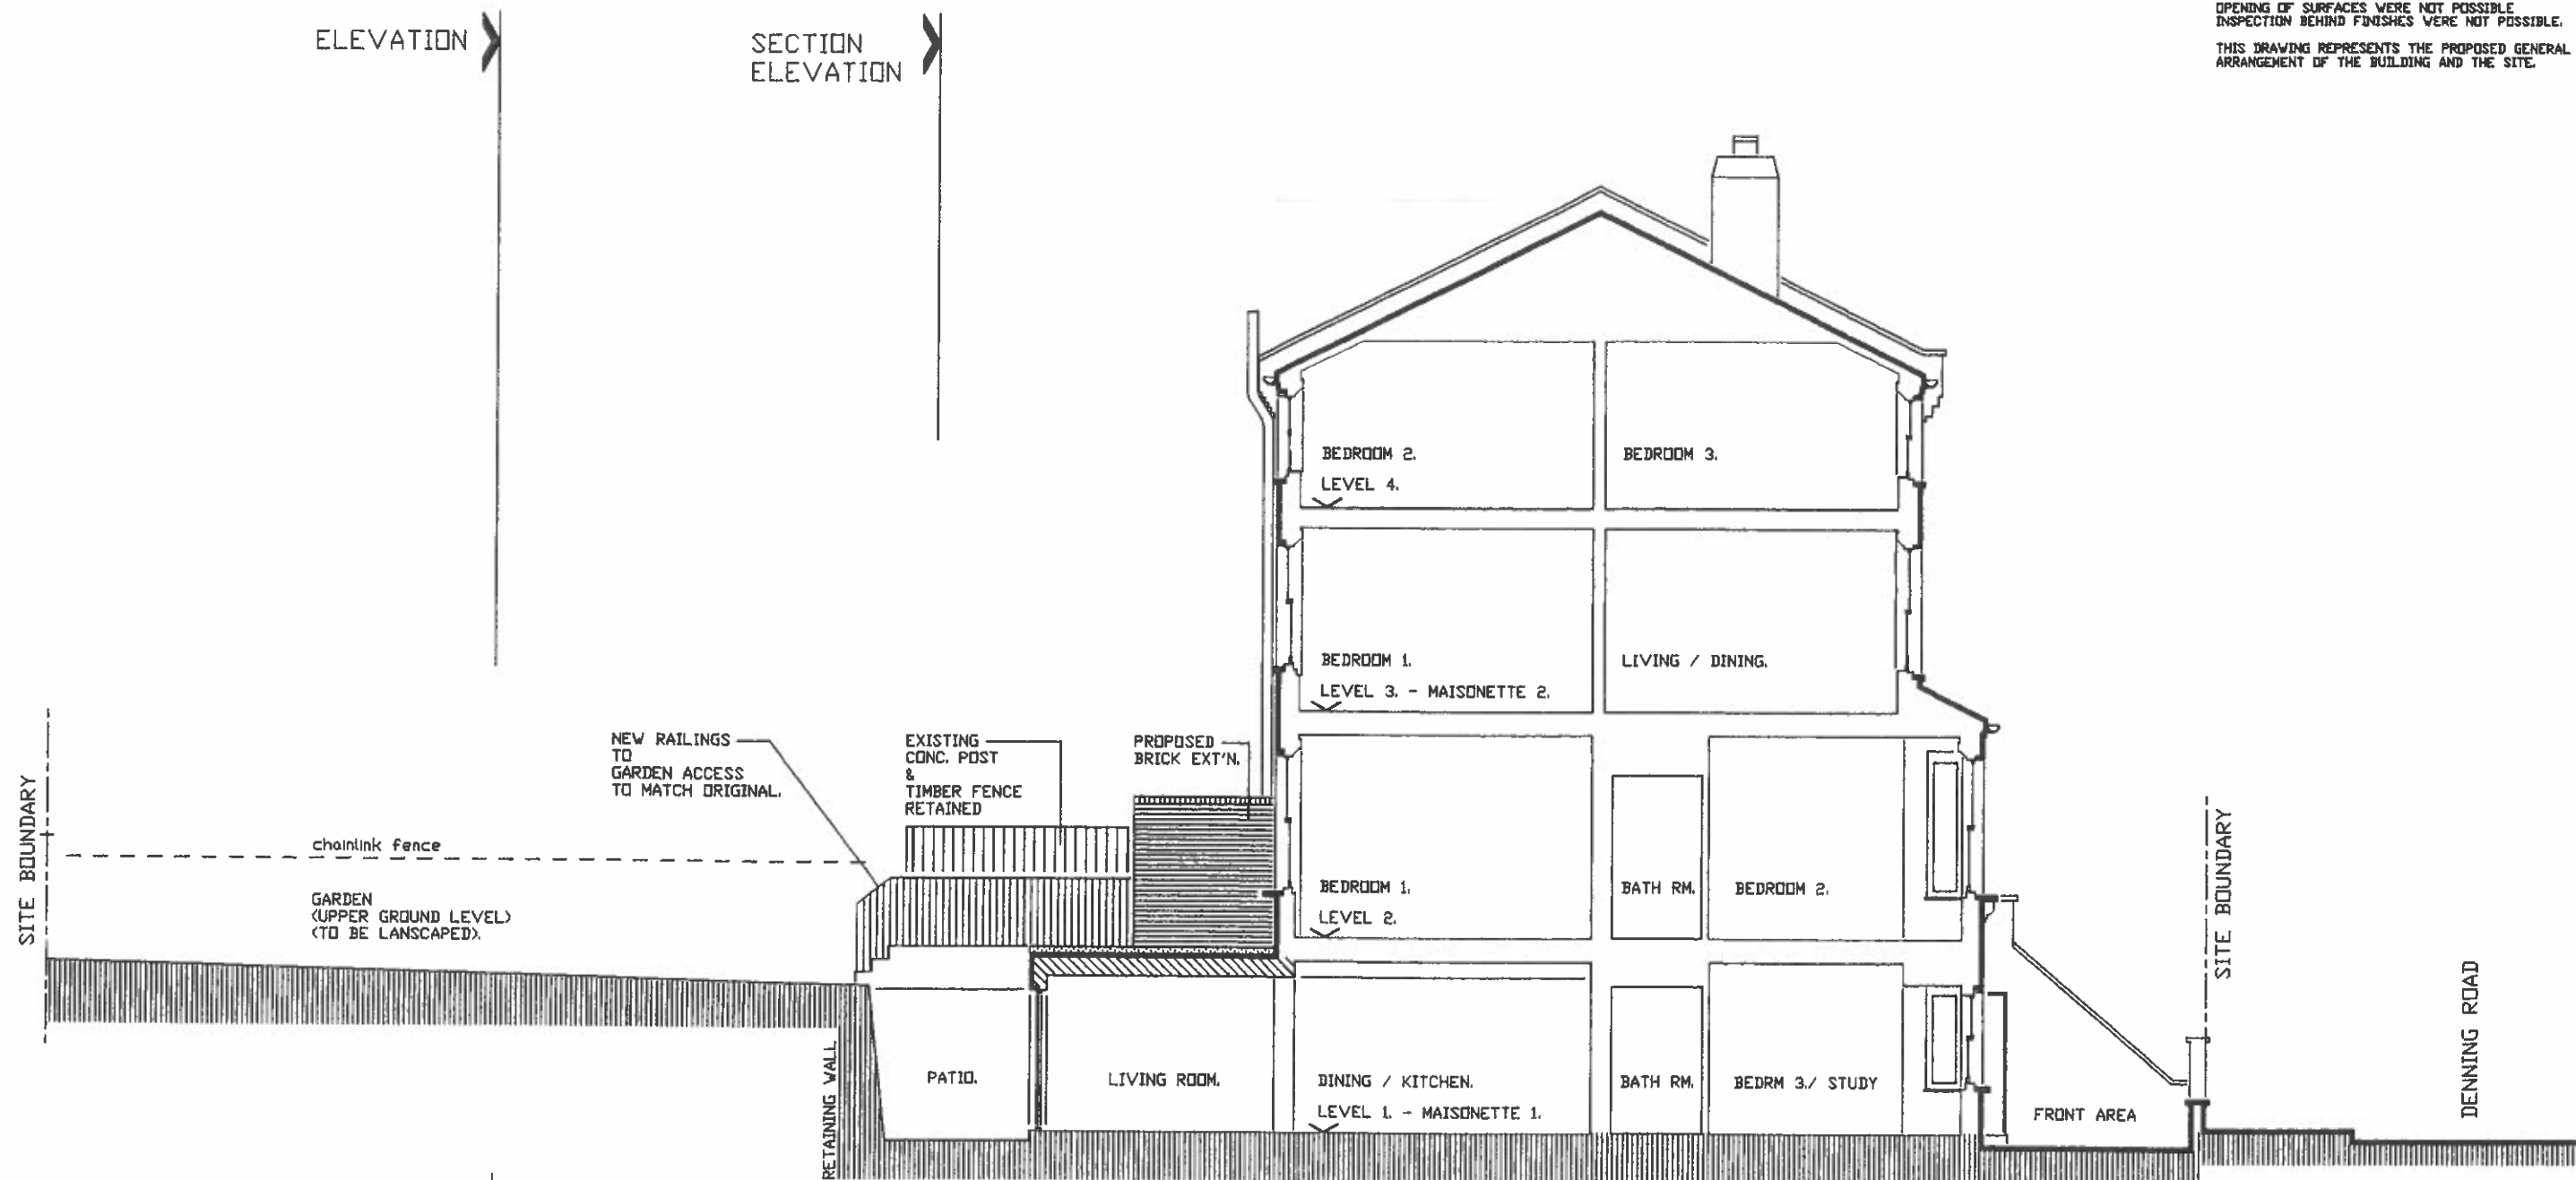

PROJECT 18 DENNING ROAD
LONDON
NW3 1ST

DRW. TITLE PROPOSED
SECTION

SCALE 1/100 on A3


DATE JULY 2015

STATUS PL.

REV. -

DRW. NO. MM1403 / 017

MD+CD architecture + design
© COPYRIGHT ALL RIGHTS RETAINED BY MD+CD

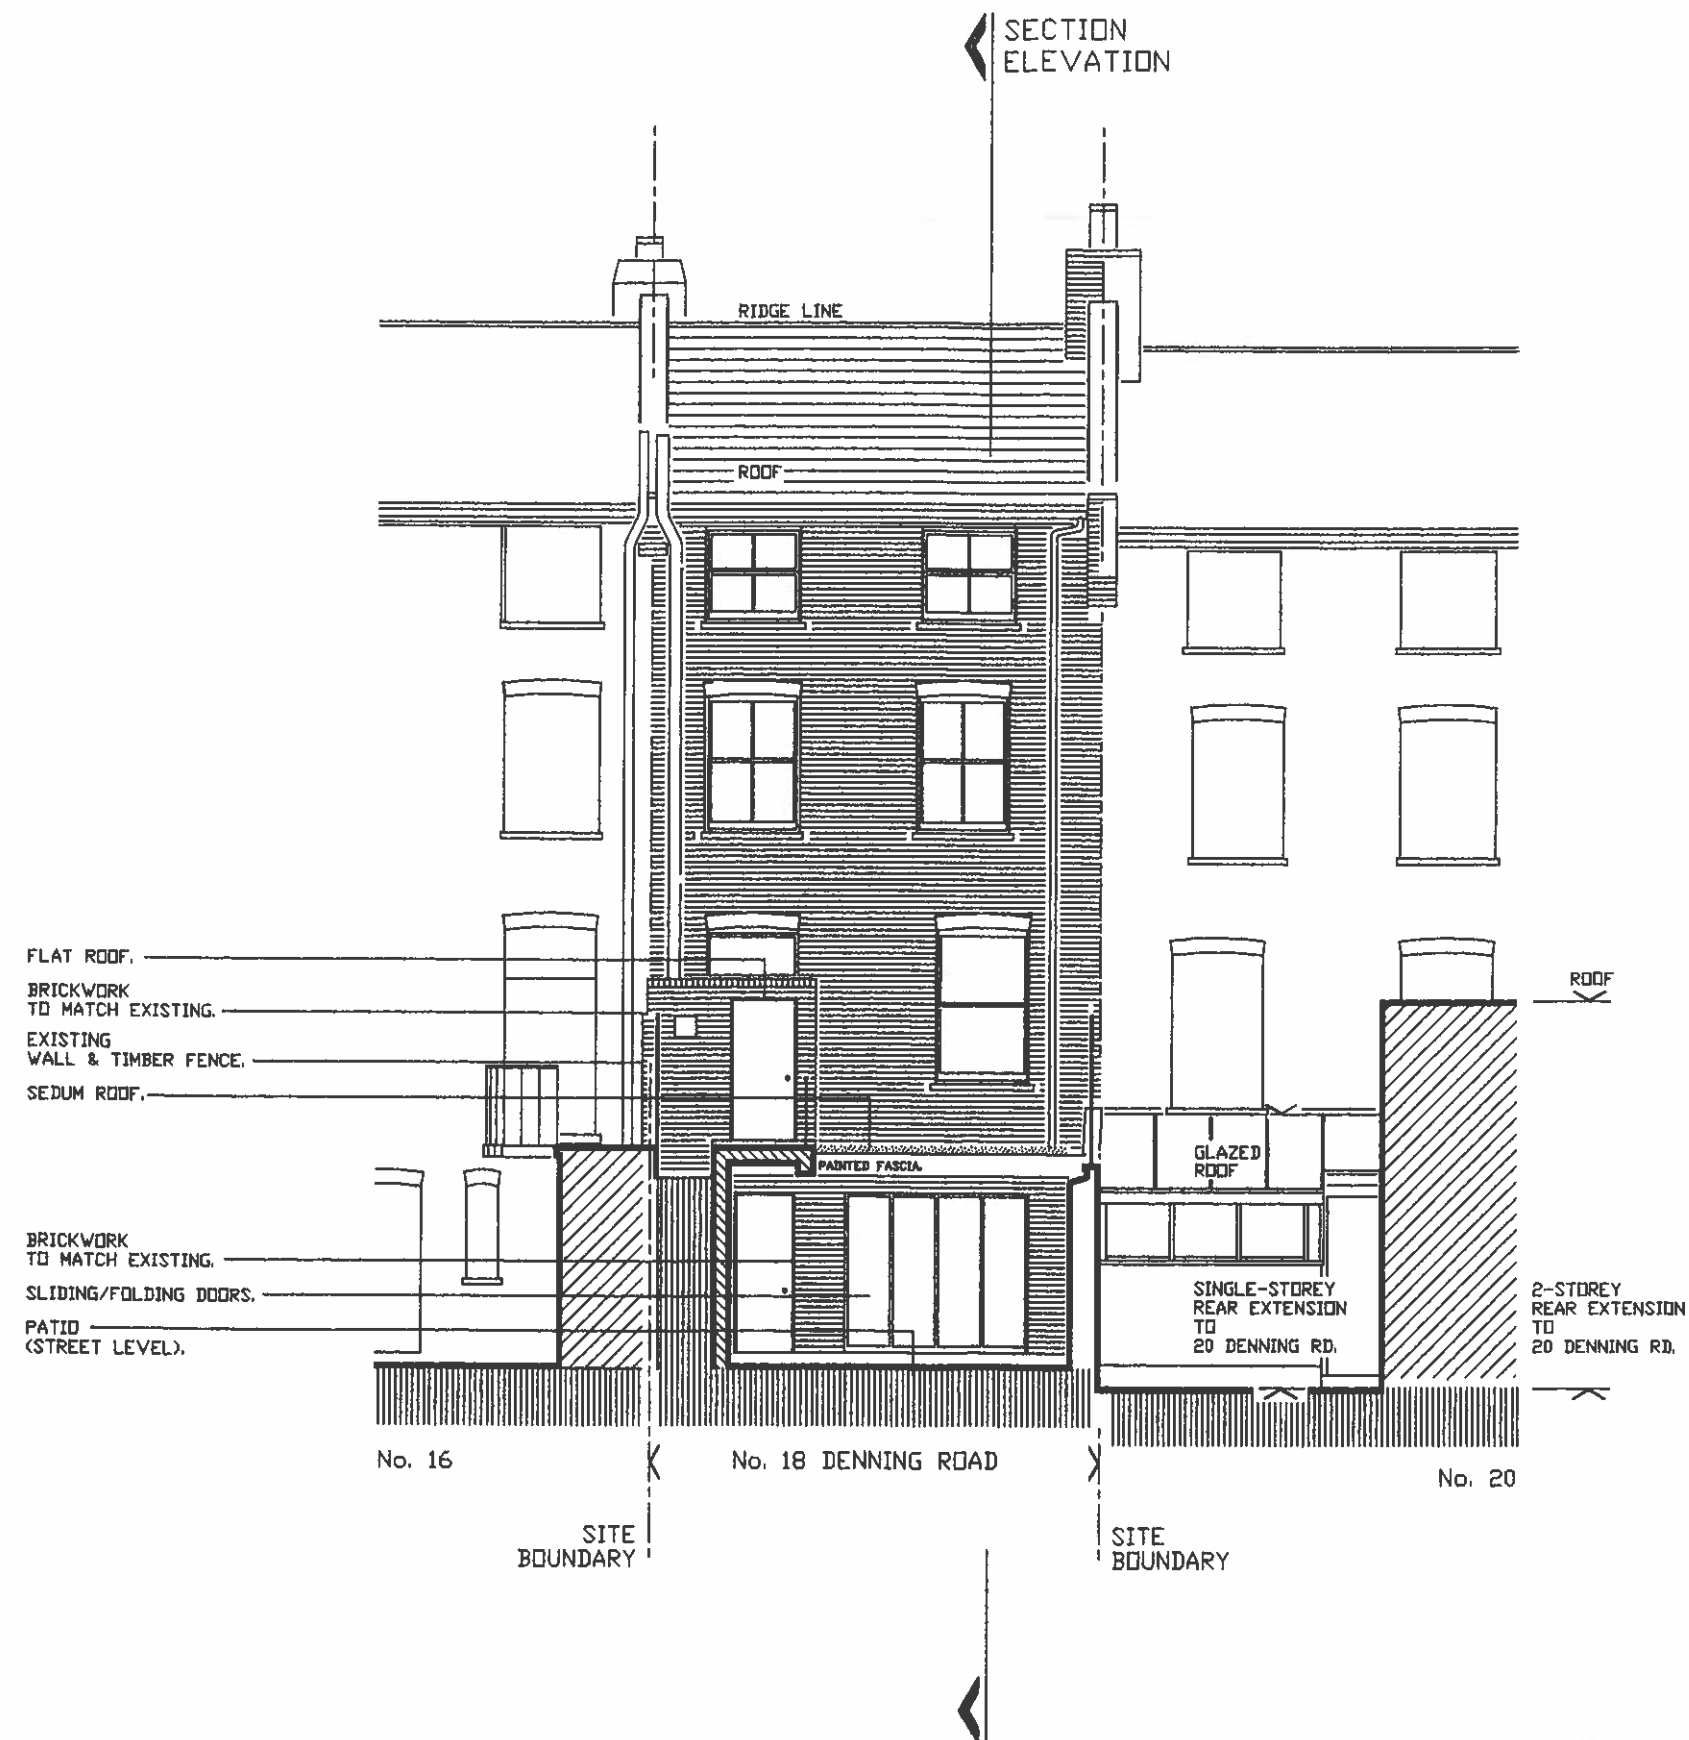

NOTE/S :

THIS DRAWING IS BASED ON DIMENSIONS OBTAINED ON SITE WITH LIMITED ACCESS THAT IS, WITHOUT FULL ACCESS TO PARTS OF THE SITE OPENING OF SURFACES WERE NOT POSSIBLE INSPECTION BEHIND FINISHES WERE NOT POSSIBLE.

THIS DRAWING REPRESENTS THE PROPOSED GENERAL ARRANGEMENT OF THE BUILDING AND THE SITE.

PROJECT 18 DENNING ROAD
LONDON
NW3 1ST

DRW. TITLE PROPOSED
SECT'N / ELEV.
THRO'
REAR PATIO/S.

SCALE 1/100 on A3


DATE JULY 2015

STATUS PL.

REV. -

DRW. NO. MM1403 / 018

MD+CD architecture + design
© COPYRIGHT ALL RIGHTS RETAINED BY MD+CD

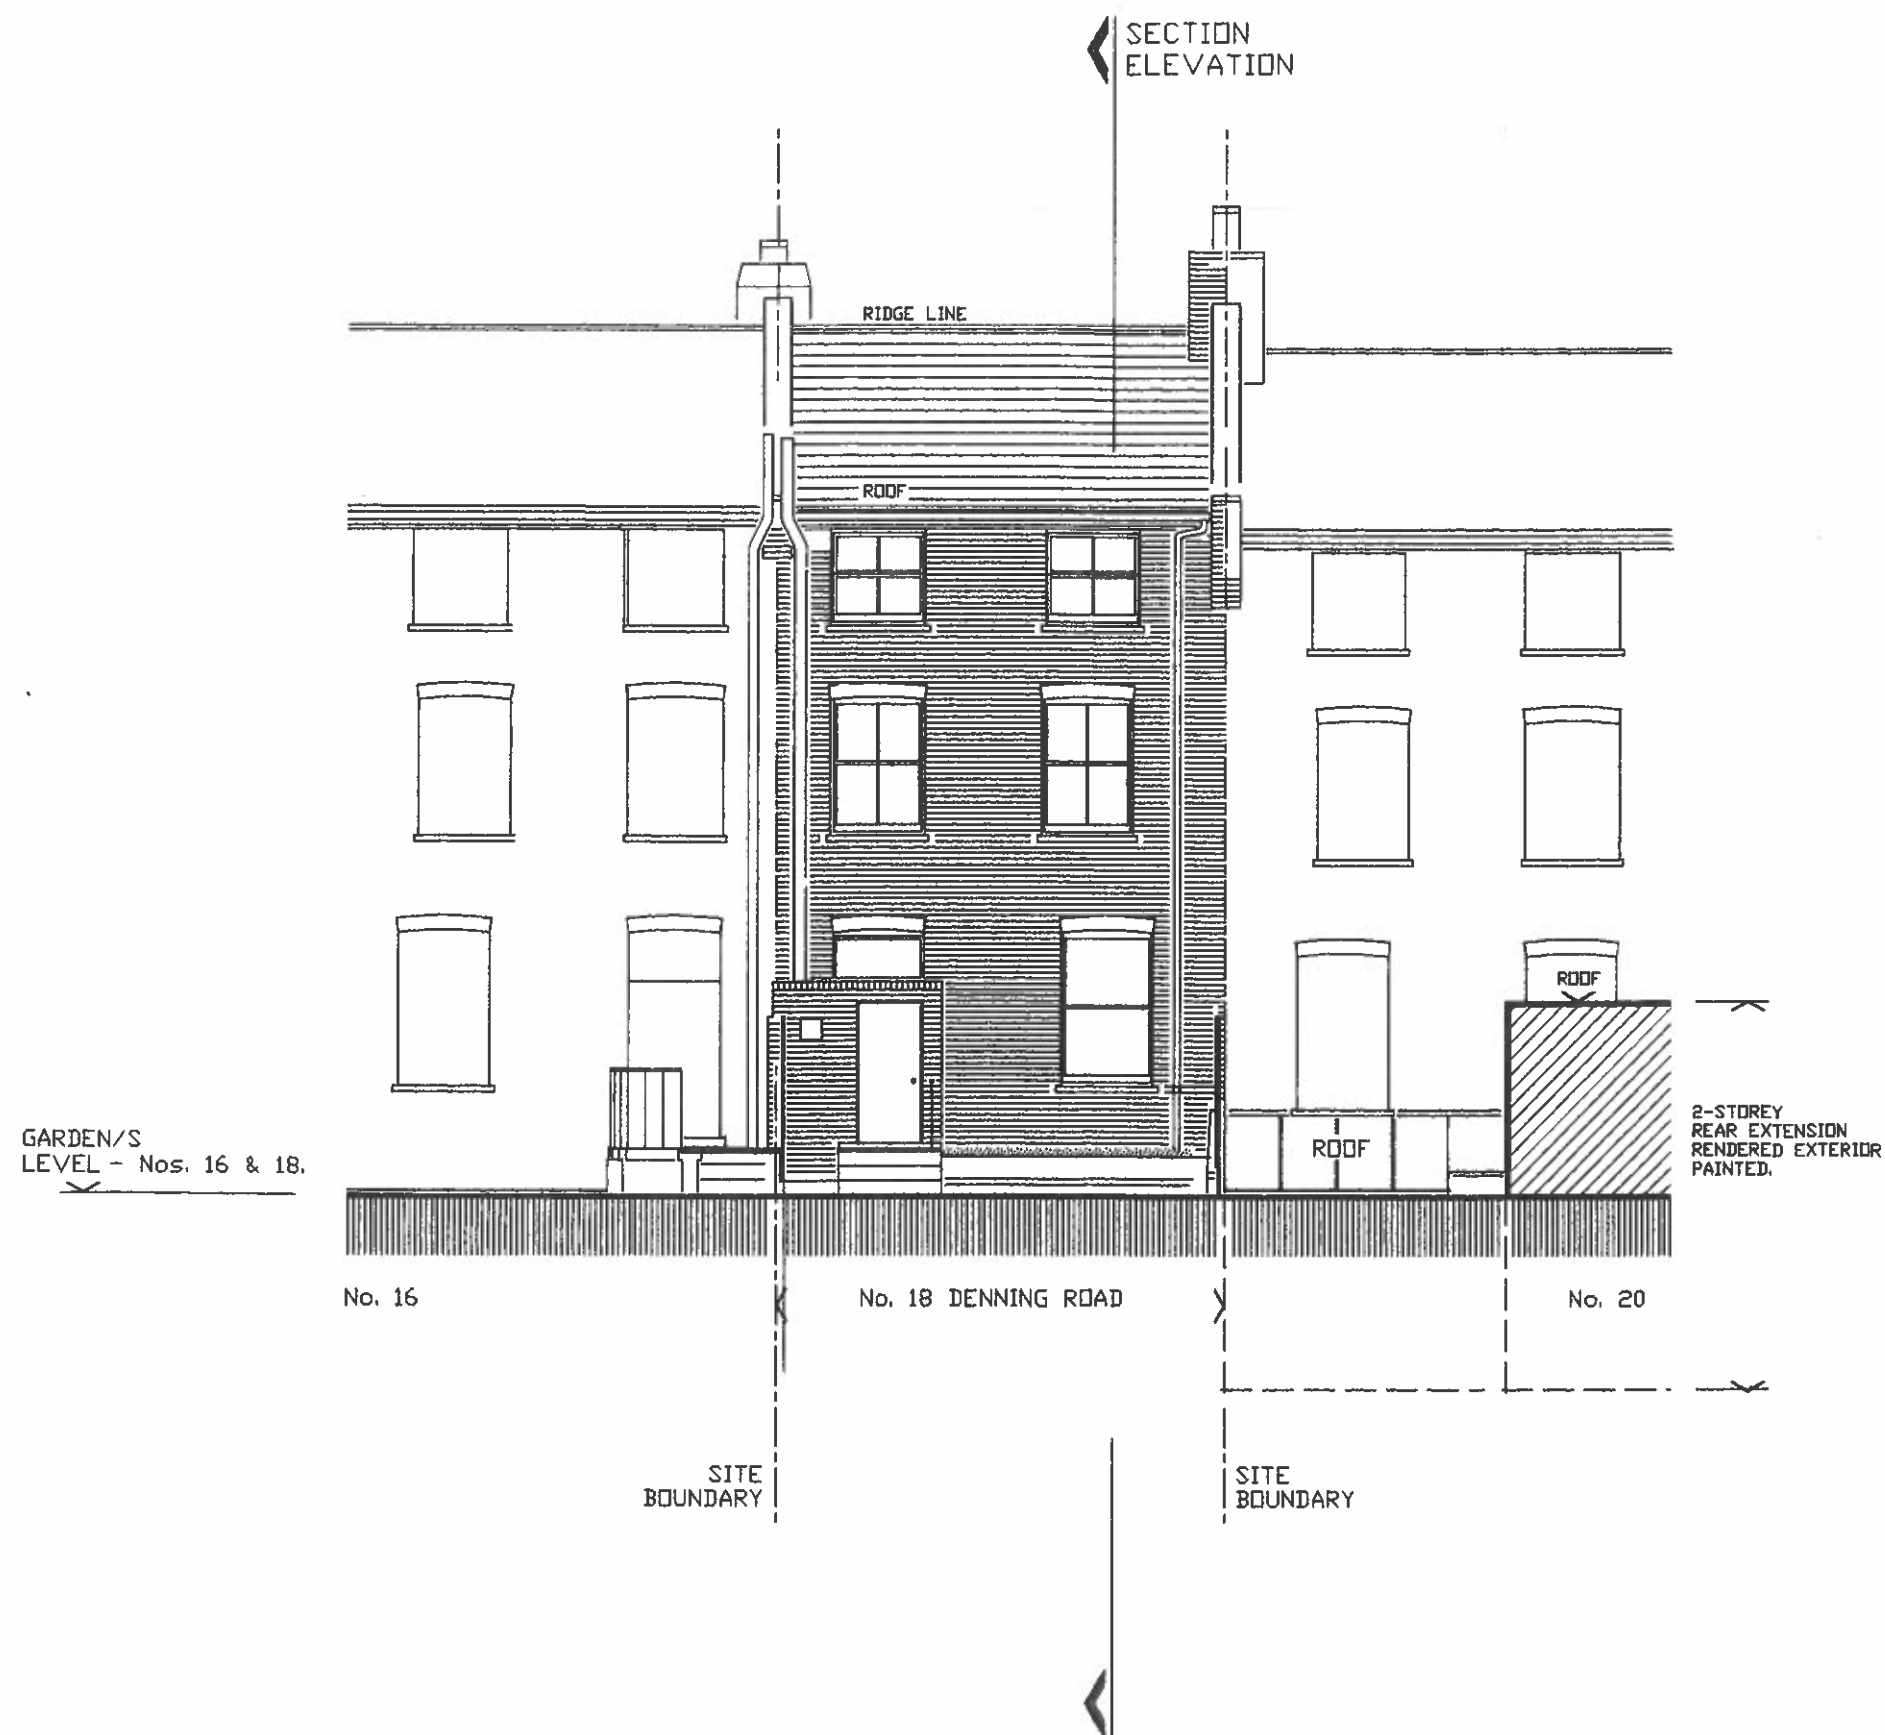

NOTE/S :

THIS DRAWING IS BASED ON DIMENSIONS OBTAINED ON SITE WITH LIMITED ACCESS, THAT IS, WITHOUT FULL ACCESS TO PARTS OF THE SITE OPENING OF SURFACES WERE NOT POSSIBLE INSPECTION BEHIND FINISHES WERE NOT POSSIBLE.

THIS DRAWING REPRESENTS THE PROPOSED GENERAL ARRANGEMENT OF THE BUILDING AND THE SITE.



PROJECT	18 DENNING ROAD LONDON NW3 1ST
DRW. TITLE	PROPOSED SECT'N / ELEV. THRO' GARDEN/S LEVEL.
SCALE	1/100 on A3
DATE	JULY 2015
STATUS	PL.
REV.	-
DRW. NO.	MM1403 / 019

NOTE/S :


KEY:

- RWP. - RAINWATER PIPE
- RWP. * - RAINWATER PIPE SHARED BETWEEN NOS. 20 & 18
- WP. - WASTE PIPE
- SWP. - SOIL & WASTE PIPE
- G. - GULLEY
- MH. - MANHOLE / INSPECTION COVER

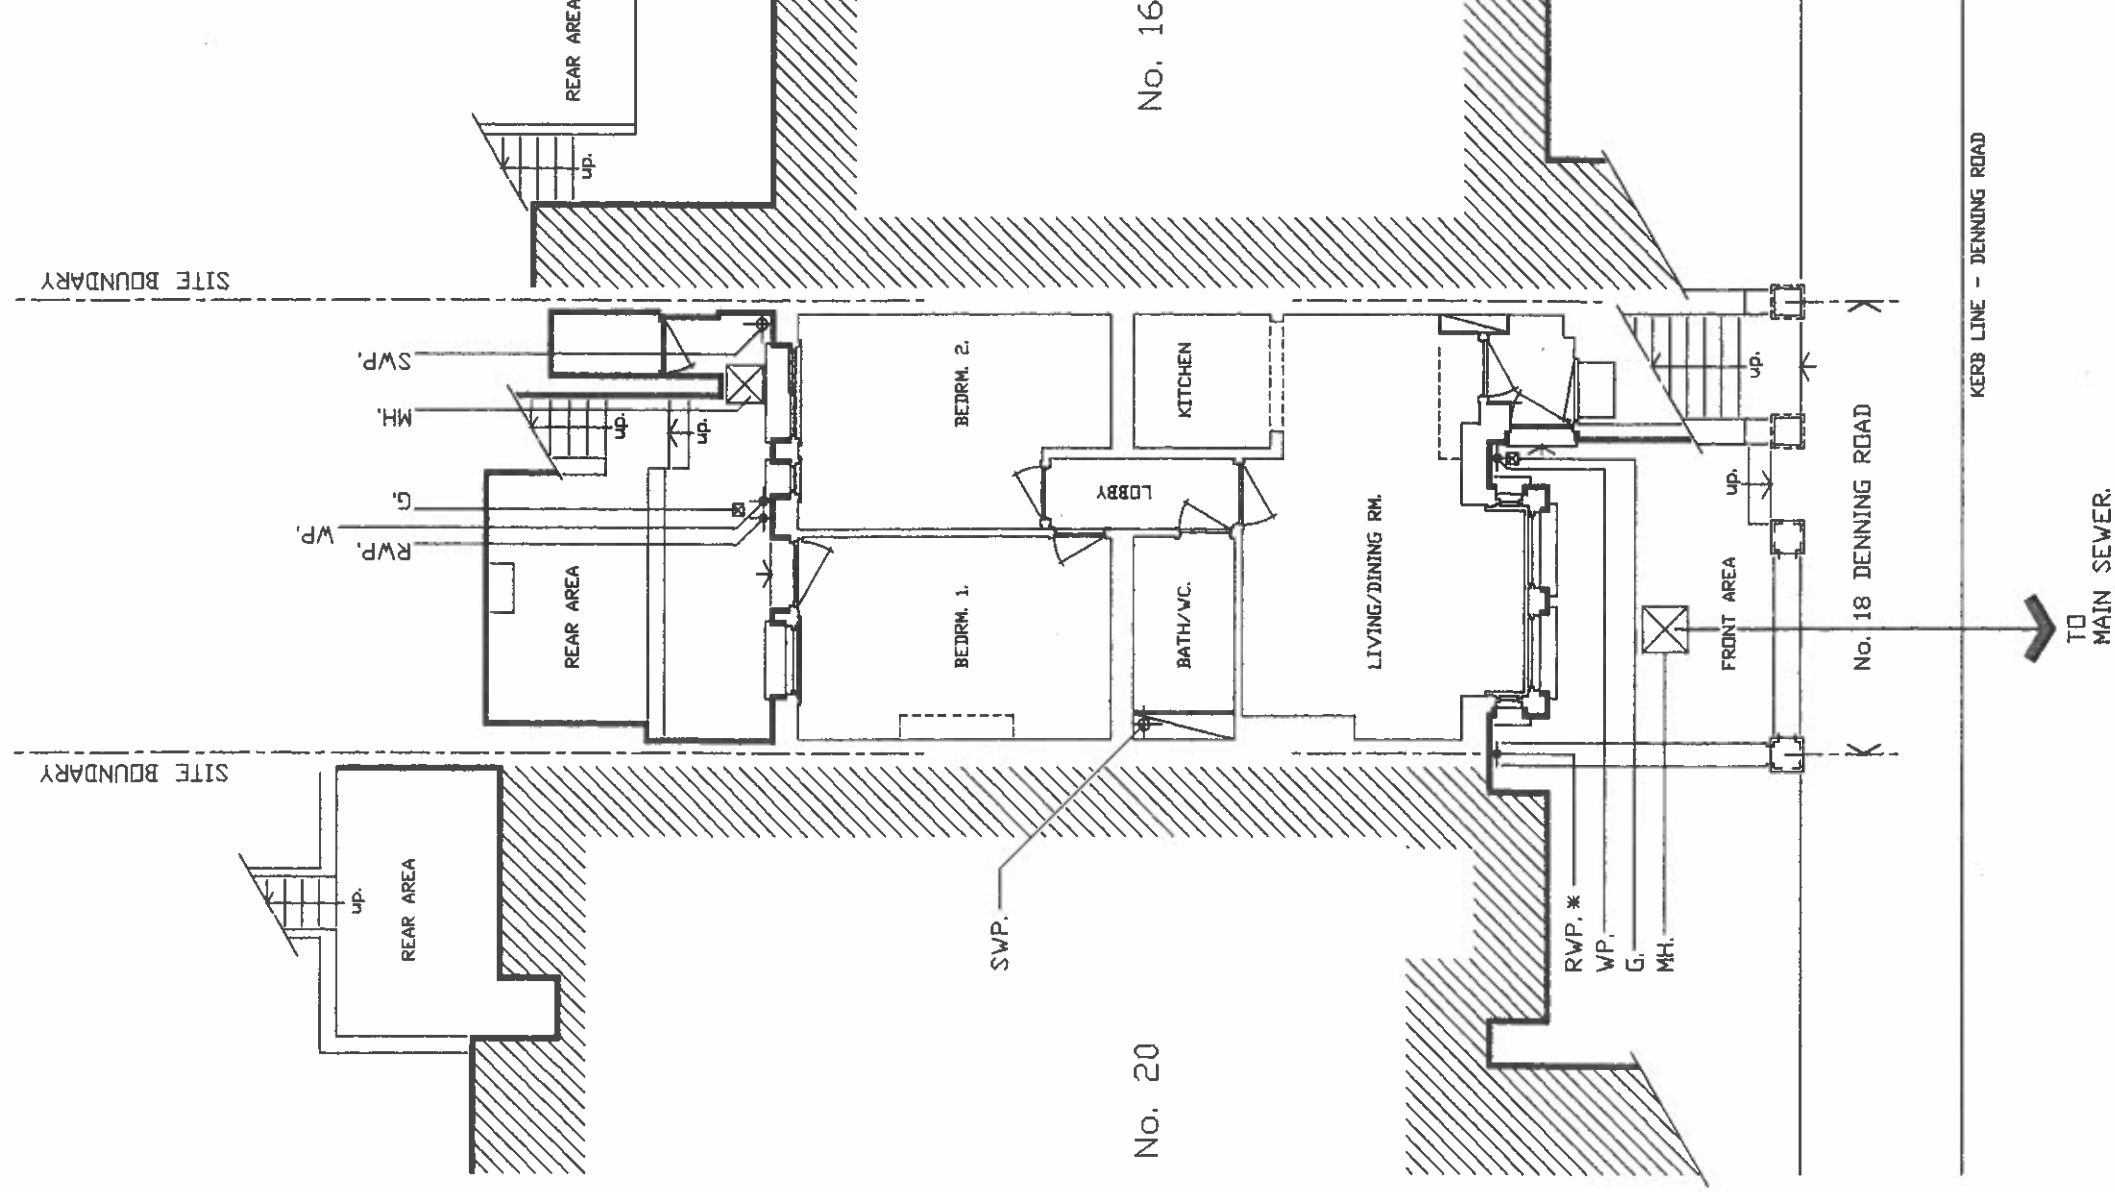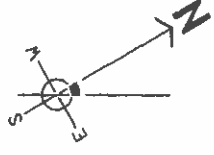

PROJECT	18 DENNING ROAD LONDON NW3 1ST
DRW. TITLE	EXISTING DRAINAGE PLAN
SCALE	1/100 on A3
DATE	JULY 2015
STATUS	PL.
REV.	-
DRW. NO.	MM1403 / 020
MD+CD architecture + design © COPYRIGHT ALL RIGHTS RETAINED BY MD+CD	