


31 GREAT JAMES ST WCI

PROPOSED SECOND FLOOR  
BOX GRAB DETAIL

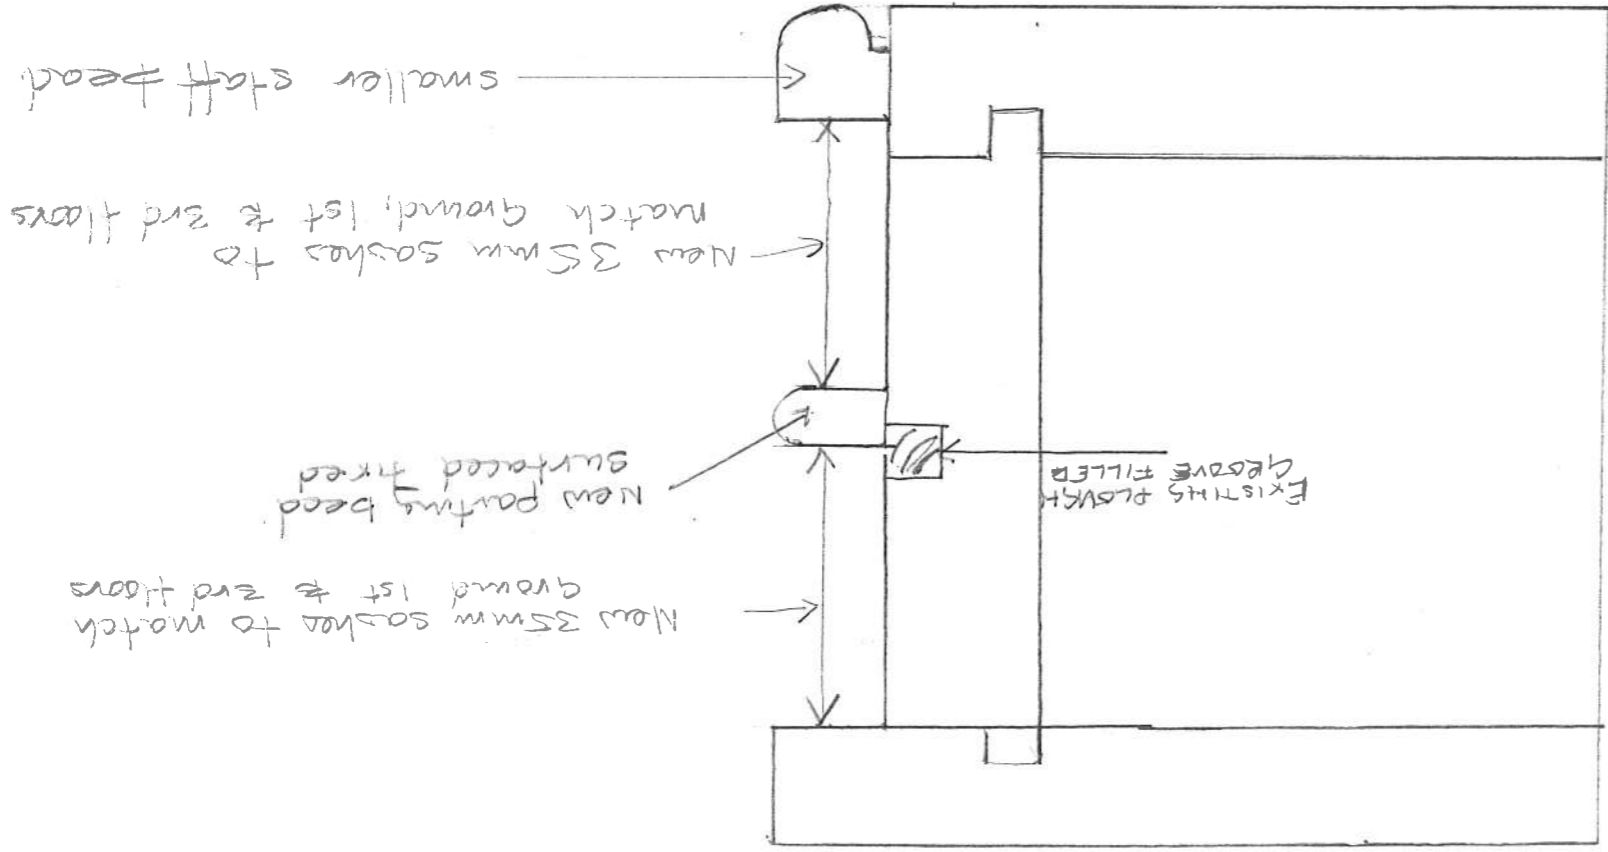

EXISTING SECOND FLOOR  
SASHES

