




PROPOSED SECTION OF DG.03 @ 1:10

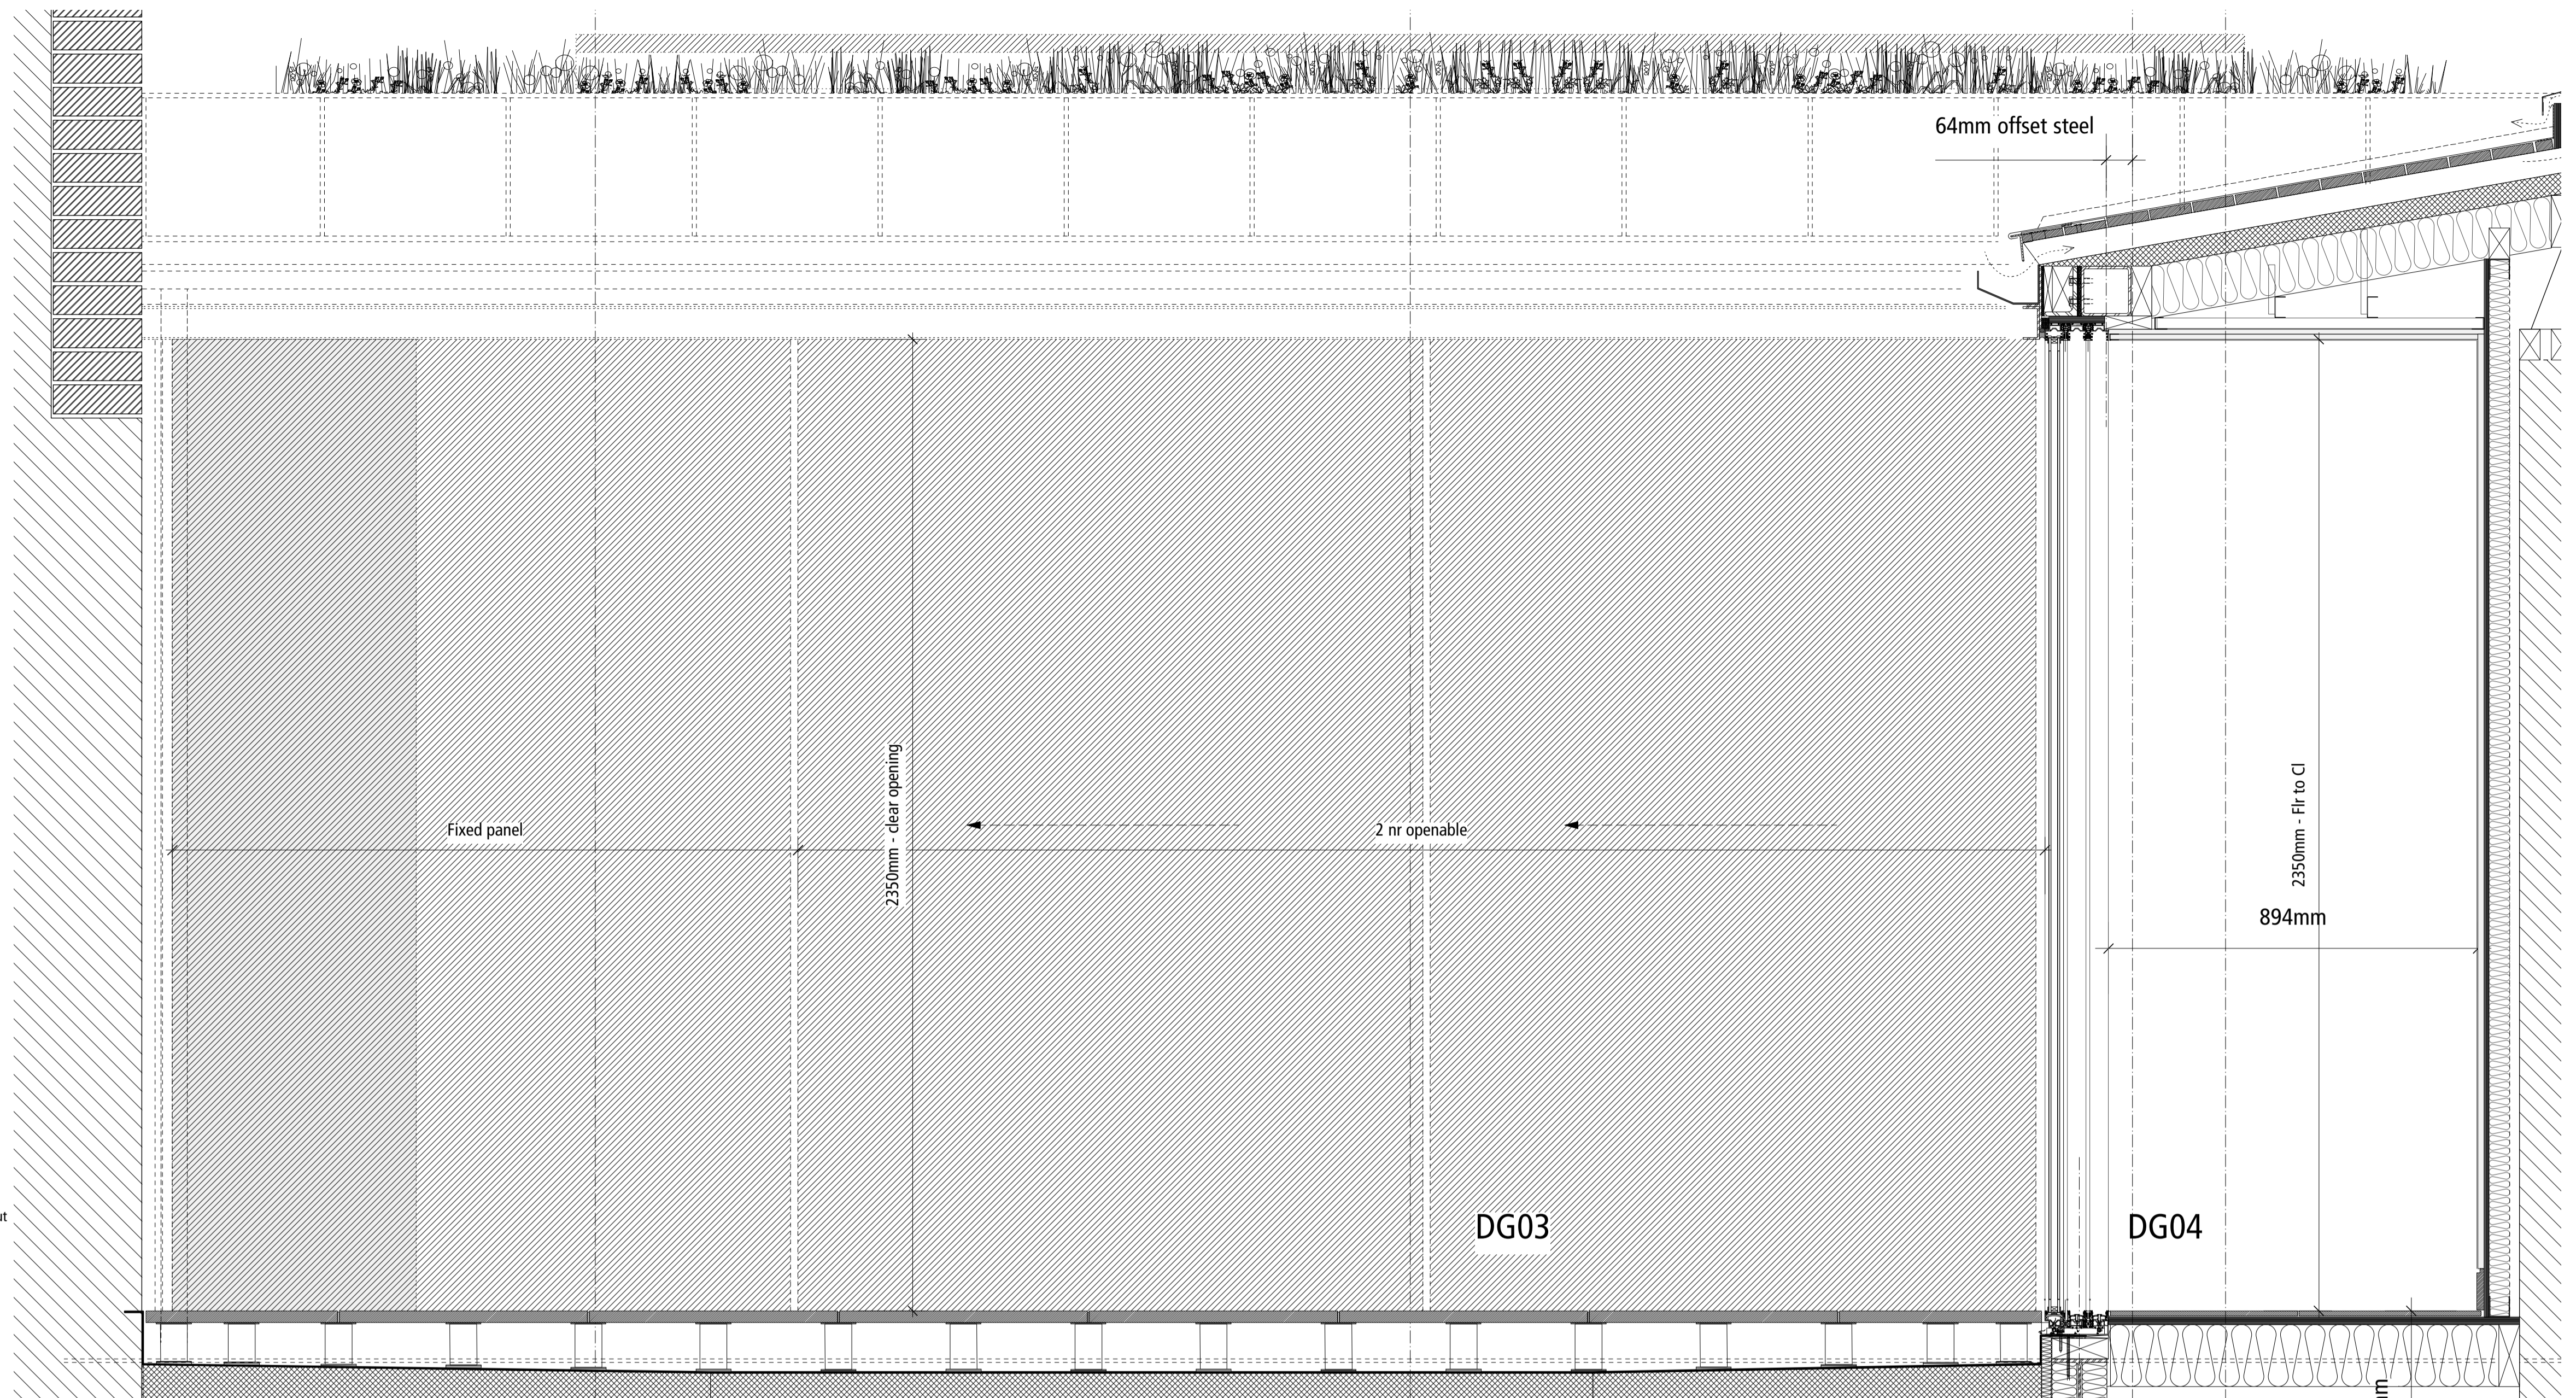

PROPOSED ELEVATION OF DG.03 @ 1:10

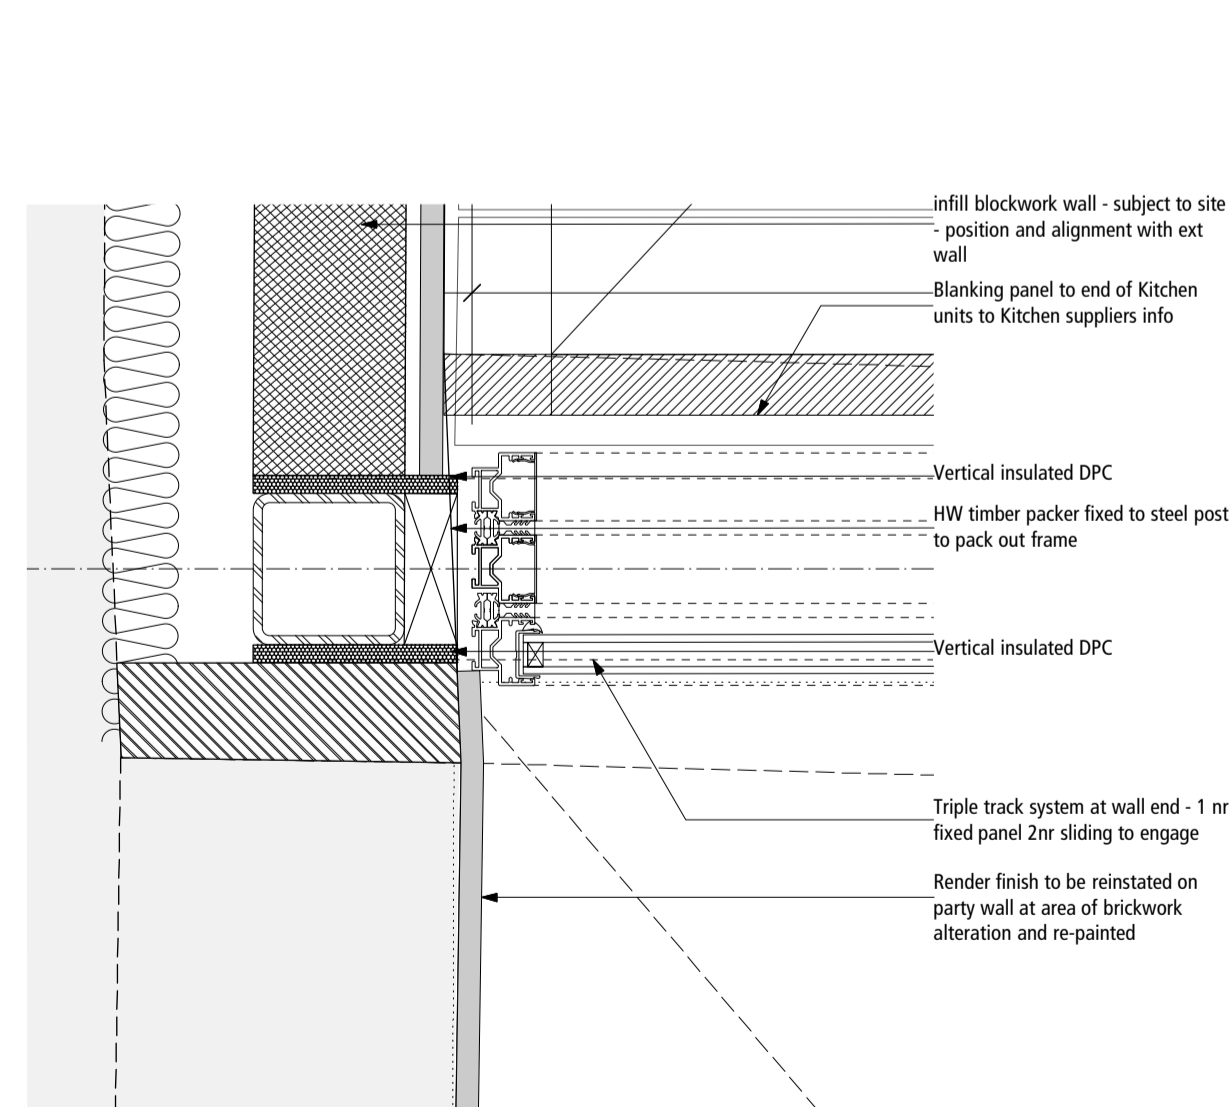

852/01 - JAMB WITH EXISTIN WALL @ 1:5

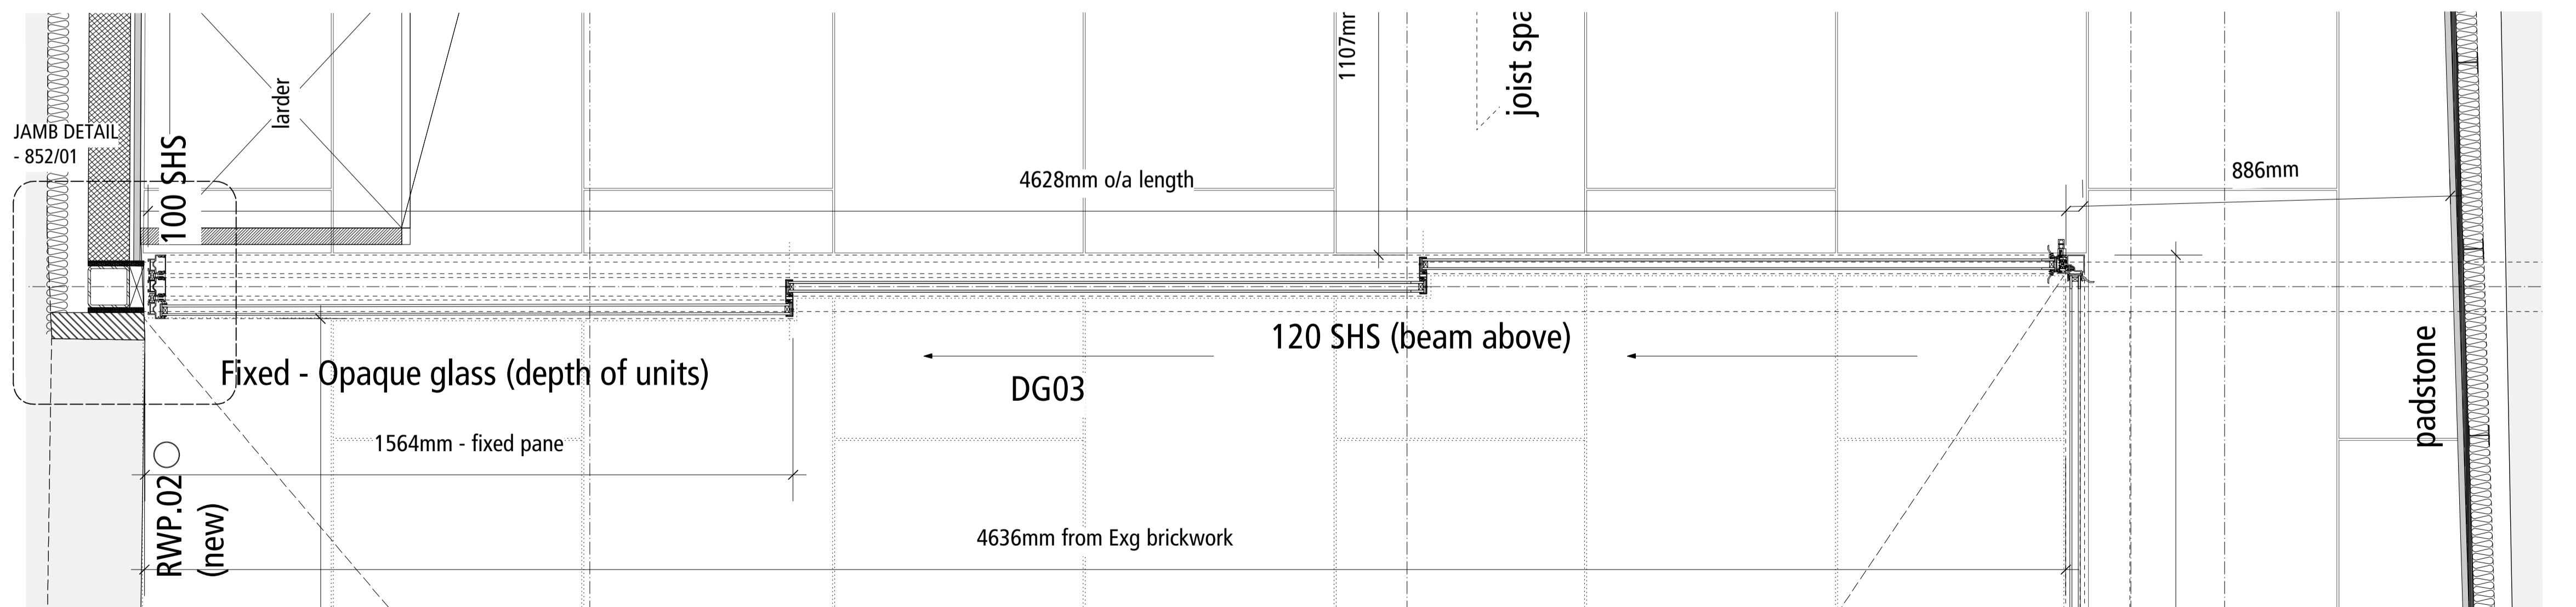

PROPOSED PLAN OF DG.03 @ 1:10

DETAILS / SIZES ARE INDICATIVE AND SUBJECT TO FINALISATION OF SITE MEASUREMENTS & FABRICATION DRAWINGS FROM VITROCSA PRIOR TO FABRICATION.

DO NOT SCALE FROM THIS DRAWING. CHECK ALL DIMENSIONS ON SITE.

REV	DATE	NOTES
**	**	**

DRAWN <b>SD</b>	PROJECT 31 GREAT JAMES STREET LONDON NEW EXTENSION	TITLE LARGE SLIDING DOORS Plan / Elevation / Section / Details
CHECKED <b>KJCC</b>	SCALE @ A1 1:10 / @ A3 1:20	DATE APR 2014
	NO 1257 / SK-852	REV **
<b>cowper griffith</b> ARCHITECTS LLP		
15 HIGH STREET, WHITTLESFORD, CAMBRIDGE, CB22 4LT Tel: 01223 835998 Fax: 01223 837327 Email: architects@cowpergriffith.co.uk		