




PROPOSED SECTION OF DB.08 SCREEN INFILL @ 1:10

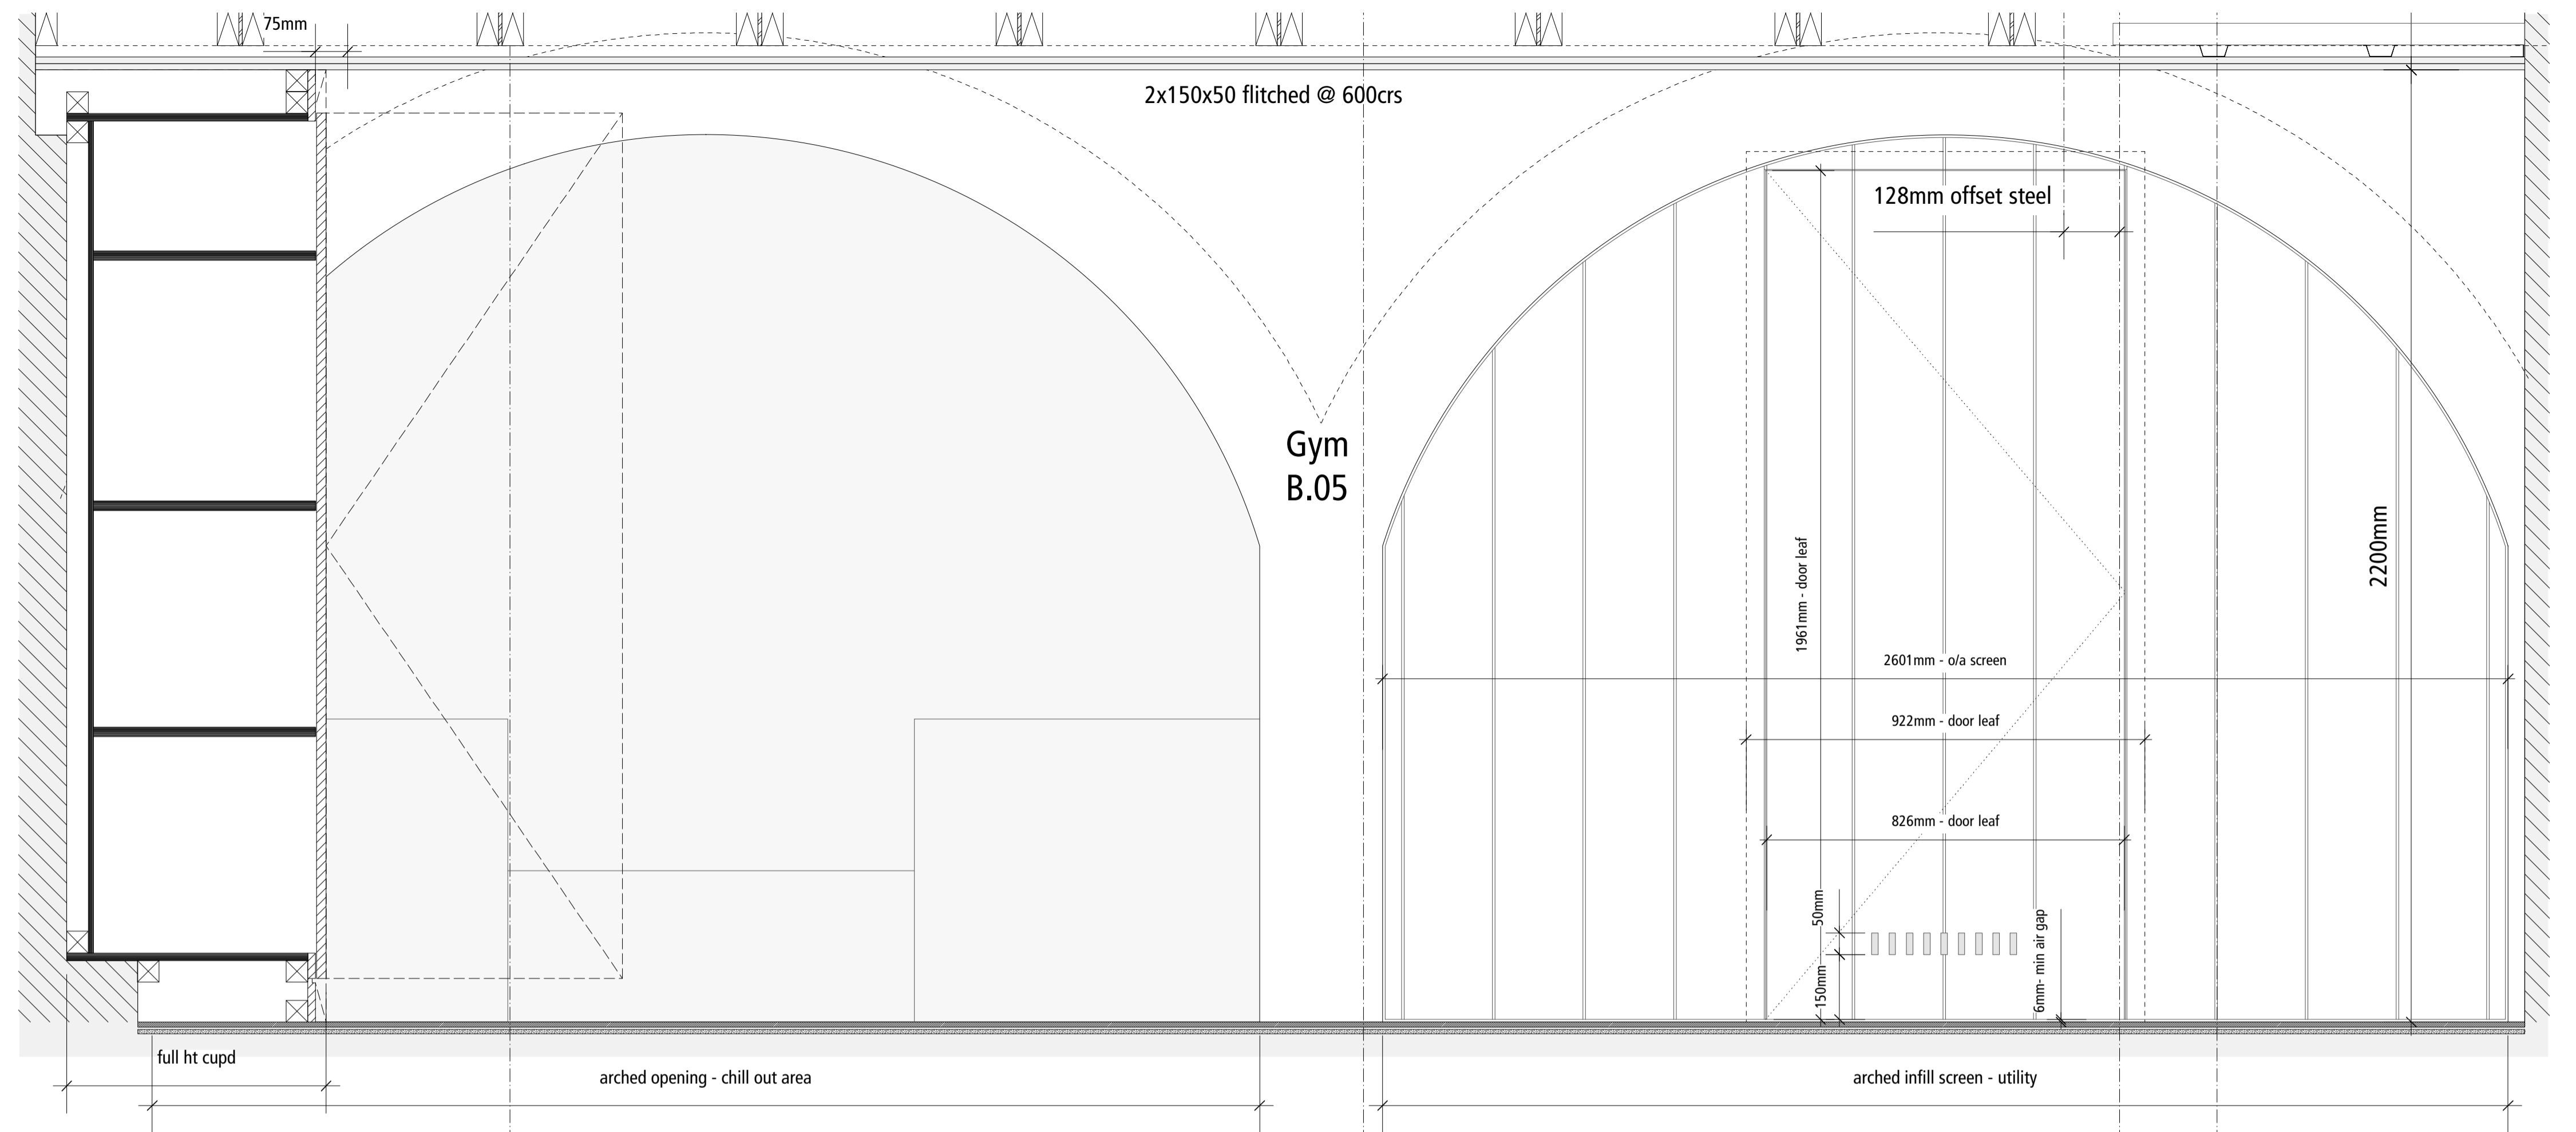


PROPOSED ELEVATION OF DB.08 SCREEN INFILL @ 1:10

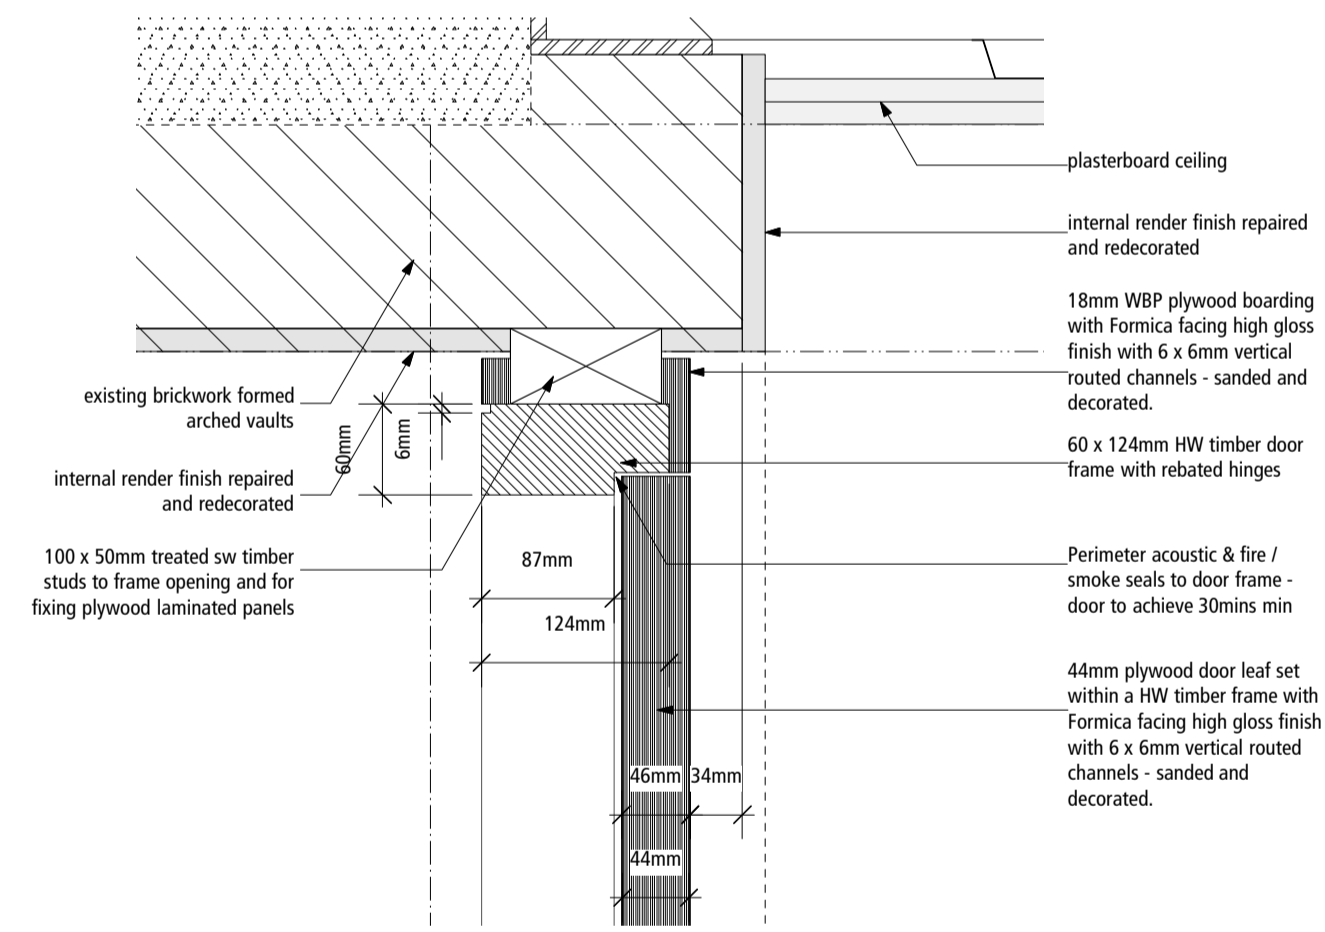

855/02 - HEAD DETAIL @ 1:5

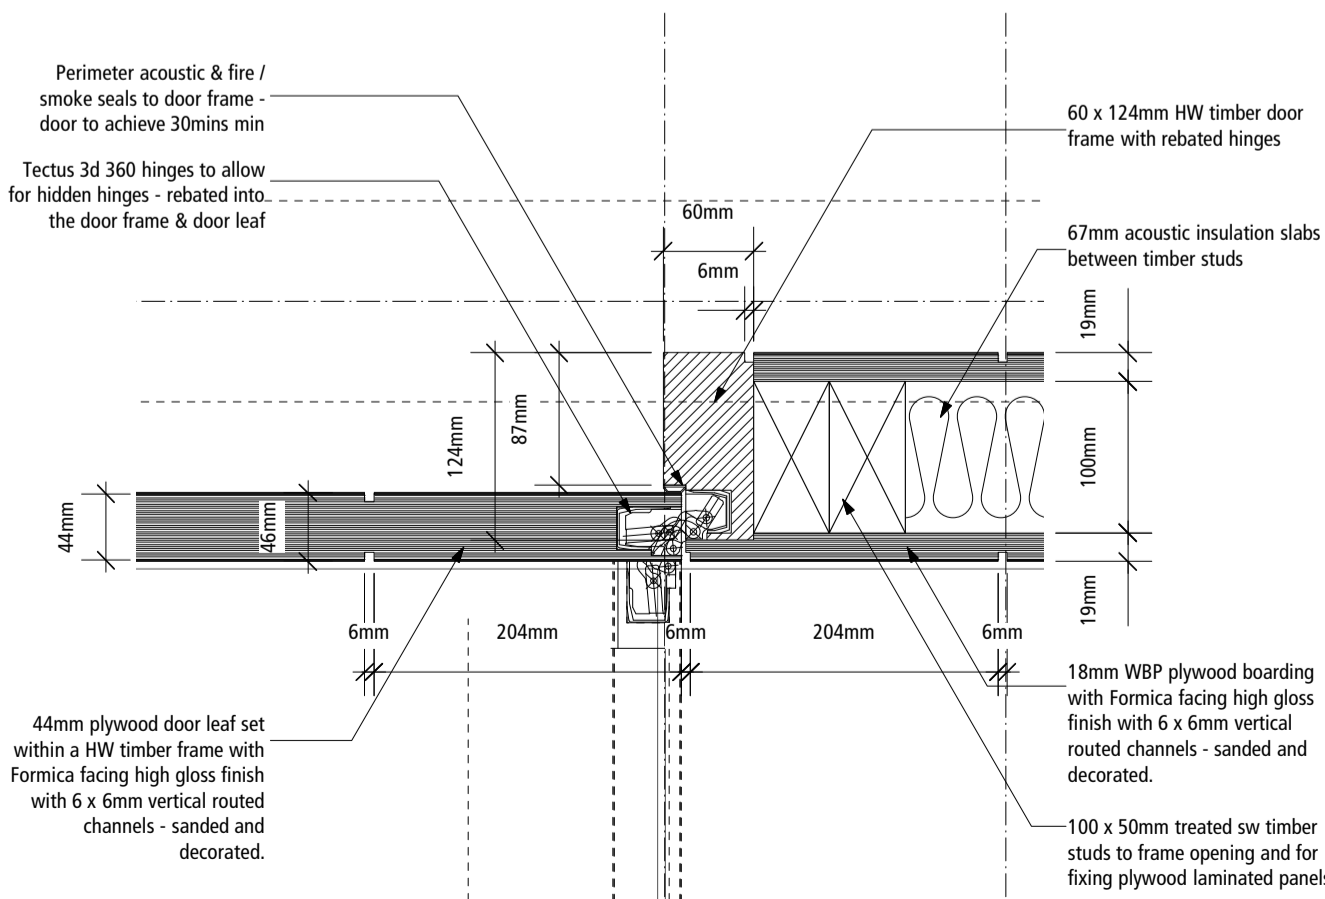

855/01 - JAMB DETAIL @ 1:5

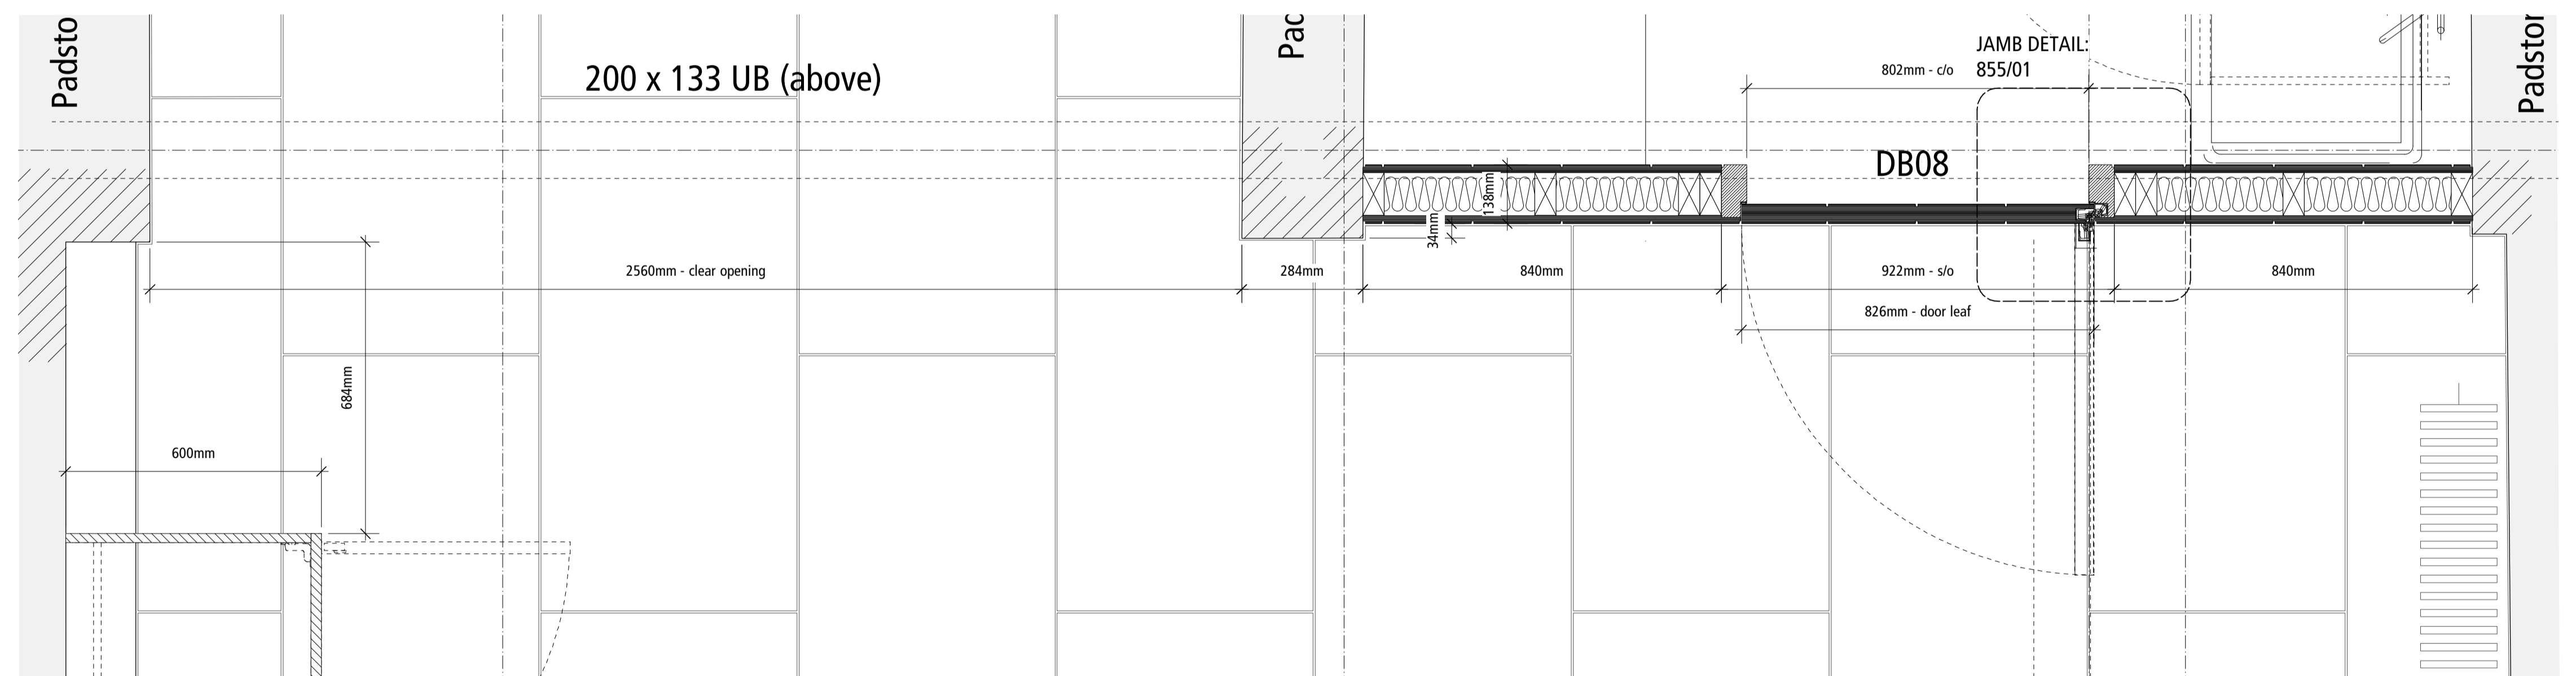

PROPOSED PLAN OF DB.08 SCREEN INFILL @ 1:10

DO NOT SCALE FROM THIS DRAWING. CHECK ALL DIMENSIONS ON SITE.

REV	DATE	NOTES
**	**	**

DRAWN SD	PROJECT 31 GREAT JAMES STREET LONDON NEW EXTENSION	TITLE BASEMENT ELEVATION TIMBER INFILL SCREEN DB.08
CHECKED KJCC	SCALE @ A1 1:10 / @ A3 1:20	DATE APR 2014
	NO 1257 / SK-855	REV **
cowper griffith ARCHITECTS LLP		15 HIGH STREET, WHITTLESFORD, CAMBRIDGE, CB22 4LT Tel: 01223 835998 Fax: 01223 837327 Email: architects@cowpergriffith.co.uk