





Shop Front Sign

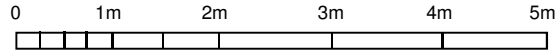

Scale 1:50 @ A3

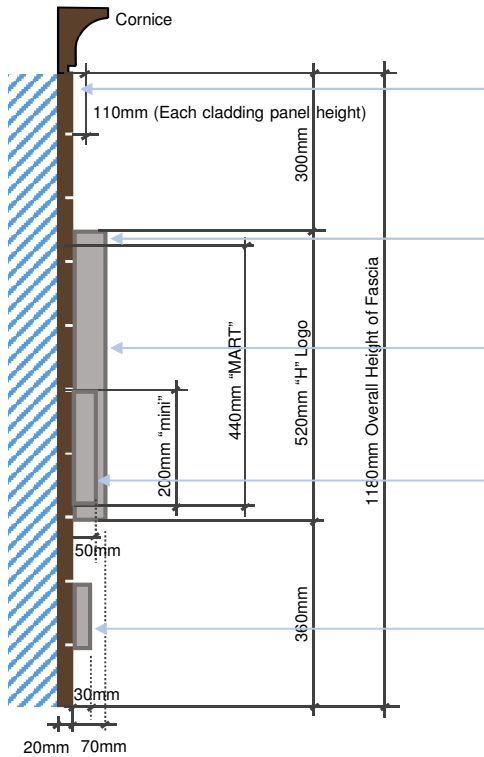


Fascia Panel:
Recycled Timber Effect Plastic Cladding which is British sourced plastic and carries a low carbon footprint. Dark brown (Hex 453823) will be applied.

Lettering Details:


1. "H" Logo: LED internally illuminated logo in Red colour (Pantone 1797C / Hex E10012). Material for the logo will be acrylic letter with aluminium side and the depth from the wall is 70mm.
2. "MART": LED internally illuminated letters in White colour with height of 440mm. Material for the logo will be acrylic letter with aluminium side and the depth from the wall is 70mm.
3. "mini": LED internally illuminated letters in White colour, with Bauhause93 font. Material for the logo will be acrylic letter with aluminium side and the depth from the wall is 50mm.
4. "Grand Korean Super Store": Non-illuminated letters in White colour with Arial font. The total width of the sub-letters will be the same as the width of the word "MART". The letters will be made of acrylic material and the depth from the wall is 30mm.

Section through Fascia

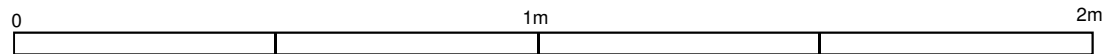

Scale 1:10 @ A3

The height of the fascia sign is the same as next door's, 1180mm in order to achieve the balanced look. Please refer to the photo [115_06_Photo_Whole Block].

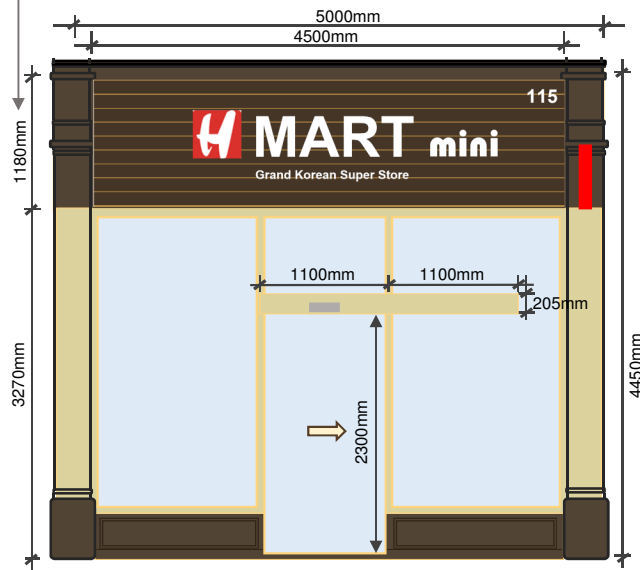

Store Layout



Scale 1:50 @ A3

COMPANY H MART Unit 5 Leigh Close New Malden Surrey KT3 3NW
PROJECT TITLE Installation of New Shopfront and Signage At 115 Tottenham Court Road London W1T 5AH
DRAWING TITLE Section Through Fascia
DATE 12 AUGUST 2015
SCALES 1:50 @ A3
PREPARED BY
DRAWING NUMBER 115_08