


SIDE ELEVATION  
EXISTING

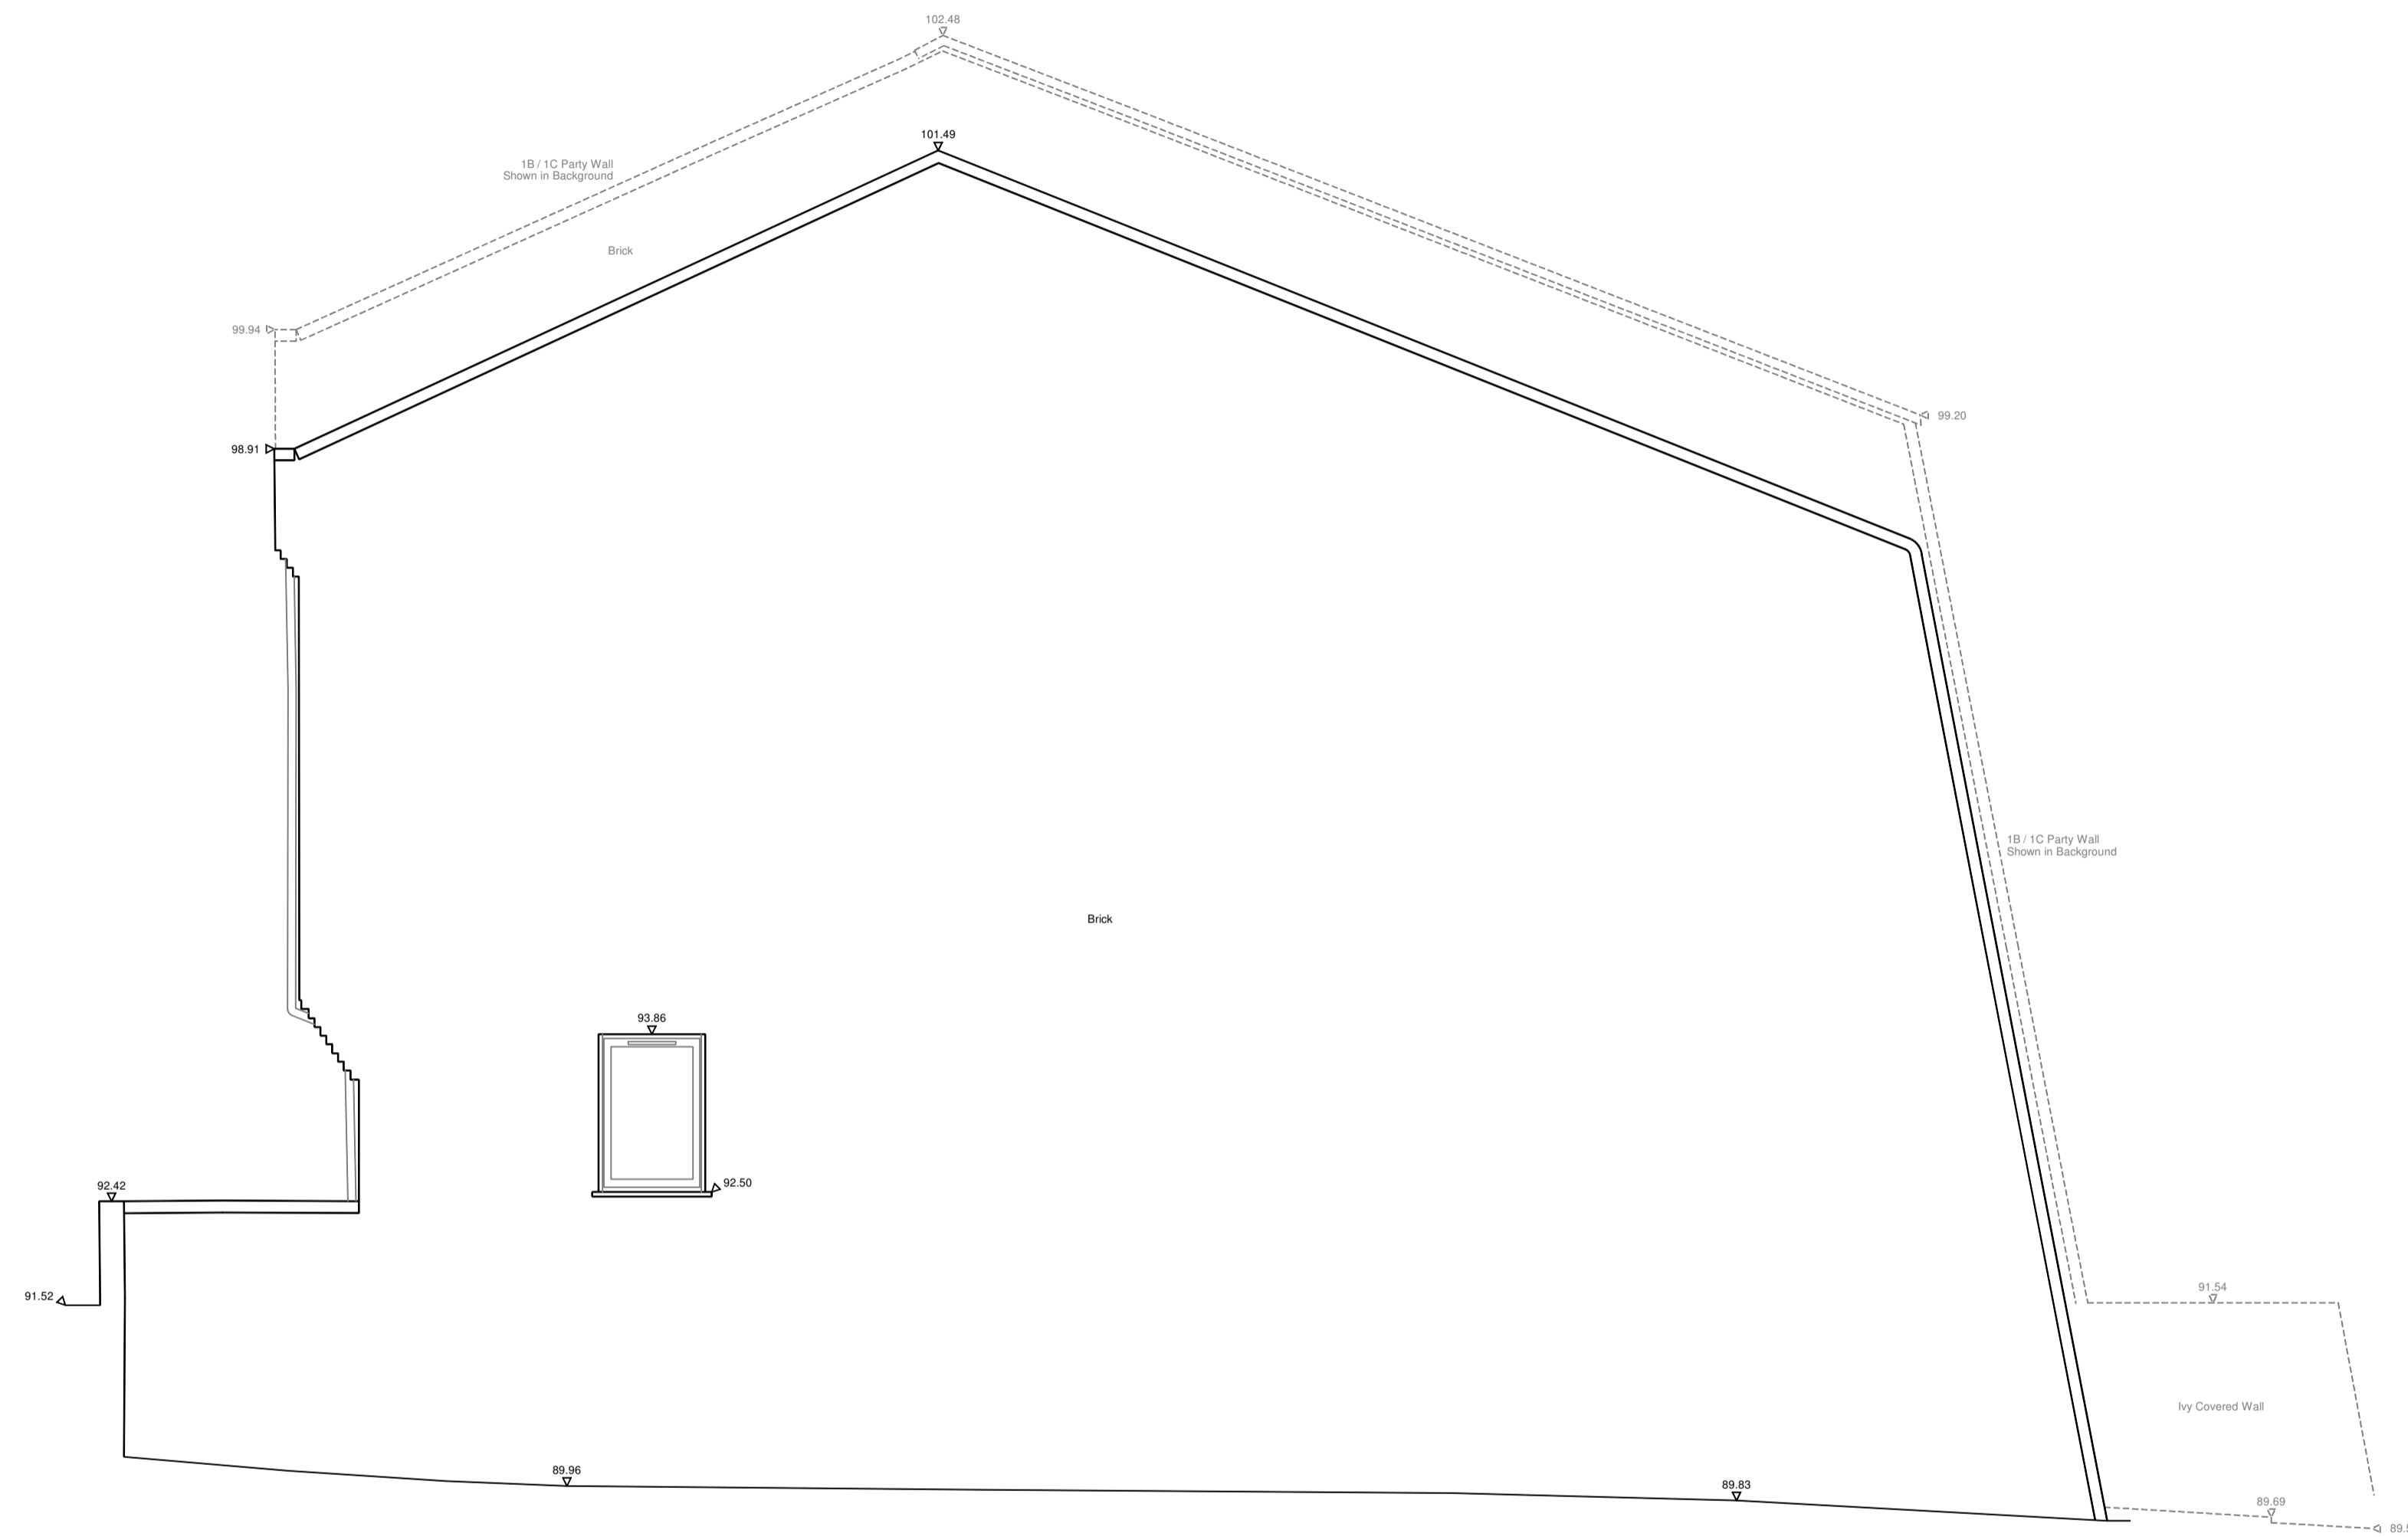

85.000 Metres A.O.D.

85.000 Metres A.O.D.

- NOTES
- LEVELS ARE RELATED TO OSBM LOCATED ON WALL OF NO. 28 / 30 REDINGTON ROAD. LEVEL GIVEN AS 88.033 METRES.
  - SURVEY HAS BEEN CARRIED OUT TO AN ACCURACY COMMENSURATE WITH A 1:50 SCALE DRAWING.

NO.	DATE	DETAILS

REVISIONS

**KND SURVEYS LTD**

74 WATCHET LANE  
HOLMER GREEN  
HIGH WYCOMBE  
BUCKINGHAMSHIRE  
HP15 6UG

Tel: 01494 718453  
Fax: 01494 717576  
e-mail: enquiry@kndsveys.com

CLIENT


MRS VALERIE WONG  
&  
MR KEVIN BROWN

JOB TITLE

1C + 1D OAKHILL AVENUE  
NW3 7RD

DRAWING TITLE

EXISTING  
ELEVATIONS

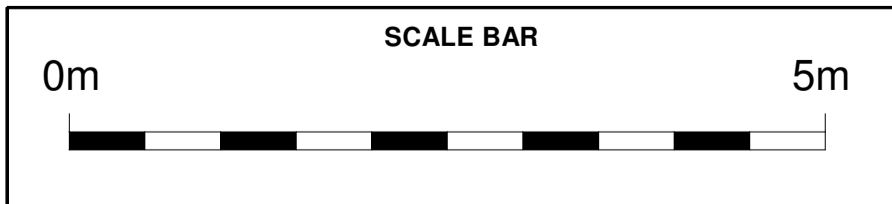

DRAWING No. K 12 14 - E (S2)	DRAWN BY MSD	DATE 27 NOV 2014
SURVEYED BY MSD		SCALE 1:50