



SECTION
EXISTING

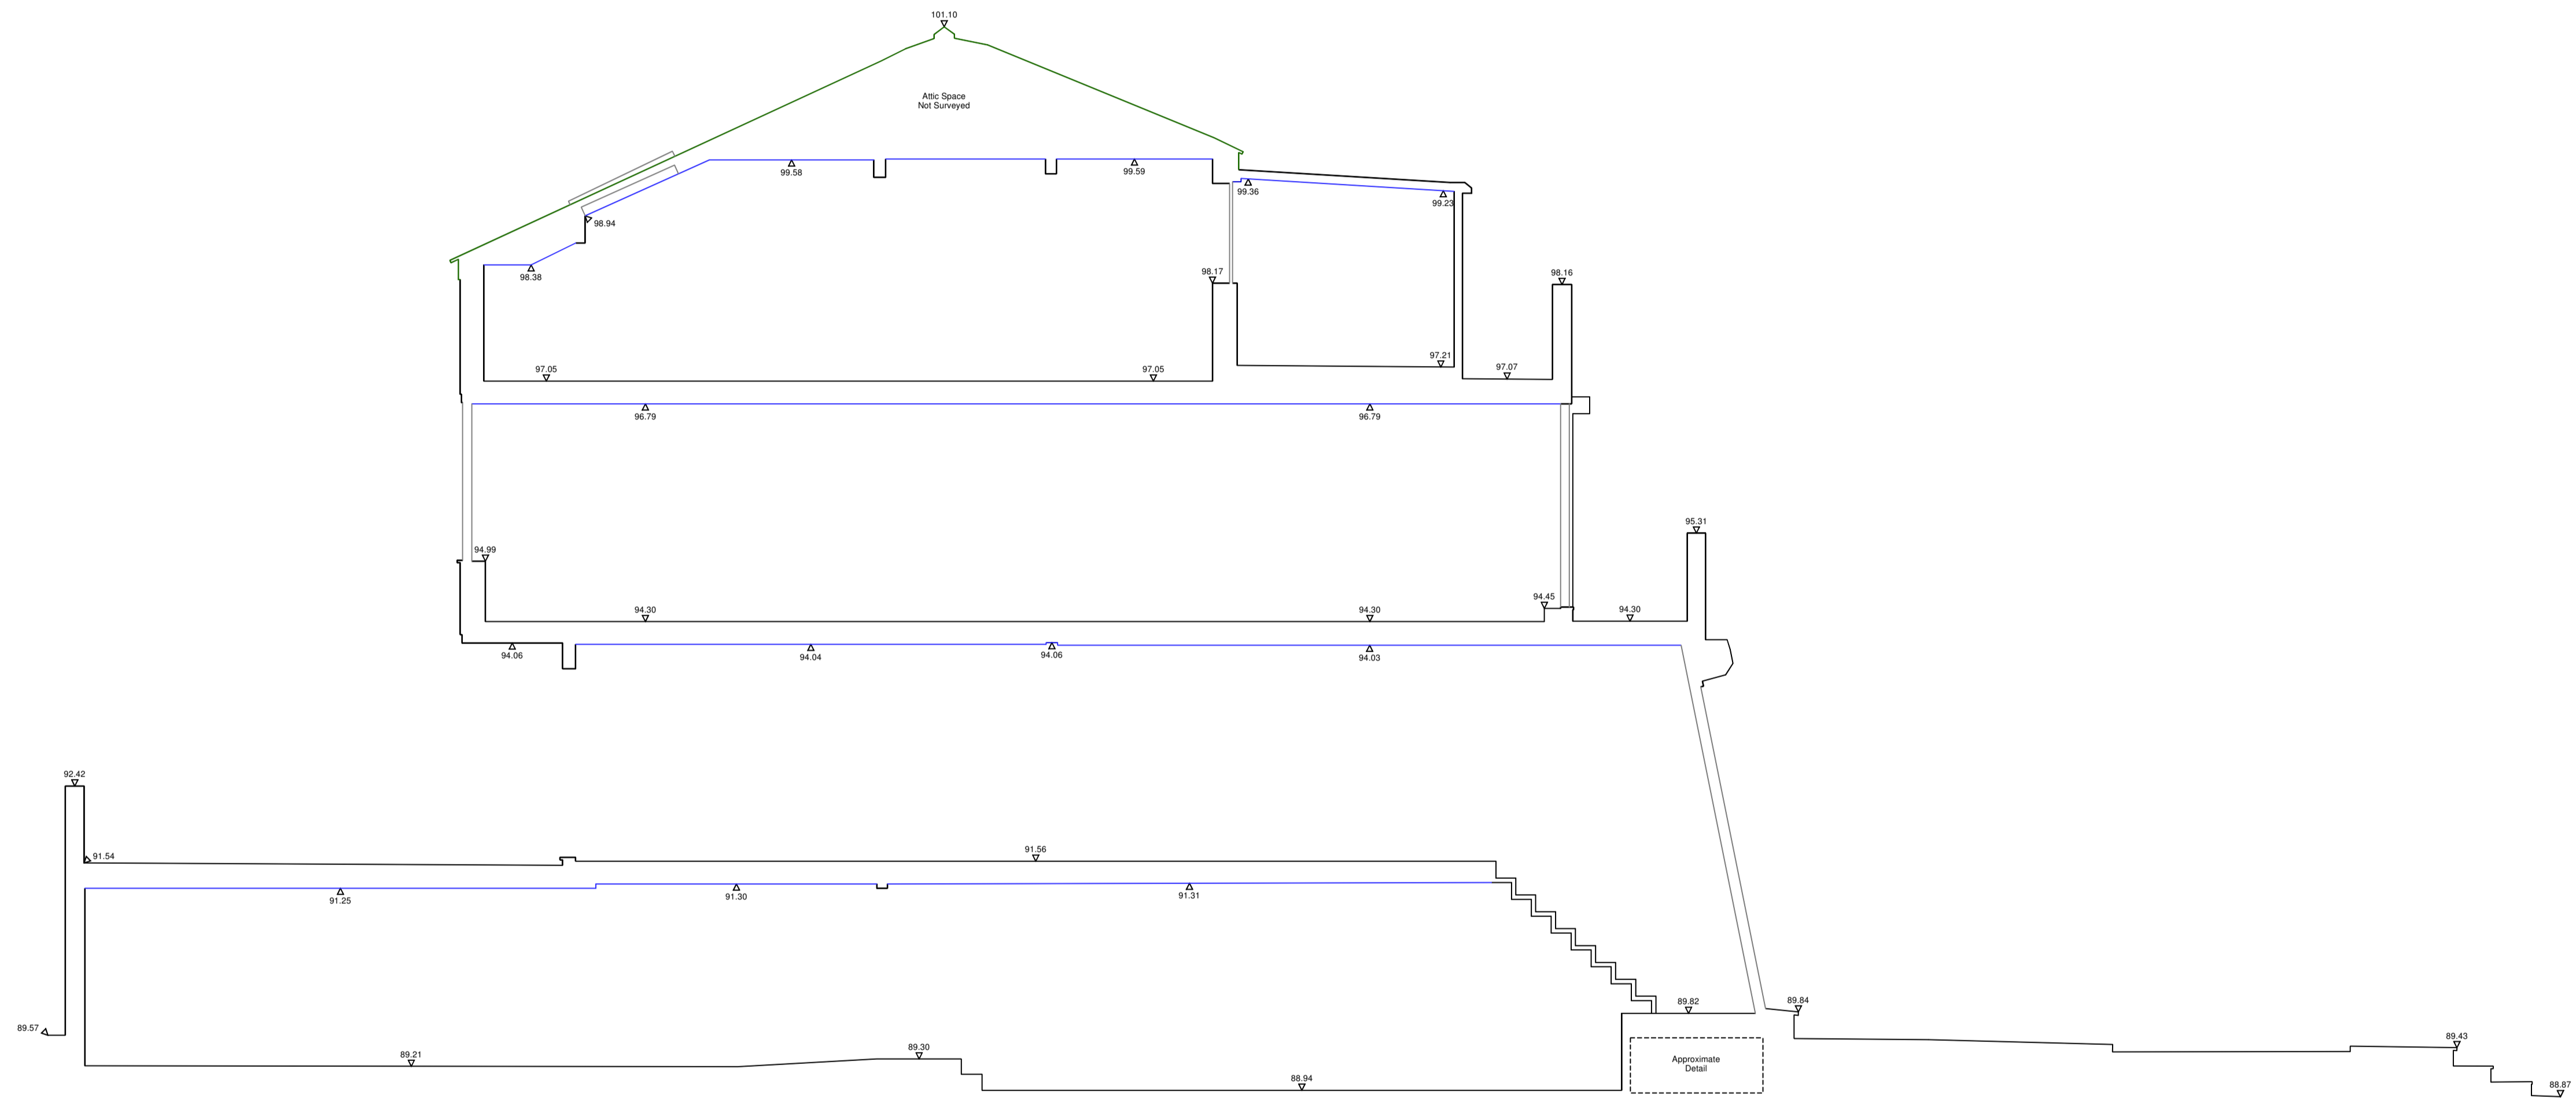

85.000 Metres A.O.D.

85.000 Metres A.O.D.

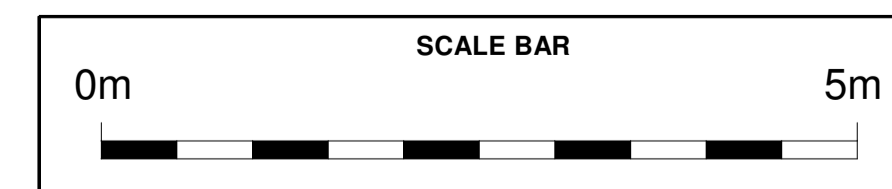

NOTES

- 1 LEVELS ARE RELATED TO OSBM LOCATED ON WALL OF NO. 28 / 30 REDINGTON ROAD. LEVEL GIVEN AS 98.033 METRES.
- 2 SURVEY HAS BEEN CARRIED OUT TO AN ACCURACY COMMENSURATE WITH A 1:50 SCALE DRAWING.

NO.	DATE	DETAILS

REVISIONS

74 WATCHET LANE
HOLMER GREEN
HIGH WYCOMBE
BUCKINGHAMSHIRE
HP15 6UG

Tel: 01494 718453
Fax: 01494 717576
e-mail: enquiry@kndsveys.com

CLIENT
MRS VALERIE WONG
&
MR KEVIN BROWN

JOB TITLE
1C + 1D OAKHILL AVENUE
NW3 7RD

DRAWING TITLE
EXISTING
SECTION

DRAWING No. K 12 14 - S	DRAWN BY MSD / JS	DATE 27 NOV 2014
SURVEYED BY MSD / JS	SCALE 1:50	